



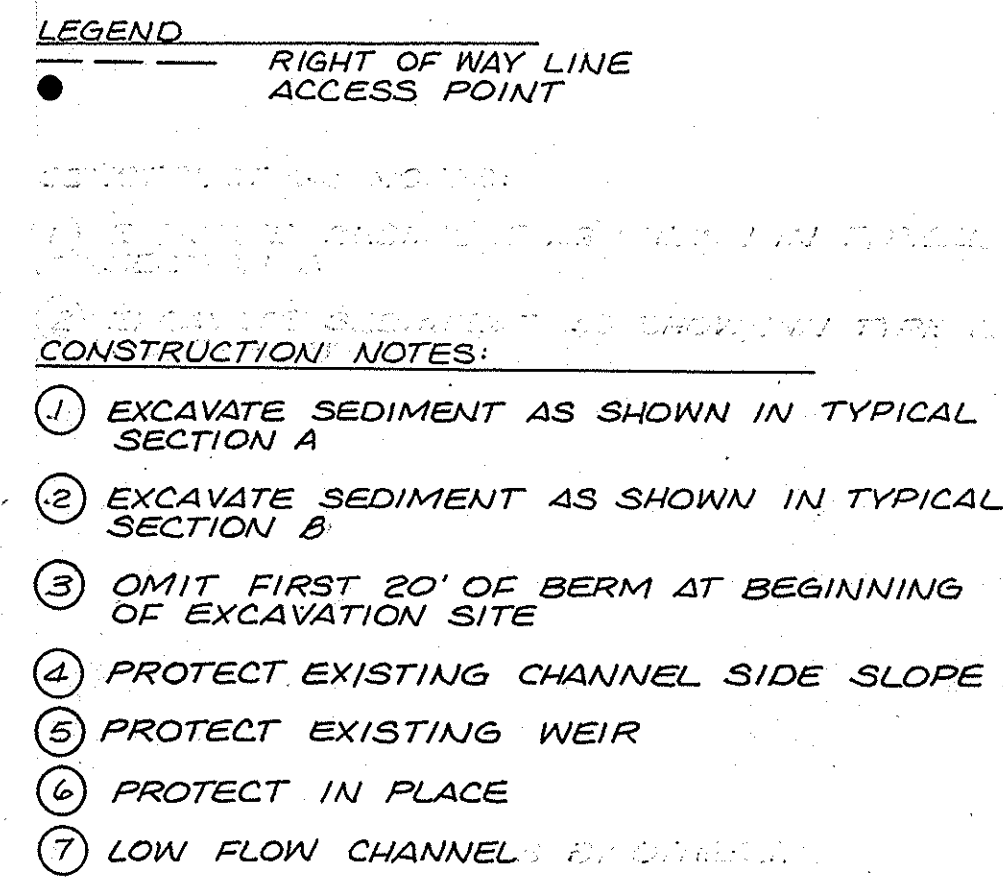

The diagram illustrates a cross-section of a low flow channel. Key features include:

- Design G.L. (Ground Level):** Indicated by a dashed line.
- Existing G.L. (Ground Level):** Indicated by a solid line.
- Channel Dimensions:**
 - Top width: 73' (left) and 107' (right).
 - Bottom width: 12' (right).
 - Slopes: 3:1 (left) and 3:1 (right).
- Elevations:** 195' (left), 107' (middle), and 195' (right).
- Grades:** 1% (left) and 12' (right).
- Labels:** "DESIGN G.L.", "G.L. LOW FLOW CHANNEL", and a circled "7" near the bottom right.

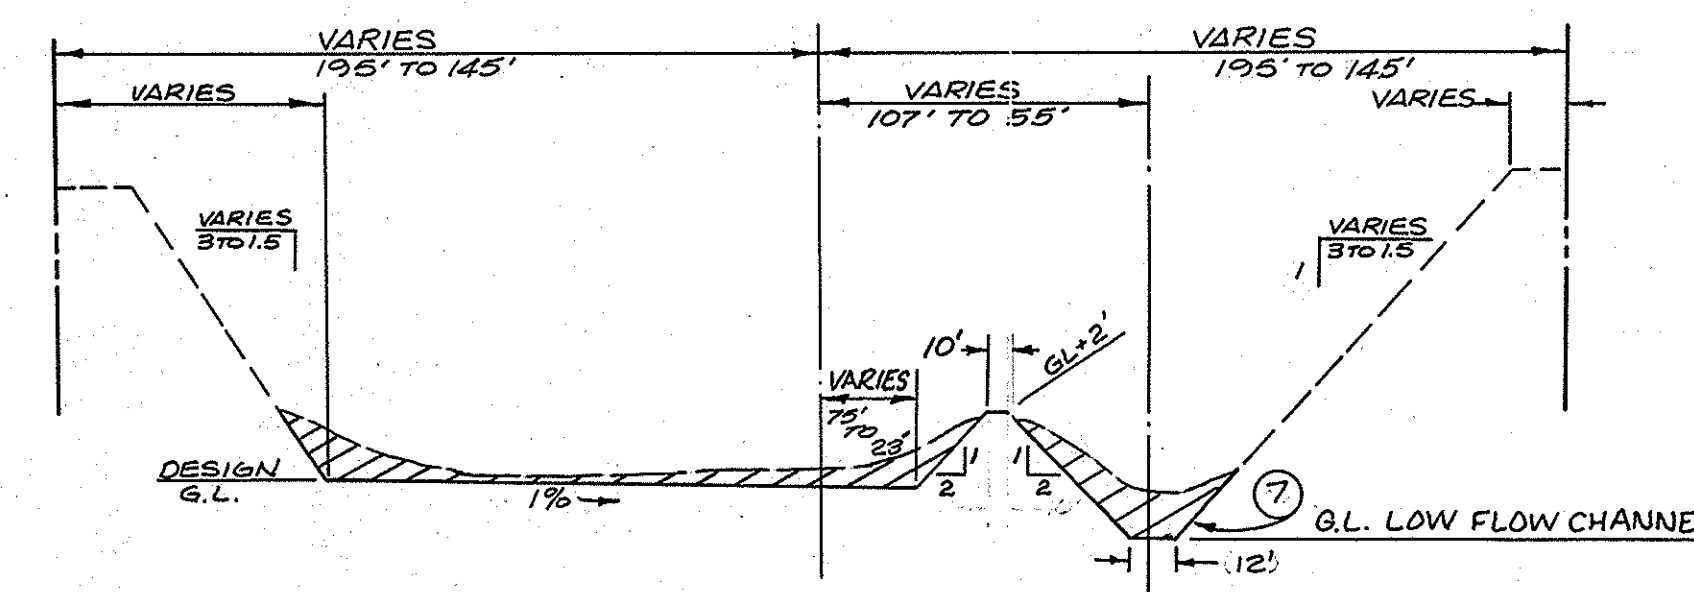

NOTE:
TYPICAL SECTIONS
NO SCALE

TYPICAL SECTION
EXCAVATION SITE B
STA 135+20 TO 140+00

1 1/2 0 1 2

3 inches on original drawing

				ORANGE COUNTY ENVIRONMENTAL MANAGEMENT AGENCY	
				GRADING DETAILS	
				SAN DIEGO CREEK	
MARK	DATE	DESCRIPTION	PREPARED UNDER SUPERVISION OF	<i>Michael A. Marsh</i>	SHEET
REVISIONS			RCCE 23/92	10/1/92	DATE
DESIGNED	<i>ma</i>		SCALE	DATE	2 / 3
DRAWN	<i>jle</i>	CHECKED <i>ma</i>	AS SHOWN	AUG., '82	
			DWG. NO.		