


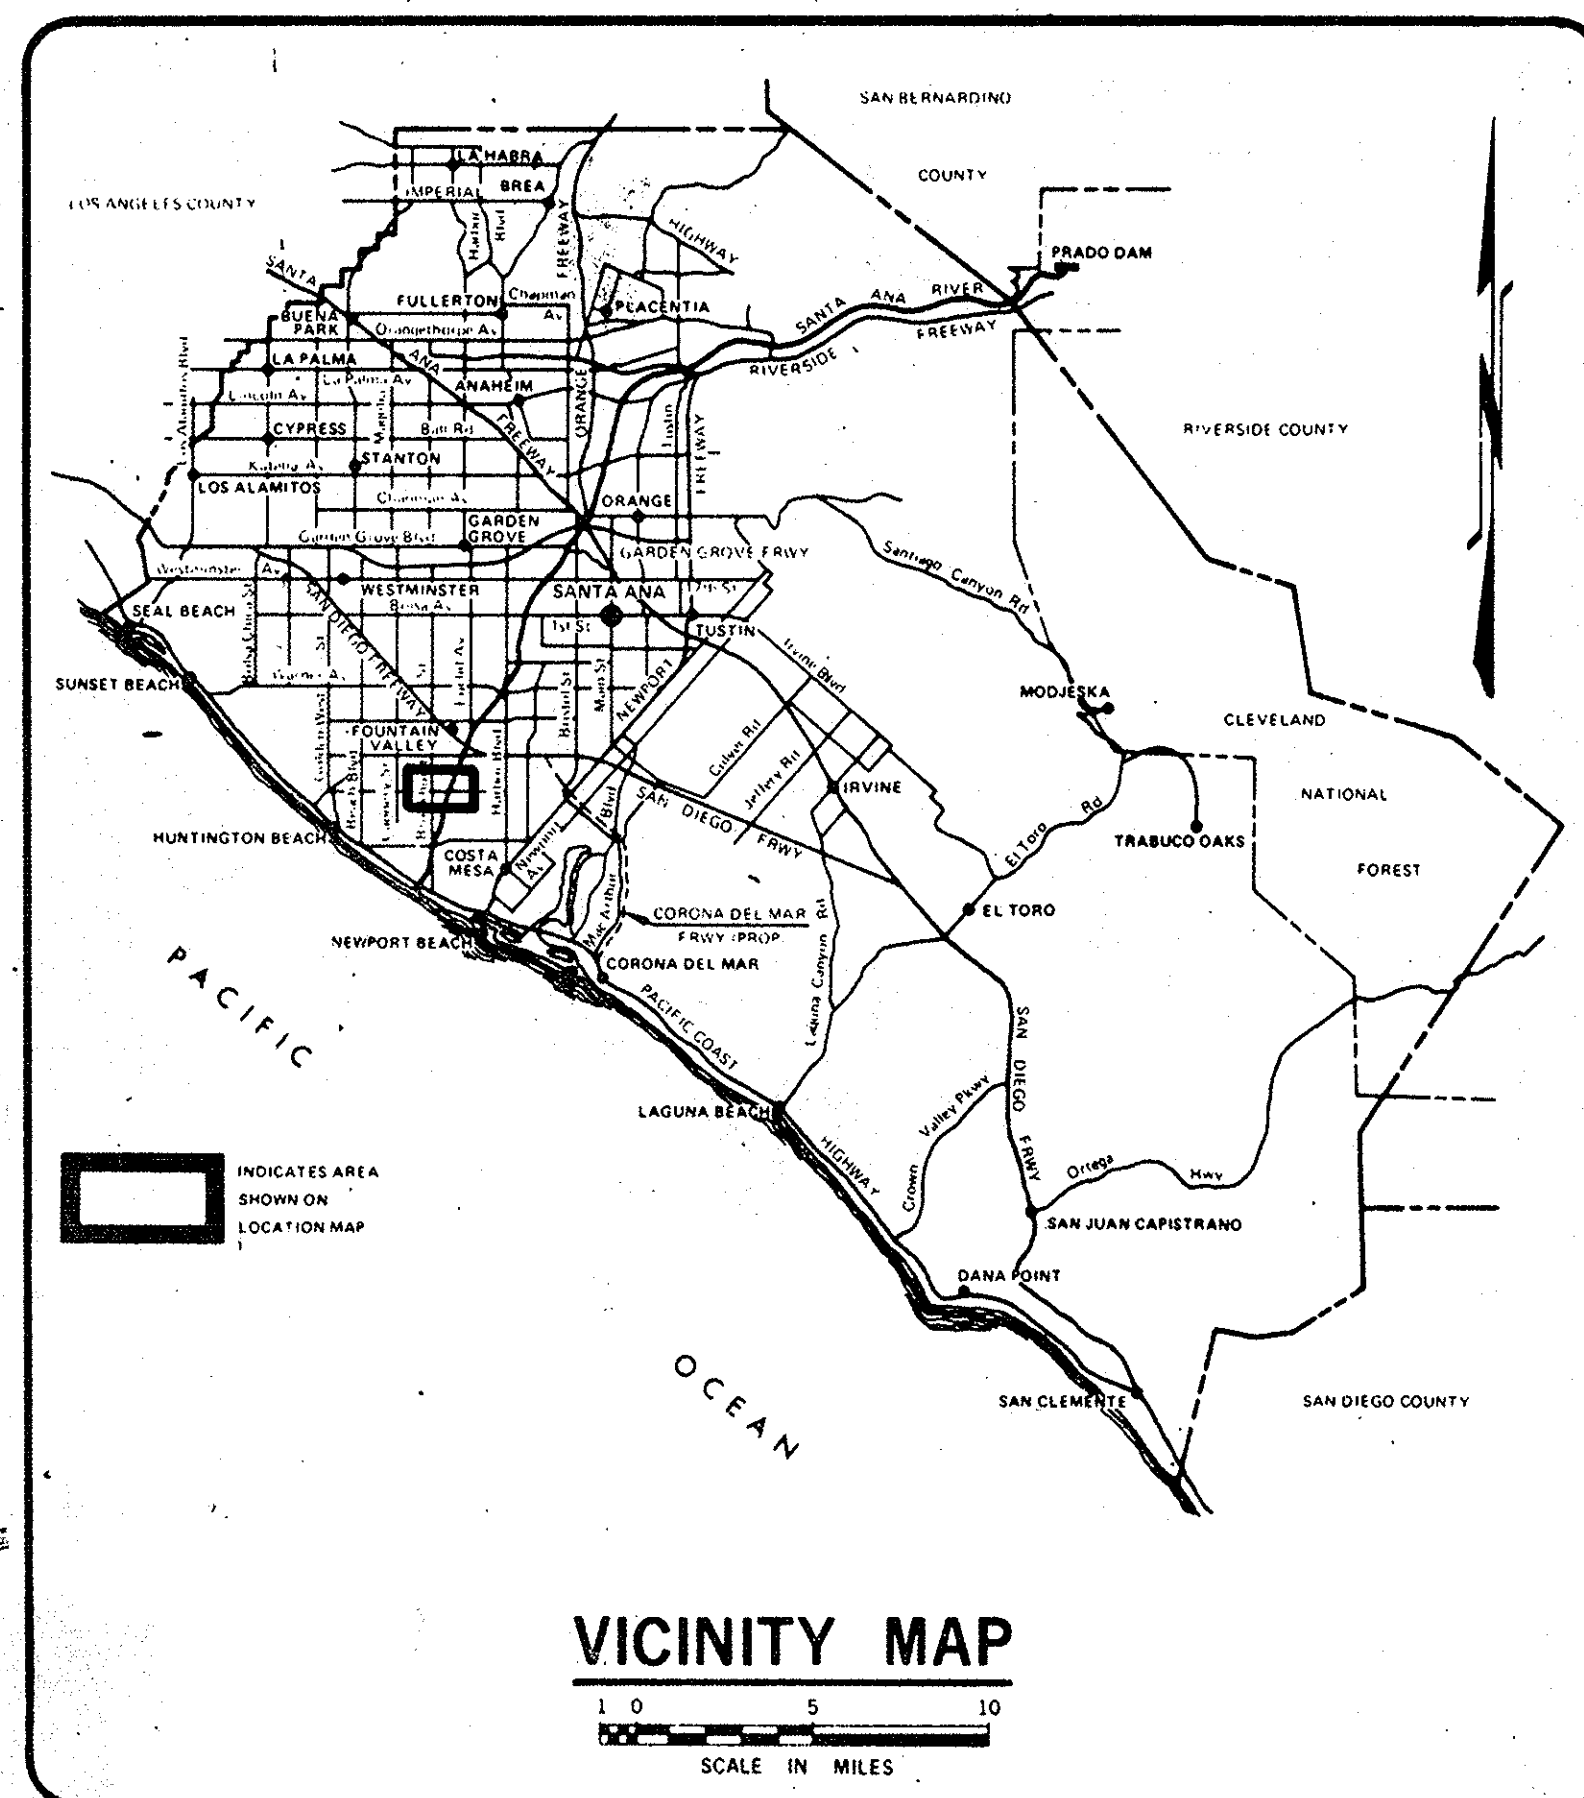

ORANGE COUNTY ENVIRONMENTAL MANAGEMENT AGENCY


SANTA ANA, CALIFORNIA
M. STORM, DIRECTOR

PLANS FOR IMPROVEMENTS TO

SANTA ANA RIVER

BIKE TRAIL (NO BRIDGE)

At ADAMS AVE. BRIDGE

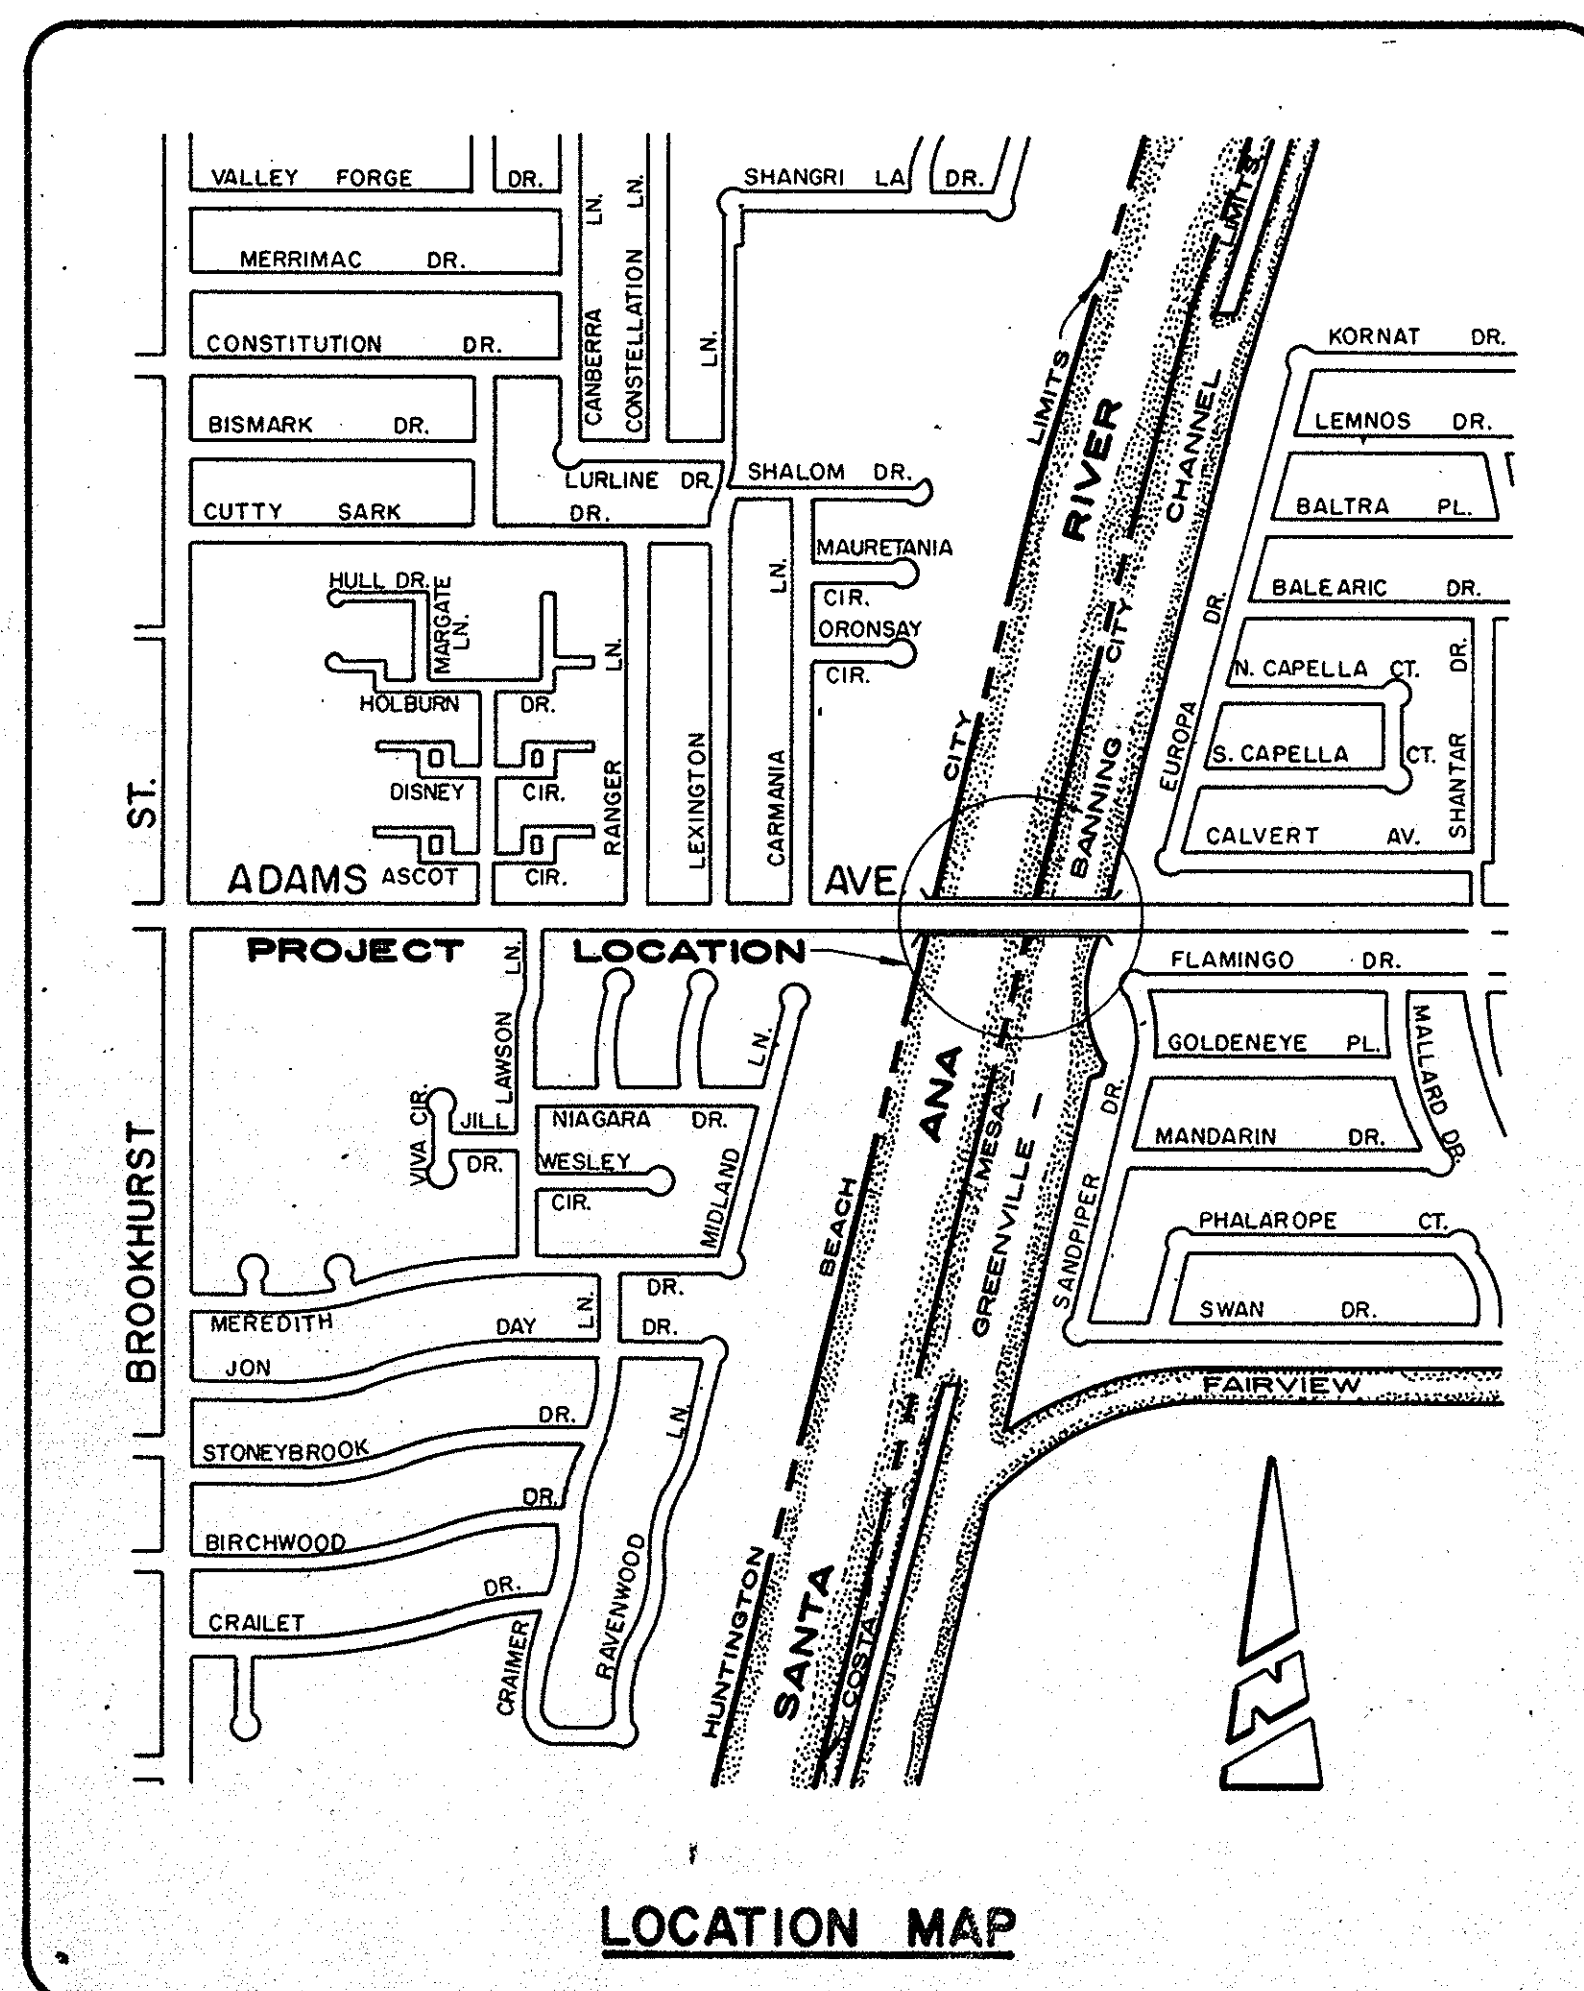

FUNDED BY: H.B. & P.D. AND SB821 GRANT FUNDS

EMA- PUBLIC WORKS

SUBMITTED: *James R. Johnson* 5-21-84
SECTION CHIEF R.C.E. 21572

RECOMMENDED: *James W. Williams*
DIVISION MANAGER R.C.E. 13154

APPROVED: *C.R. Nelson* 5-24-84
DIRECTOR OF PUBLIC WORKS R.C.E. 13142

INDEX OF SHEETS

SHEET	DESCRIPTION
1	TITLE SHEET
2-3	PLAN & PROFILE
4-8	X-SECTIONS

UTILITY PHONE NO.

UNDERGROUND SERVICE ALERT 1-(800) 422-4133

BENCH MARK:

OR. CO. SURVEY BM. IL-40-81
O.C.S. LEVEL CONTROL BK., PG. 46-4

ELEV. 30.112

DATUM: O.C.S. 1976 ADJ.

BASIS OF BEARING:

THE CENTERLINE OF SANTA ANA RIVER RIGHT-OF-WAY PER OR. CO. FLOOD CONTROL DISTRICT RIGHT-OF-WAY MAPS EOI-3A, EOI-3B, EOI-4A & EOI-4B.

NO.	DESCRIPTION	SHT.	APPROVED	DATE
REVISIONS				

W. O. NO. H08077
DWG. NO.

SHEET 1 OF 8