
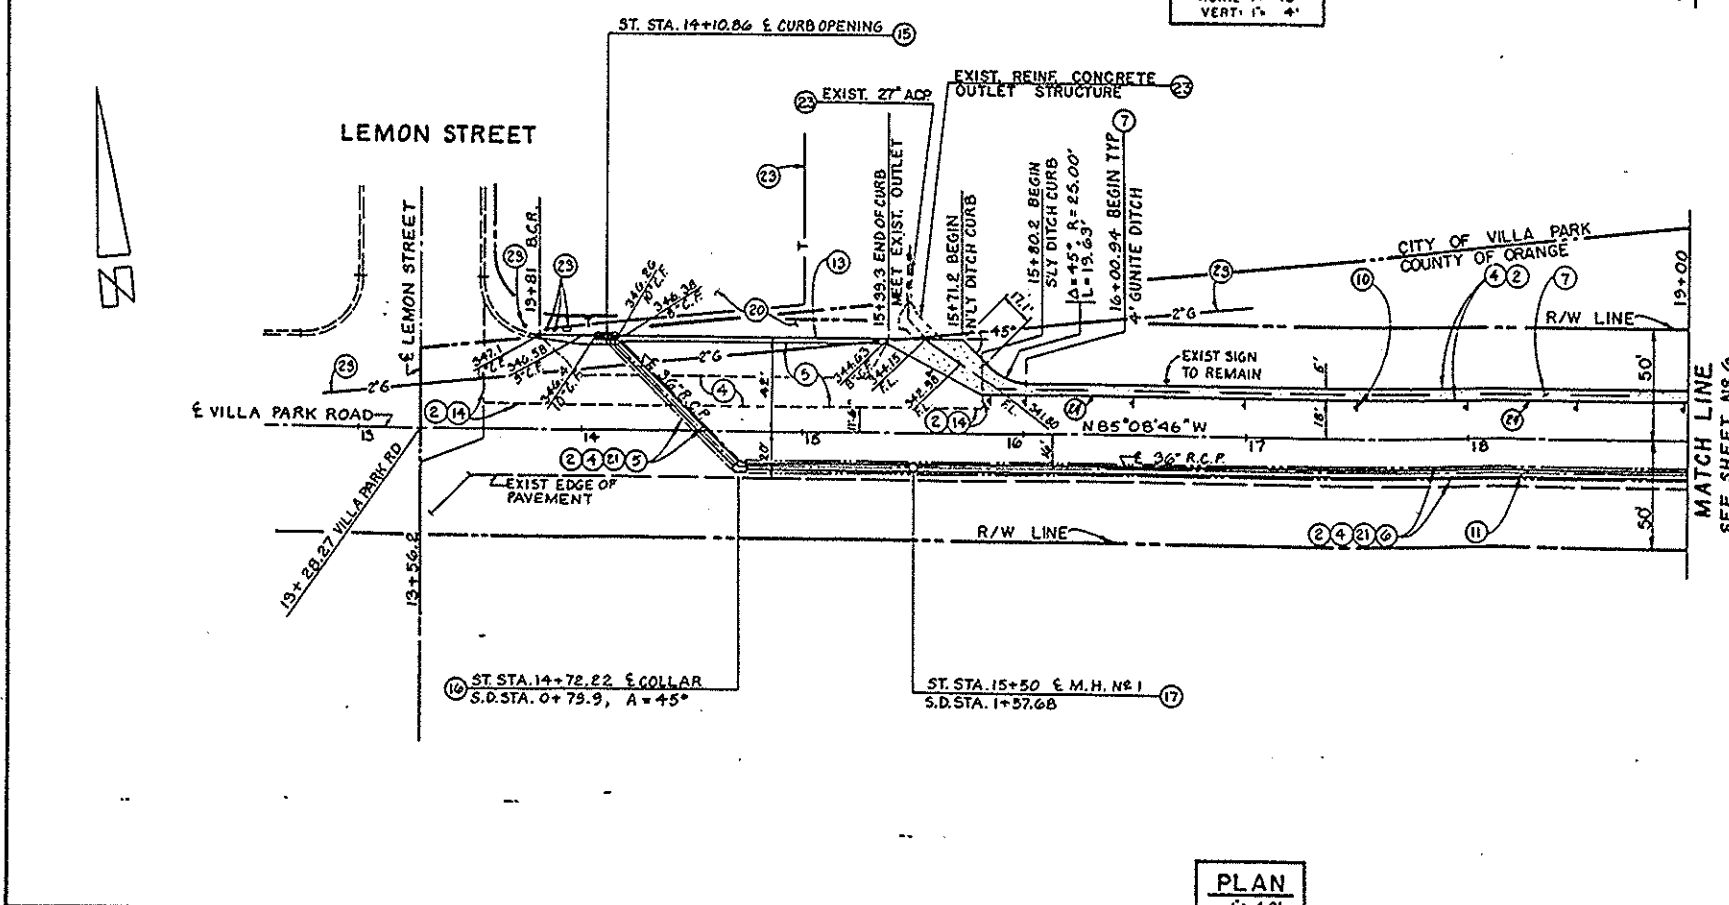


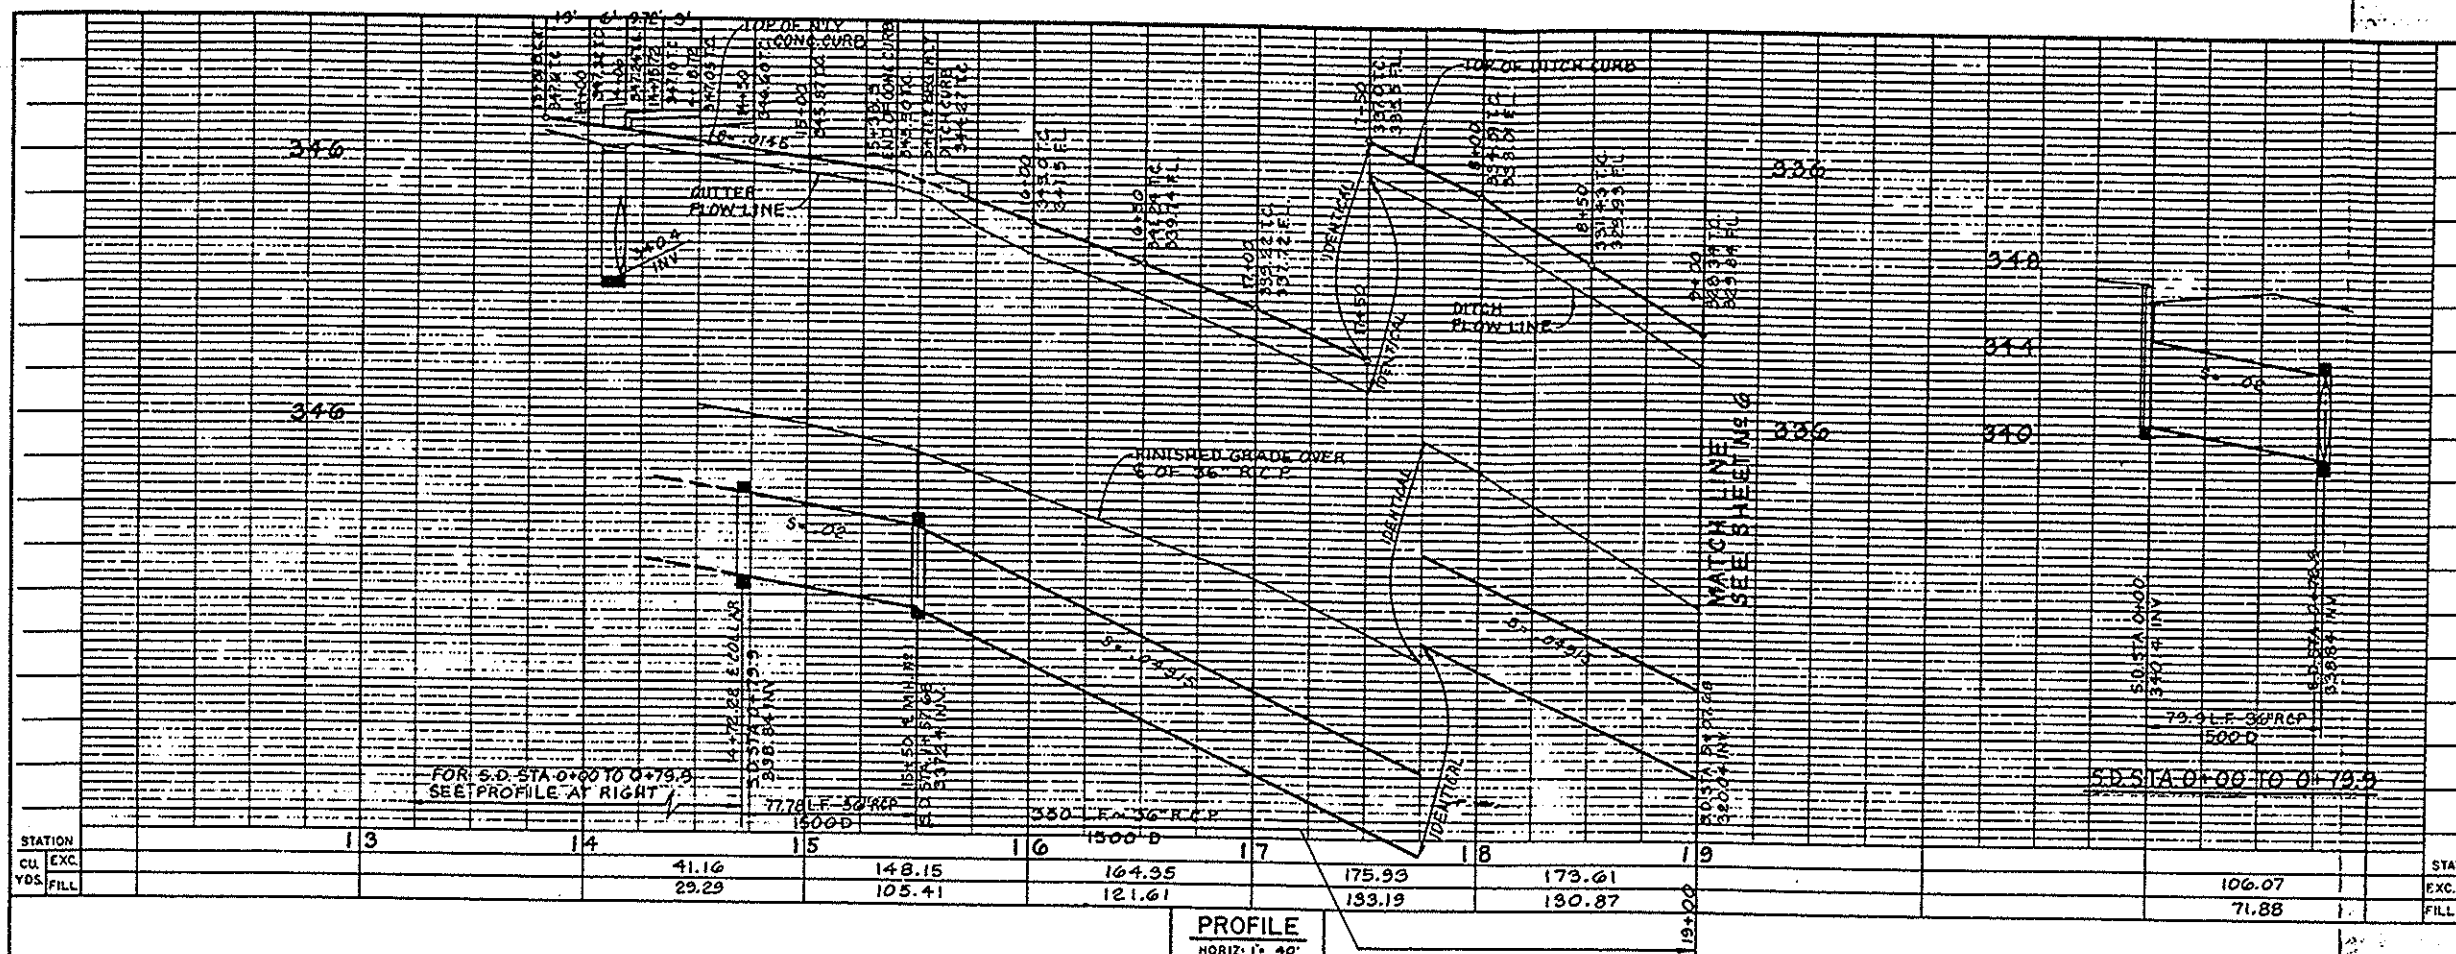

- ### CONSTRUCTION NOTES
1. JOIN EXISTING
 2. SAWCUT PAVEMENT
 3. REMOVE
 4. REMOVE A.C. PAVEMENT
 5. CONST 4\"/>

ORANGE COUNTY ENVIRONMENTAL MANAGEMENT AGENCY	
DRAINAGE IMPROVEMENTS VILLA PARK ROAD AT SANTIAGO CREEK	
STREET & STORM DRAIN PLAN & PROFILE	
MARK DATE	DESCRIPTION
DESIGNED T.E. GRANT	CHECKED T.E. GRANT
DRAWN CADWELL	CHECKED T.E. GRANT
PREPARED UNDER SUPERVISION OF	DATE
SCALE AS SHOWN	DWG. NO.
SHEET 5	