


PORCELAIN ENAMELED IRON
NUMERIC FIGURES

0
1
2
3
4
5
6
7
8
9


QUANTITY TO BE
SHIPPED

45
20
75
25
25
15
25
25
25

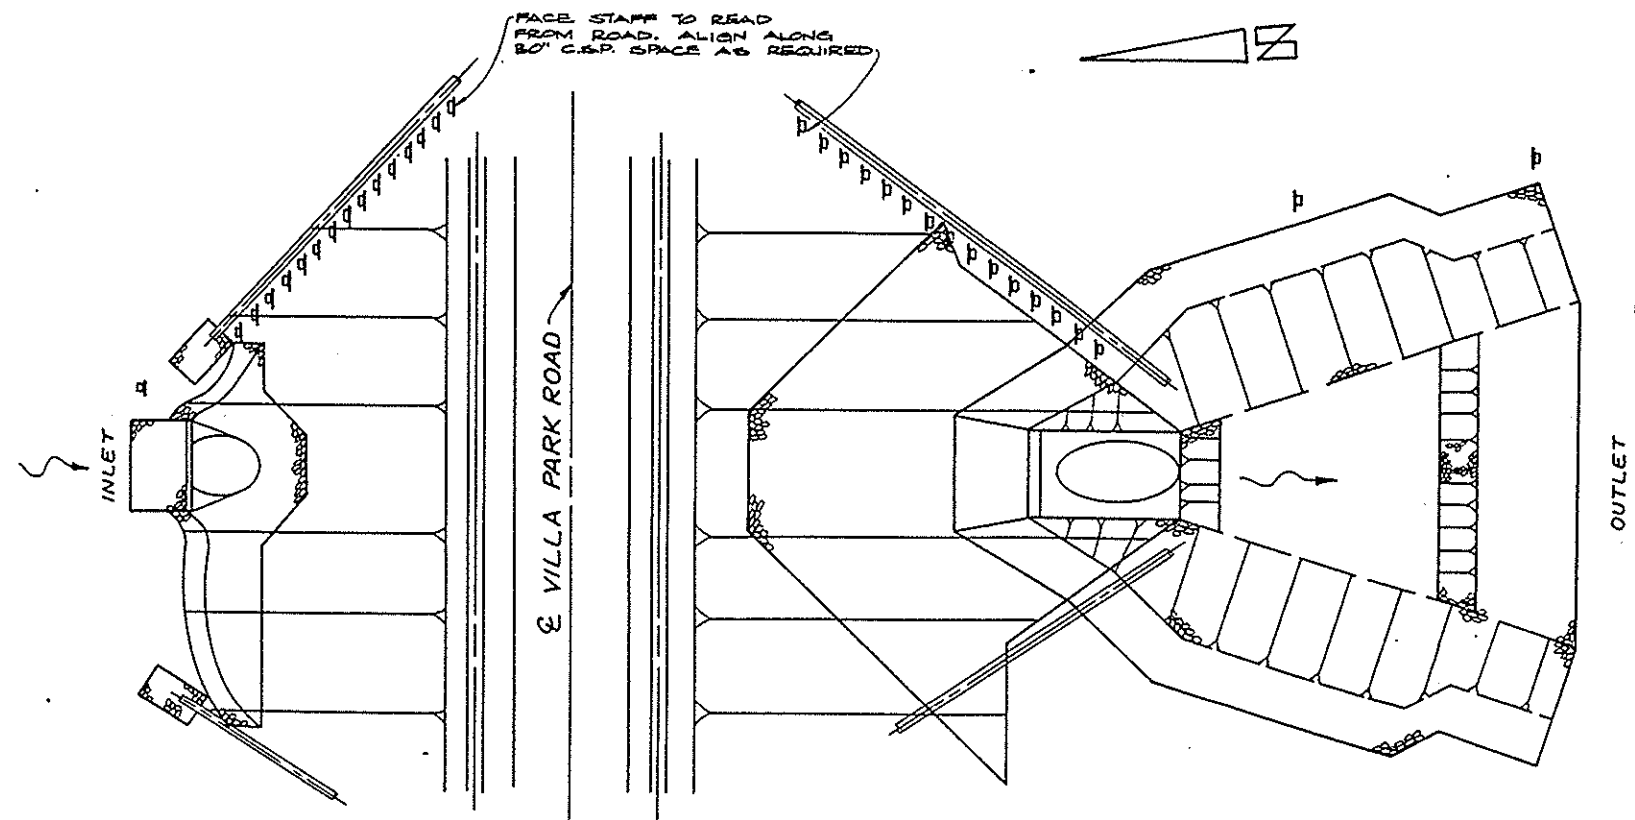


PLAN VIEW of WATER SURFACE
STAFF MARKER LOCATIONS

NO SCALE

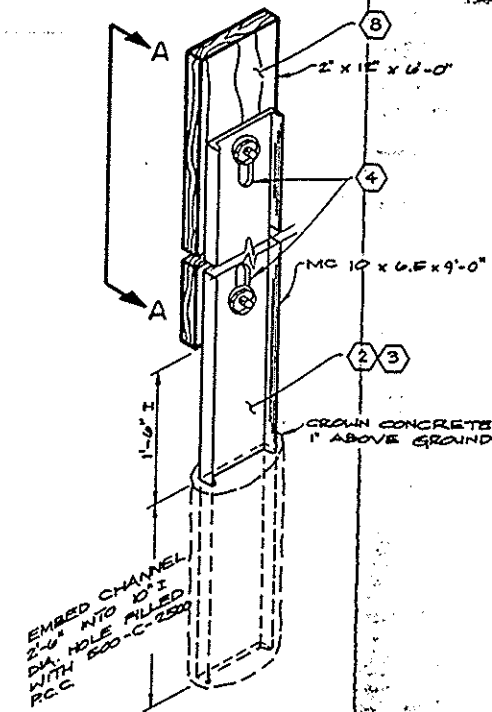

WATER SURFACE STAFF MARKER

NO SCALE

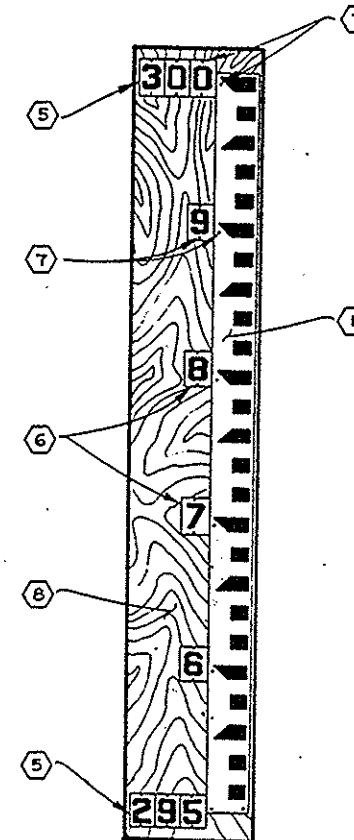

VIEW "A-A"

NO SCALE

1. FURNISH AND INSTALL 3/4" WIDE X 8' LONG SECTION OF PORCELAIN ENAMELED IRON GAGES GRADUATED IN FEET AND TENTHS WITH BLACK MARKING ON WHITE BACKGROUND - 55 GAGES TOTAL.
2. FURNISH AND INSTALL MC 10 x 6.5 x 9'-0" A-B6 STEEL CHANNELS.
3. PRIME CHANNELS WITH ONE COAT OF VINYL PRIMER, RED OXIDE-TITANIUM AND PAINT WITH TWO COATS OF EXTERIOR WHITE METAL ENAMEL (STATE SPECIFICATIONS 8010-713-09).
4. SLOT CHANNELS 6" FOR ELEVATION ADJUSTMENT.
5. FURNISH AND INSTALL THREE DIGIT FIGURES APPROPRIATE TO THE ELEVATION (IN FEET) AT THE TOP AND BOTTOM (ONLY) OF EACH PORCELAIN ENAMELED IRON GAGE. TOP AND BOTTOM NUMBERS SHALL BE IN FIVE FOOT INCREMENTS THUS 235, 240, 245, 250 ETC.
6. FURNISH AND INSTALL SINGLE DIGIT FIGURES APPROPRIATE TO THE LAST DIGIT OF THE ELEVATION (IN FEET) WHICH IS INTERMEDIATE TO THE TOP AND BOTTOM ELEVATION.
7. ATTACH PORCELAIN ENAMELED IRON GAGES AND NUMERIC FIGURES TO REDWOOD BACKBOARD WITH #8 GALVANIZED WOOD SCREWS.
8. FURNISH AND INSTALL 2' x 12' x 6'-0" HEART REDWOOD BACKBOARD. PAINT WITH 2 COATS OF WHITE LATEX BASE PAINT FOR EXTERIOR WOOD CONFORMING TO FEDERAL SPECIFICATION TT-P-001984.

1 1/2 0 1 2
3 inches on original drawing

ORANGE COUNTY ENVIRONMENTAL MANAGEMENT AGENCY	
DRAINAGE IMPROVEMENTS on VILLA PARK ROAD at SANTIAGO CREEK WATER SURFACE STAFF MARKER DETAILS	
MARK DATE	DESCRIPTION
REVISIONS	
DESIGNED G.W.F.	PREPARED UNDER SUPERVISION OF <i>James L. Smith</i> DATE <i>7/7</i>
DRAWN P.L.B.	SCALE DATE DWD. NO.
ISSUED G.W.F.	AS SHOWN