




File: Q:\B\10065-03 to -11\10065-08\CADD\Active_SheetSet\1006508_C-001; Plotted: 4/9/2019 8:45 AM by CARSON, STEVE; Saved: 4/9/2019 8:45 AM by SCARSON

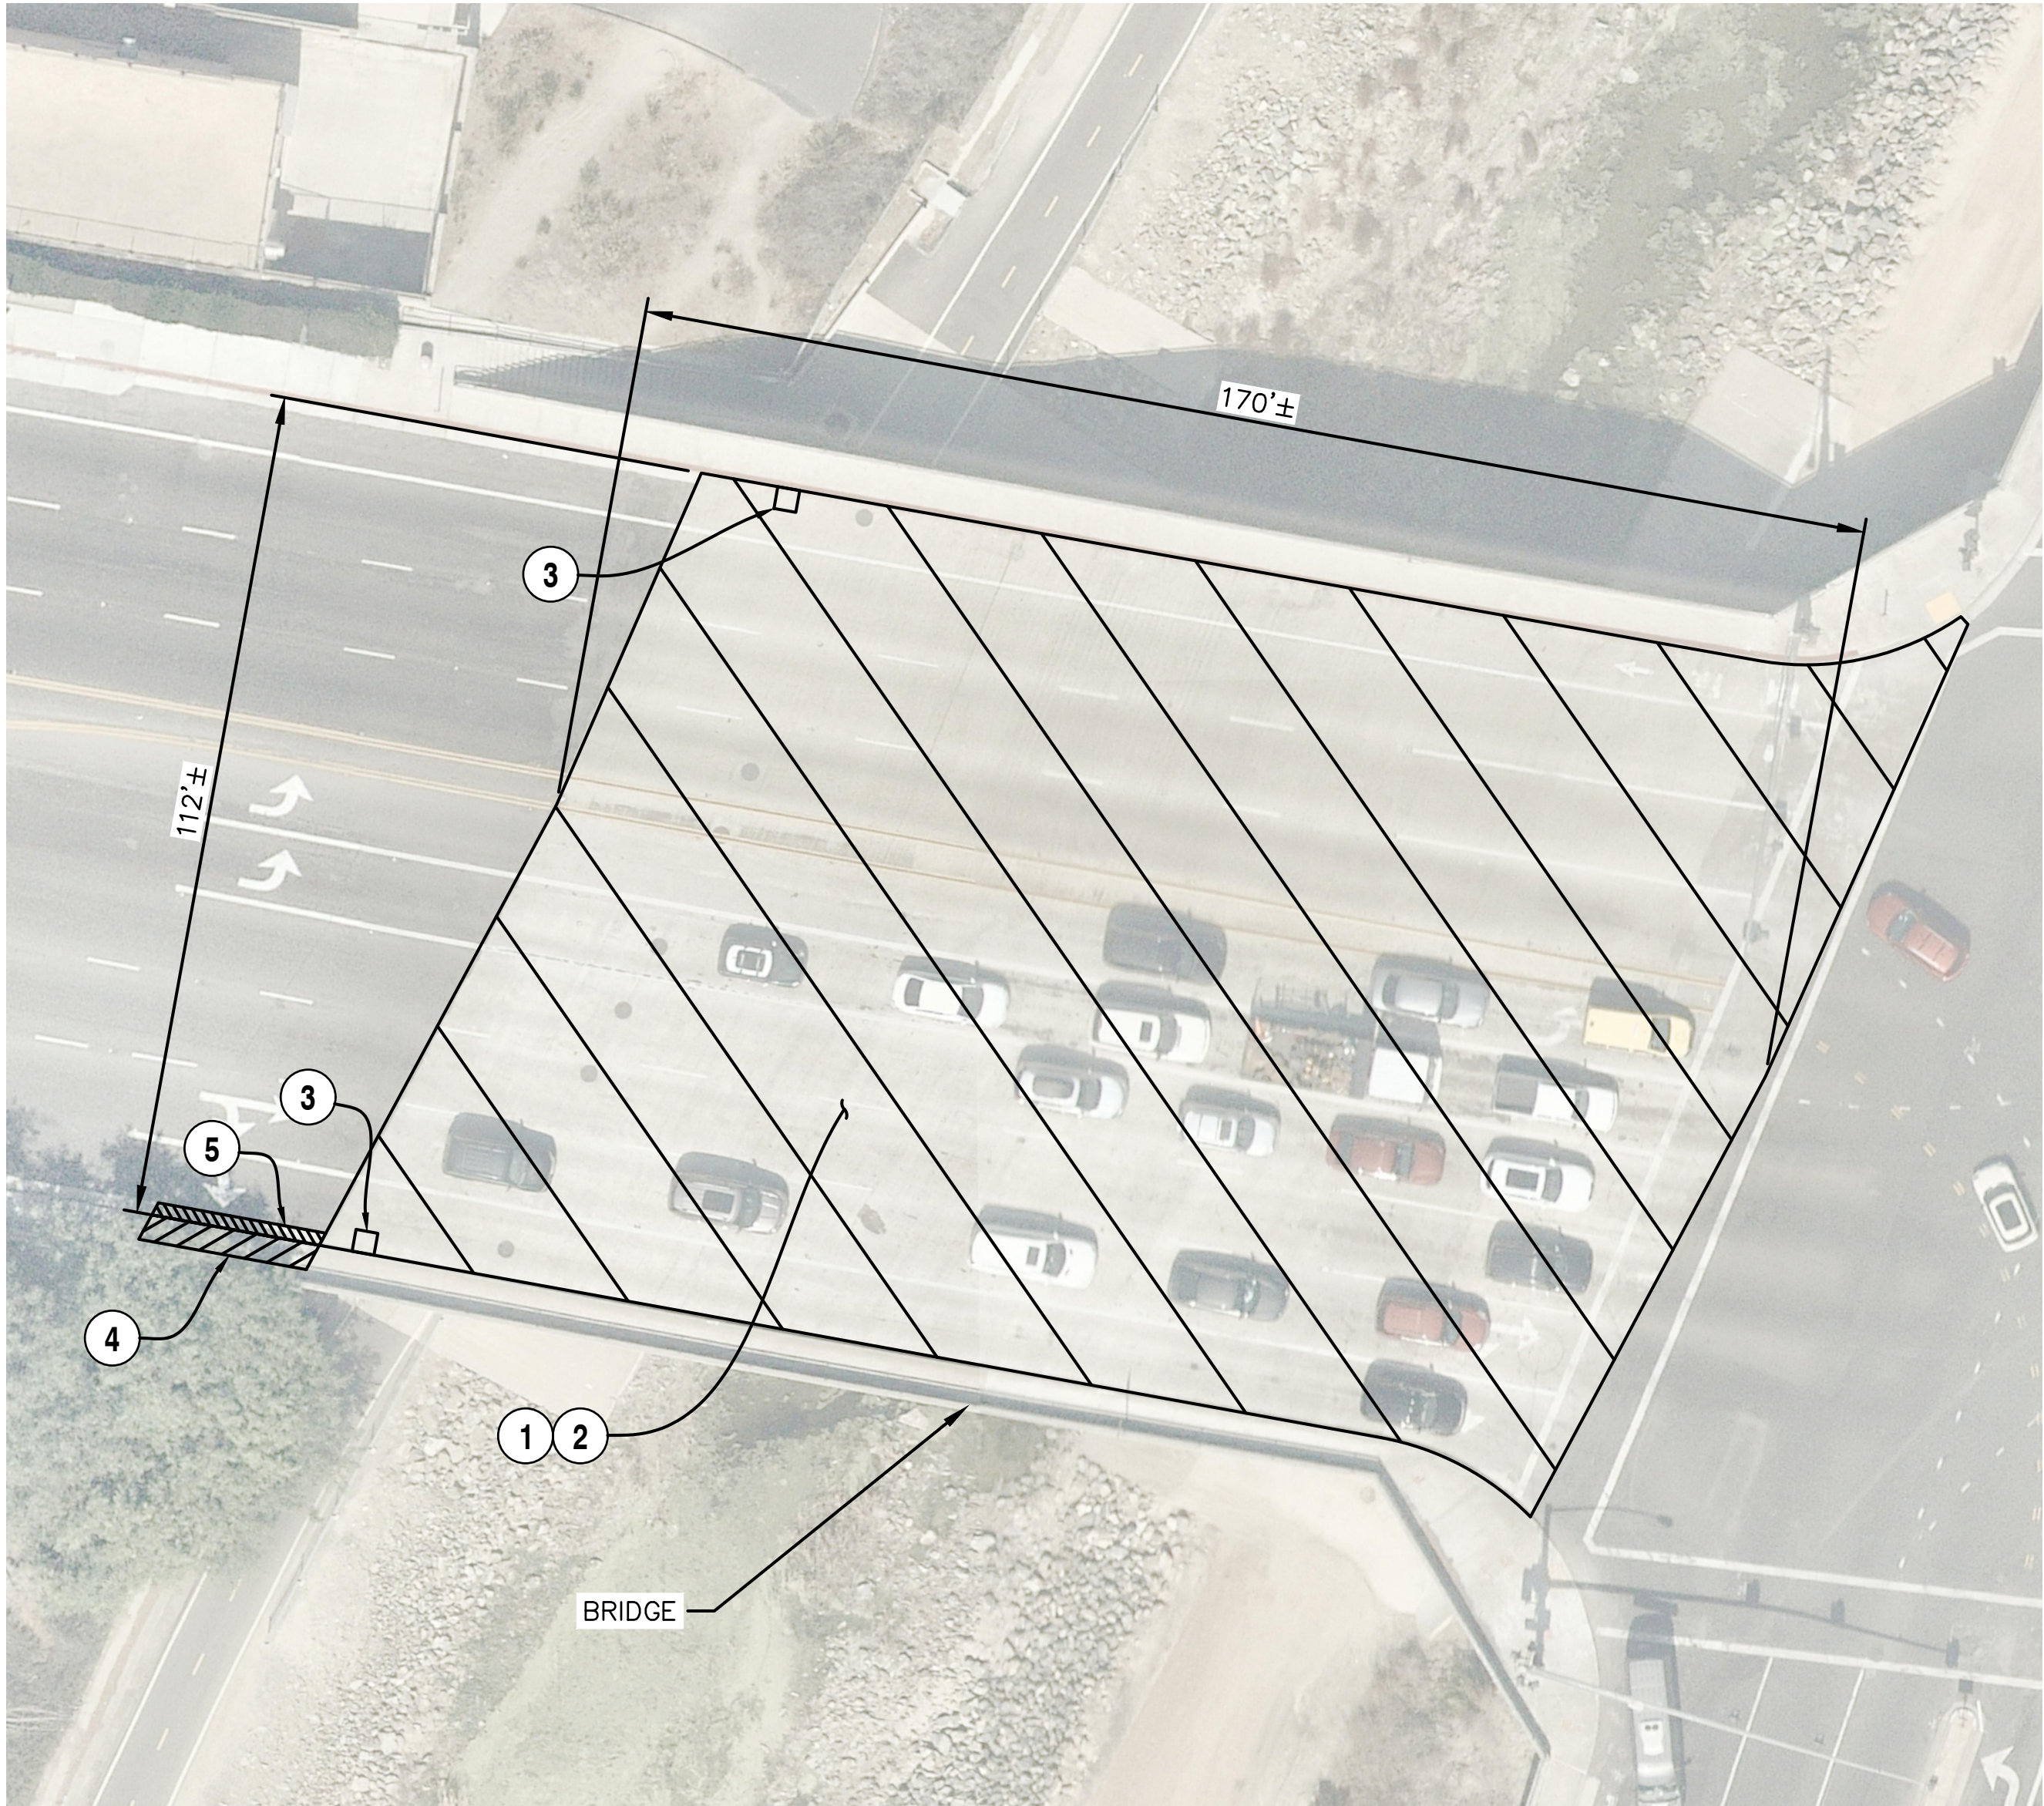

1 PLAN
SCALE: 1" = 20'

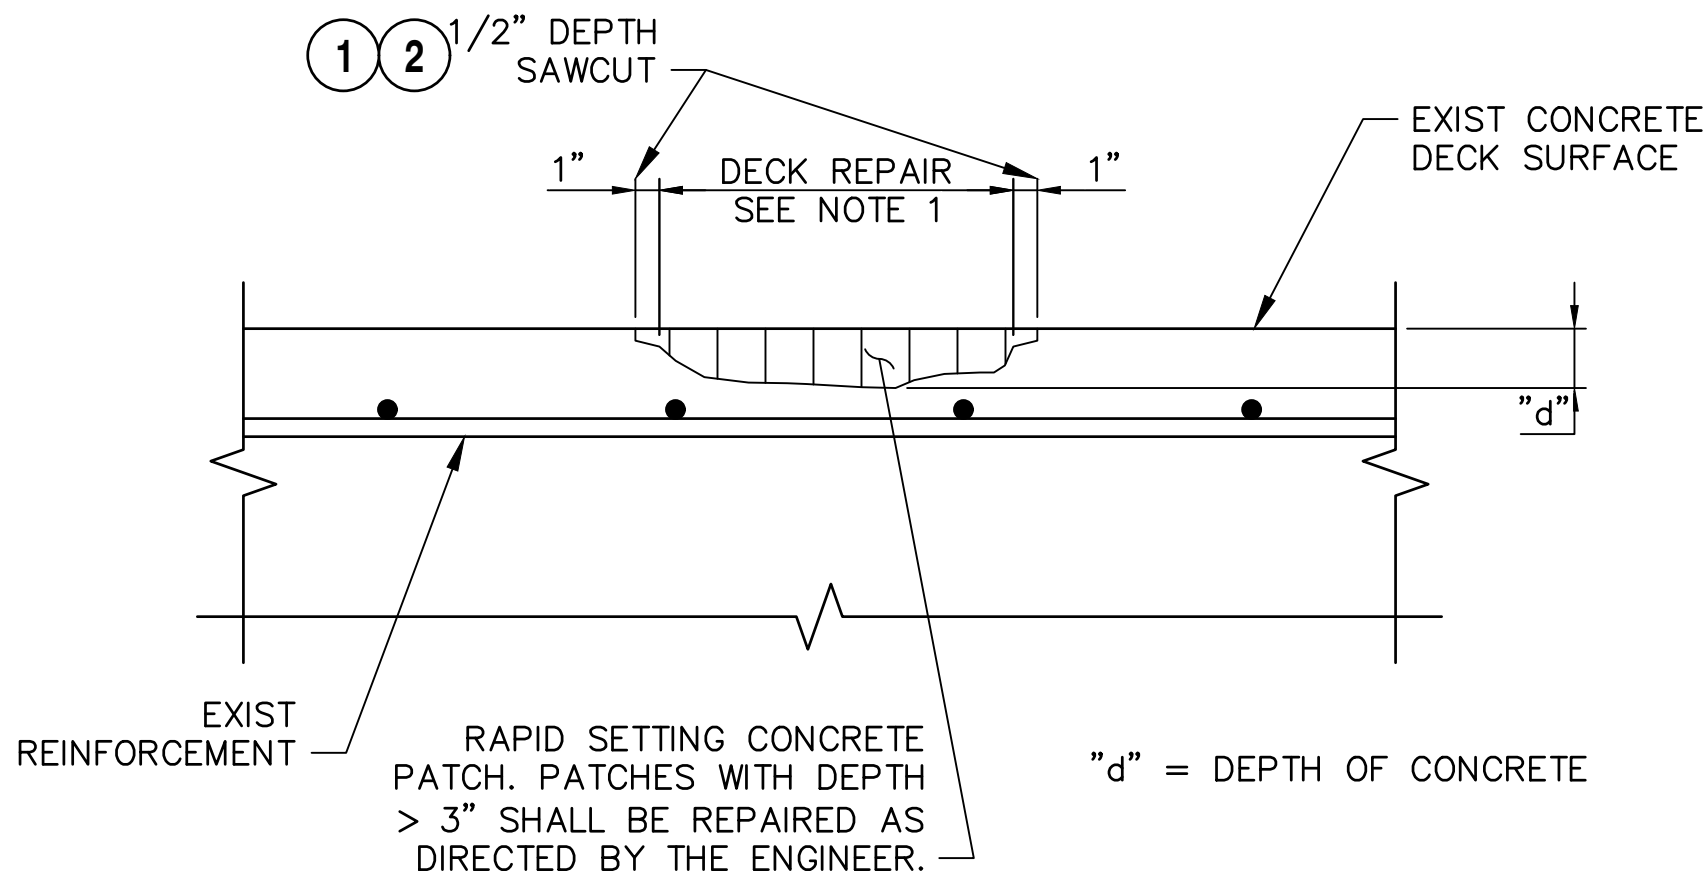

A DECK REPAIR DETAIL
SCALE: 1 1/2" = 1'-0"

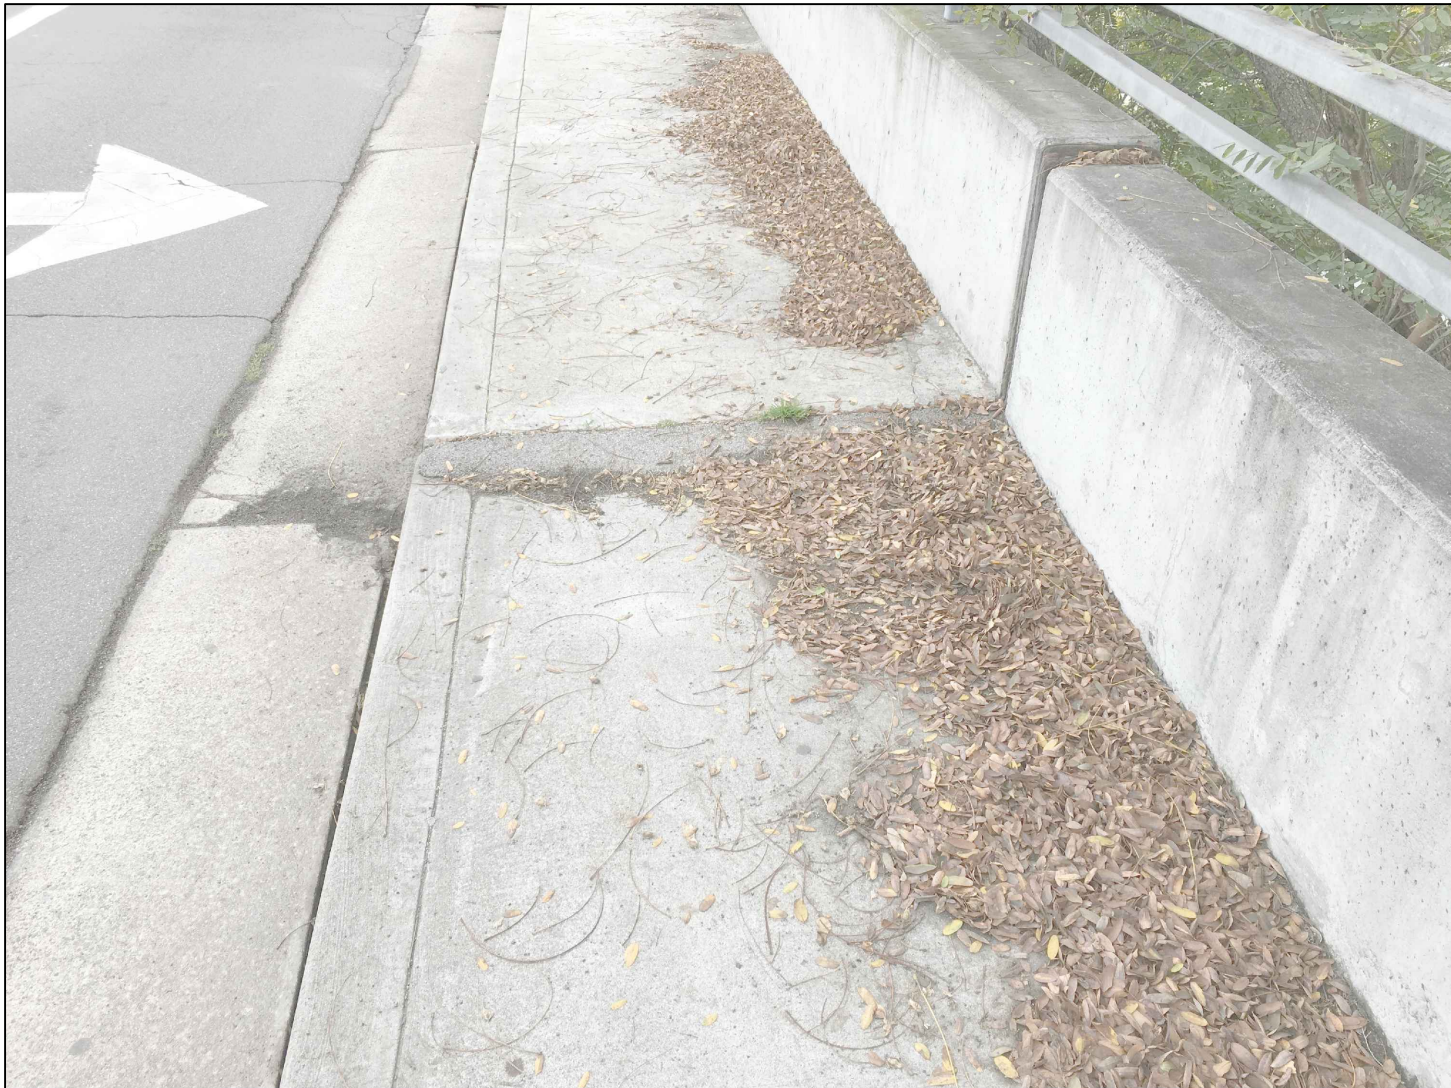

B UNEVEN SIDEWALK AND BROKEN CURB
SCALE: NONE

SIDEWALK REPAIR NOTES

1. REMOVE AND REPLACE THE SIDEWALK PER SPECIFICATION AND OC PUBLIC WORKS STANDARD PLAN 1205. RELATIVE COMPACTION OF NOT LESS THAN 90% SHALL BE OBTAINED FOR THE BASE MATERIAL BEFORE PLACING CONCRETE.

CURB REPLACEMENT NOTES

1. SAW CUT AND REMOVE THE EXISTING CURB AND GUTTER 6" FROM THE DAMAGED LOCATION.
2. THE CONTRACTOR SHALL CONFIRM NEW CURB AND GUTTER DIMENSIONS MATCH EXISTING CURB AND GUTTER PRIOR TO START OF CONSTRUCTION. THE CONTRACTOR SHALL INFORM THE ENGINEER IF DIMENSIONS VARY FROM WHAT IS SHOWN ON THESE DRAWINGS.
3. THE CONTRACTOR SHALL FOLLOW CALTRANS STANDARD SPECIFICATION SECTION 73 FOR CONSTRUCTION OF THE NEW CURB AND GUTTER.
4. CONSTRUCT SEALED EXPANSION JOINT AT EACH END OF THE NEW CURB AND GUTTER.

DECK REPAIR NOTES

1. LOCATION OF UNSOUND CONCRETE TO BE DETERMINED BY THE ENGINEER.
2. REINFORCEMENT MAY BE ENCOUNTERED DURING DECK CONCRETE REMOVAL. WHERE EXISTING TRANSVERSE REINFORCEMENT IS EXPOSED IN THE DECK SURFACE, SAWCUTTING WILL BE WAIVED WITH THE APPROVAL OF THE ENGINEER.
3. REMOVE UNSOUND CONCRETE AND UNSOUND CONCRETE PATCHES TO EXPOSE SOUND, HARD CONCRETE SUBSTRATE.

KEY NOTES



- 1 REPAIR SPALLED SURFACE AREA PER CALTRANS STANDARD SPECIFICATIONS 60-3.
- 2 TREAT BRIDGE DECK USING METHACRYLATE AND STRIPE.
- 3 CLEAN OUT DECK DRAIN. EACH DECK DRAIN IS APPROXIMATELY 9 FT LONG.
- 4 REPLACE UNEVEN SIDEWALK.
- 5 REPAIR BROKEN CURB.

GENERAL NOTES

1. THE CONTRACTOR SHALL PROVIDE A TRAFFIC CONTROL PLAN COMPLYING WITH CURRENT MUTCD REQUIREMENTS AND SIGNED BY A CIVIL ENGINEER REGISTERED IN THE STATE OF CALIFORNIA.
2. CONSTRUCTION SHALL BE DONE IN A MINIMUM OF TWO PHASES TO ALLOW FOR TRAFFIC DURING CONSTRUCTION.
3. THE CONTRACTOR SHALL ADD MESSAGE BOARDS TWO WEEKS PRIOR TO THE START OF WORK FOR INFORMATIONAL USE AND PUBLIC OUTREACH.
4. THE CONTRACTOR SHALL VERIFY ALL CONTROLLING FIELD DIMENSIONS BEFORE ORDERING OR FABRICATING ANY MATERIALS.
5. PROVIDE TWO PORTABLE CHANGEABLE MESSAGE SIGNS FOR TRAFFIC CONTROL, ONE FOR EASTBOUND TRAFFIC AND THE OTHER FOR WESTBOUND TRAFFIC.
6. UTILIZE BMP'S TO PROTECT RUNOFF OR DRAINAGE INLETS DURING TREATMENT TO PREVENT MATERIAL ENTERING WATERSHED.
7. DUST CONTROL SHALL COMPLY WITH JOB ORDER CONTRACT SPECIAL PROVISION SECTION F-5.
8. PROTECT EXISTING FACILITIES PER JOB ORDER CONTRACT SPECIAL PROVISION SECTION F-7.
9. EXISTING UTILITIES SHALL COMPLY WITH JOB ORDER CONTRACT SPECIAL PROVISION SECTION F-9.
10. EXCEPT WHERE INDICATED OTHERWISE, PROTECT IN PLACE ALL UTILITIES, FACILITIES, AND IMPROVEMENTS.
11. ONCE DECK TREATMENT HAS FULLY CURED, STRIPE DECK TO MATCH ALL EXISTING STRIPING SIZE, COLOR, WORDING AND SYMBOLS.

QUANTITIES

ITEM	QUANTITY
1 DECK REPAIR	5 SQ FT
2 BRIDGE DECK TREATMENT	21,200 SQ FT
2 STRIPING (INCLUDING ARROWS AND WORDS)	2,040 LF
3 CLEAN OUT DECK DRAIN	2 LS
4 SIDEWALK REPLACEMENT	23 LF
5 CONCRETE CURB AND GUTTER REPLACEMENT	23 LF

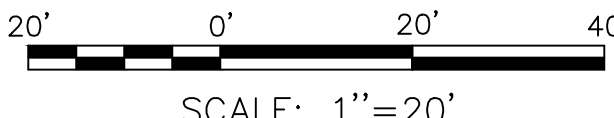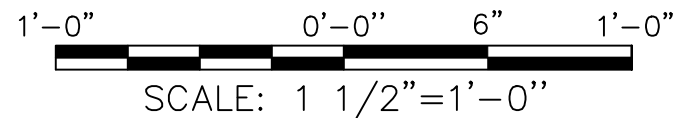

MARK	DESCRIPTION	DATE	APPR.

