
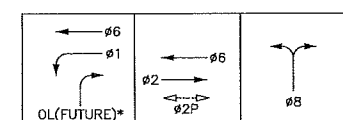
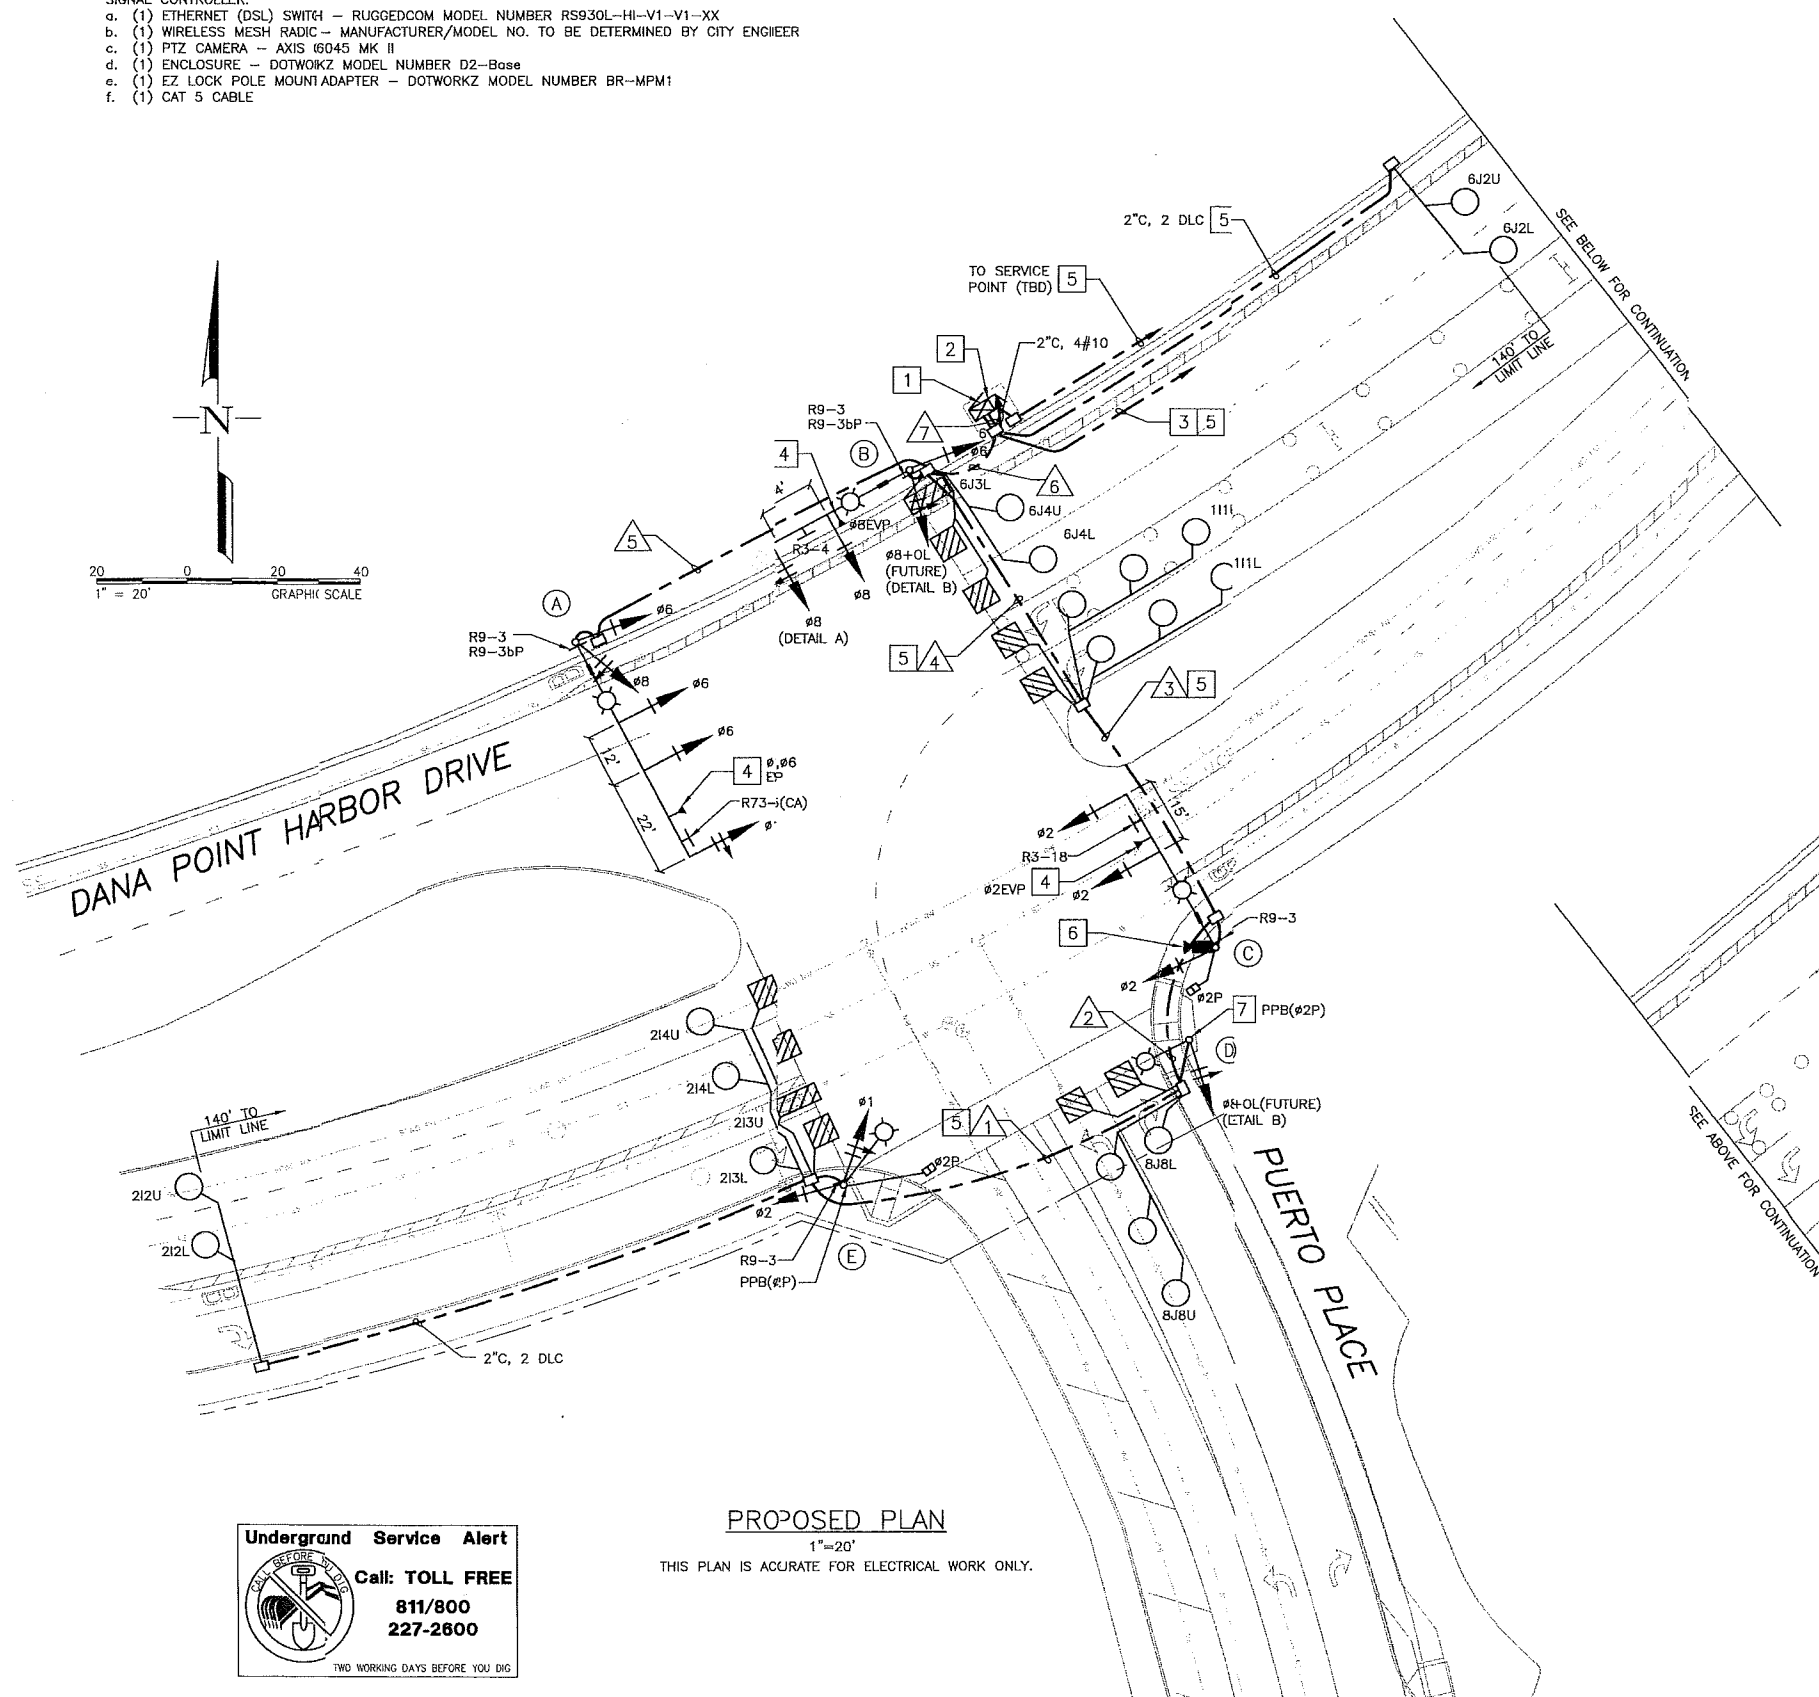



CONTRACTOR SHALL FURNISH AND INSTALL THE FOLLOWING COMMUNICATION EQUIPMENT IN THE RAFFI SIGNAL CONTROLLER:

- a. (1) ETHERNET (DSL) SWITCH - RUGGEDCOM MODEL NUMBER RS930L-HI-V1-V1-CX
- b. (1) WIRELESS MESH RADIO - MANUFACTURER/MODEL NO. TO BE DETERMINED BY CITY ENGINEER
- c. (1) PTZ CAMERA - AXIS 6045 MK II
- d. (1) ENCLOSURE - DOTWORX MODEL NUMBER D2-Base
- e. (1) EZ LOCK POLE MOUNT ADAPTER - DOTWORX MODEL NUMBER BR-MPM1
- f. (1) CAT 5 CABLE

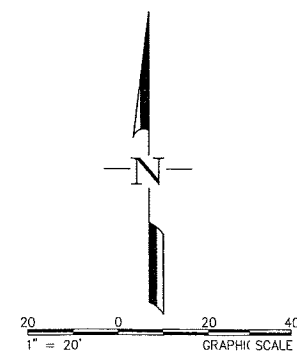


\*APPROPRIATE SIGNS PROHIBITING Ø1 U-TURNS  
SHALL BE INSTALLED PRIOR TO ACTIVATION

### STEADY DEMAND SEQUENCE

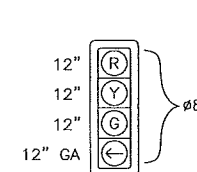

DETAIL 'A  
NO SCALE

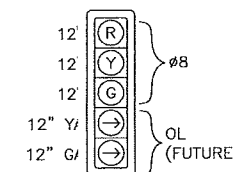



DETAIL 'B'

NO SCALE

 $1'' = 20'$ 

THIS PLAN IS ACCURATE FOR ELECTRICAL WORK ONLY.

REVISION	DESCRIPTION	APPROVED	DATE	SCALE: AS SHOWN	DESIGNED: J/B	DRAWN: DD/RC	CHECKED: J/P	PLANS PREPARED BY:	BENCHMARK	APPROVED BY THE CITY OF DANA POINT PLANNING DEPARTMENT THIS PLAN HAS BEEN REVIEWED FOR ZONING ONLY AND MEETS THE REQUIREMENT OF THE DANA POINT MUNICIPAL CODE
				ACAD FILE NO.			02/25/2015	 6141 E. Kaiser Blvd. Suite 110 nashville, GA 37208 774-414-8900	OCS BM "3RR-1-82" ELEV.=11.533 NGVD29 / 1995 ADJ. OCS BM ALONG THE SOUTHERLY SIDE OF THE STREET OF THE GOLDEN LANTERN FROM THE CENTERLINE OF DANA POINT HARBOR DRIVE AND 30 FT. SET AT THE SOUTHWESTERLY CORNER OF A 4 FT. BY 4 FT. CONC. PATCH BASIN	 LINDA P. JONES CITY PLANNING DEPARTMENT DATE 4-24-15
				PROJECT NO.	JAWEE BOURGEOIS ENGINEER OF WORK		DATE 6/6/21 R.C.E. NO.			

PLANS REVIEWED BY:  
CITY OF DANA POINT, PUBLIC WORKS & ENGINEERING SERVICES

CITY OF DANA POINT  
33282 GOLDEN LANTERN  
DANA POINT, CA 92629

DANA POINT, CA 92629  
 MATTHEW V. SINACORI, CITY ENGINEER  
 RCE #59239 EXP. 06/30/15

THIS PLAN IS SIGNED BY THE CITY ENGINEER FOR SCOPE AND ADHERENCE TO CITY STANDARDS AND REQUIREMENTS, CITY CODES, AND OTHER GENERAL ENGINEERING AND REGULATORY REQUIREMENTS ONLY. THE CITY ENGINEER IS NOT RESPONSIBLE FOR DESIGN ASSUMPTIONS OR ACCURACY.

CITY OF DANA POINT

DANA POINT HARBOR DRIVE  
PUERTO PLACE  
TRAFFIC SIGNAL PLAN

TS2

PLAN CHECK NO.

ENG -

END

13 OF 22 SHEETS

PHASE 1B

DOC DANA POINT HARBOR  
CHURCH OF THE ADVENTIST 61 N

04/21/2015

[illegible]

ORIGINAL SCALE: