

ORANGE COUNTY

RESOURCES AND DEVELOPMENT MANAGEMENT DEPARTMENT

SANTA ANA, CALIFORNIA

BRYAN SPEEGLE, DIRECTOR



PLAN FOR THE INSTALLATION OF AN IN-ROADWAY FLASHING CROSSWALK LIGHT SYSTEM ON

MEANDERING TRAIL AT

GRASSY KNOLL LANE

MARCH 2006

FUNDED BY: ROAD FUND (SAFE ROUTE 2 SCHOOL PROGRAM)

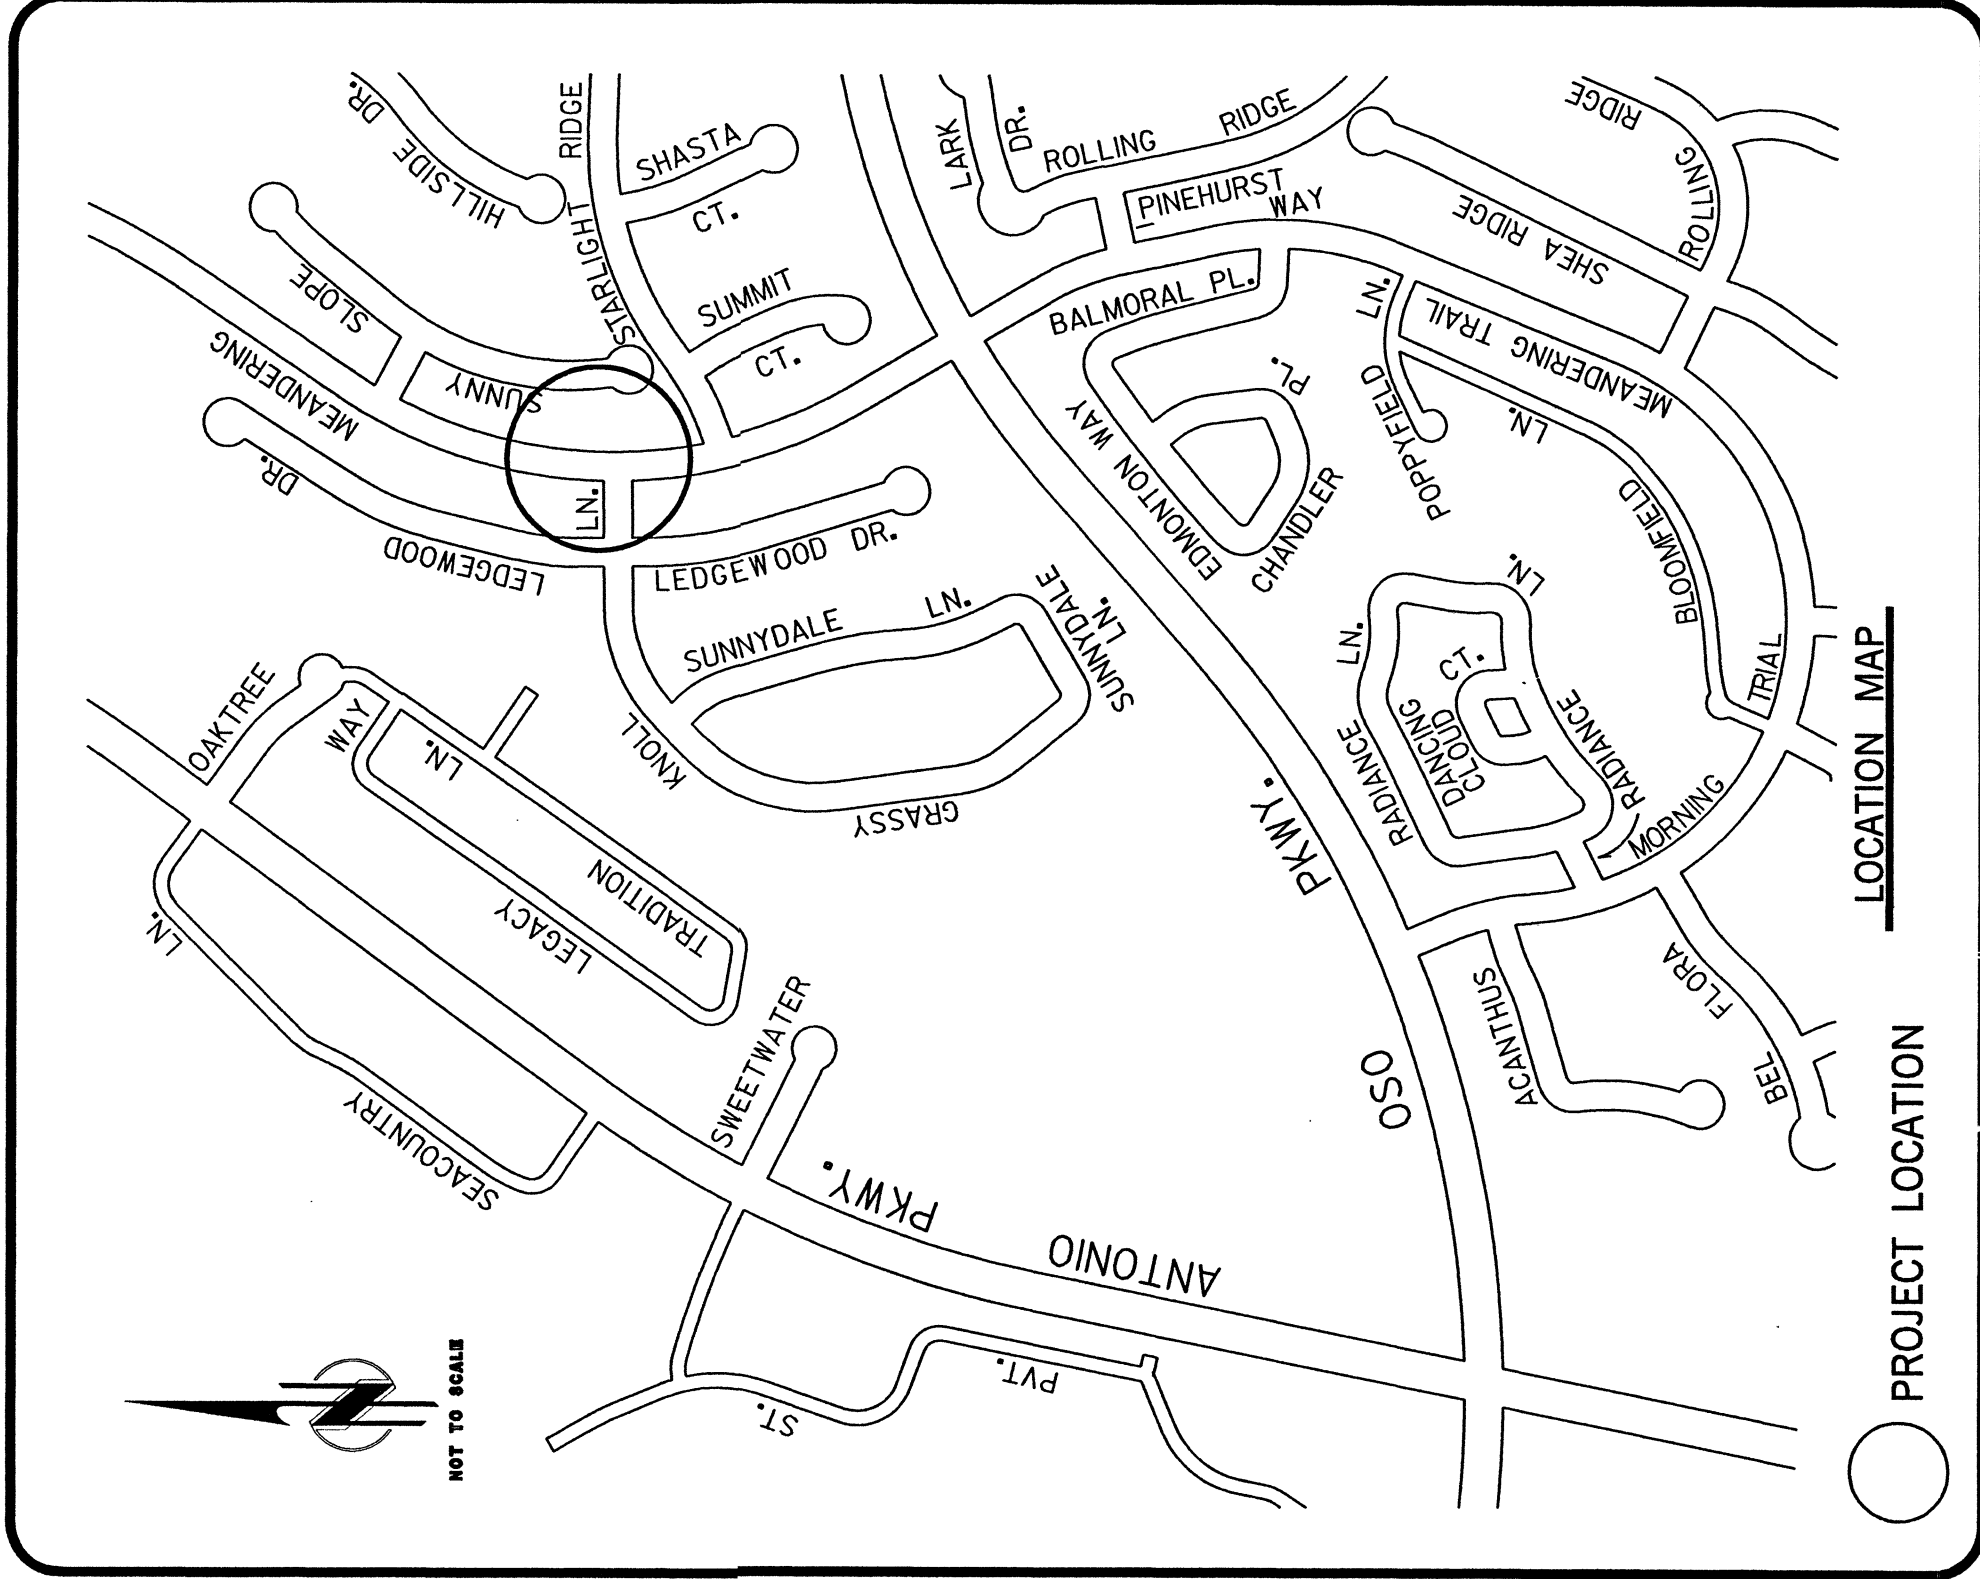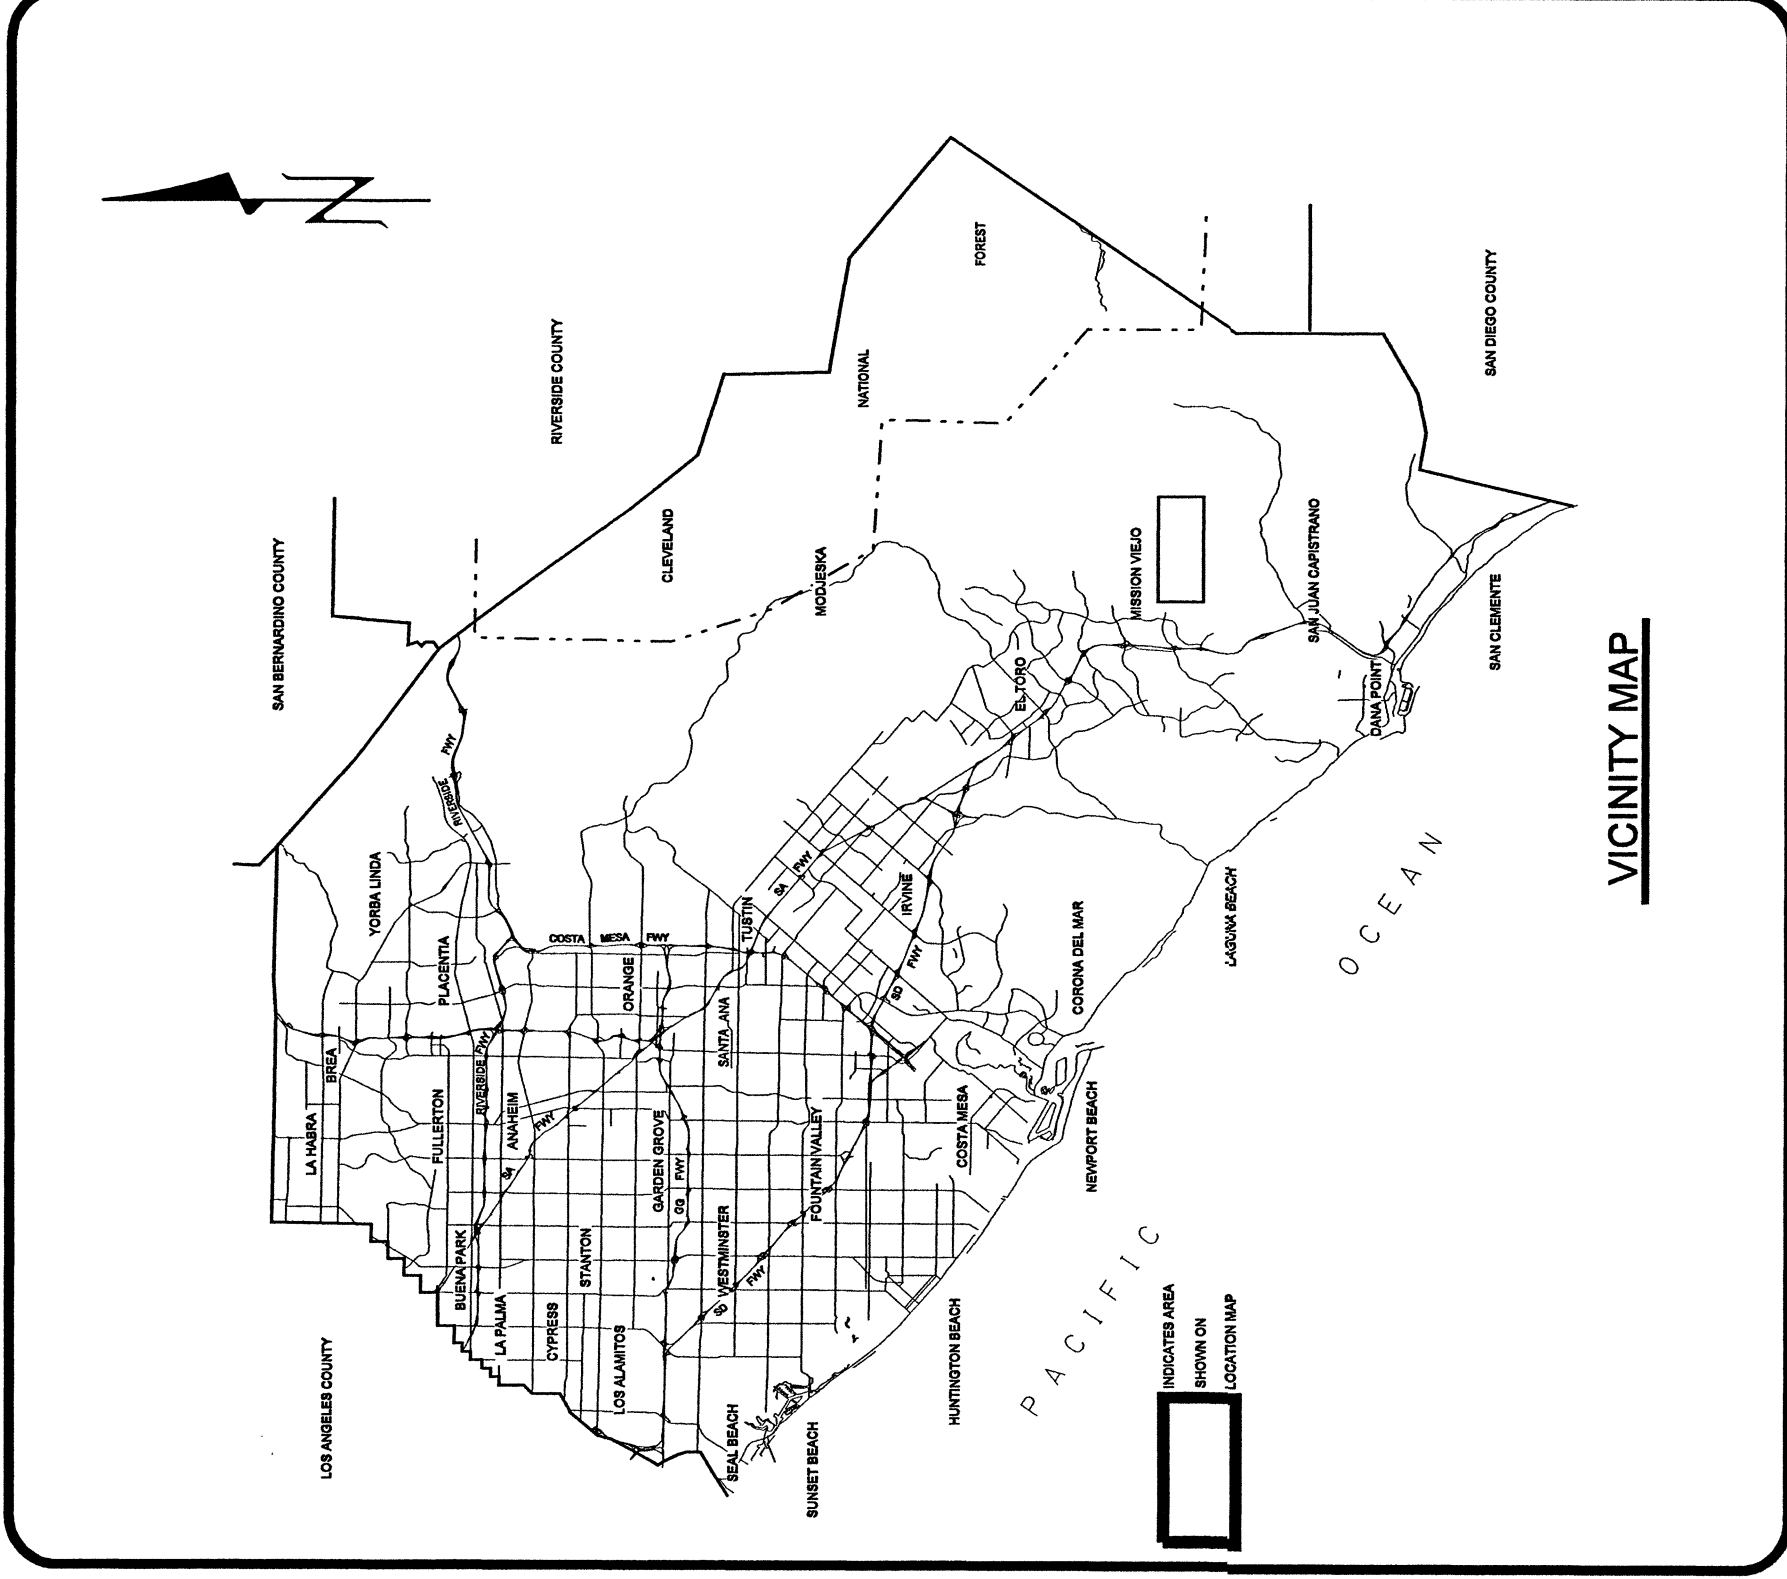

INDEX OF SHEETS	
SHEET	DESCRIPTION
1	TITLE SHEET
2	SIGNAL PLAN

UTILITY OWNER	PHONE NO.	CONTACT
COX COMMUNICATIONS, INC.	(949) 546-2810	CHARLES NEVEL
PACIFIC BELL (AT&T)	(714) 666-5696	DAVID GOLDSTEIN
THE GAS COMPANY	(714) 634-3185	STEVE ALCALA
SAN DIEGO GAS & ELECTRIC	(949) 361-8047	PATTI GOOD
SANTA MARGARITA WATER DISTRICT	(949) 459-6463	CLAY HUTTNER
USA	(800) 422-4133	

[illegible]

W. O. NO. ER10168
DWG. NO. _____

SHEET 1 OF 2

