

LEGAL DESCRIPTION

Project: Crawford Canyon Road Storm Drain Improvements
Facility No.: X3
Parcel No.: 112

The southerly 10.00 feet of the northerly 40.00 feet of that certain land, in the Unincorporated Territory of the County of Orange, State of California, described in the Grant Deed to Enrique Cota-Robles et ux, recorded on January 28, 2000 as Instrument No. 20000051356 of Official Records, in the Office of the County Recorder of said County.

Containing 1,170 Square Feet, more or less.

See EXHIBIT B attached and by reference made a part.

APPROVED

John D. Pavlik Date: 9/17/12
John D. Pavlik L.S. 5168



EXHIBIT A

LEGAL DESCRIPTION

Project: Crawford Canyon Road Storm Drain Improvements

Facility No.: X3

Parcel No.: 112.1

A strip of land 30.00 feet wide within the southerly 15.00 feet of the northerly 55.00 feet of that certain land, in the Unincorporated Territory of the County of Orange, State of California, described in the Grant Deed to Enrique Cota-Robles et ux, recorded on January 28, 2000 as Instrument No. 20000051356 of Official Records, in the Office of the County Recorder of said County, the westerly line of said strip being a line perpendicular to the northerly line of said southerly 15.00 feet and 44.00 feet westerly, measured along said northerly line, from its intersection with the easterly line of said property.

Containing 450 Square Feet, more or less.

See EXHIBIT B attached and by reference made a part.


APPROVED


John D. Pavlik L.S. 5168

Date: 10/5/12



EXHIBIT A

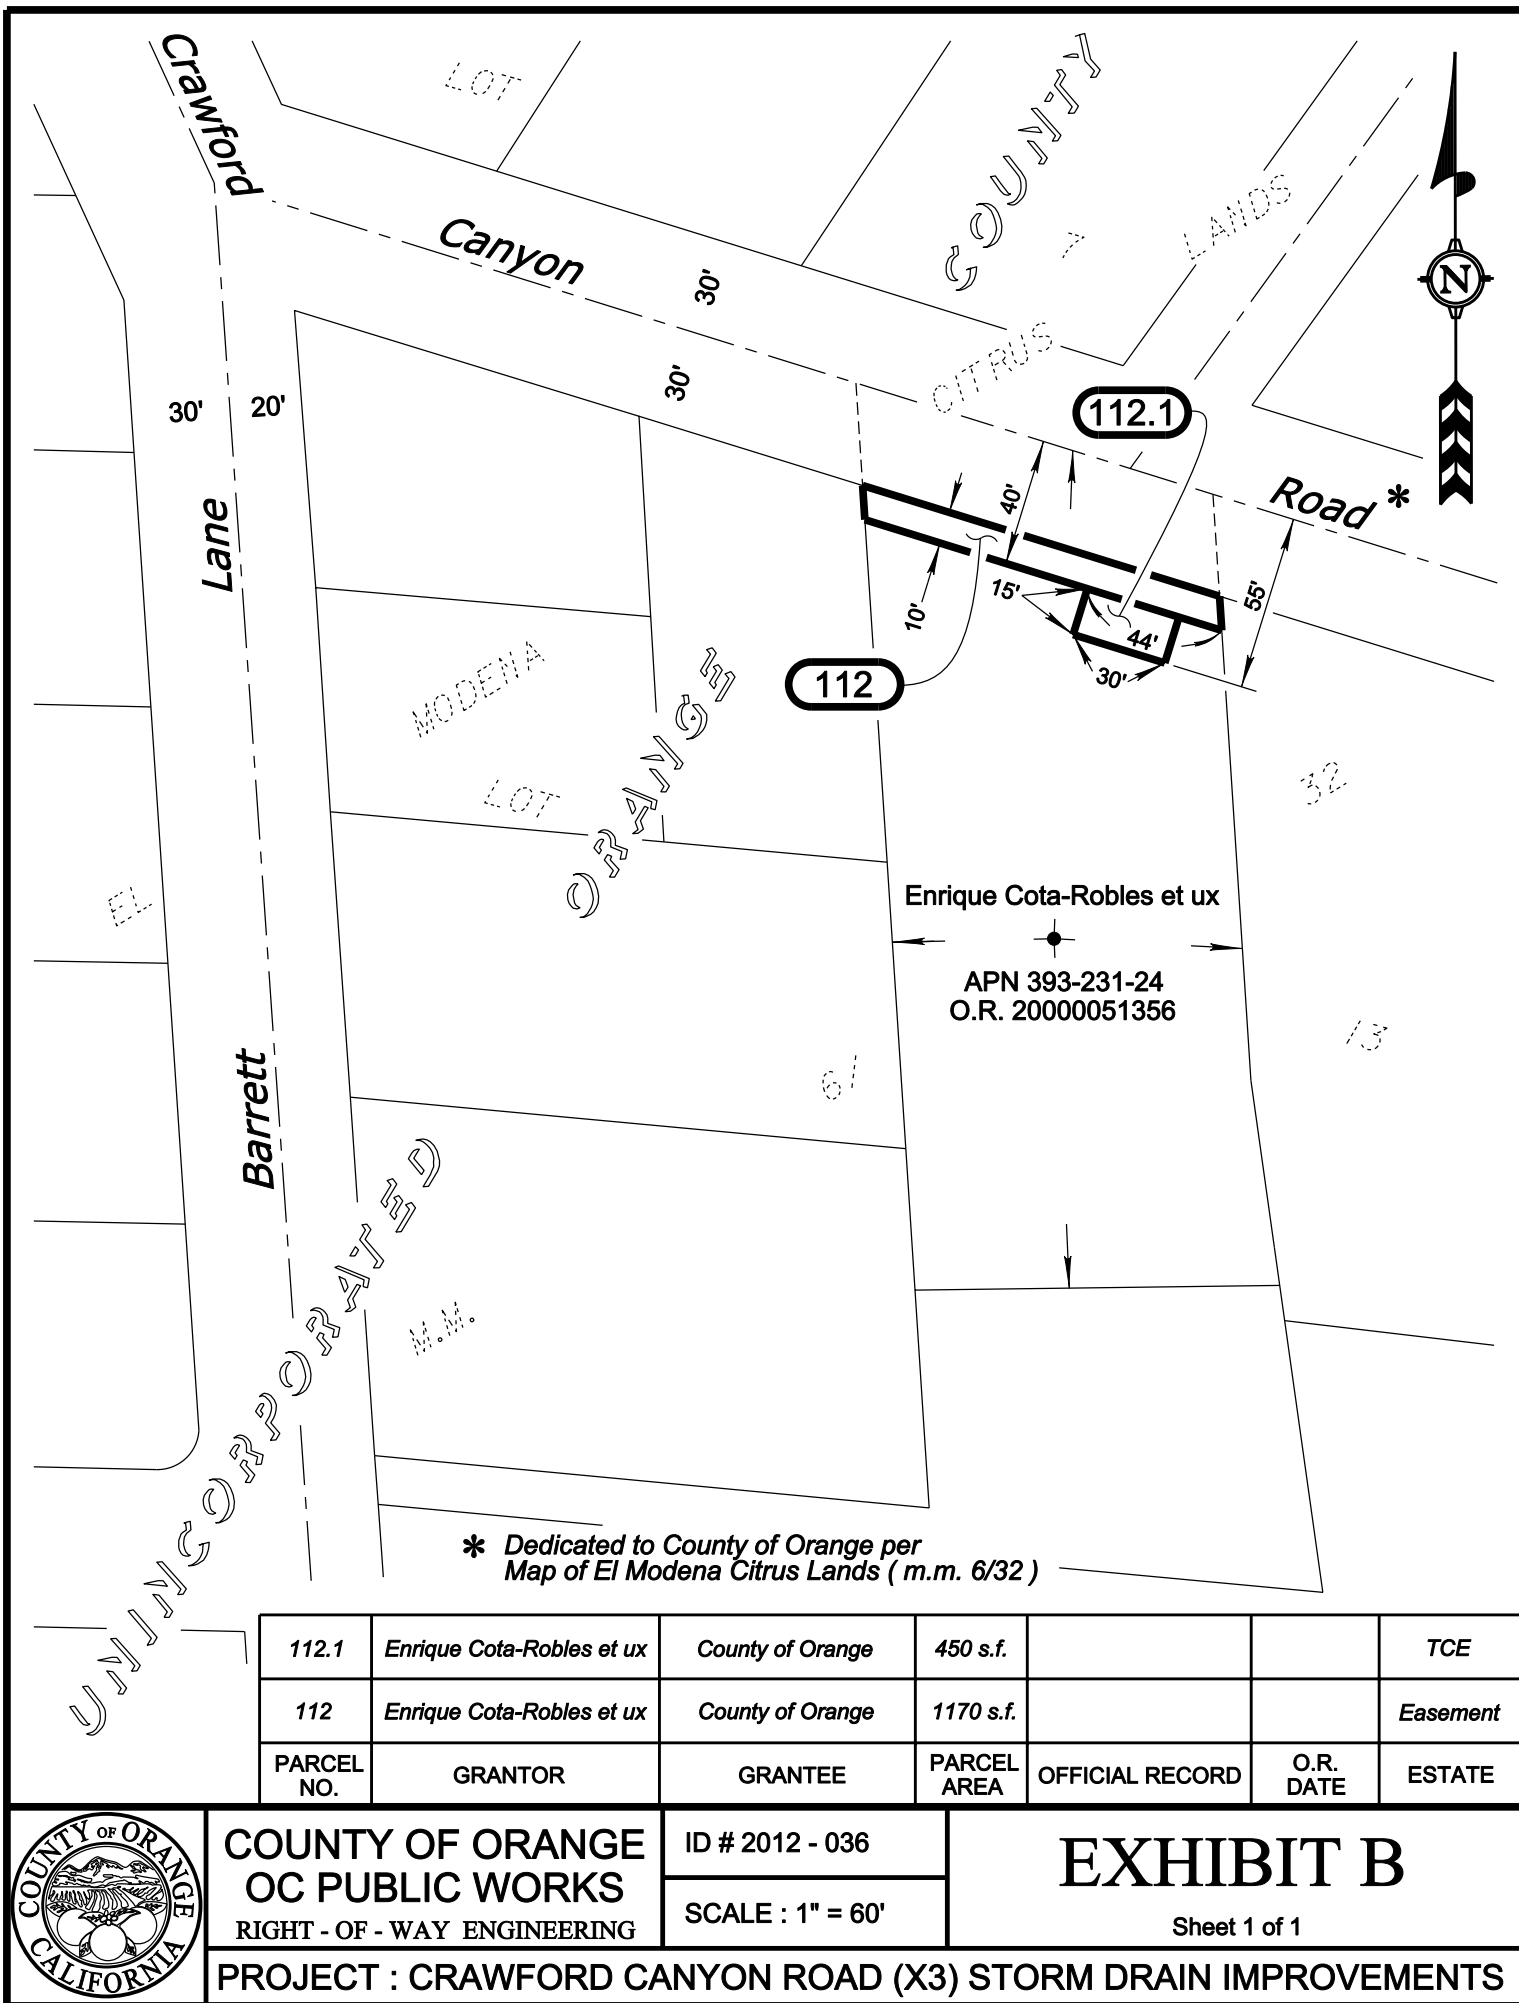

COUNTY OF ORANGE
OC PUBLIC WORKS
 RIGHT - OF - WAY ENGINEERING

ID # 2012 - 036

SCALE : 1" = 60'

EXHIBIT B

Sheet 1 of 1

PROJECT : CRAWFORD CANYON ROAD (X3) STORM DRAIN IMPROVEMENTS