

LEGAL DESCRIPTION

Project: Crawford Canyon Road Storm Drain Improvements

Facility No.: X3


Parcel No.: 115

That portion of the southwesterly 5.00 feet of the northeasterly 35.00 feet of that certain land, in the Unincorporated Territory of the County of Orange, State of California, described in the Grant Deed to Tanzeem Rizvi, recorded on April 27, 2001 as Instrument No. 20010262436 of Official Records, in the Office of the County Recorder of said County, bounded southeasterly by a line, perpendicular to the northeasterly line of said southwesterly 5.00 feet and 22.00 feet northwesterly, measured along said northeasterly line, from its intersection with the southerly line of said property, and bounded northwesterly by a line, perpendicular to the northeasterly line of said southwesterly 5.00 feet and 32.00 feet southeasterly, measured along said northeasterly line, from its intersection with the northerly line of said property.

Containing 600 Square Feet, more or less.

See EXHIBIT B attached and by reference made a part.

APPROVED

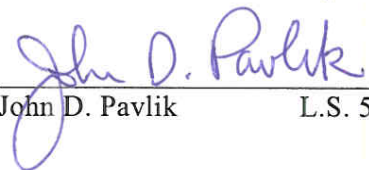


John D. Pavlik L.S. 5168

Date: 11/26/12



EXHIBIT A

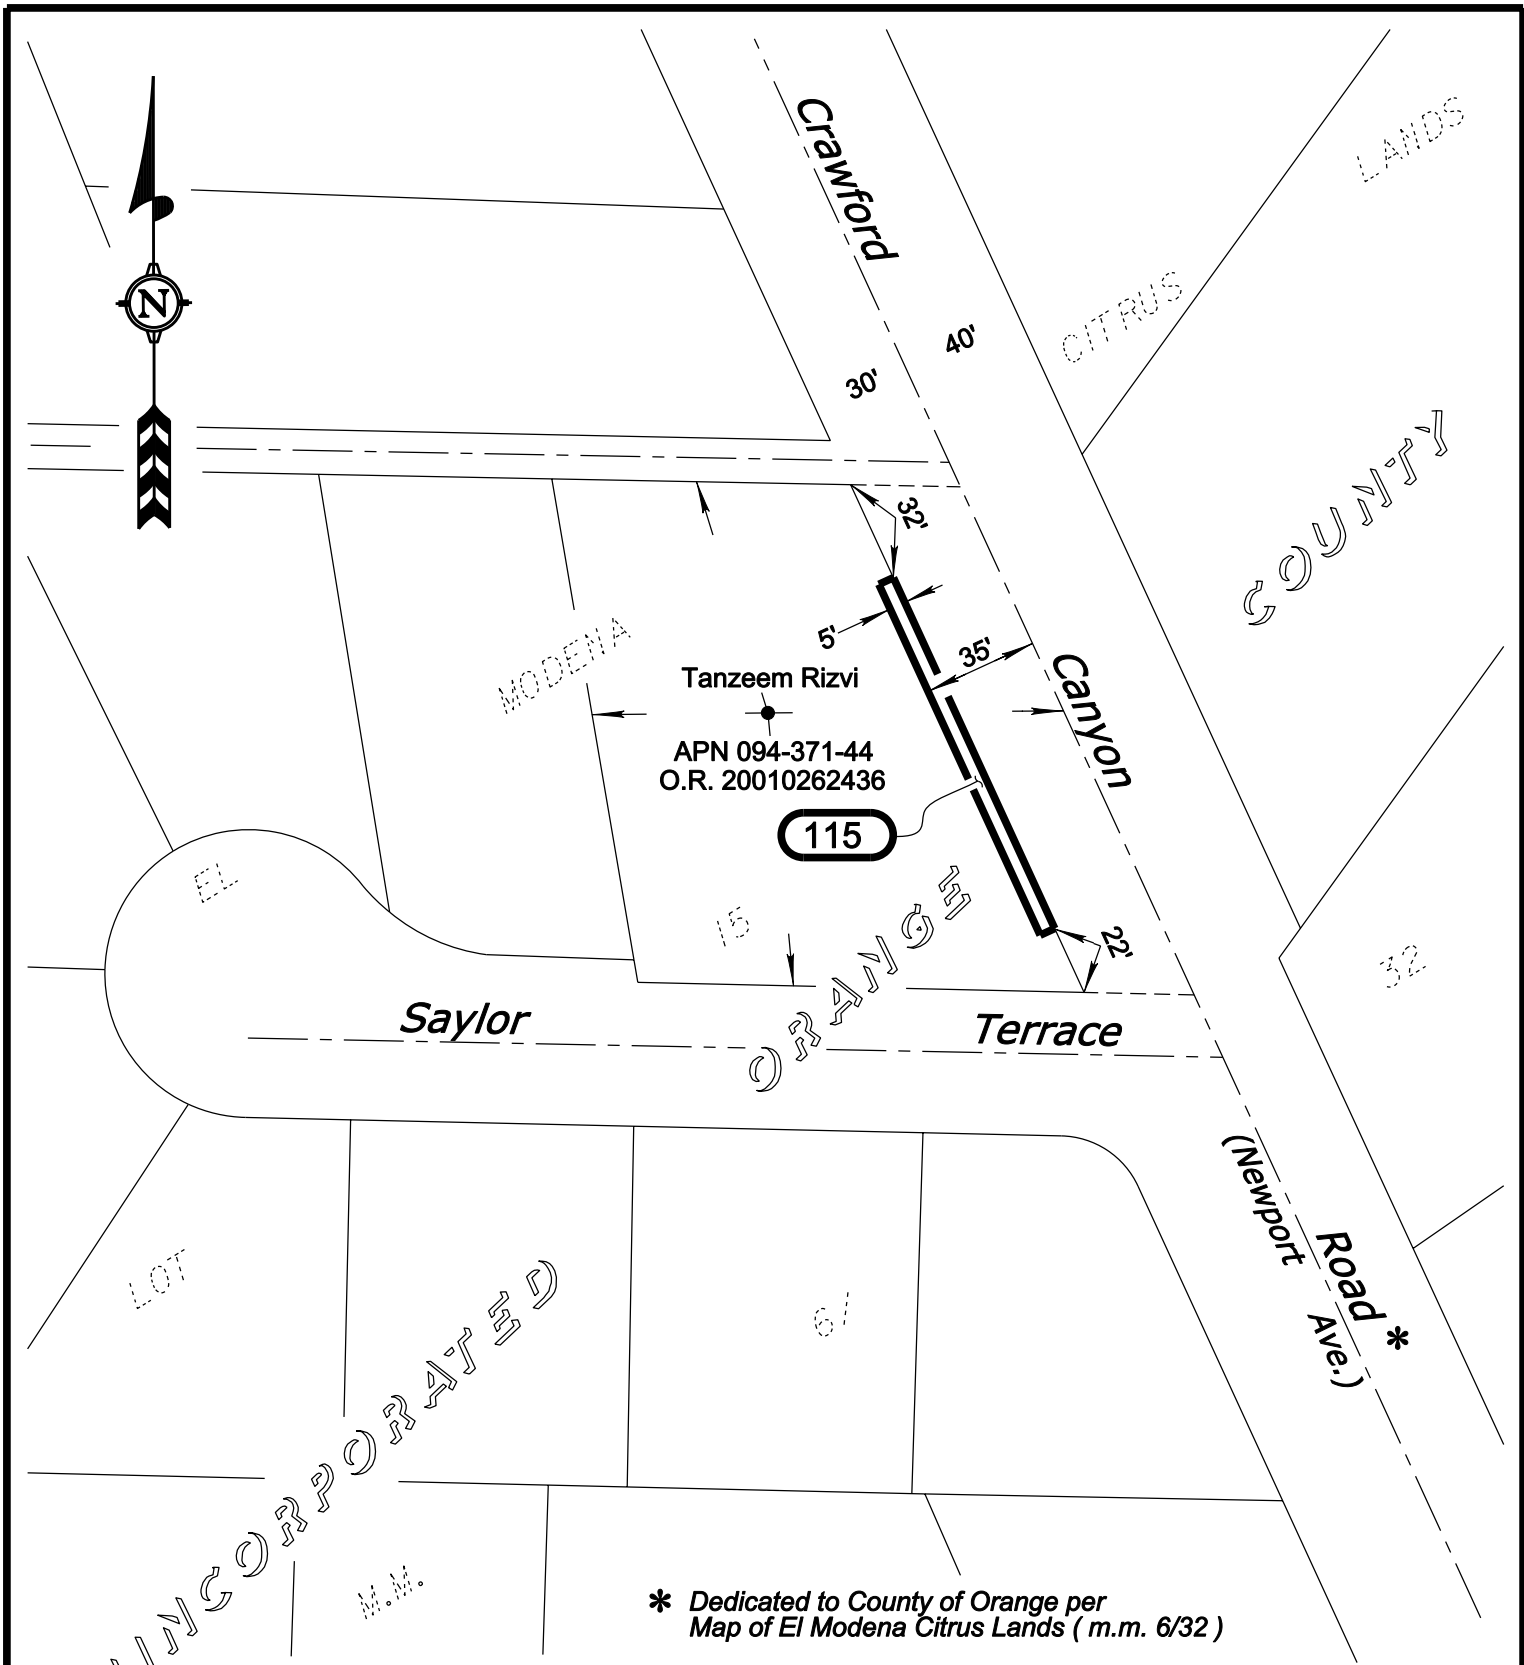

115	Tanzeem Rizvi	County of Orange	600 s.f.			Easement
PARCEL NO.	GRANTOR	GRANTEE	PARCEL AREA	OFFICIAL RECORD	O.R. DATE	ESTATE



COUNTY OF ORANGE
OC PUBLIC WORKS
 RIGHT - OF - WAY ENGINEERING

ID # 2012 - 036

SCALE : 1" = 60'

EXHIBIT B

Sheet 1 of 1

PROJECT : CRAWFORD CANYON ROAD (X3) STORM DRAIN IMPROVEMENTS



115	Tanzeem Rizvi	County of Orange	600 s.f.			Easement
PARCEL NO.	GRANTOR	GRANTEE	PARCEL AREA	OFFICIAL RECORD	O.R. DATE	ESTATE



COUNTY OF ORANGE
OC PUBLIC WORKS
 RIGHT - OF - WAY ENGINEERING

ID # 2012 - 036

SCALE : 1" = 60'

EXHIBIT B

Sheet 1 of 1

PROJECT : CRAWFORD CANYON ROAD (X3) STORM DRAIN IMPROVEMENTS