

LAYOUT OF NEW PARKING ENVELOPES AT NORTH RON CAT TRACKING

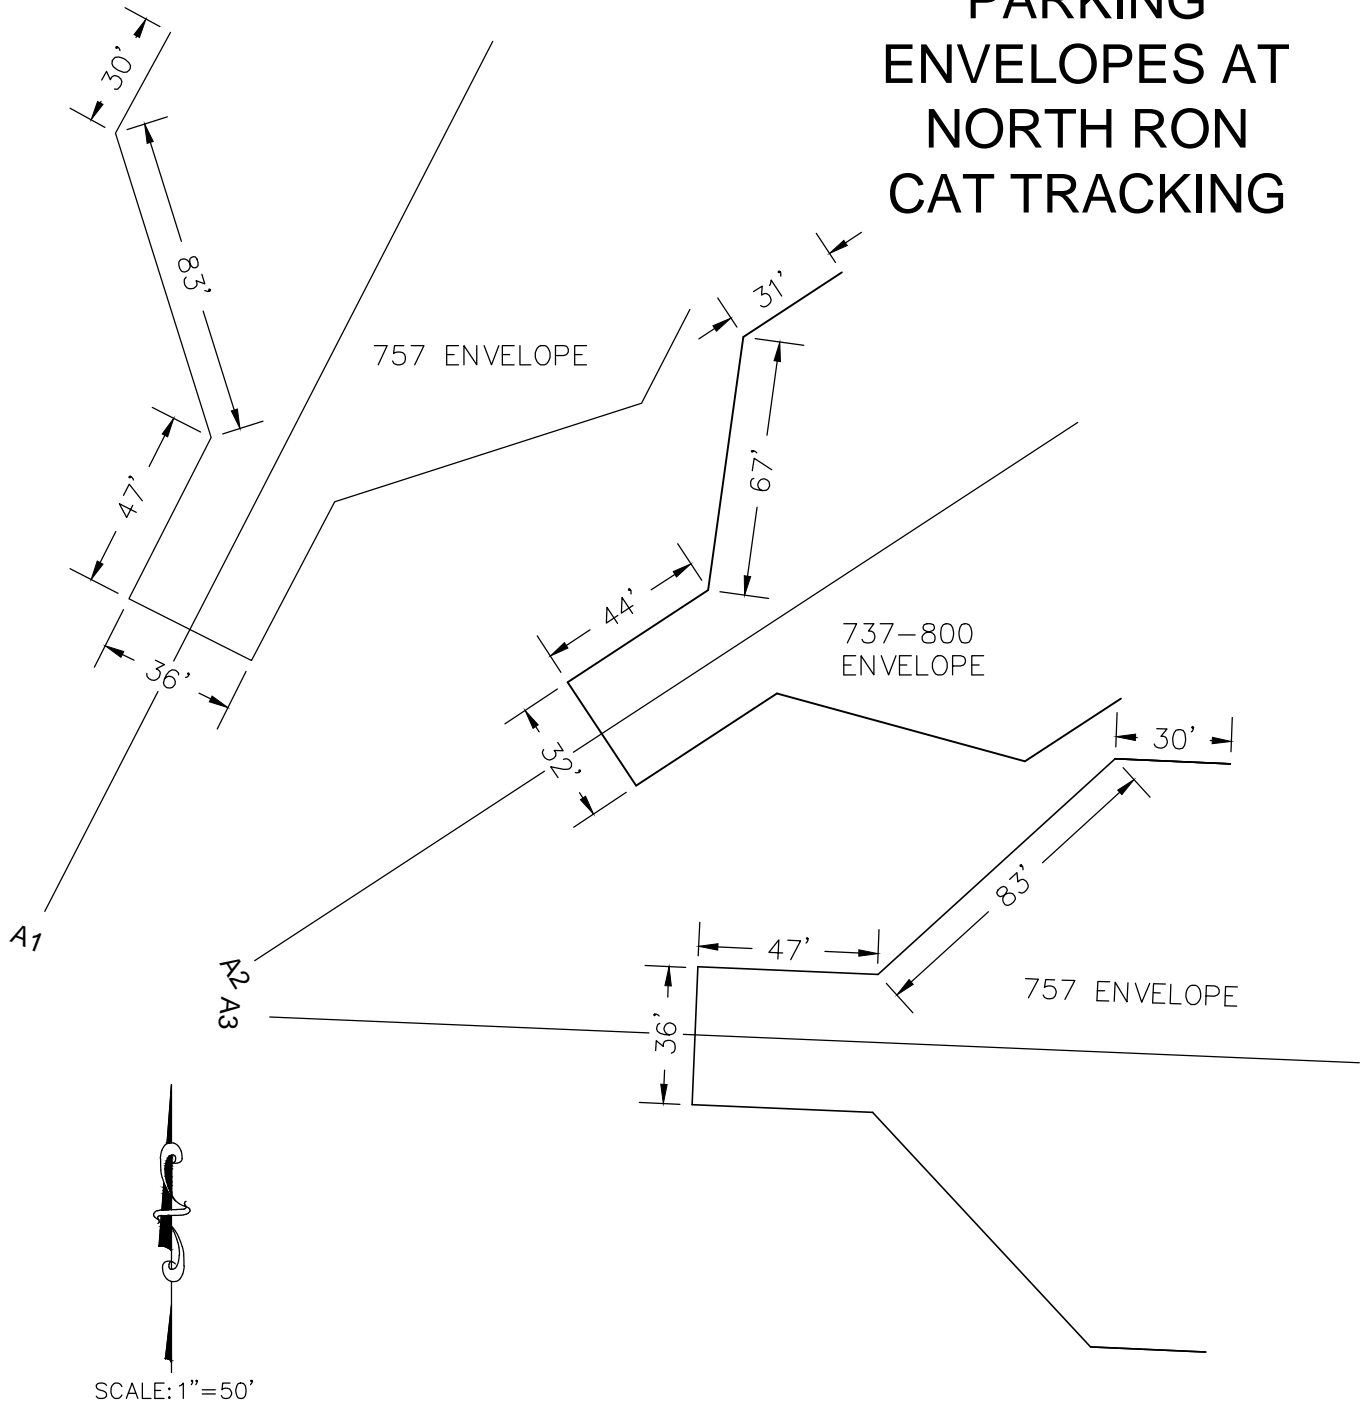


EXHIBIT A

COUNTY OF ORANGE
OC PUBLIC WORKS/OC SURVEY/FIELD SERVICES

PURPOSE:
THIS IS NOT A STRIPING PLAN
RATHER A GRAPHIC REPRESENTATION
OF NEW ENVELOPES. ENVELOPE DESIGN
IS BASED PARKING 1A AND PLANE
DIMENSIONS. APPROVED BY JWA OPS.

PROJECT NAME

DATE: 10/13/22

DRAWN BY:

CHECKED BY:

W.O. #

J. KUHL

E. MEDINA

FILE NO. 2223PW-JWA002



SHEET 1 OF 1