


U.S. Survey Foot


OC Public Works
OC Survey/Field Services
Boundary Analysis & Mapping



SAN DIEGO CREEK (F05) BASIN 3 - 2022 SCOURS CL

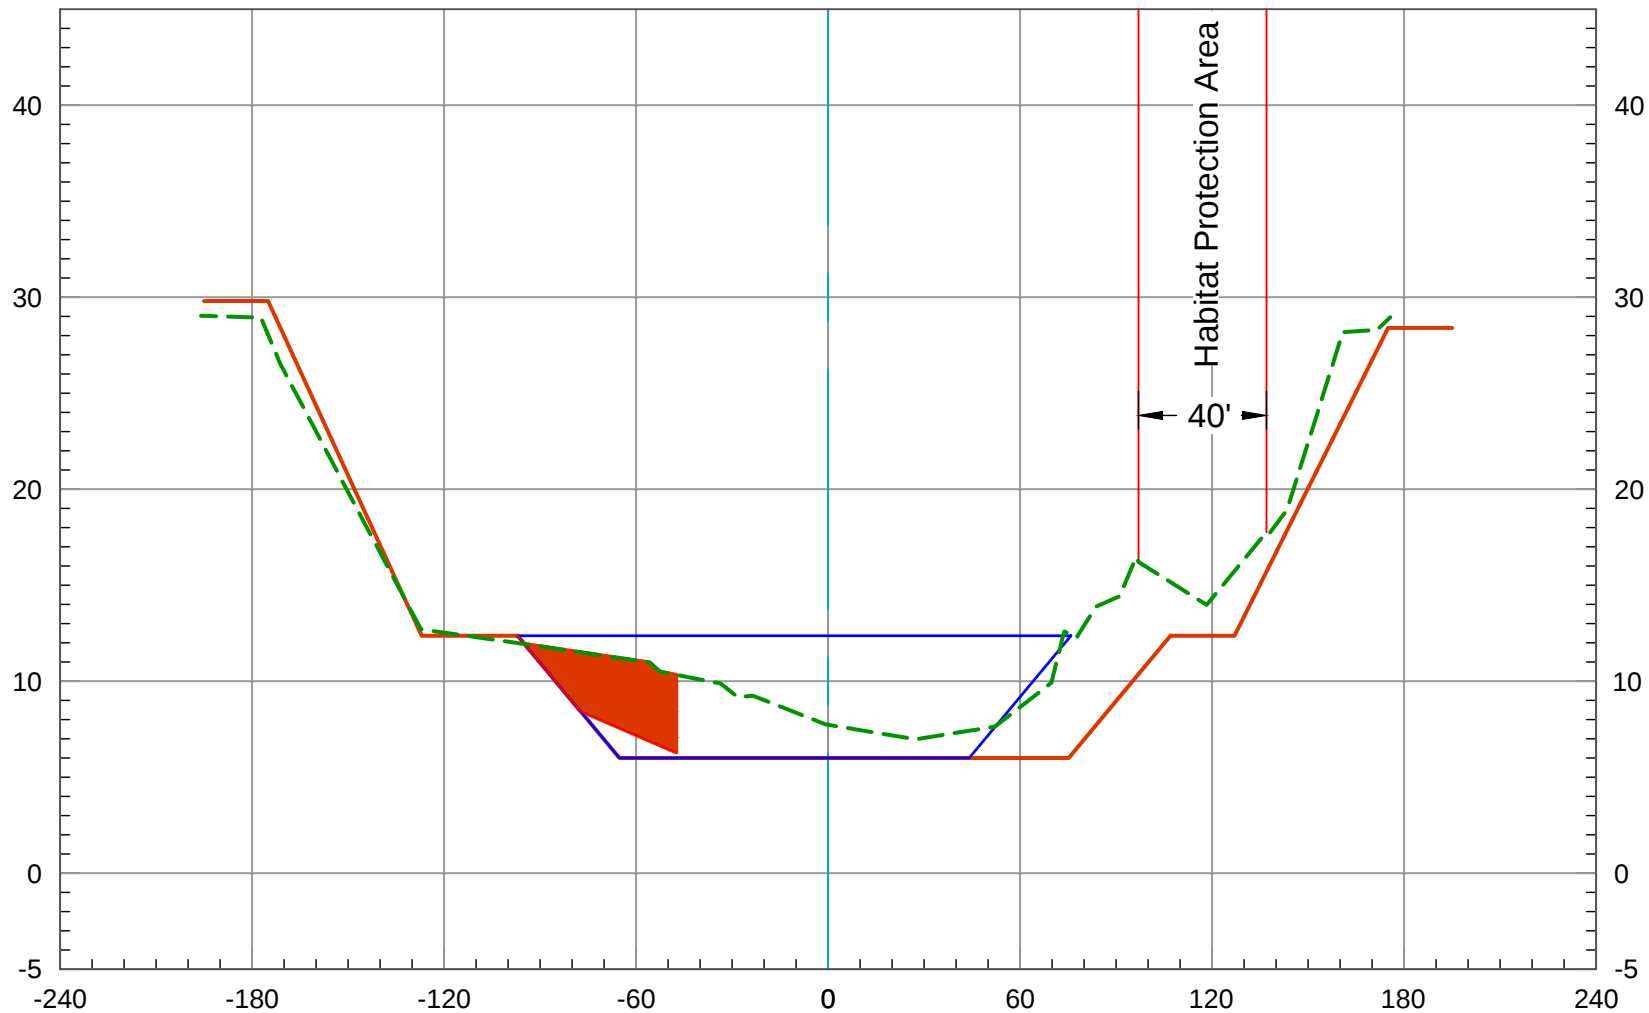

2022 Ground
As-Built Plan
Maximum Capacity

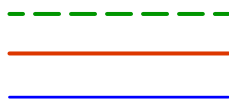


PROPOSED
CUT AREA




Vert. Scale: 1" = 10'
Horiz. Scale: 1" = 60'

SAN DIEGO CREEK (F05) BASIN 3 - 2022 SCOURS CL

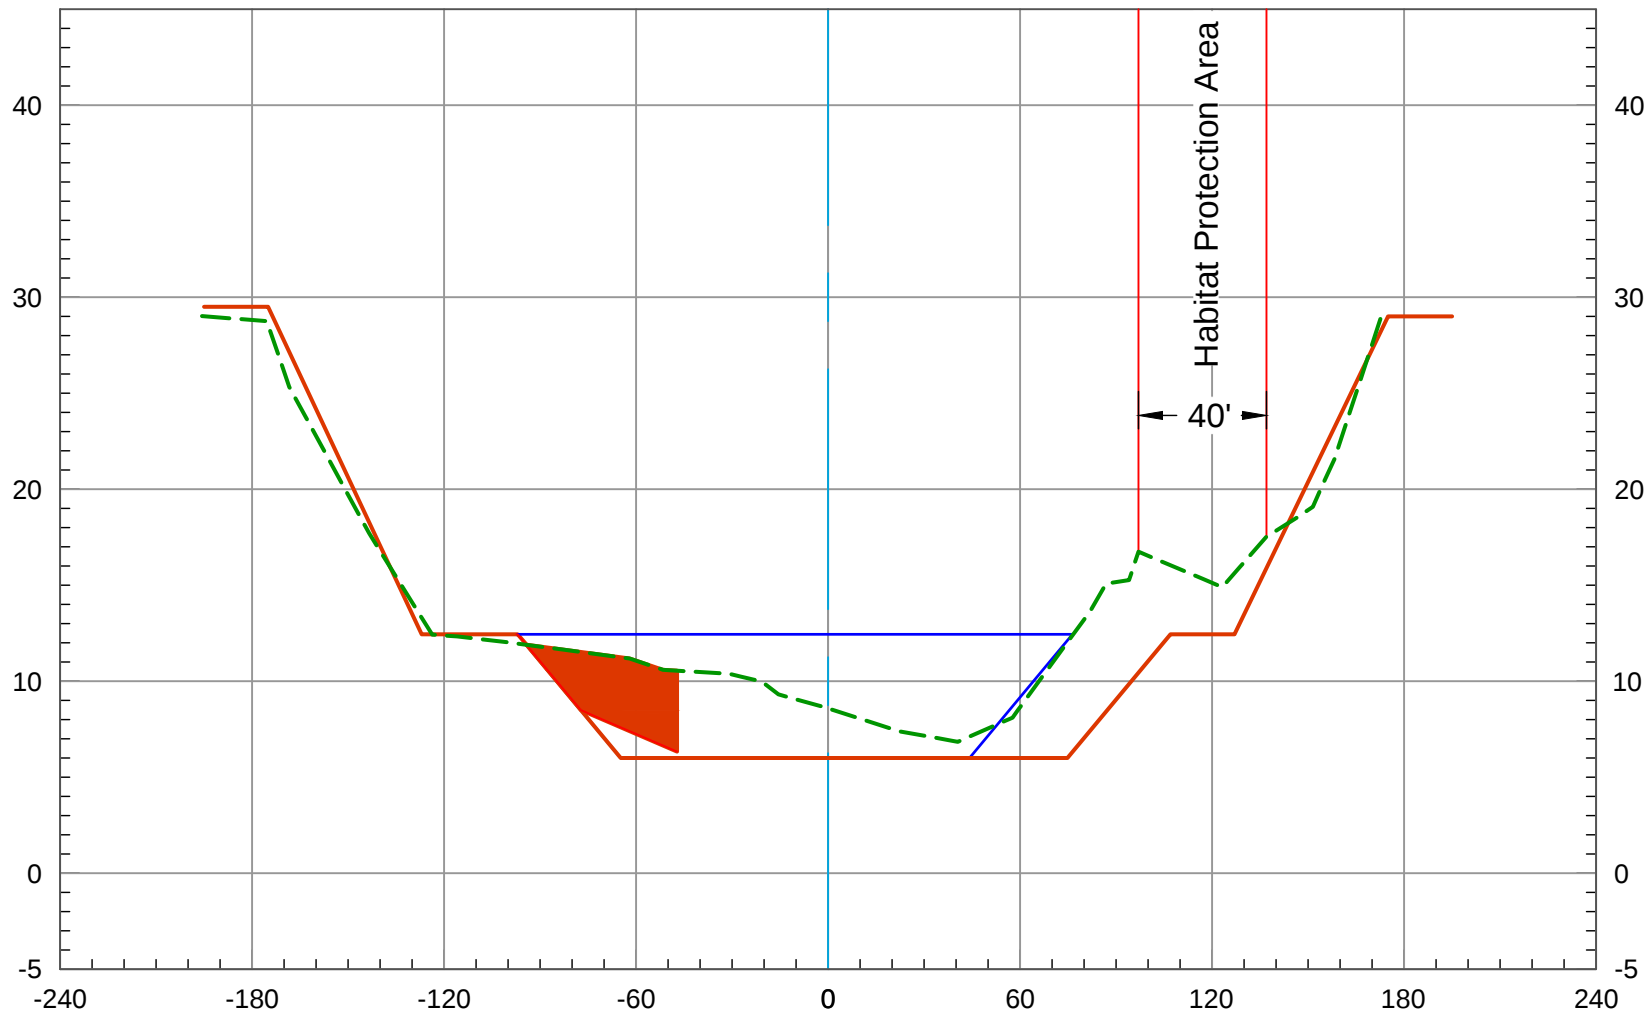

118+00

2022 Ground
As-Built Plan
Maximum Capacity

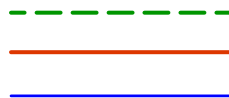

PROPOSED
CUT AREA




Vert. Scale: 1" = 10'
Horiz. Scale: 1" = 60'

U.S. Survey
Foot


OC Public Works
OC Survey/Field Services
Boundary Analysis & Mapping



SAN DIEGO CREEK (F05) BASIN 3 - 2022 SCOURS CL

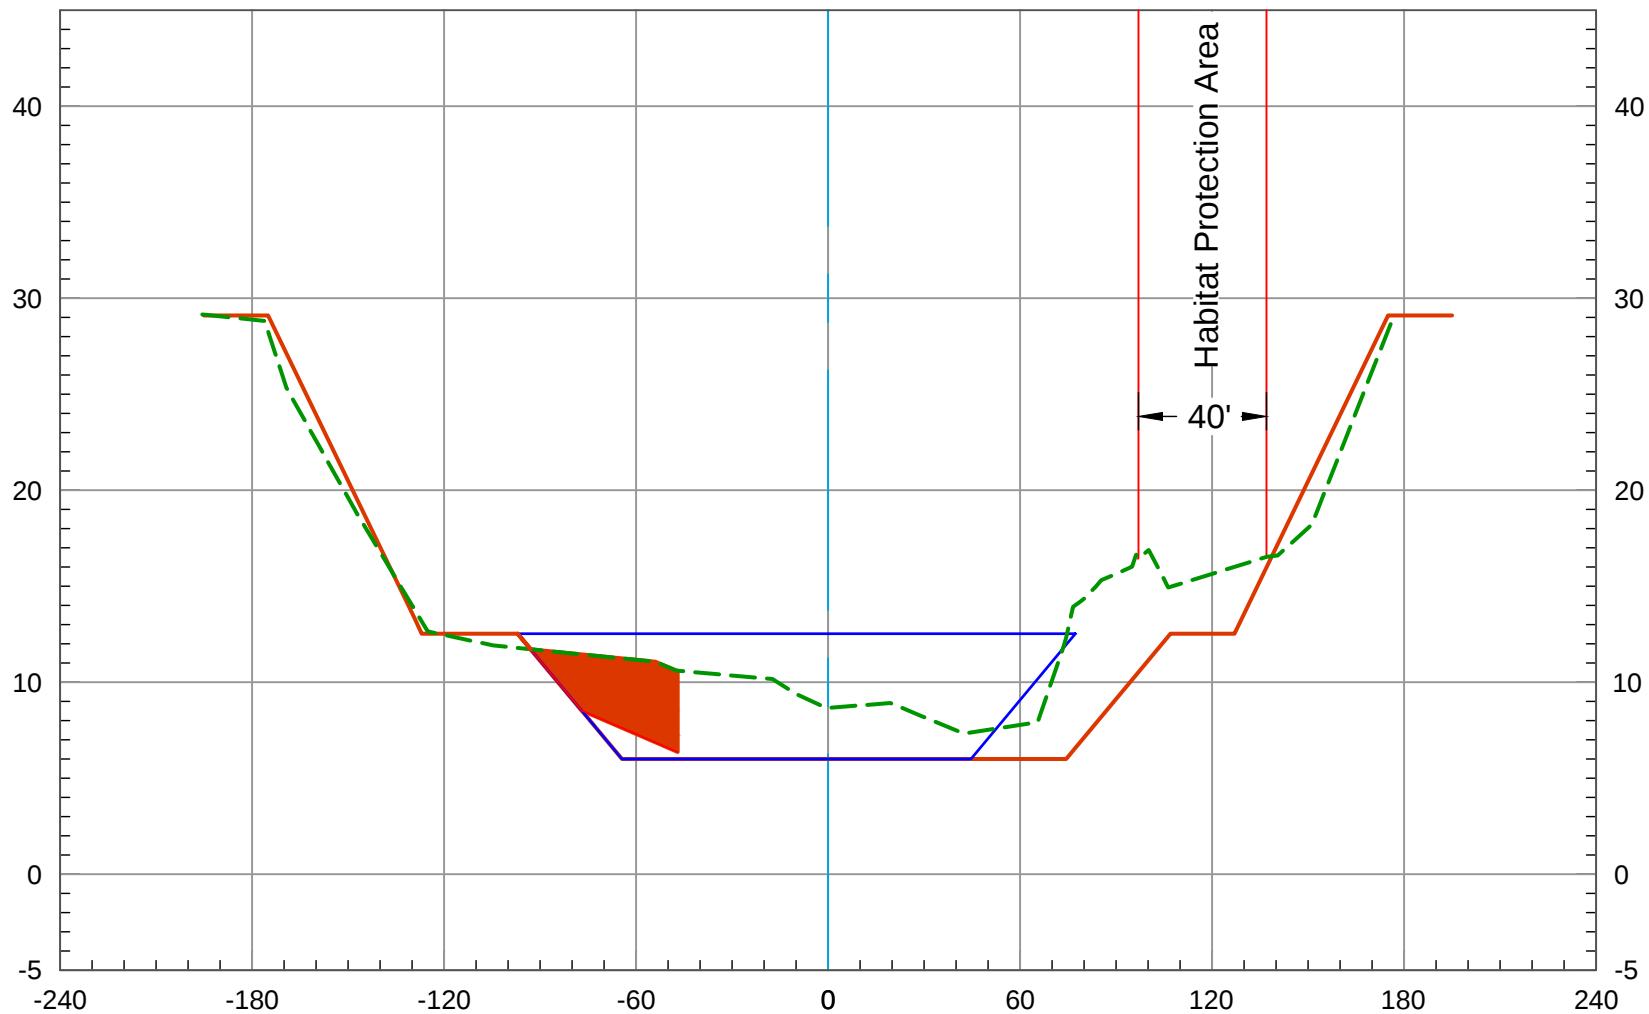

2022 Ground
As-Built Plan
Maximum Capacity

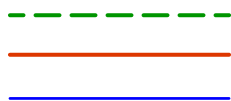


119+00

PROPOSED
CUT AREA




Vert. Scale: 1" = 10'
Horiz. Scale: 1" = 60'

SAN DIEGO CREEK (F05) BASIN 3 - 2022 SCOURS CL

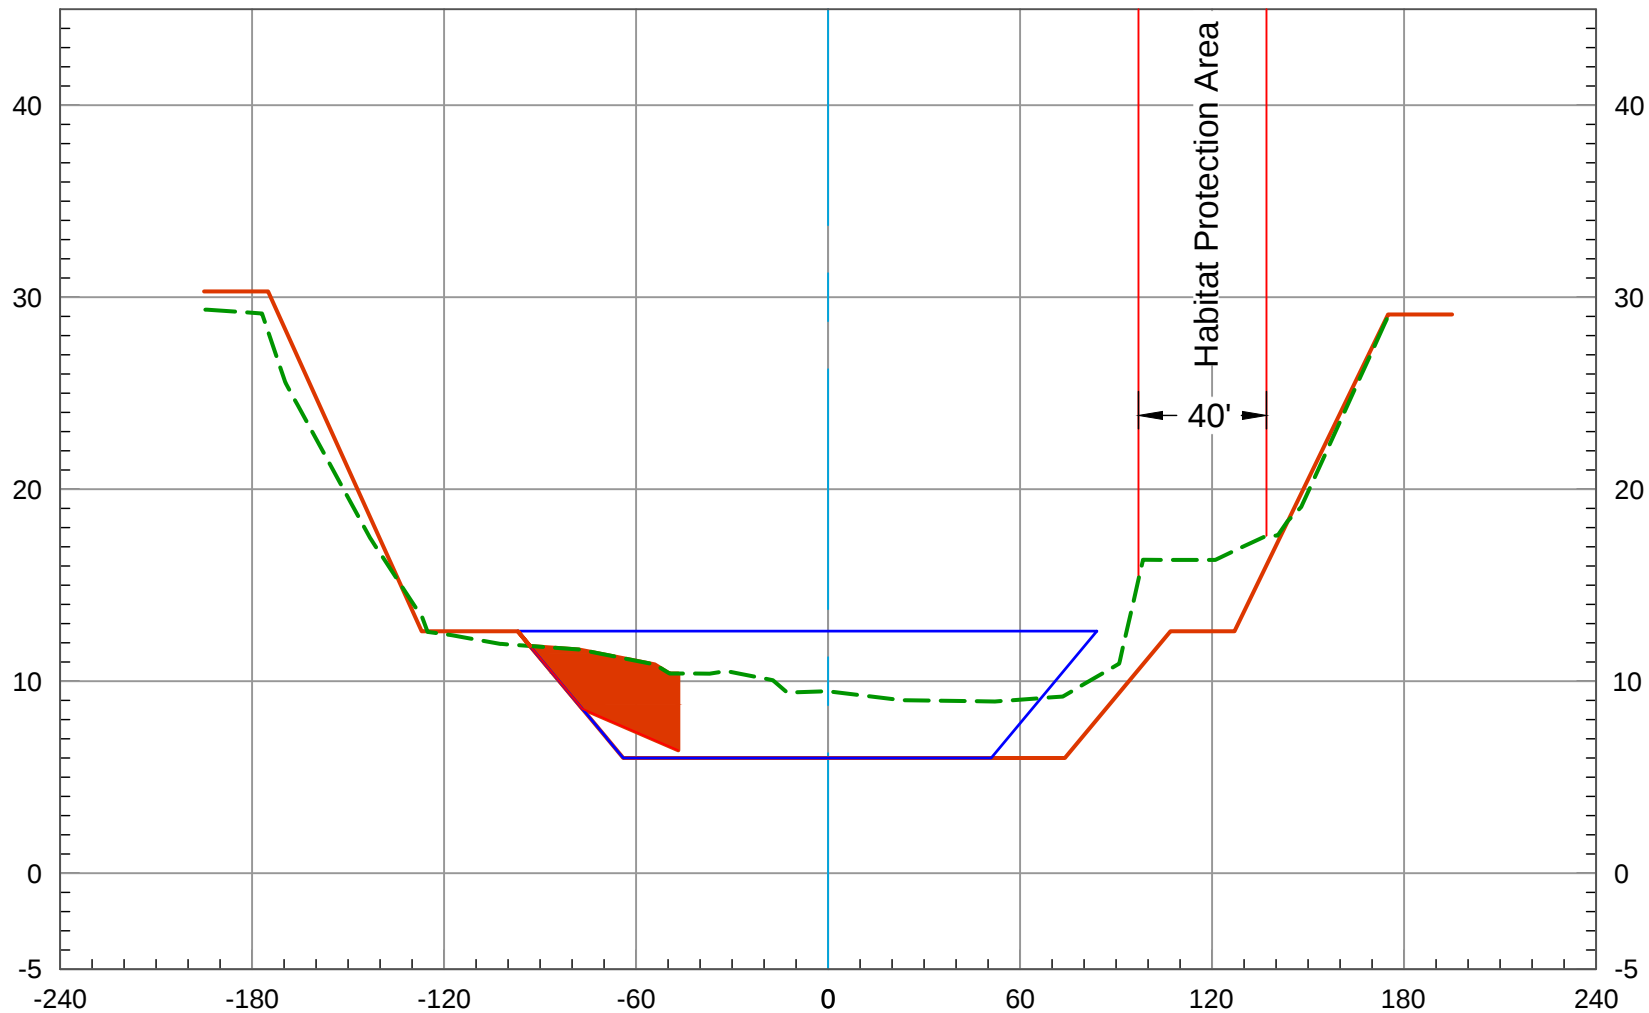

2022 Ground
As-Built Plan
Maximum Capacity

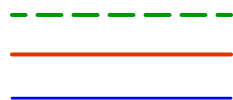


120+00

PROPOSED
CUT AREA




Vert. Scale: 1" = 10'
Horiz. Scale: 1" = 60'

SAN DIEGO CREEK (F05) BASIN 3 - 2022 SCOURS CL

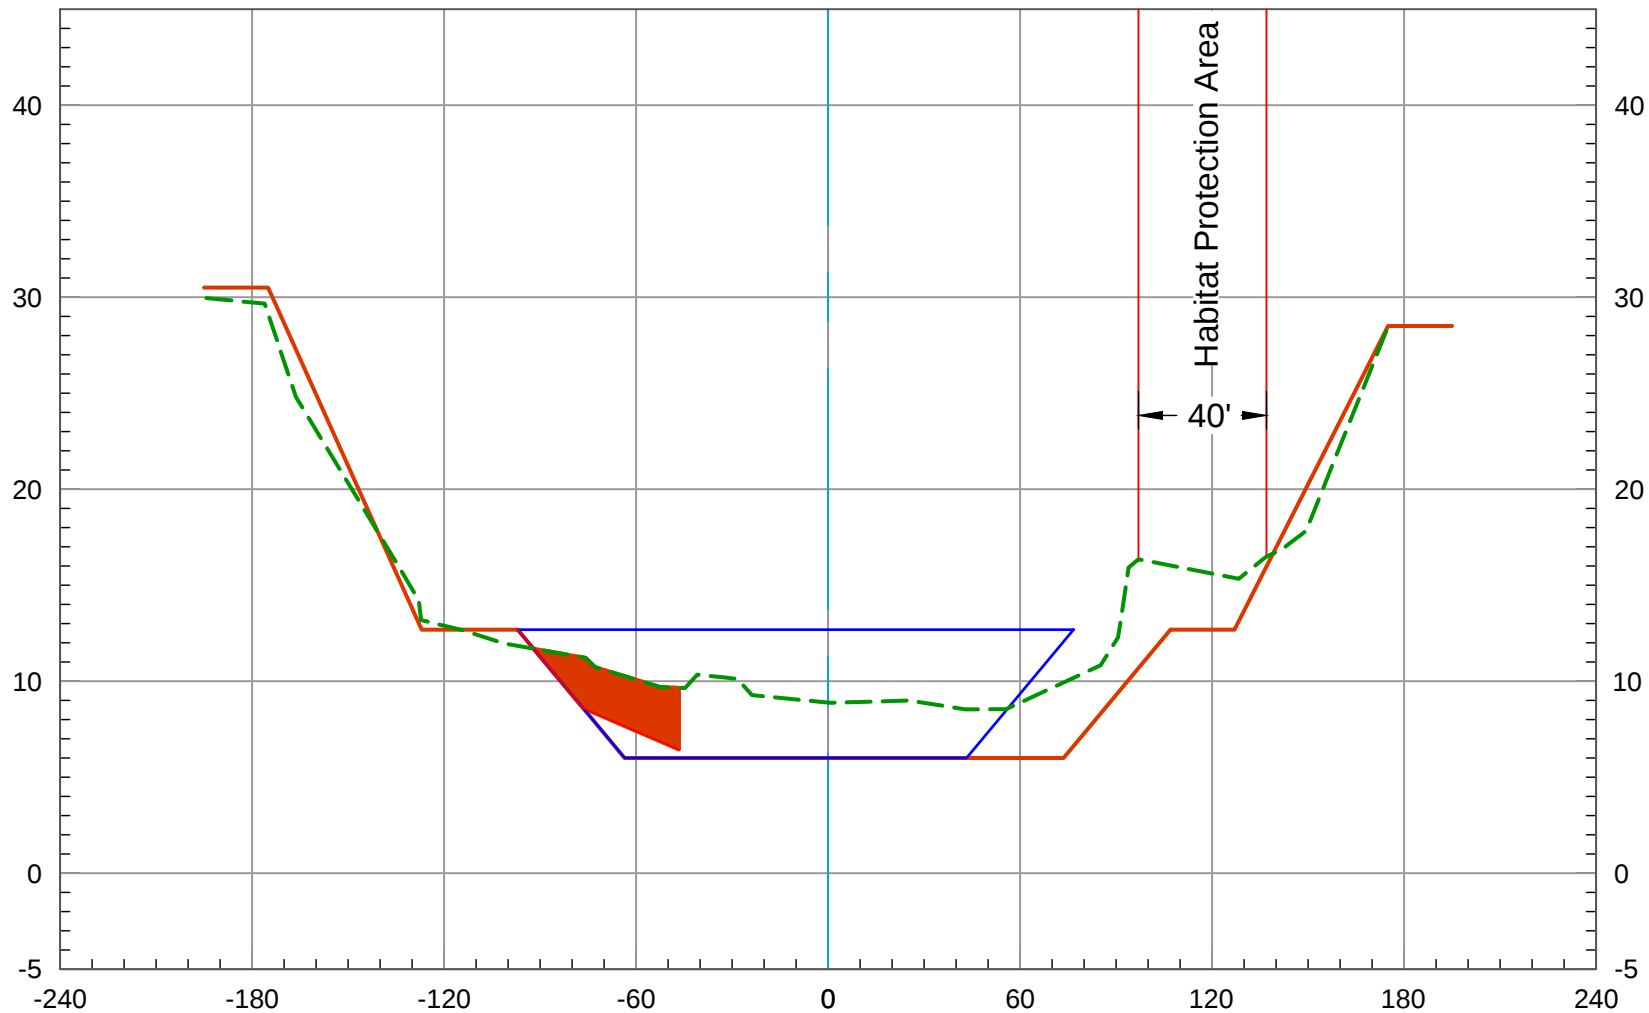

121+00

2022 Ground
As-Built Plan
Maximum Capacity

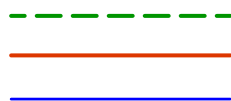


PROPOSED
CUT AREA




Vert. Scale: 1" = 10'
Horiz. Scale: 1" = 60'

SAN DIEGO CREEK (F05) BASIN 3 - 2022 SCOURS CL

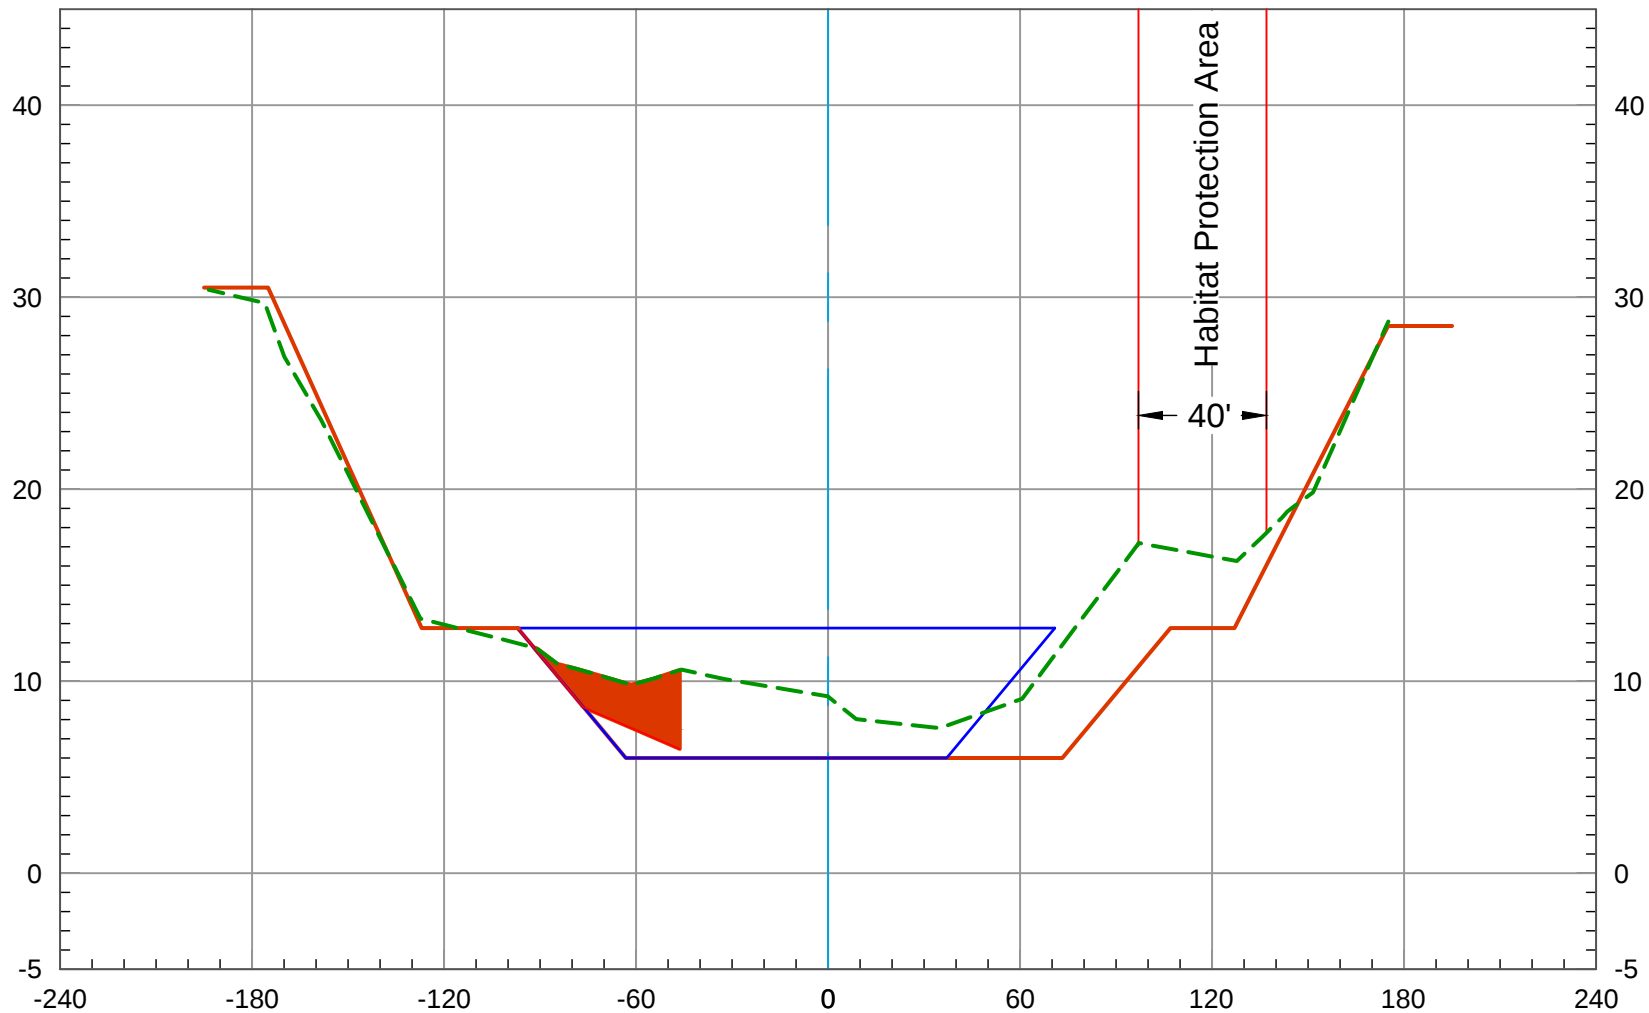

2022 Ground
As-Built Plan
Maximum Capacity

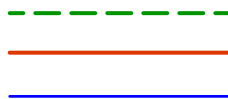


122+00

PROPOSED
CUT AREA




Vert. Scale: 1" = 10'
Horiz. Scale: 1" = 60'

SAN DIEGO CREEK (F05) BASIN 3 - 2022 SCOURS CL

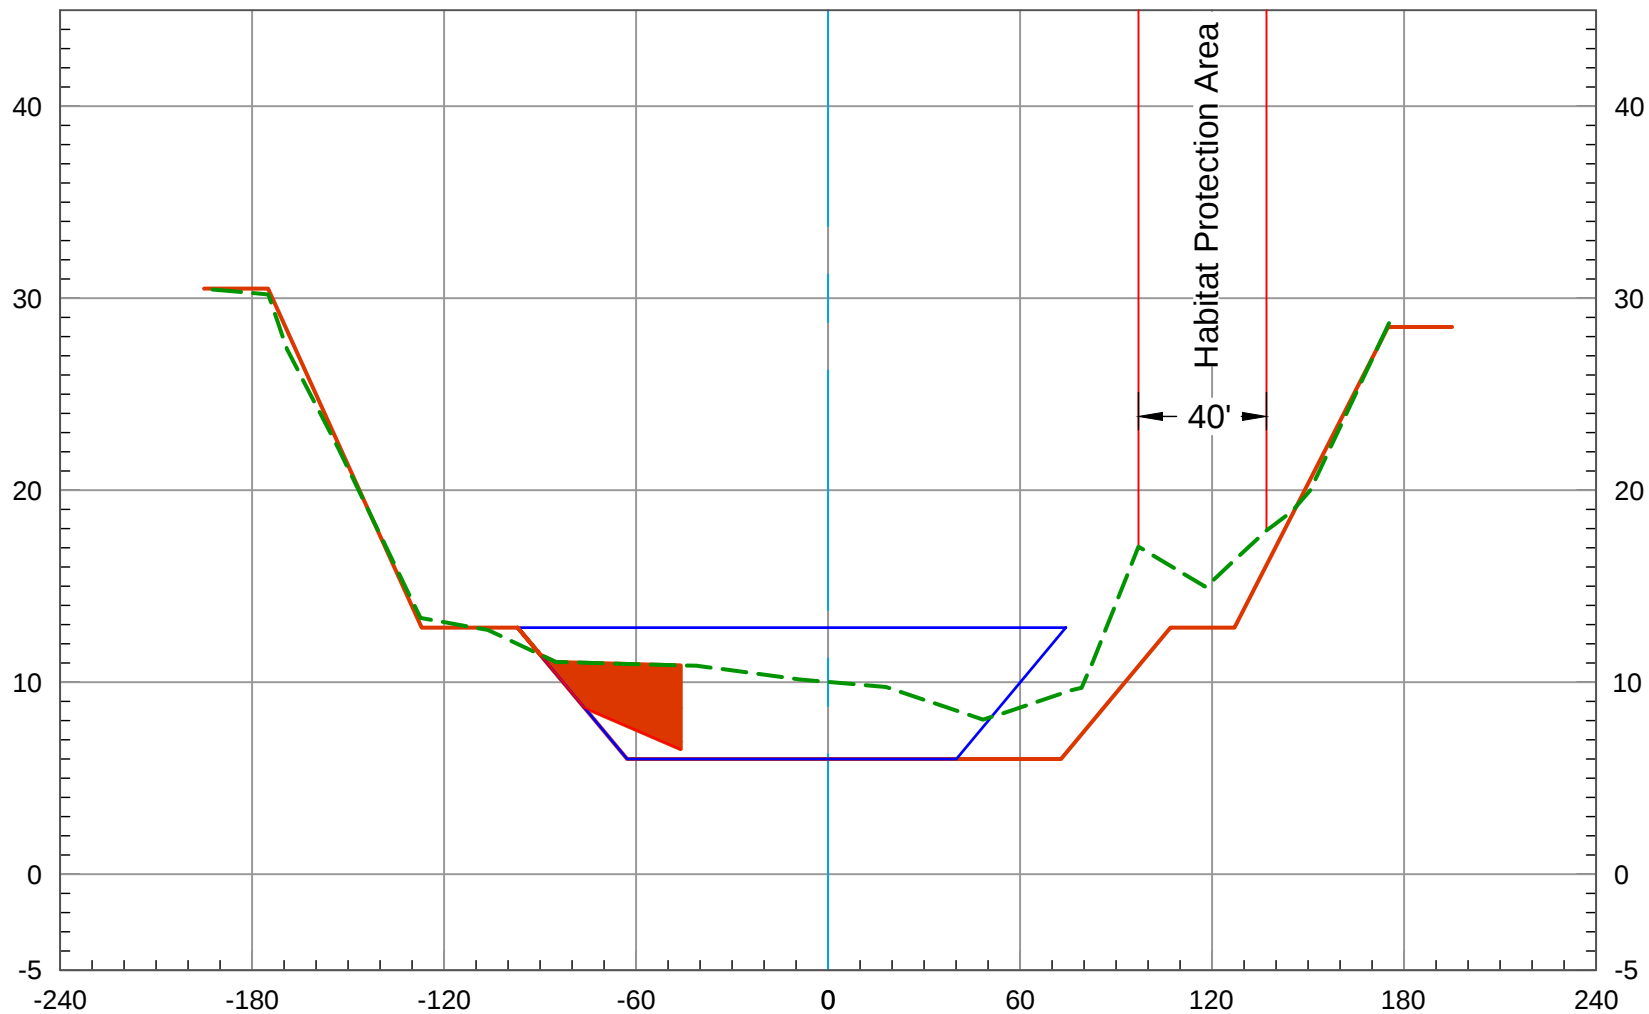

2022 Ground
As-Built Plan
Maximum Capacity

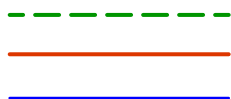


123+00

PROPOSED
CUT AREA




Vert. Scale: 1" = 10'
Horiz. Scale: 1" = 60'

SAN DIEGO CREEK (F05) BASIN 3 - 2022 SCOURS CL

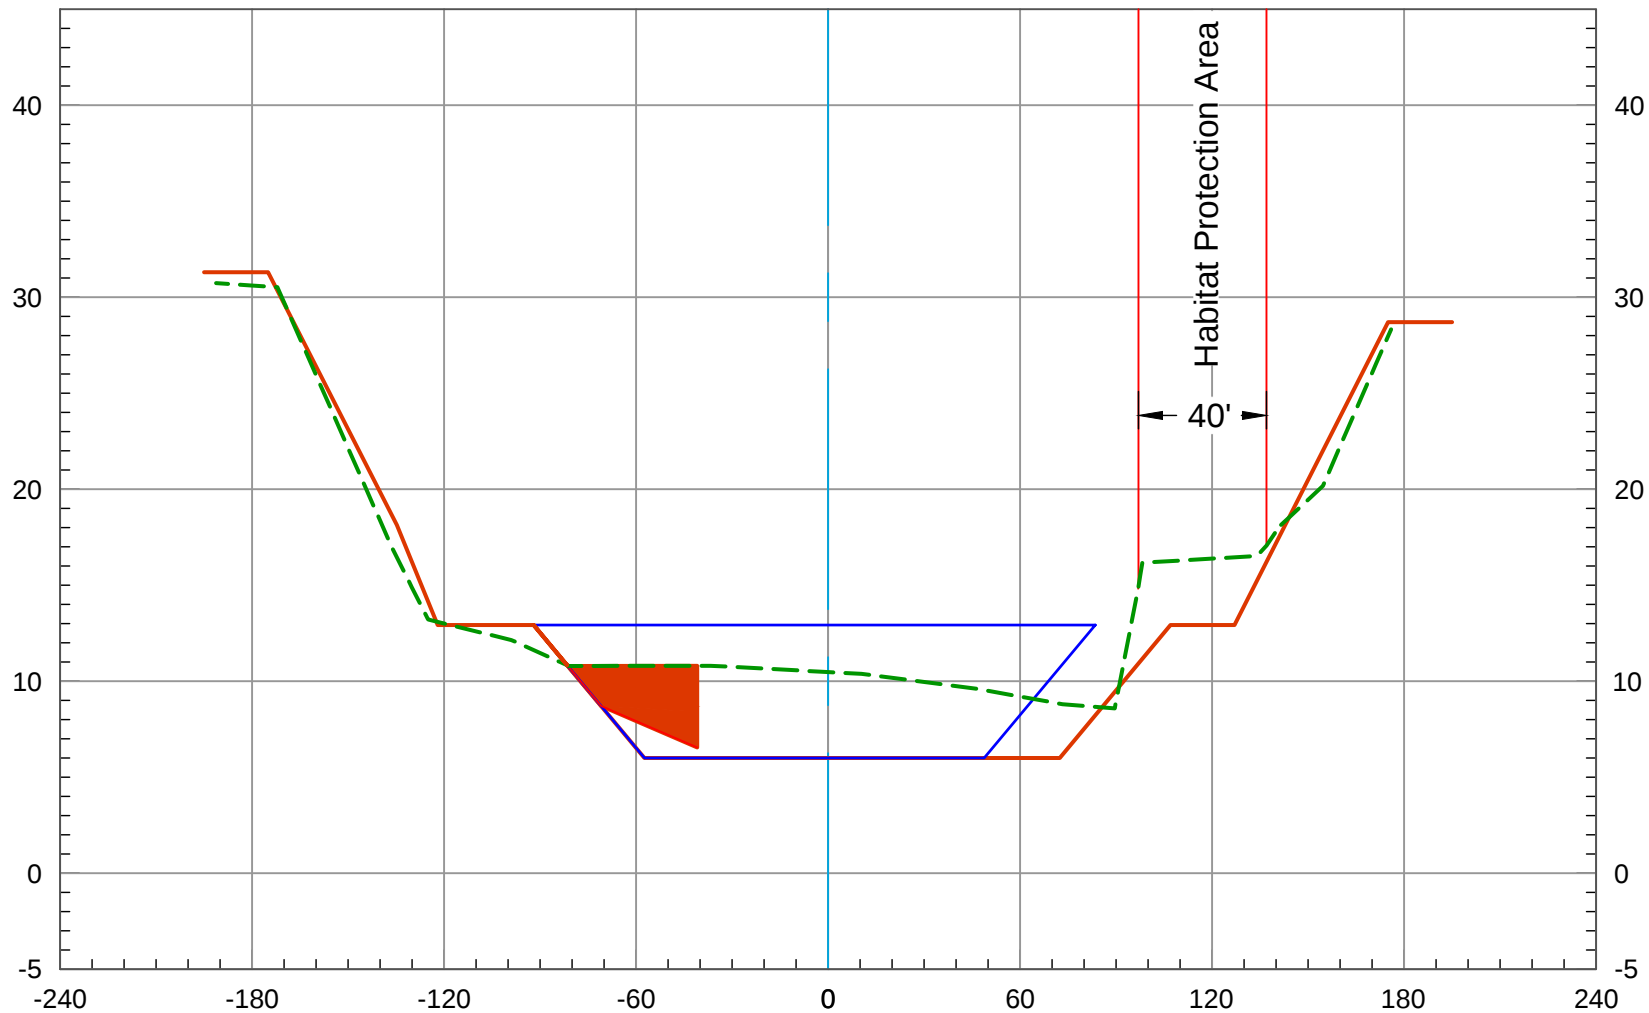

124+00

2022 Ground
As-Built Plan
Maximum Capacity

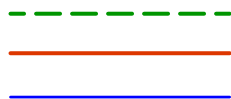


PROPOSED
CUT AREA




Vert. Scale: 1" = 10'
Horiz. Scale: 1" = 60'

SAN DIEGO CREEK (F05) BASIN 3 - 2022 SCOURS CL

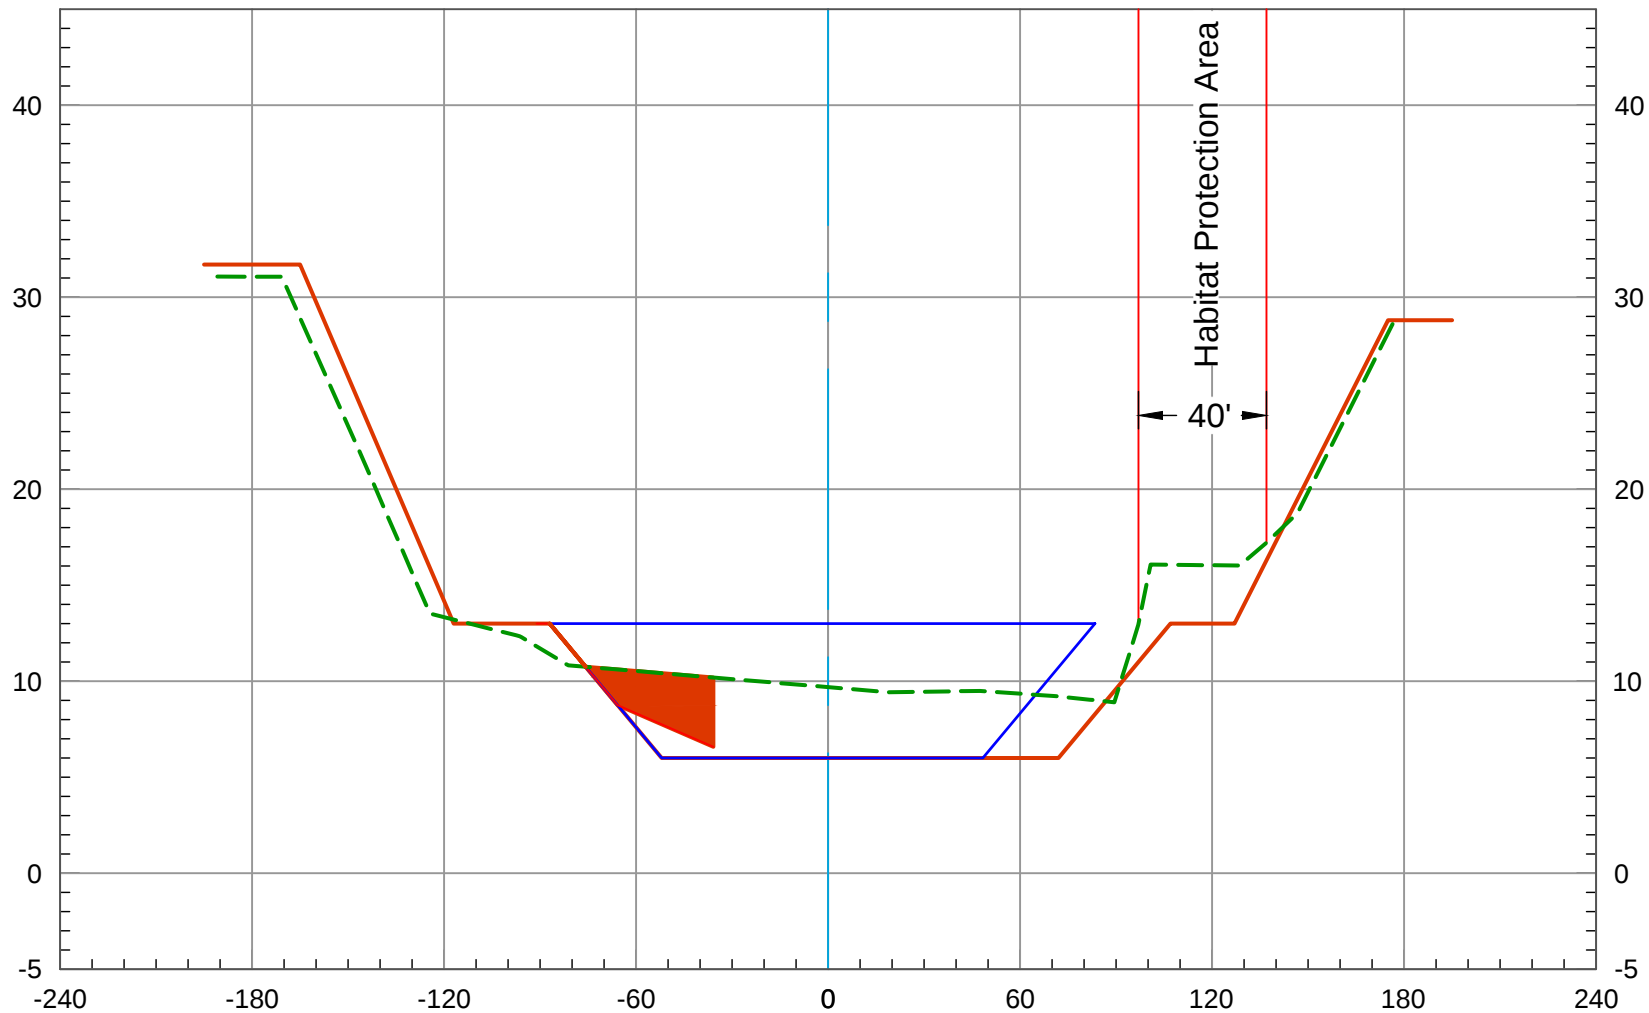

2022 Ground
As-Built Plan
Maximum Capacity

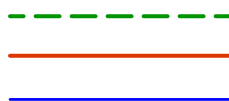


125+00

PROPOSED
CUT AREA




Vert. Scale: 1" = 10'
Horiz. Scale: 1" = 60'

SAN DIEGO CREEK (F05) BASIN 3 - 2022 SCOURS CL

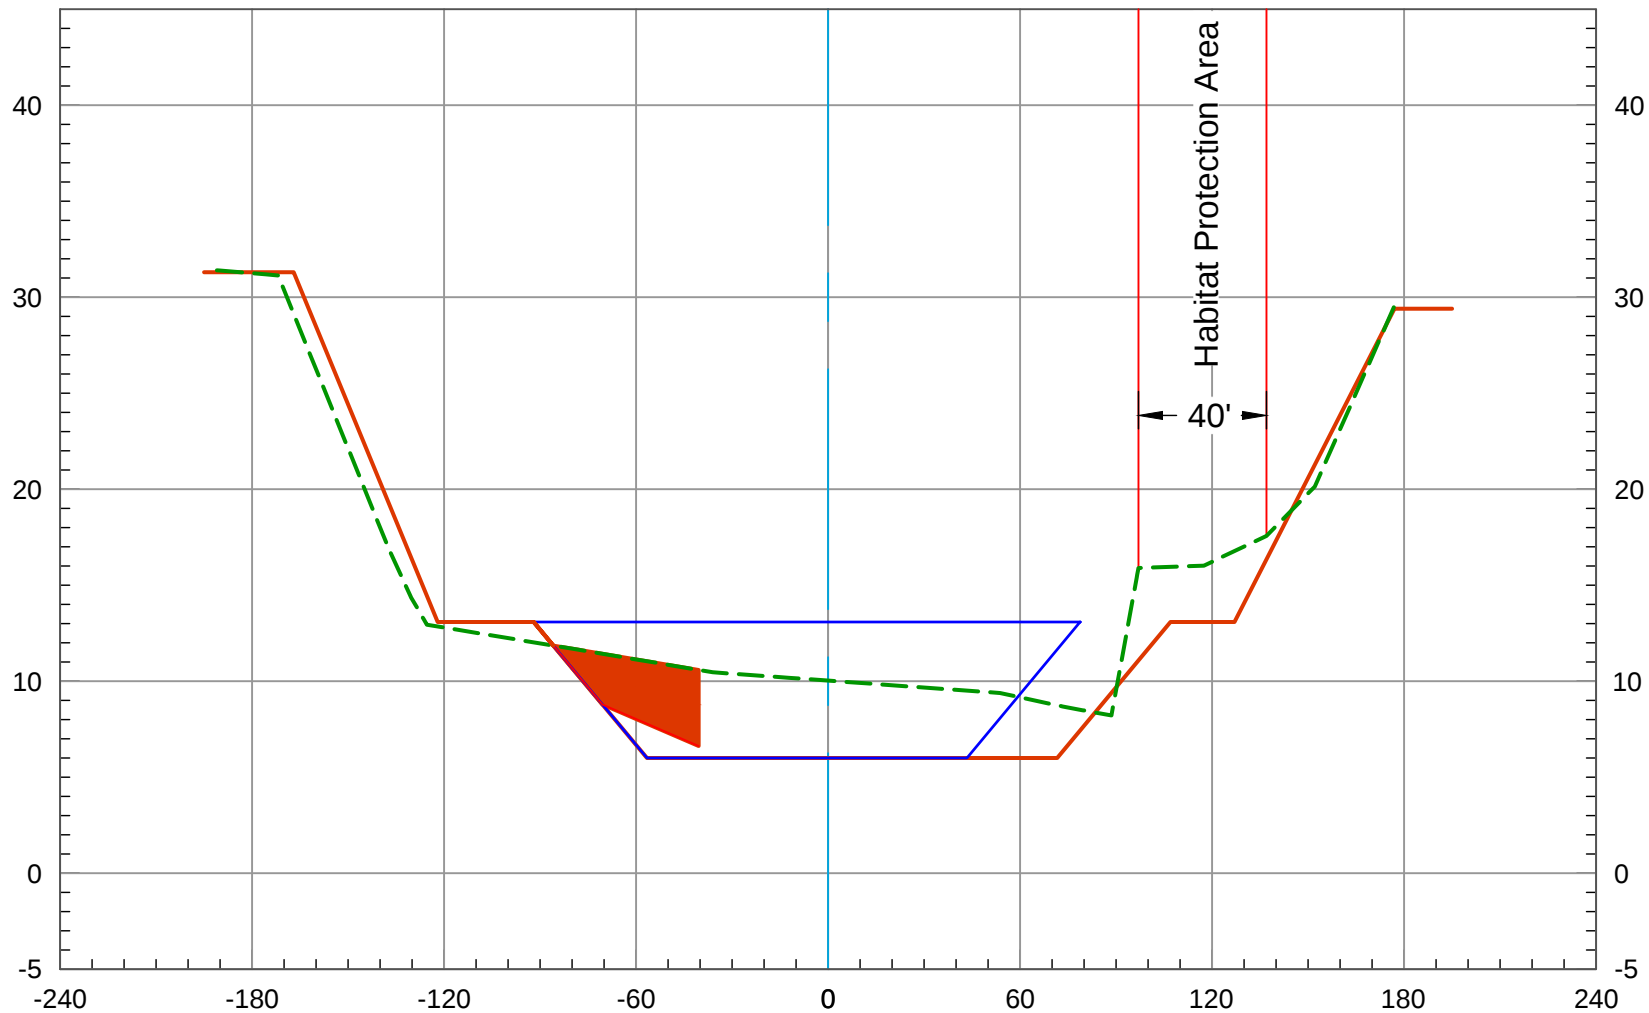

2022 Ground
As-Built Plan
Maximum Capacity

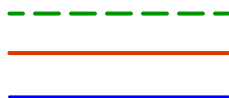

126+00

PROPOSED
CUT AREA




Vert. Scale: 1" = 10'
Horiz. Scale: 1" = 60'

U.S. Survey Foot

OC Public Works
OC Survey/Field Services
Boundary Analysis & Mapping




SAN DIEGO CREEK (F05) BASIN 3 - 2022 SCOURS CL

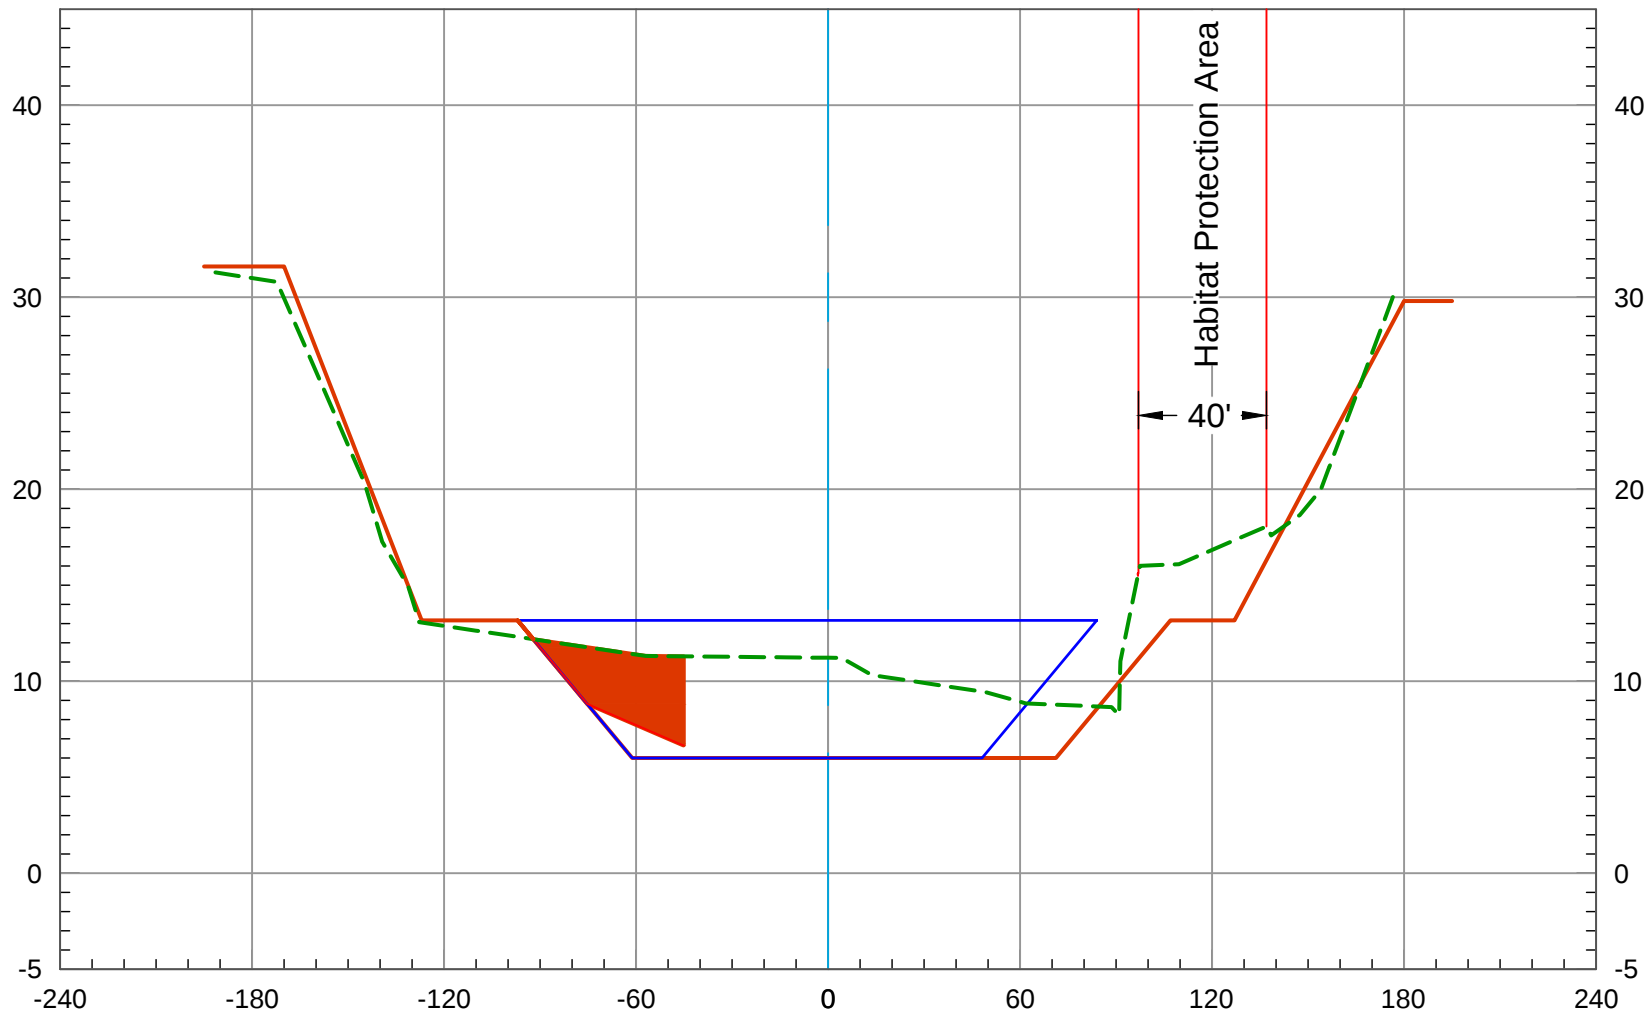

127+00

2022 Ground
As-Built Plan
Maximum Capacity

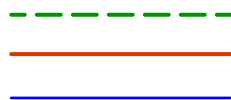


PROPOSED
CUT AREA




Vert. Scale: 1" = 10'
Horiz. Scale: 1" = 60'

SAN DIEGO CREEK (F05) BASIN 3 - 2022 SCOURS CL

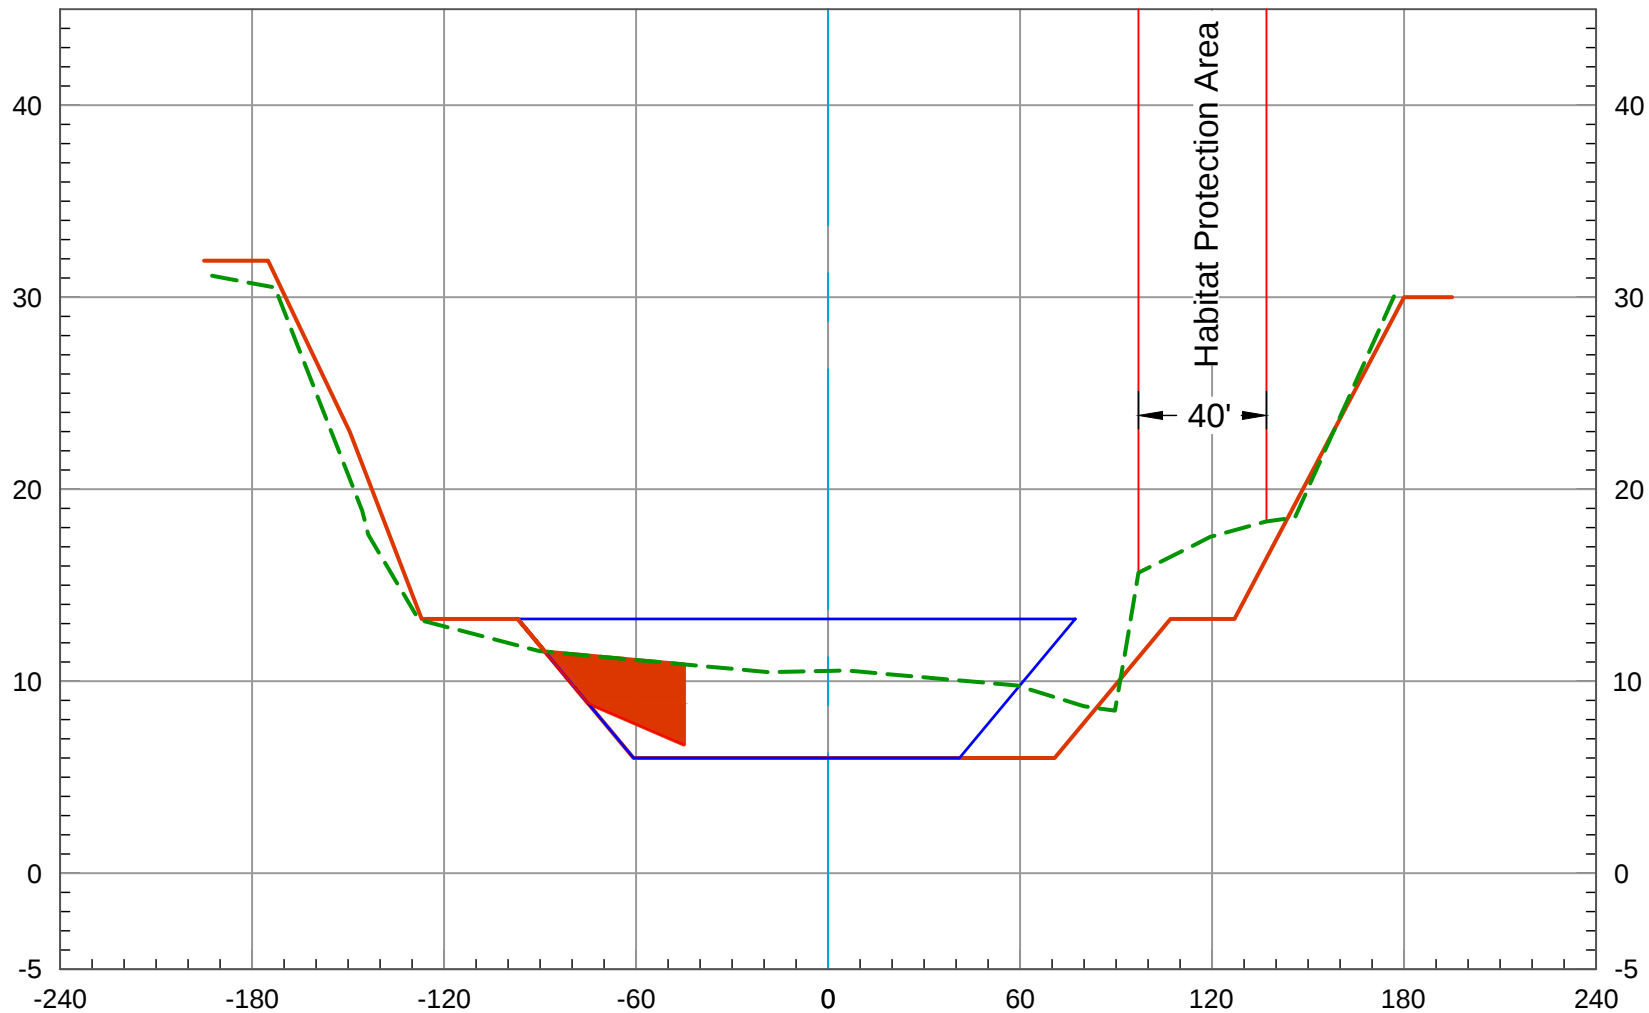

128+00

2022 Ground
As-Built Plan
Maximum Capacity

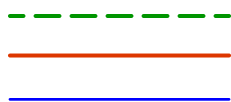


PROPOSED
CUT AREA




Vert. Scale: 1" = 10'
Horiz. Scale: 1" = 60'

SAN DIEGO CREEK (F05) BASIN 3 - 2022 SCOURS CL

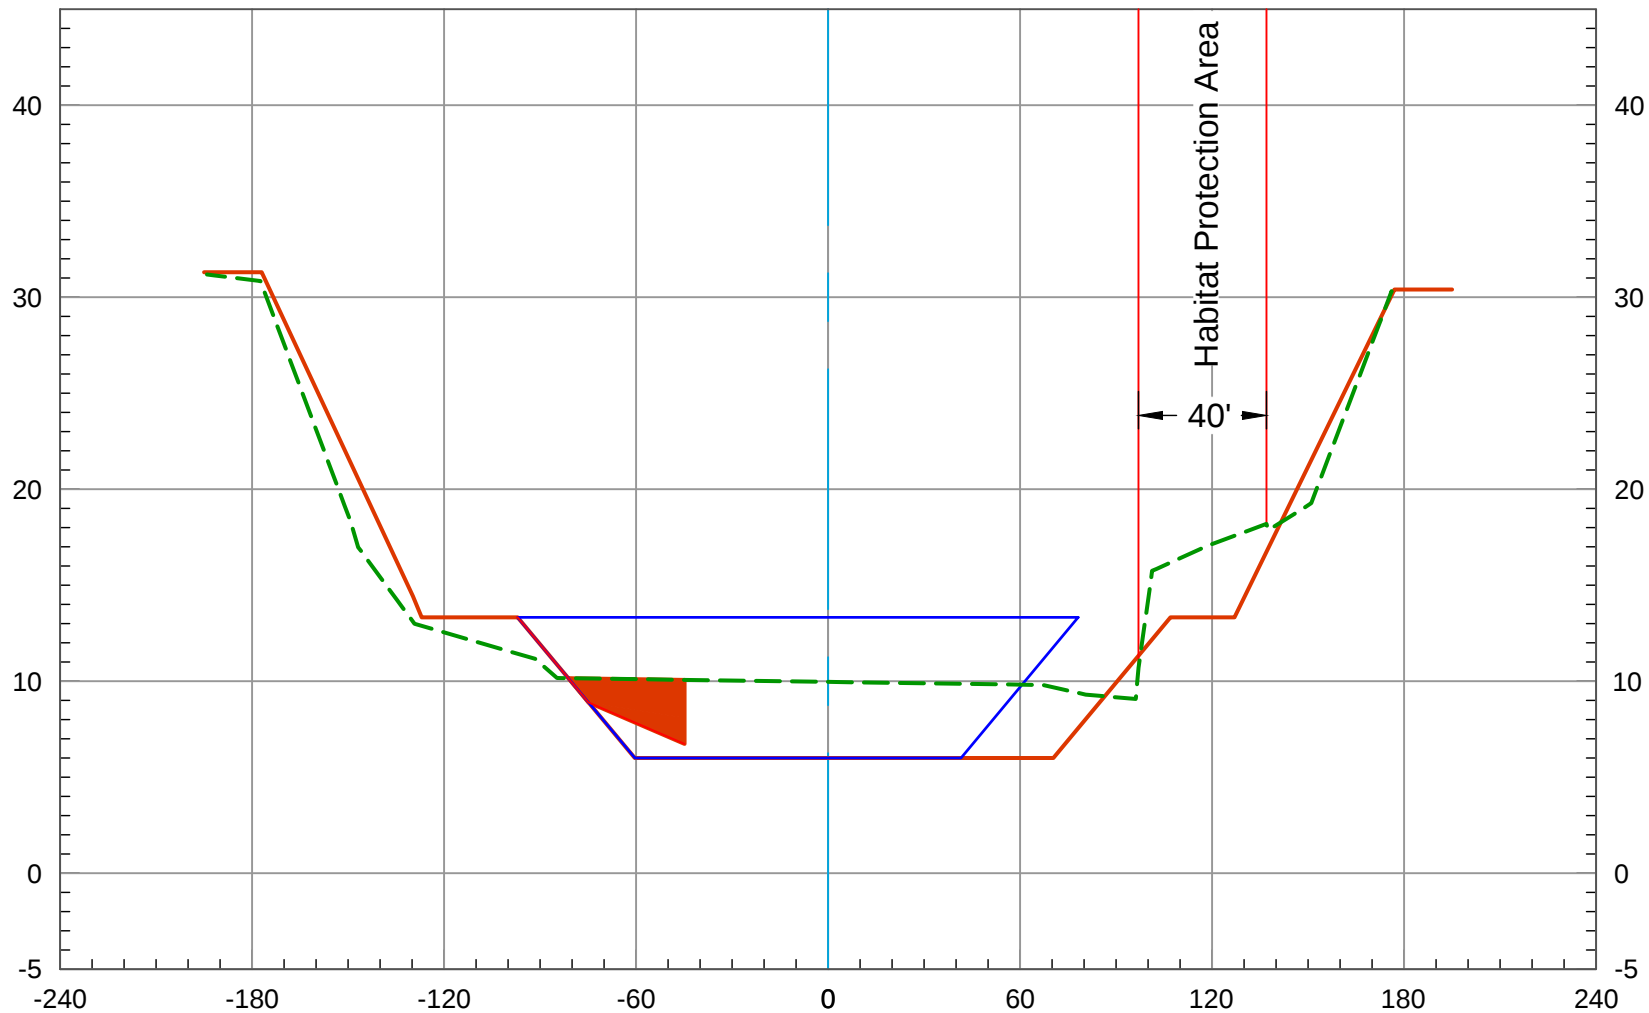

129+00

2022 Ground
As-Built Plan
Maximum Capacity

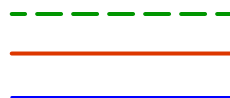

PROPOSED
CUT AREA



Vert. Scale: 1" = 10'
Horiz. Scale: 1" = 60'