

M.S. 3-30,

Ben P. Johnson

60' Reserved for Road
Shown on Tract No. 699.

17
18
19
20
21

N. 80° 06' 00" W. 174.11'
(Rec. S. 80° 29' E. 180.19')
N. 80° 06' 00" W. 6.08'

25

24

23

22

21

LOT 4
TRACT NO 699
M.M. 21-16.

Herbert P. Lee et al.

SILVERADO

Robert F. Ketterman


LOT 213.

TRACT NO 725.

M.M. 21-36.

Herbert P. Lee et al.
PART OF LOT 4
TRACT 699.

101	80	59	38
102	81	60	39
103	82	61	40
104	83	M. 62	M. 41
105	84	63	42
205	264	203	198
		202	199
		201	200

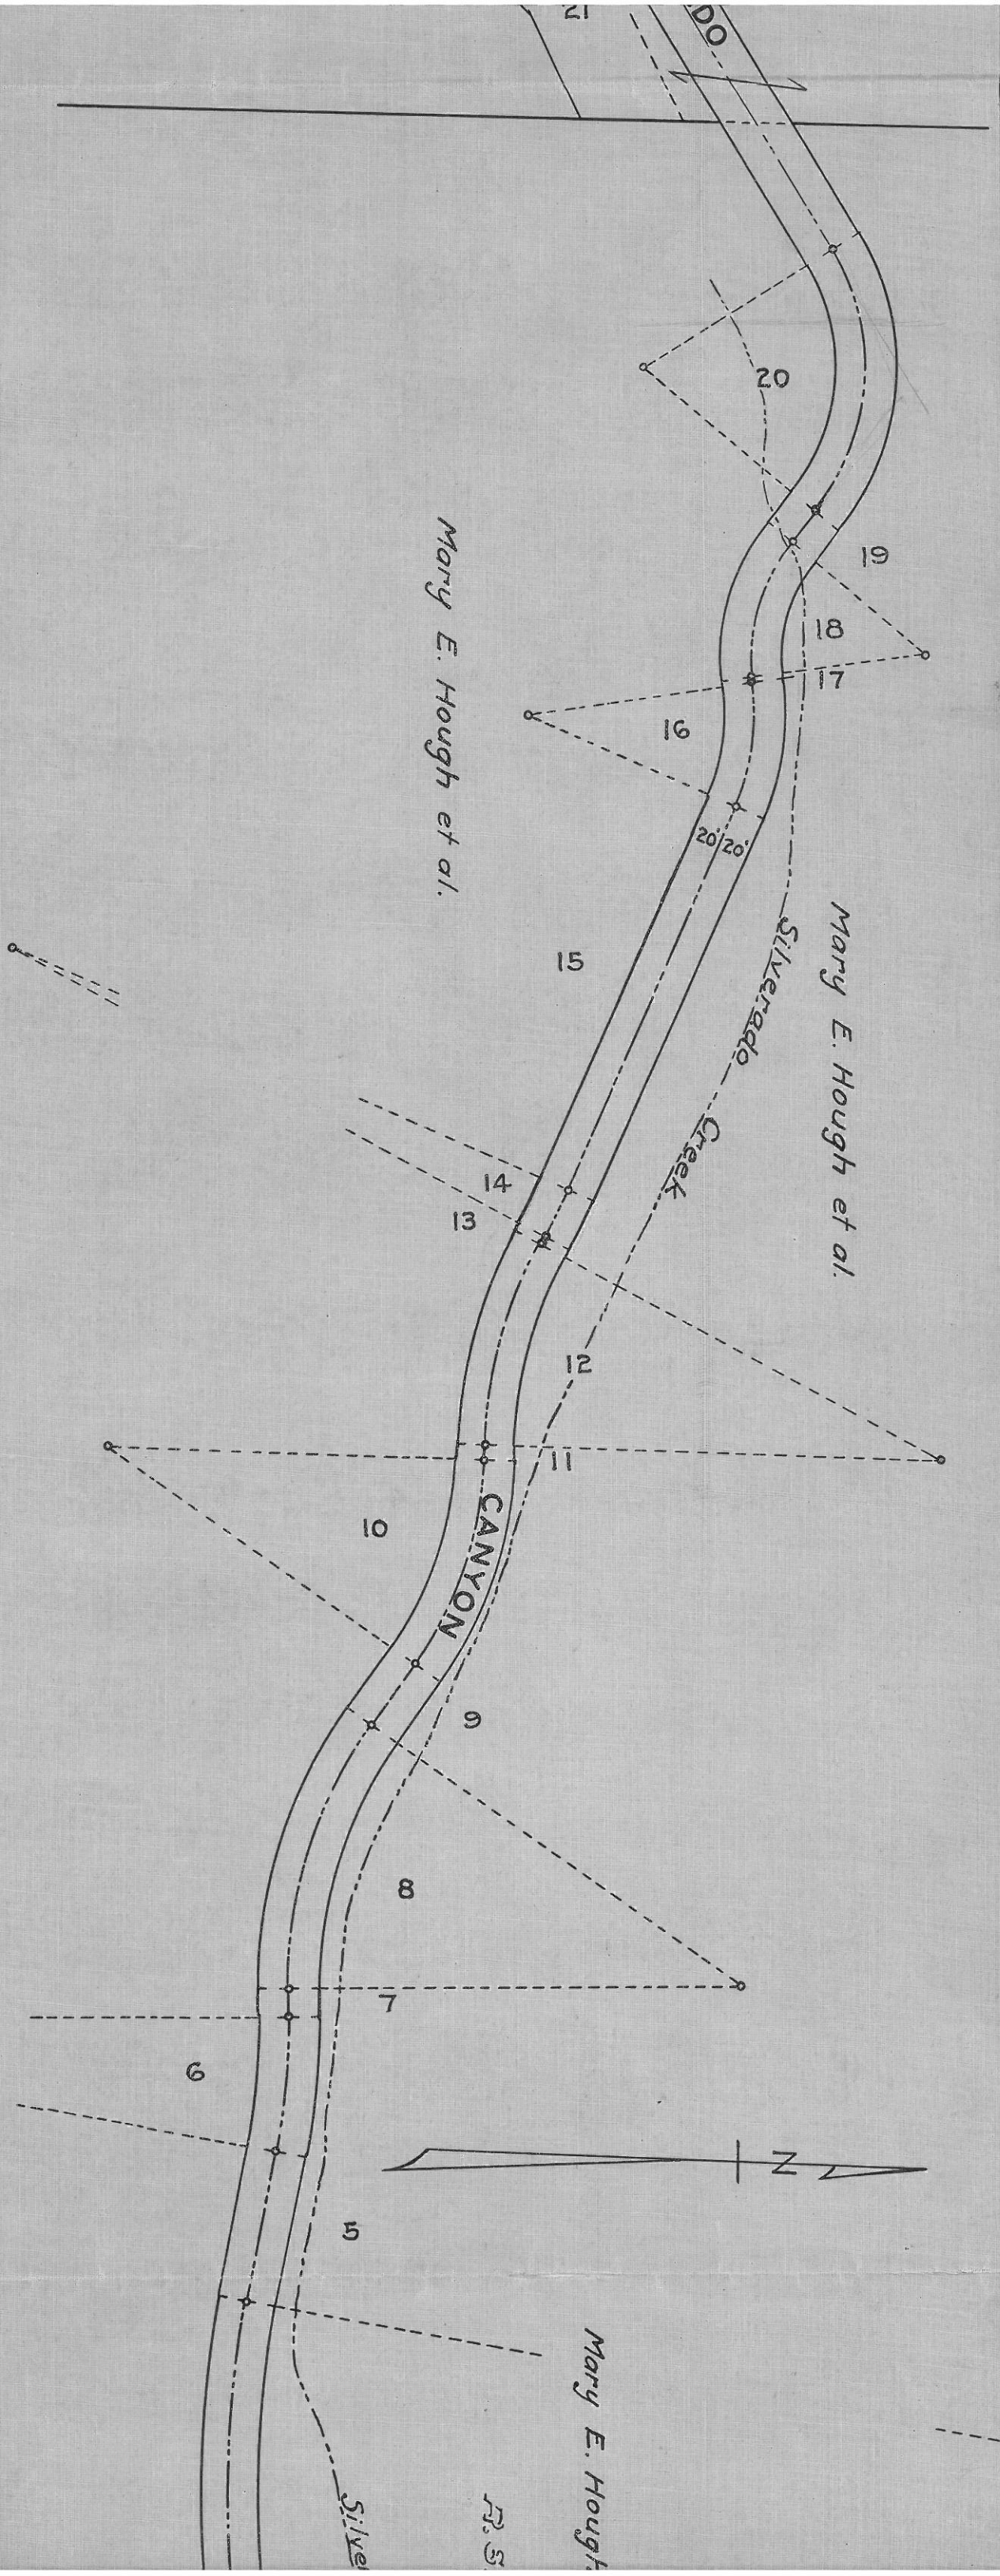



FIELD NOTES		
1	S. 86° 09' 00" W.	70.58'
2	R=700'	T=159.25'
3	Δ=25° 38' 00"	L=313.17'
4	S. 60° 31' 00" W.	292.53'
5	R=700'	T=239.89'
6	Δ=37° 50' 00"	L=462.22'
7	N. 81° 39' 00" W.	102.15'
8	R=500'	T=44.37'
9	Δ=10° 08' 30"	L=88.50'
10	S. 88° 12' 30" W.	18.59'
11	R=300'	T=95.24'
12	Δ=35° 13' 30"	L=184.44'
13	N. 56° 34' 00" W.	49.34'
14	R=250'	T=73.69'
15	Δ=32° 50' 50"	L=143.33'
16	N. 89° 24' 50" W.	10.15'
17	R=300'	T=70.51'
18	Δ=26° 27' 10"	L=138.51'
19	N. 62° 57' 40" W.	4.51'
20	R=400'	T=17.96'
21	Δ=5° 08' 30"	L=35.90'
22	N. 68° 06' 10" W.	215.63'
23	R=150'	T=42.43'
24	Δ=31° 35' 20"	L=82.70'
25	S. 80° 18' 30" W.	2.28'
26	R=115'	T=51.20'
27	Δ=48° 00' 00"	L=96.34'
28	N. 51° 41' 30" W.	25.44'
29	R=150'	T=107.36'
30	Δ=71° 11' 00"	L=186.36'
31	S. 57° 07' 30" W.	392.31'
32	R=300'	T=136.14'
33	Δ=48° 49' 00"	L=255.60'
34	N. 74° 03' 30" W.	25.78'
35	R=300'	T=74.22'
36	Δ=27° 41' 30"	L=145.52'
37	S. 78° 09' 00" W.	118.78'

The 997 shows 3.95' but 3.28' is correct. See page 66 of T.B. 100.

Mary E. Hough et al.

R. S. 2 - 50.

Mary E. Hough et al.

Ellen E. Harris

Note:- The bearings shown on this map are based on that shown on the westerly boundary of Tract 484, Misc. Maps, Book 16, Page 46, Records of Orange Co., Calif.



RIGHT OF WAY
MAP
SILVERADO CANYON ROAD
ORANGE COUNTY, CALIF.
SCALE:- 1"=100' - SEPT. 1934.