


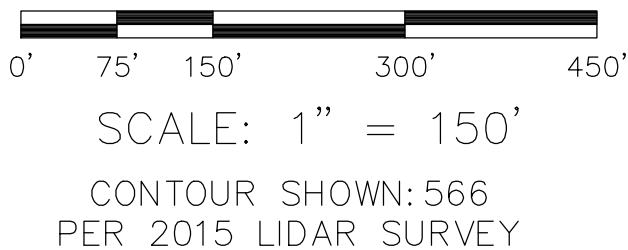
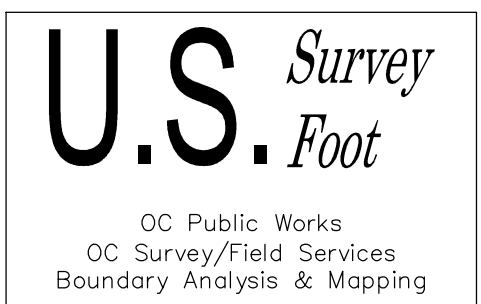
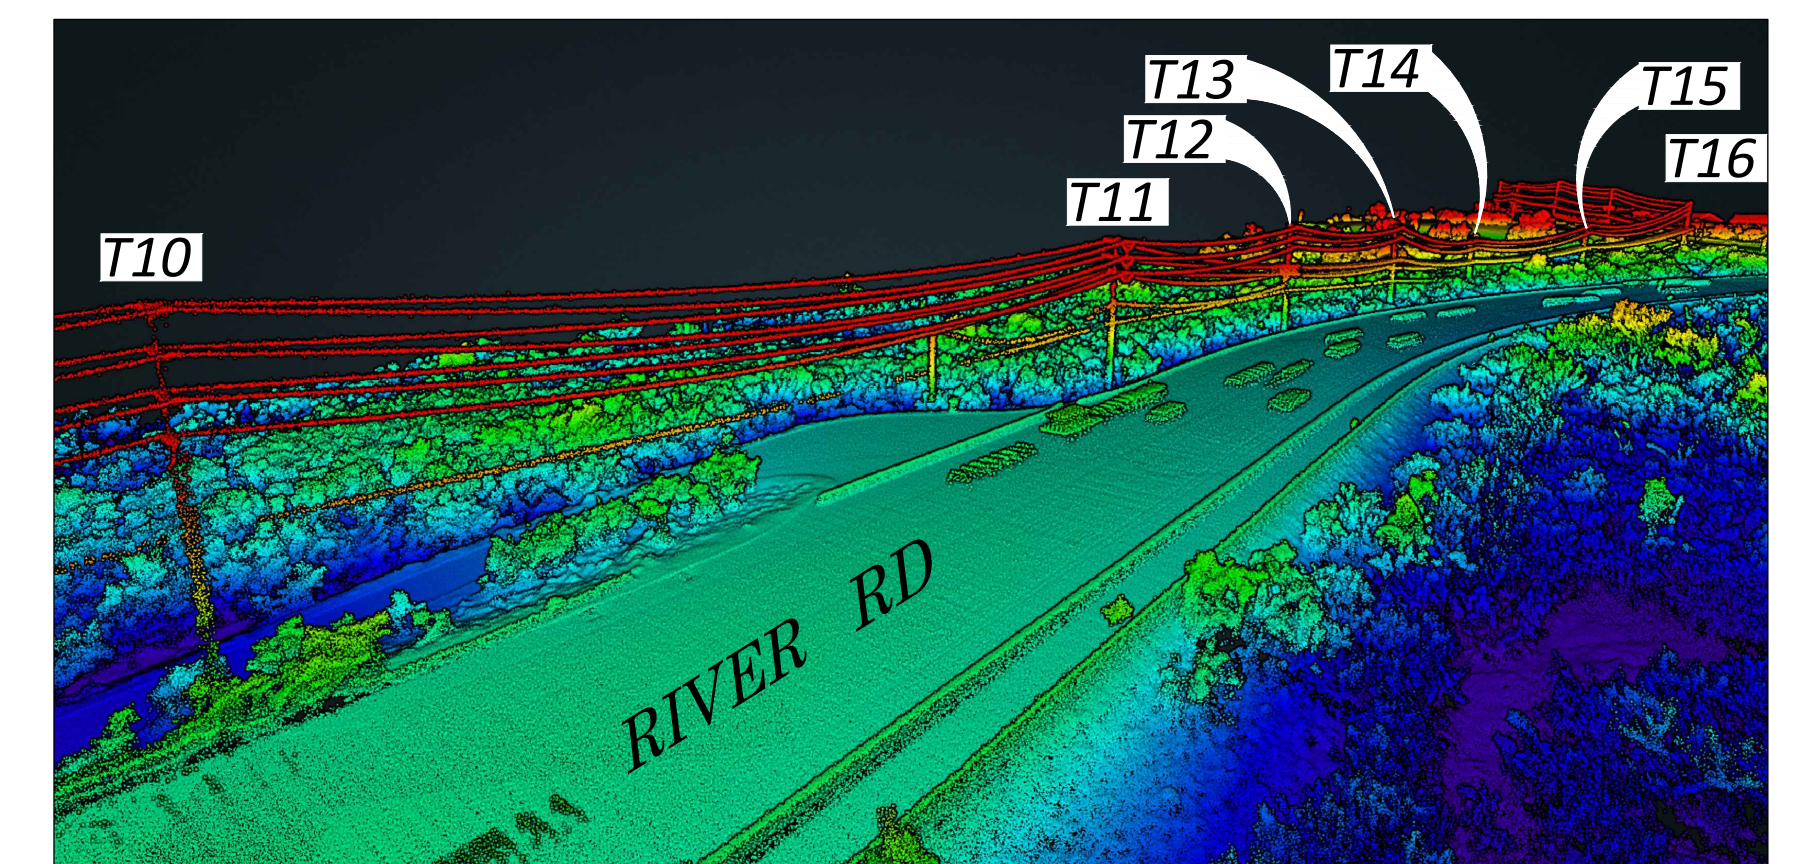
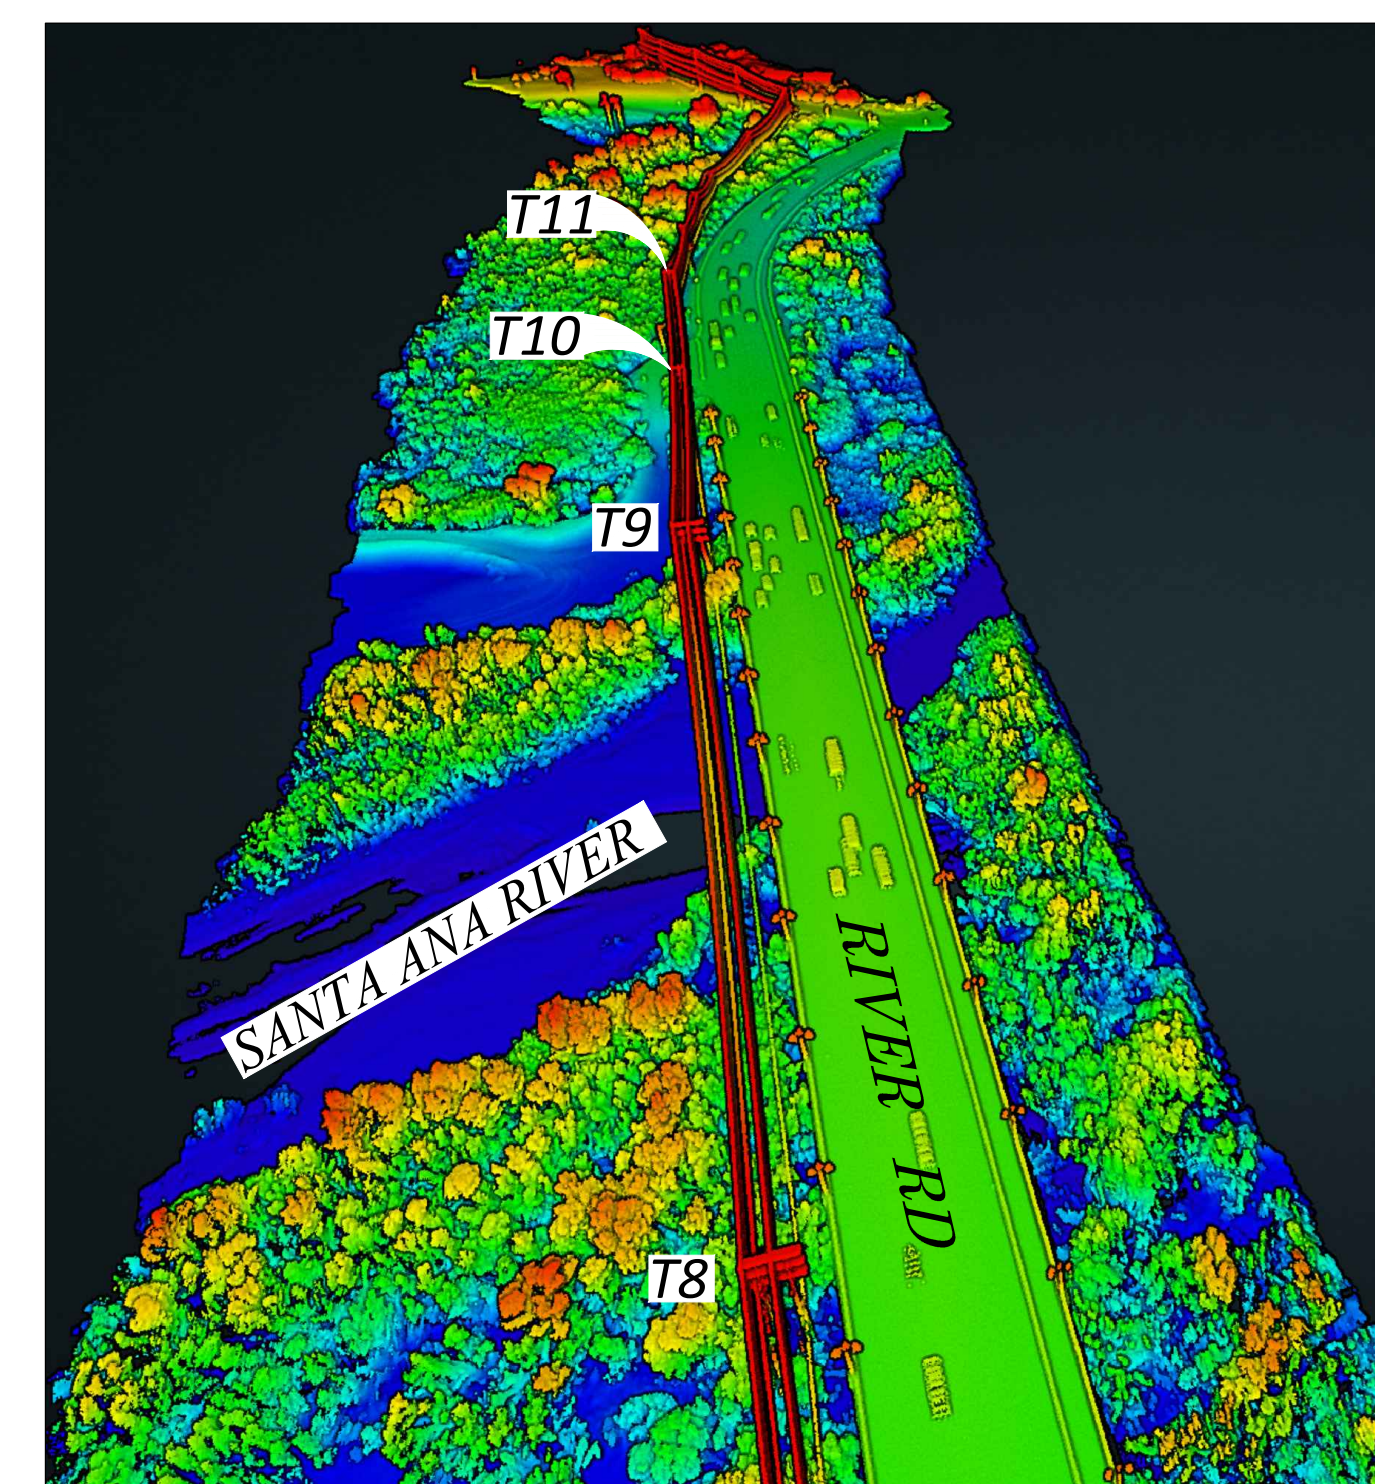
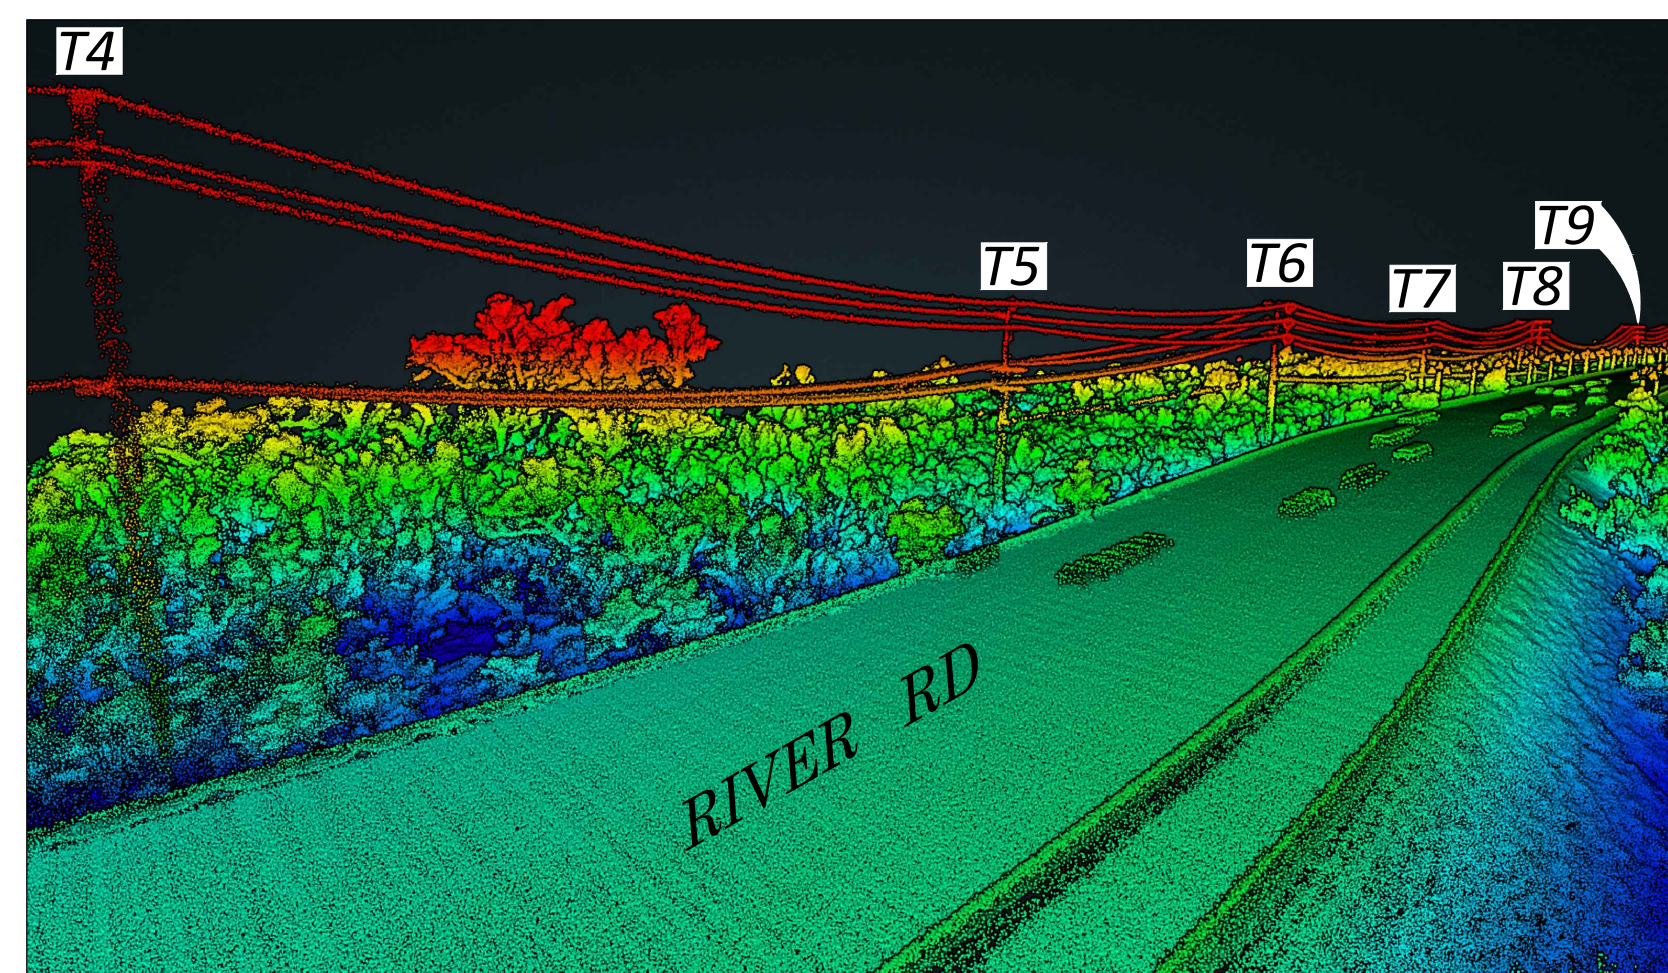
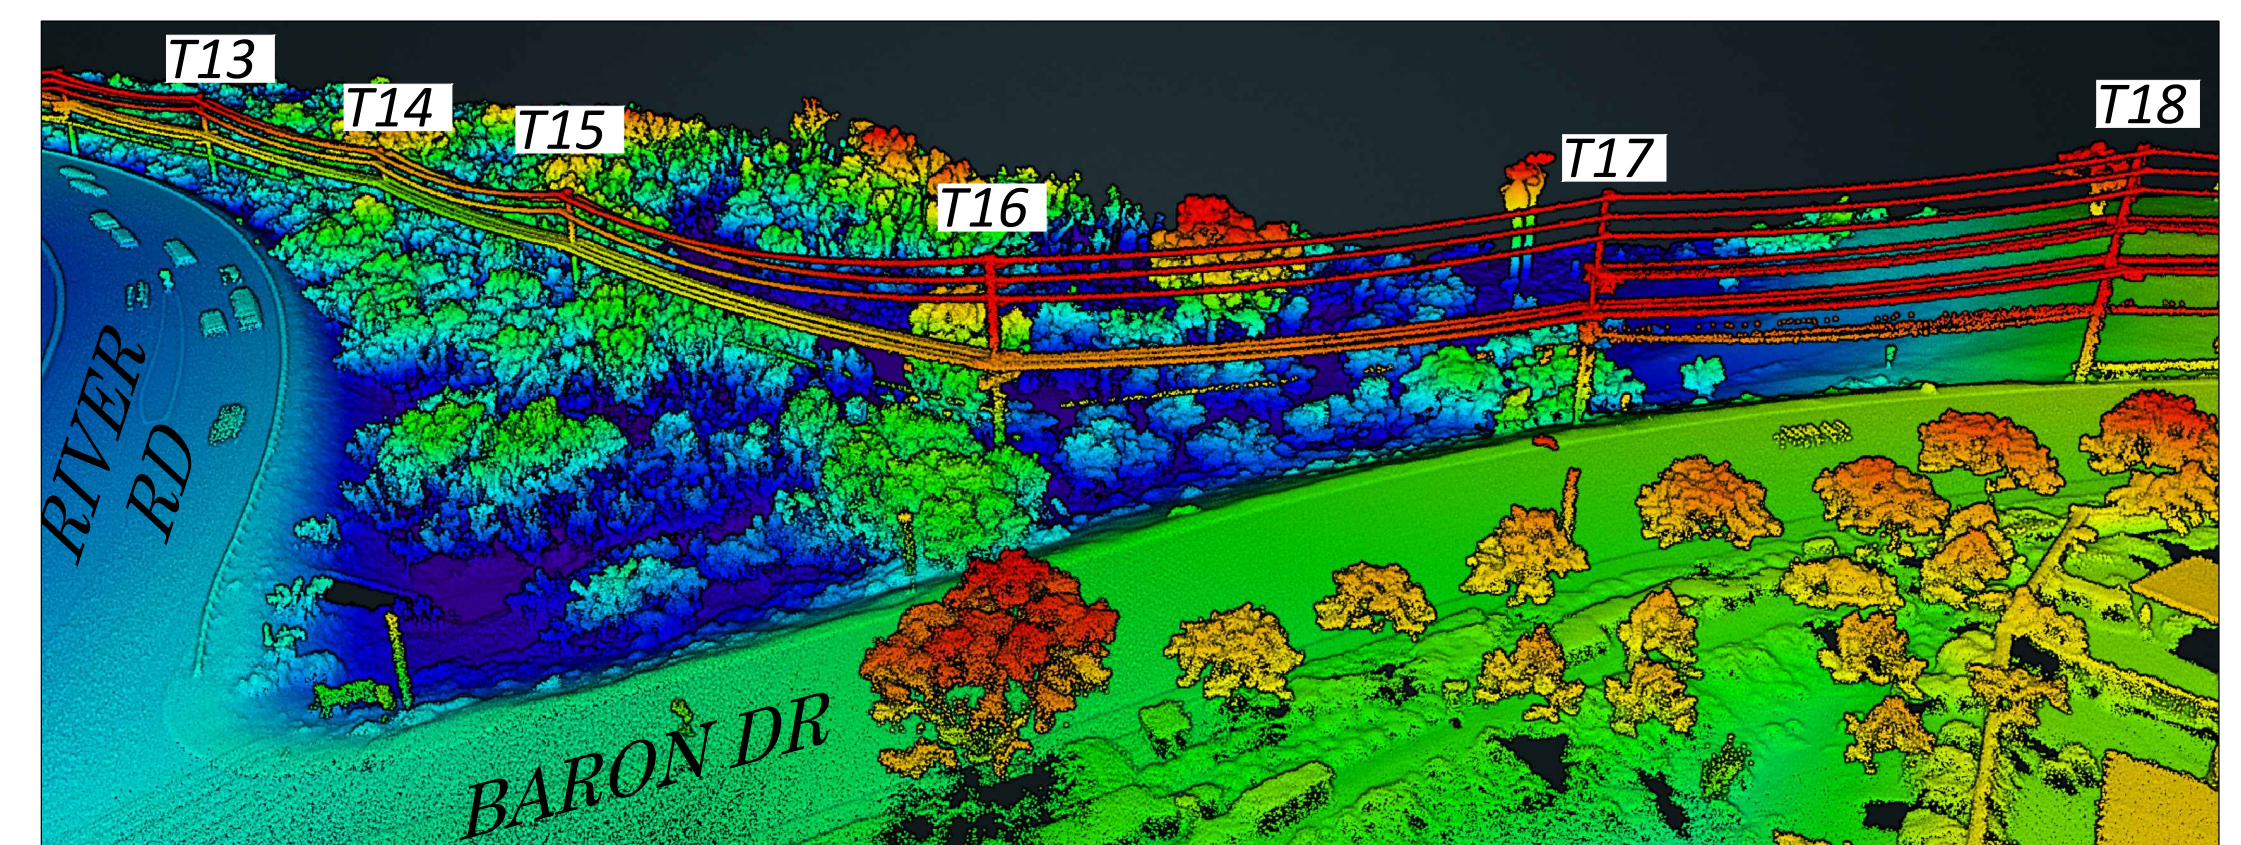


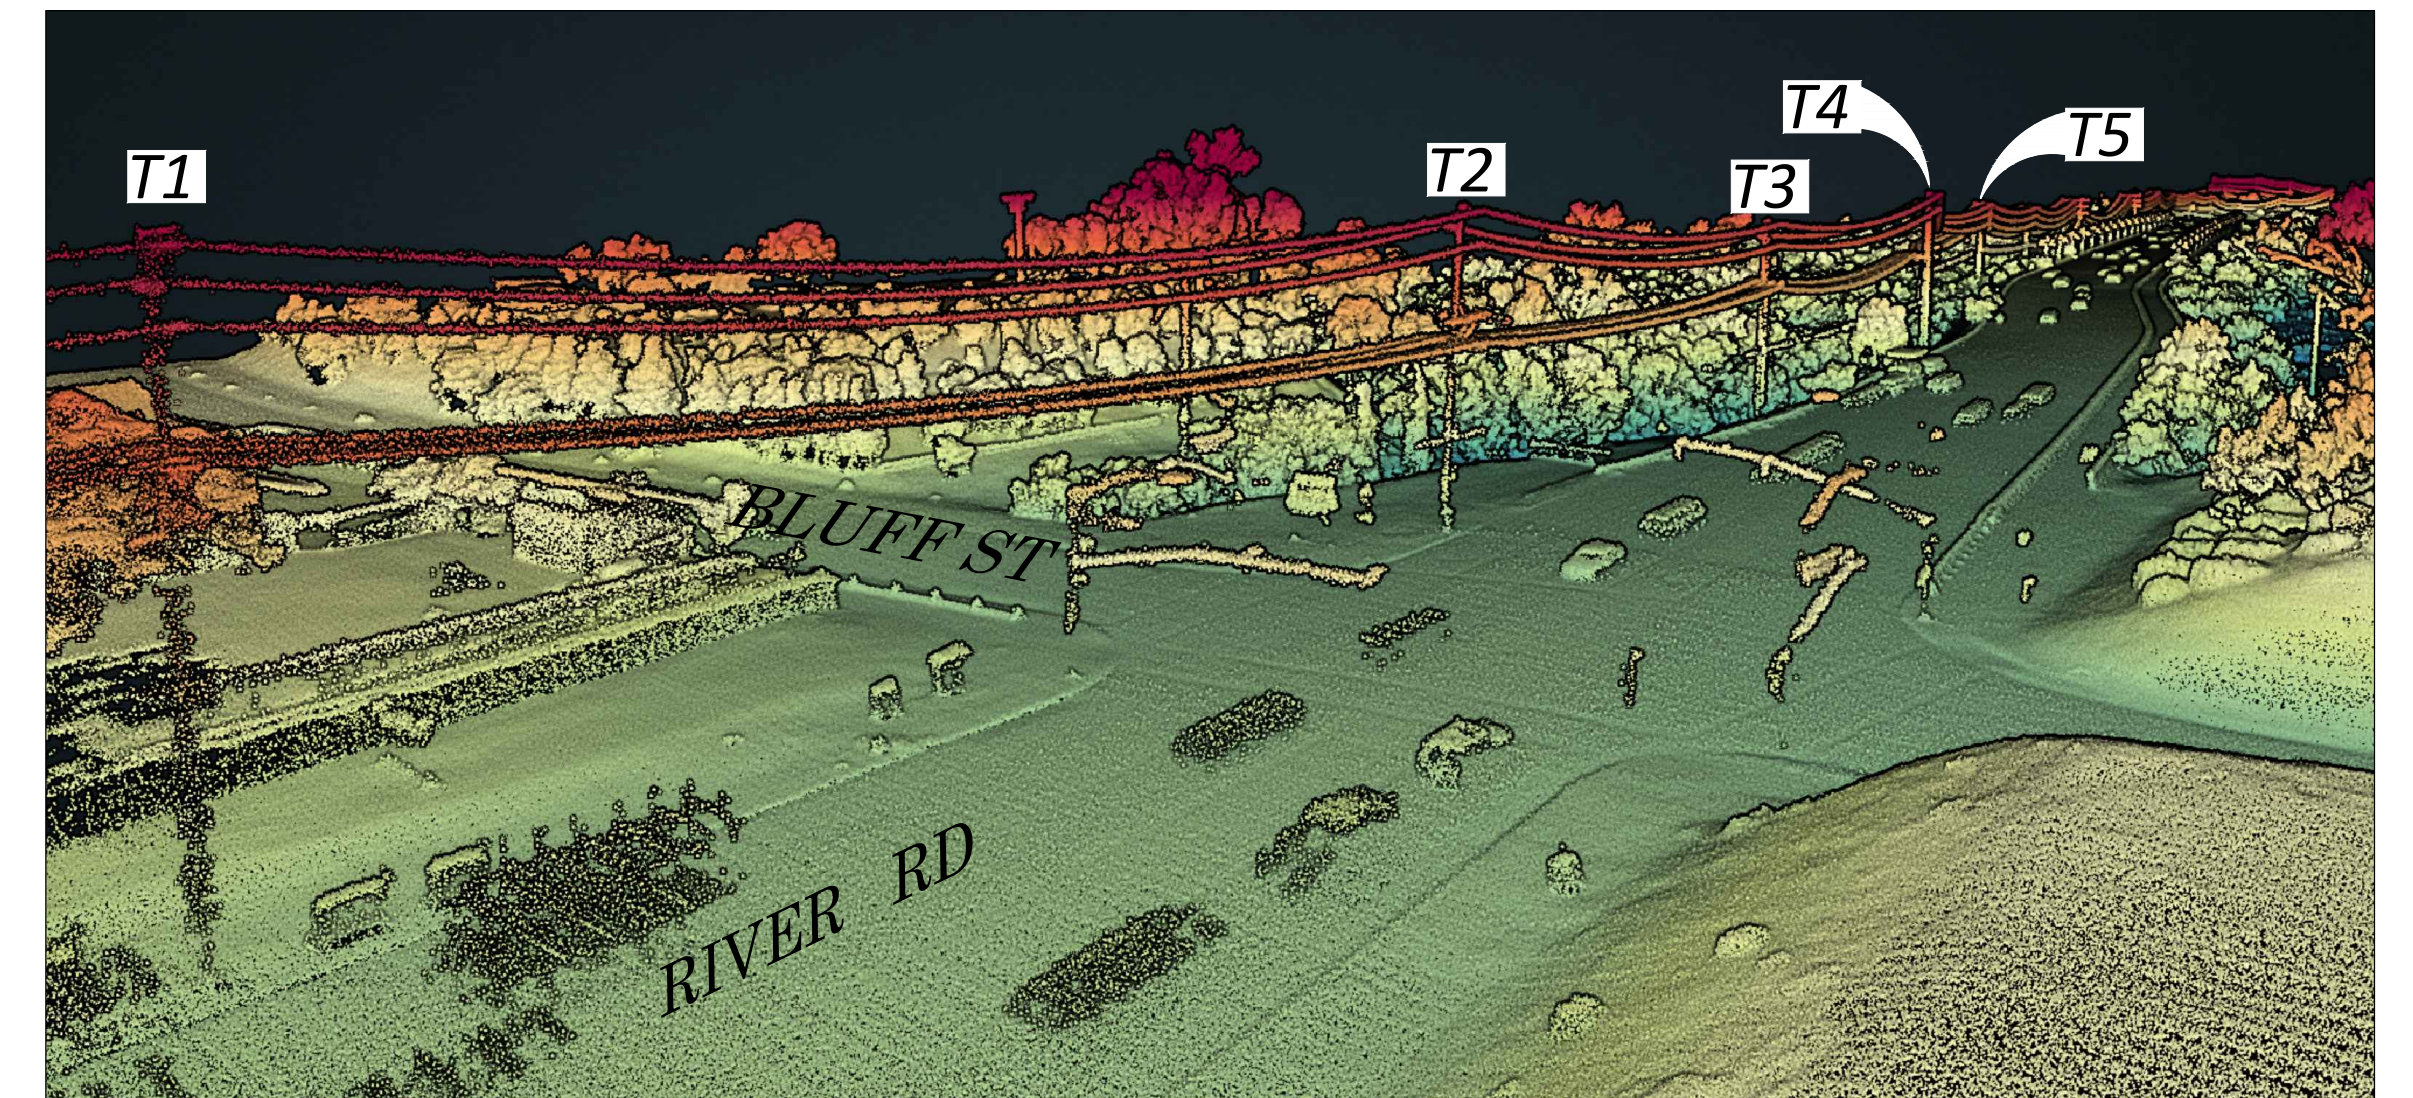

PRELIMINARY


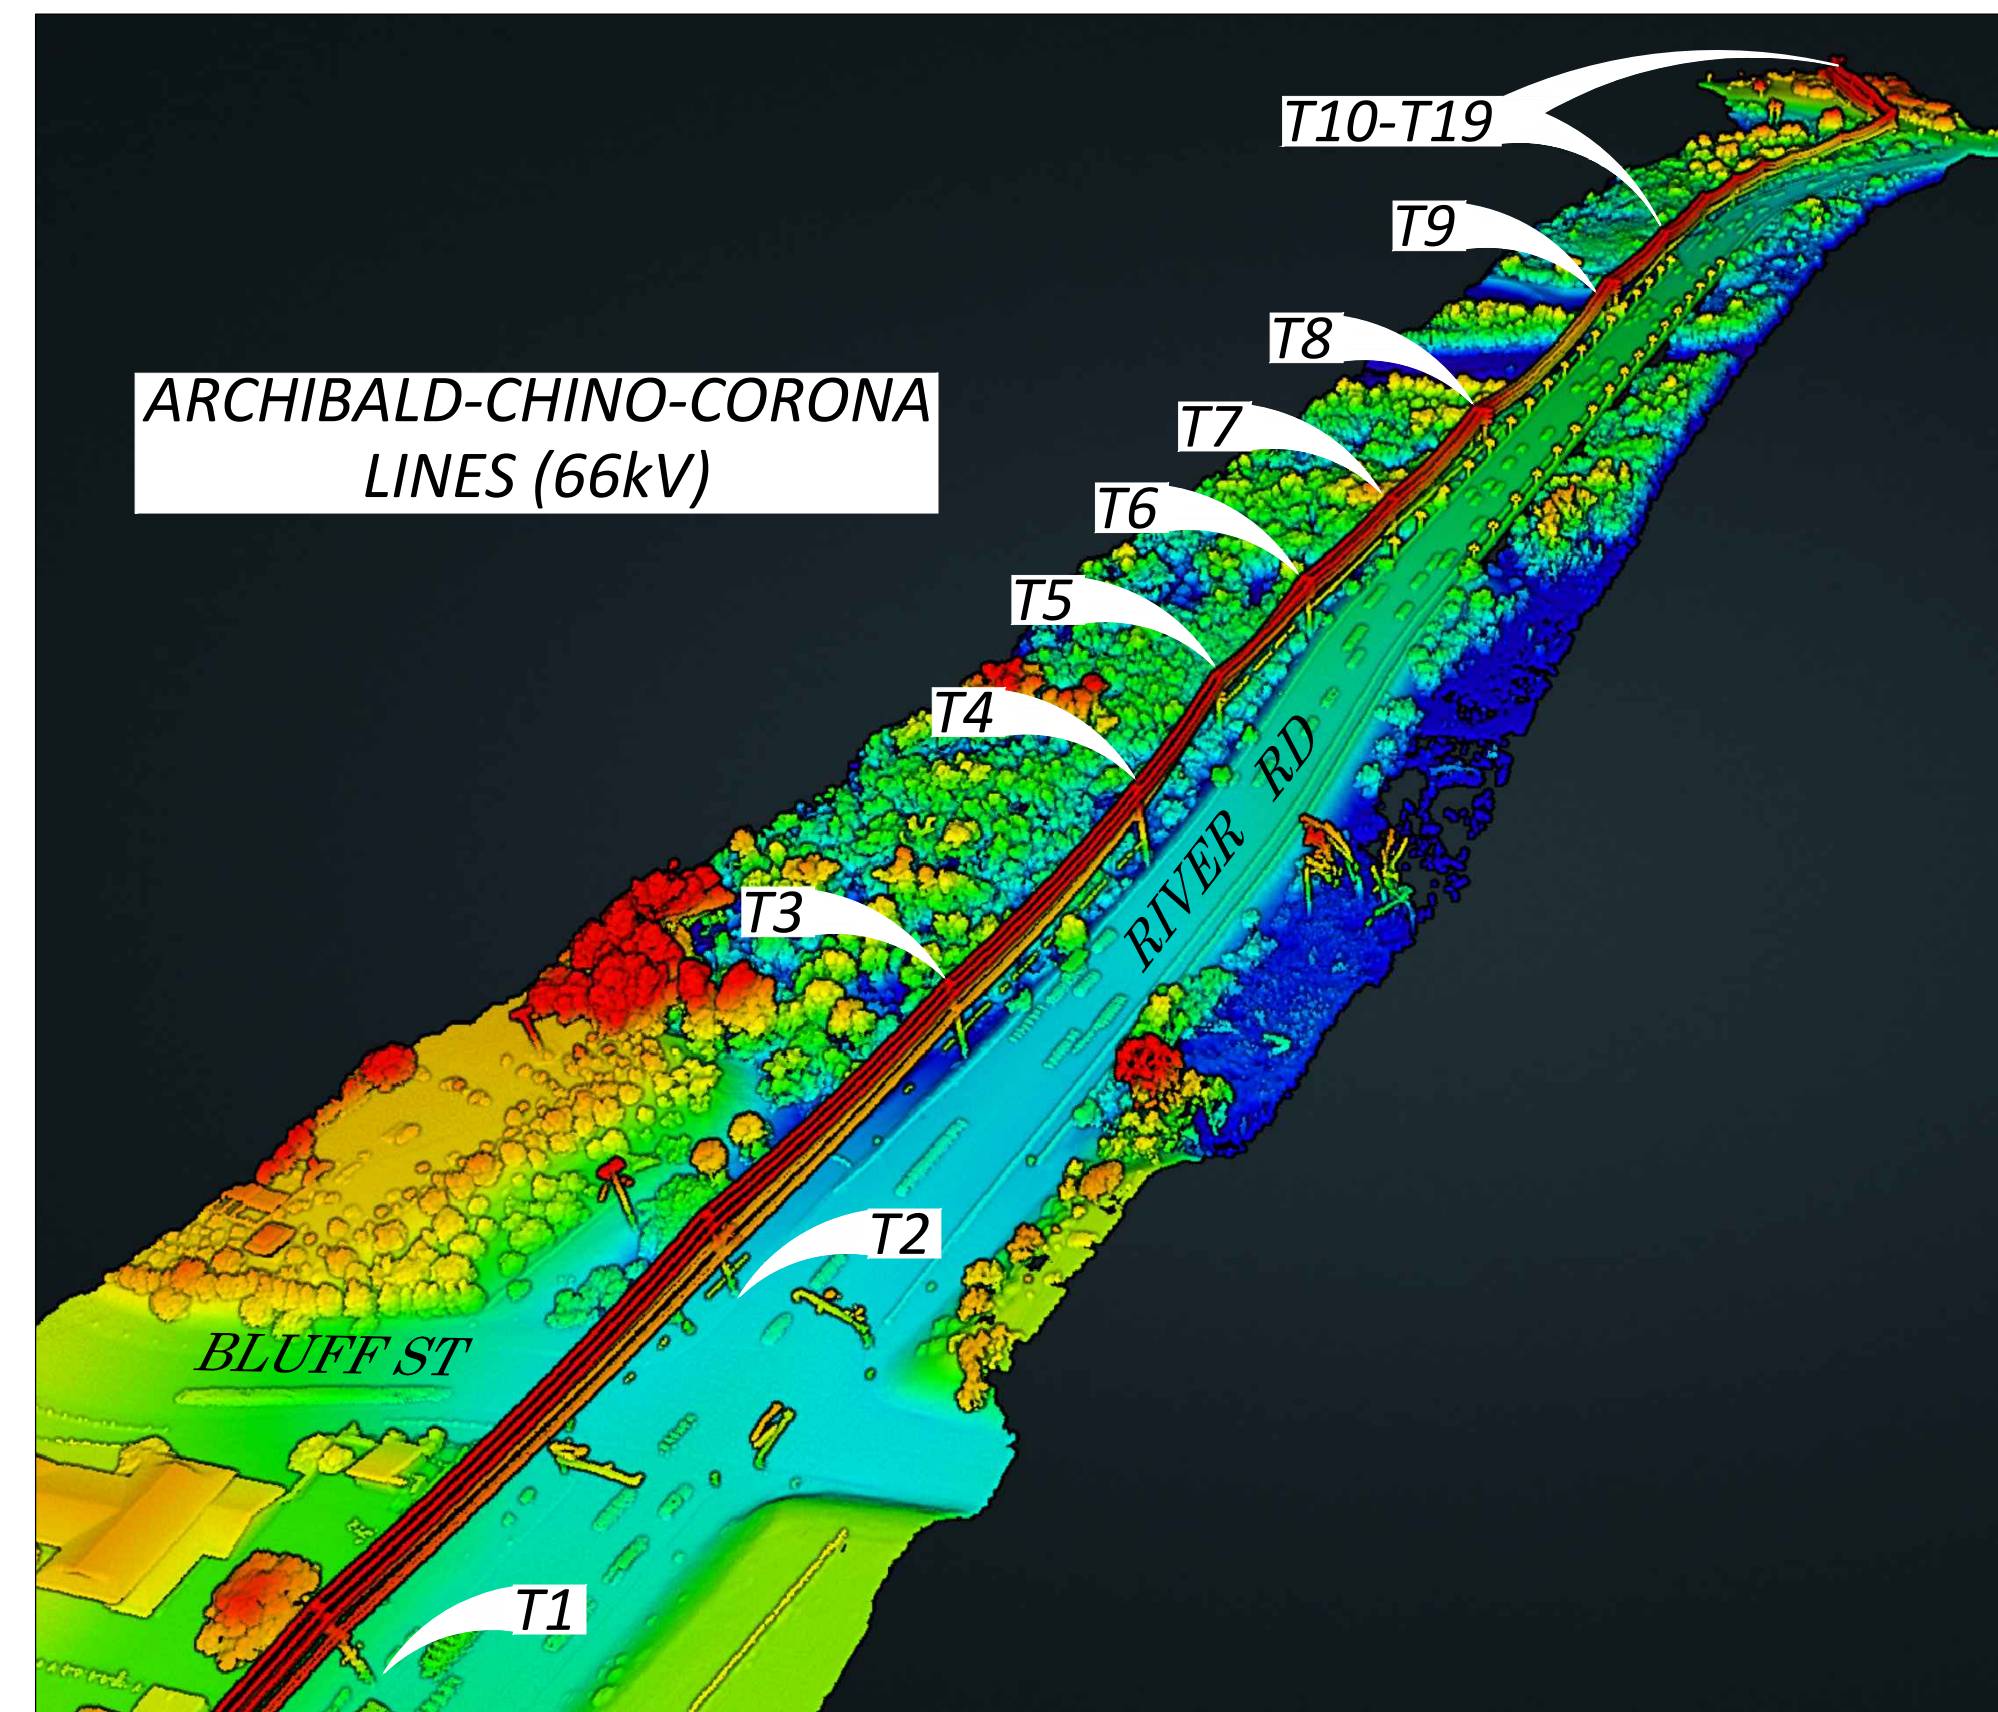


			COUNTY OF ORANGE OC PUBLIC WORKS OC SURVEY/FIELD SERVICES/BOUNDARY ANALYSIS & MAPPING				
SCE SUBTRANSMISSION PHASE 3A1 ARCHIBALD-CHINO-CORONA LINES (66kV)							
TOPOGRAPHIC MAP							
PROJECT LIMITS: FROM: BLUFF ST							
TO: BARON DR							
DATE OF SURVEY: 1/27/2022				BY: REED AND PARTY		SHEET NO. 1 of 2	
MAPPING				BY: J. MORENO, PLS			
OFFICE CHECK				BY: J. MORENO, PLS			
FIELD CHECK				BY:			
SCALE: 1"=150'				W.O. #ESP3009			
FILE: PHASE 3A-1 SCE SUBTRANSMISSION_PRELIMINARY.DWG				FILE #			
MARK	DATE	ITEM					
REVISIONS							


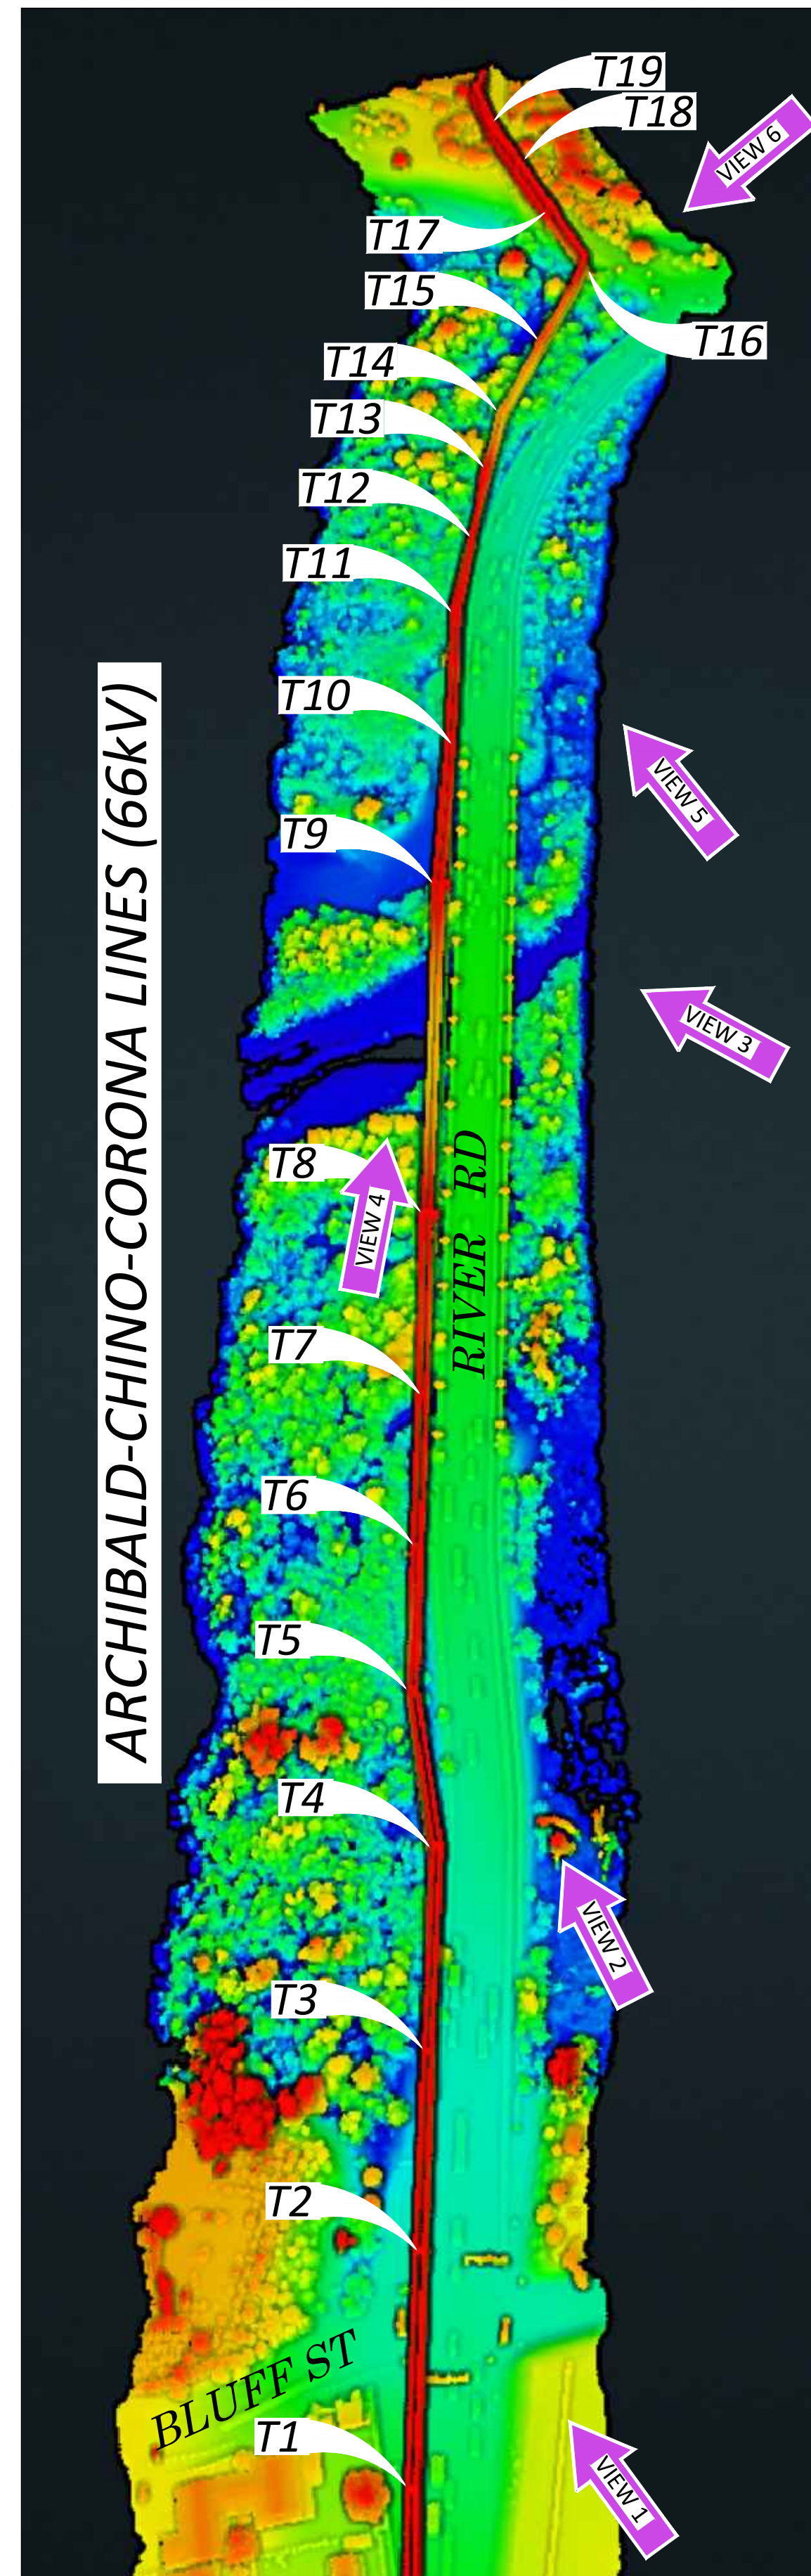


COUNTY OF ORANGE OC PUBLIC WORKS OC SURVEY/FIELD SERVICES/BOUNDARY ANALYSIS & MAPPING			
SCE SUBTRANSMISSION PHASE 3A1 ARCHIBALD-CHINO-CORONA LINES (66kV)			
POINT CLOUD IMAGES			
PROJECT LIMITS: FROM: BLUFF ST			
TO: BARON DR			
DATE OF SURVEY: 1/27/22		BY: REED AND PARTY	
MAPPING		BY: J. MORENO, PLS	
OFFICE CHECK		BY: J. MORENO, PLS	
FIELD CHECK		BY:	
SCALE: NTS		W.O. #ESP3009	
FILE: PHASE 3A-1 SCE SUBTRANSMISSION - PRELIMINARY.DWG		FILE #	
MARK	DATE	ITEM	
REVISIONS			
			SHEET NO.
			2 of 2



ARCHIBALD-CHINO-CORONA LINES (66 kV)

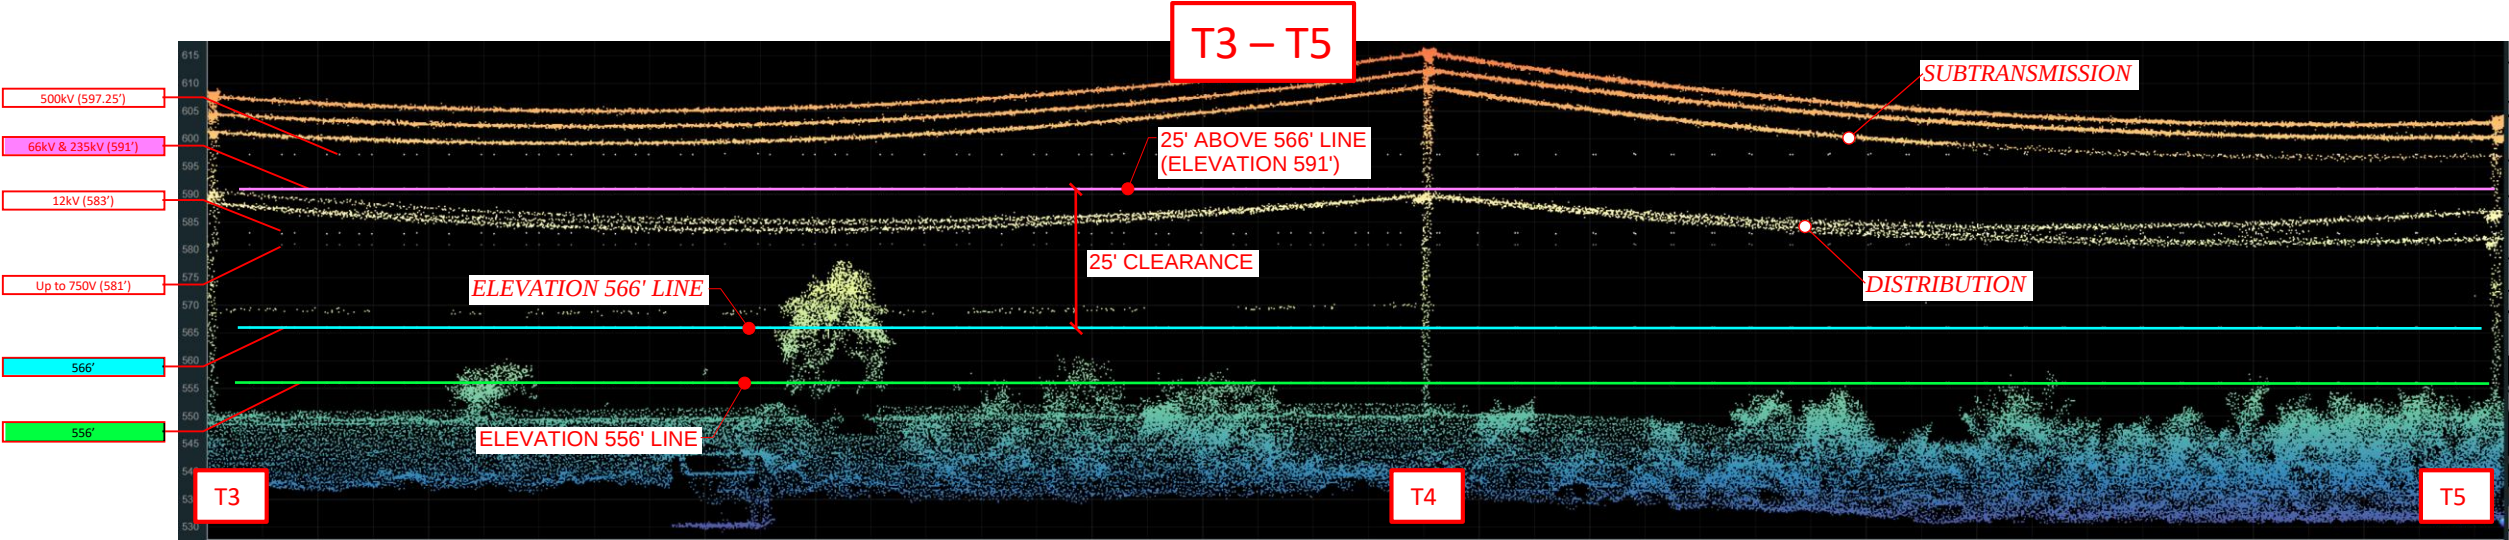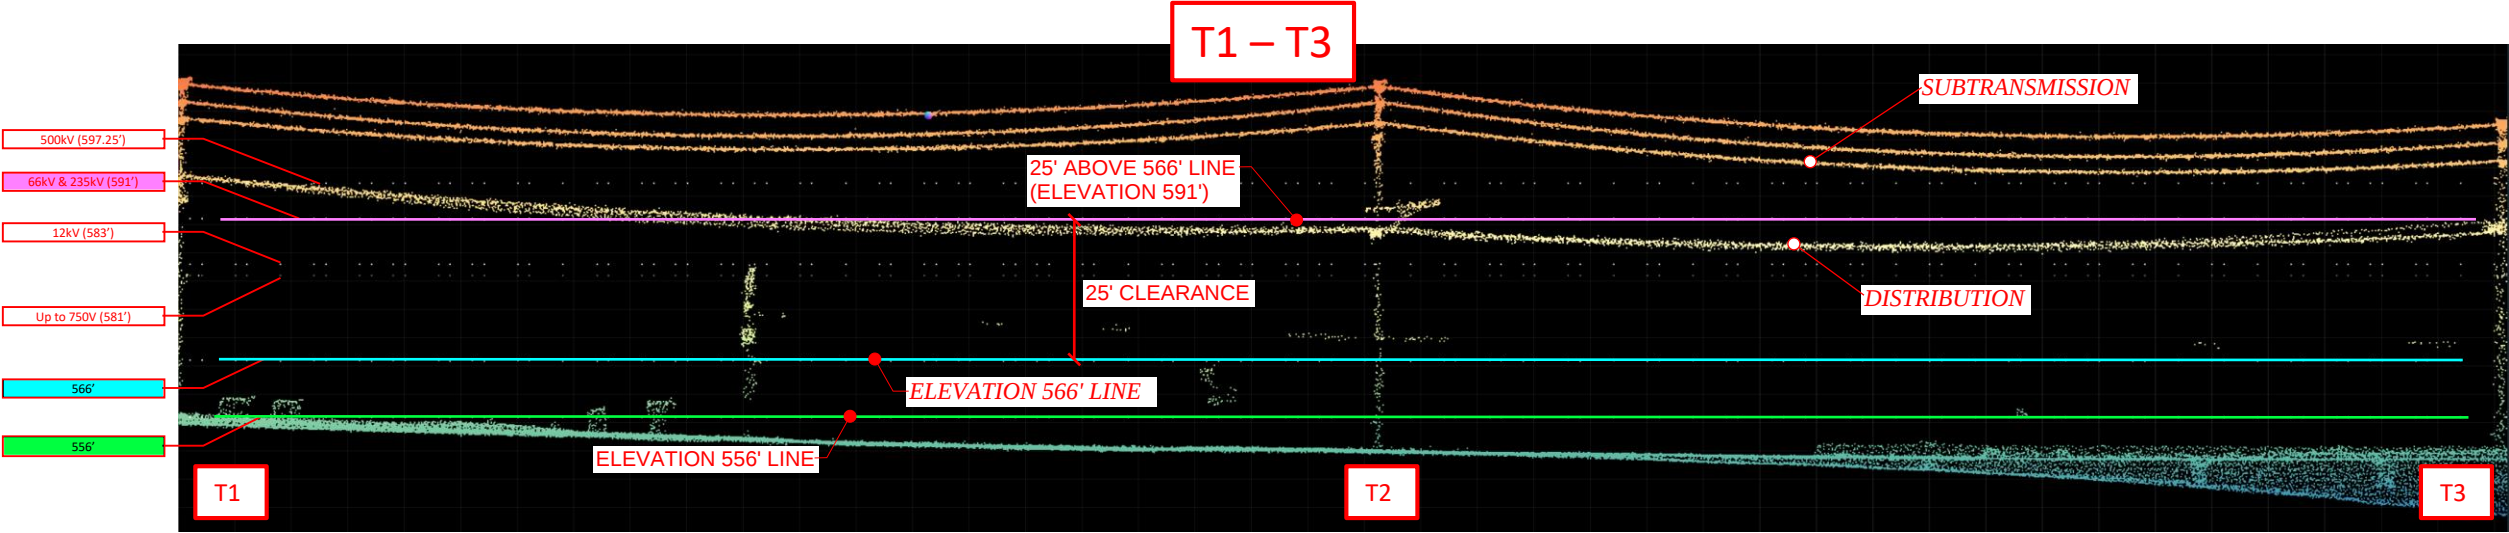



ARCHIBALD-CHINO-CORONA LINES (66 kV)

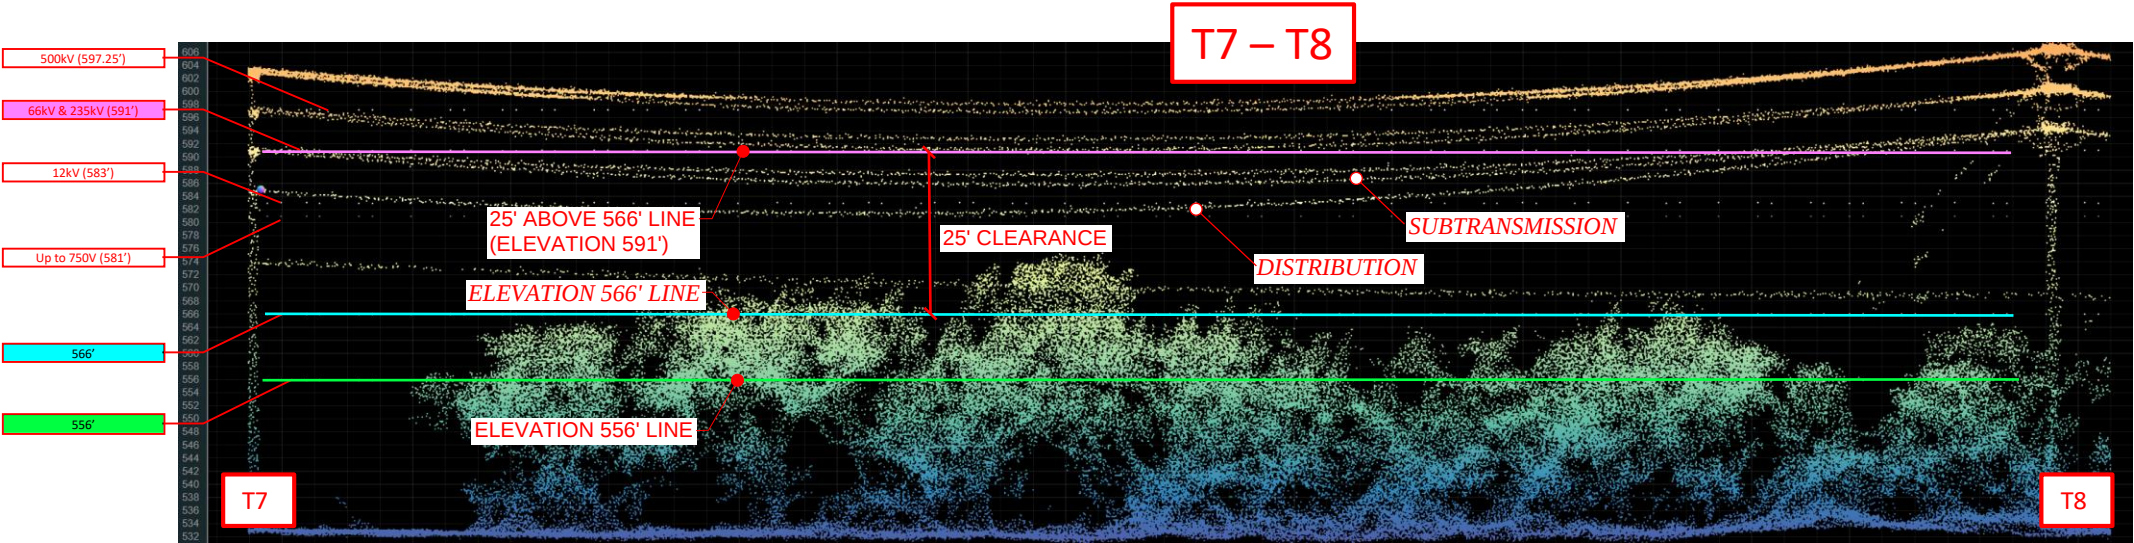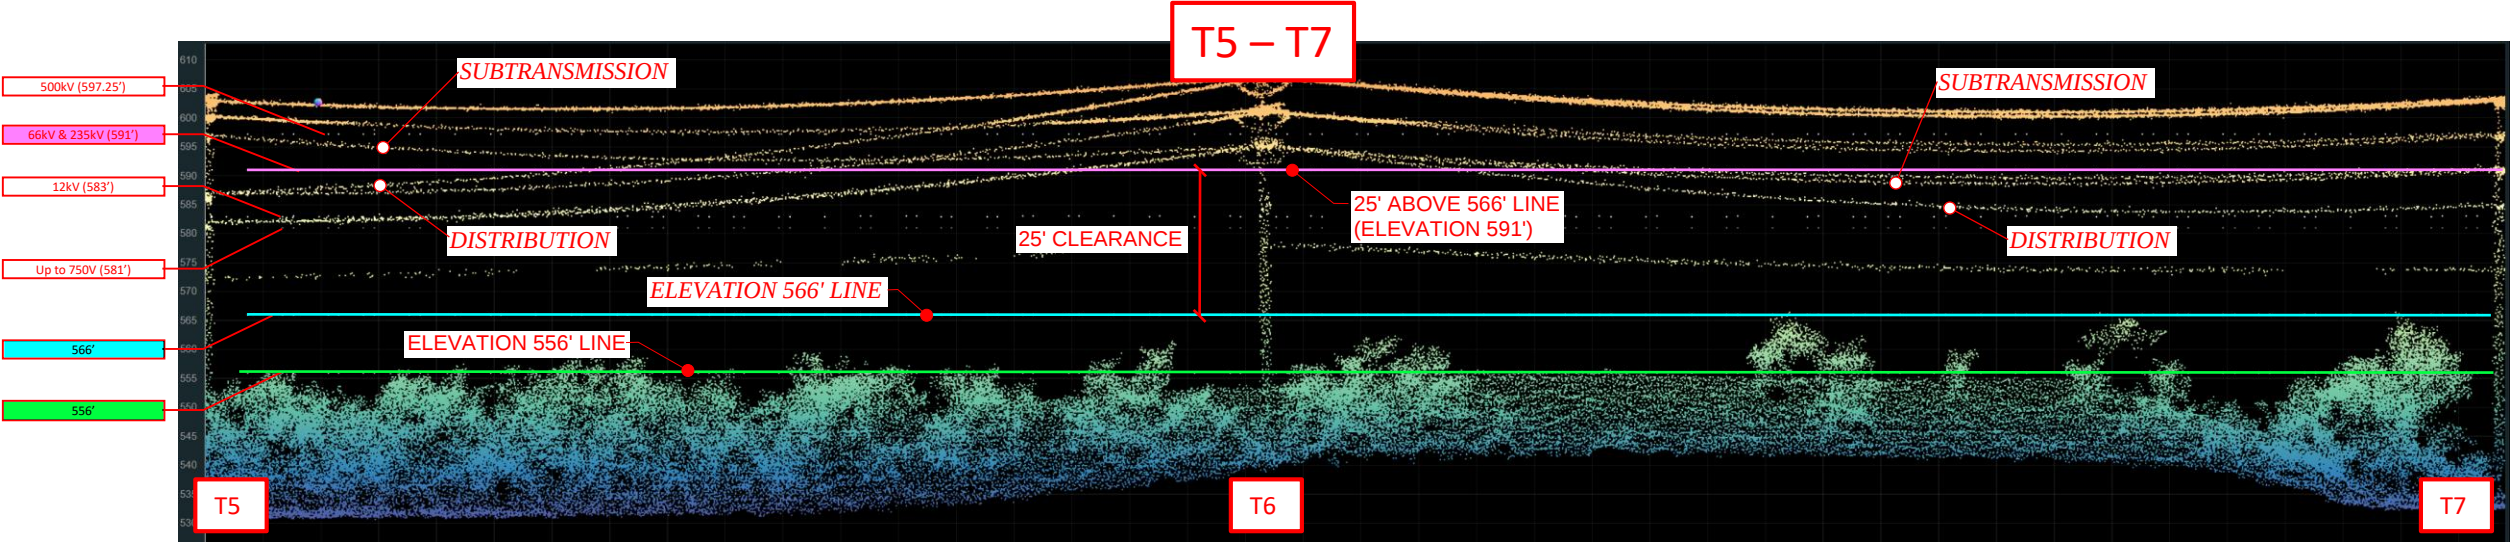



ARCHIBALD-CHINO-CORONA LINES (66 kV)

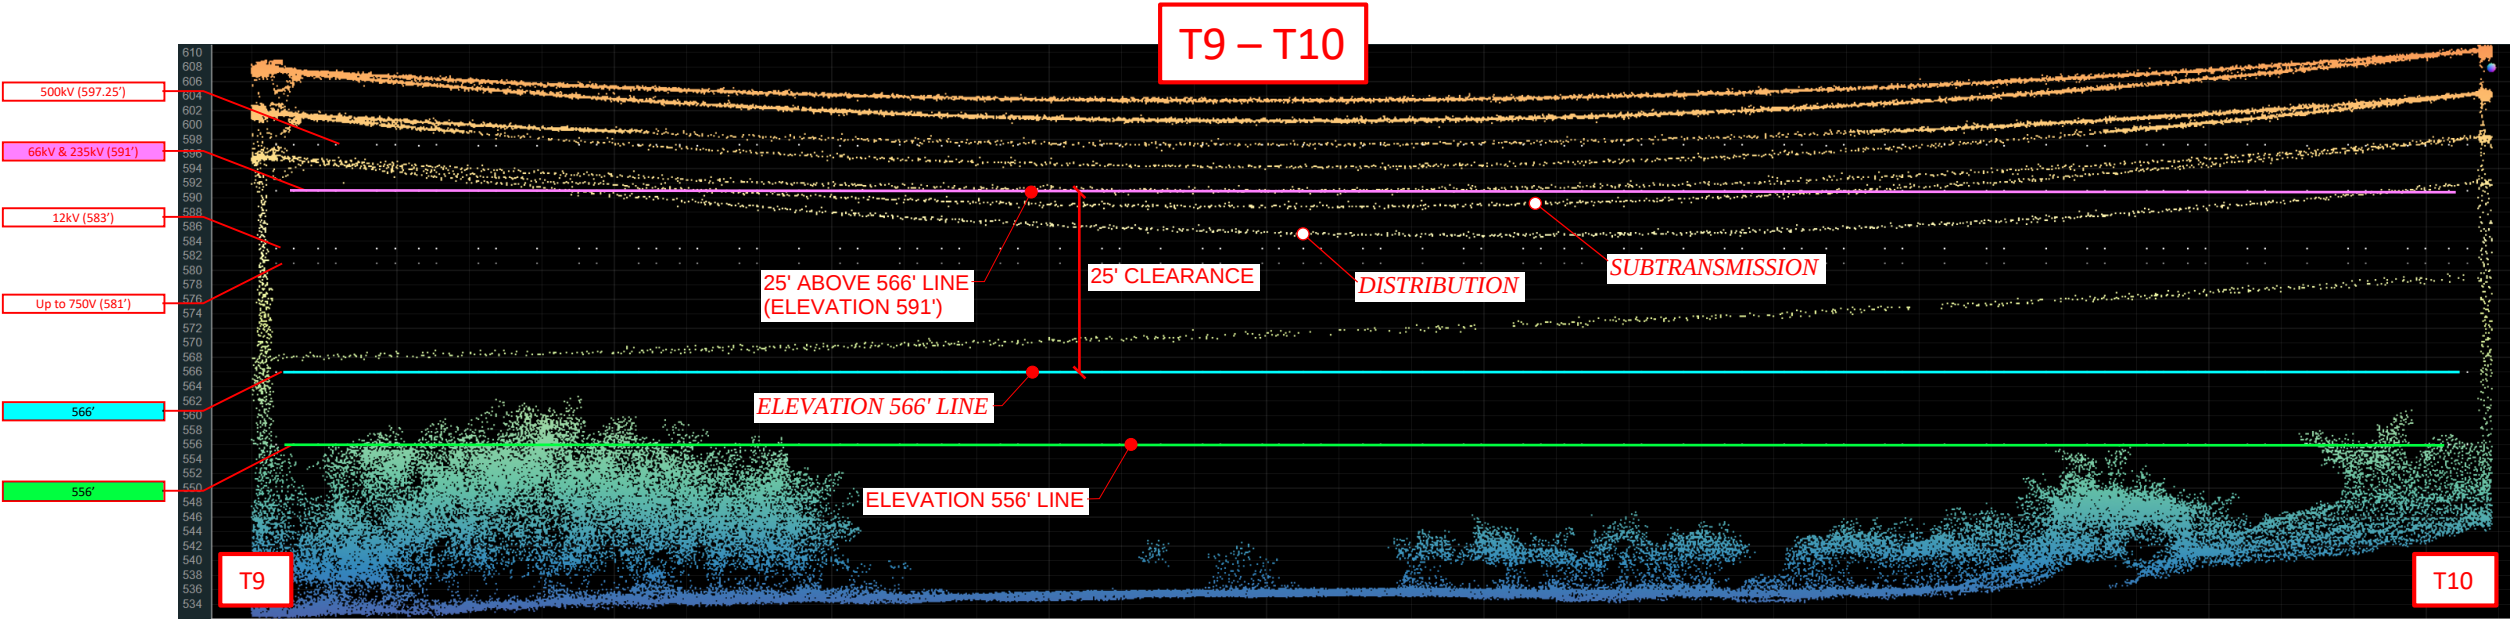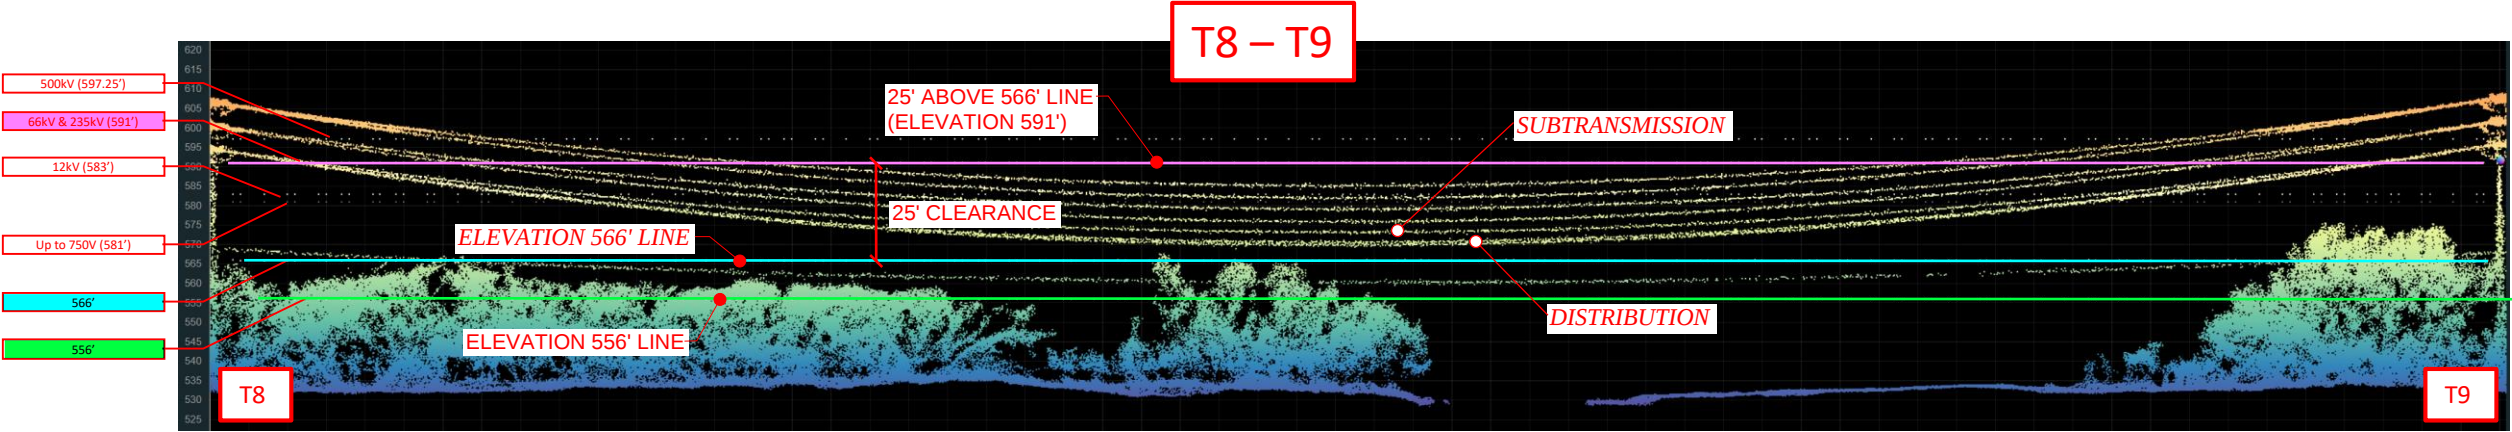

ARCHIBALD-CHINO-CORONA LINES (66 kV)

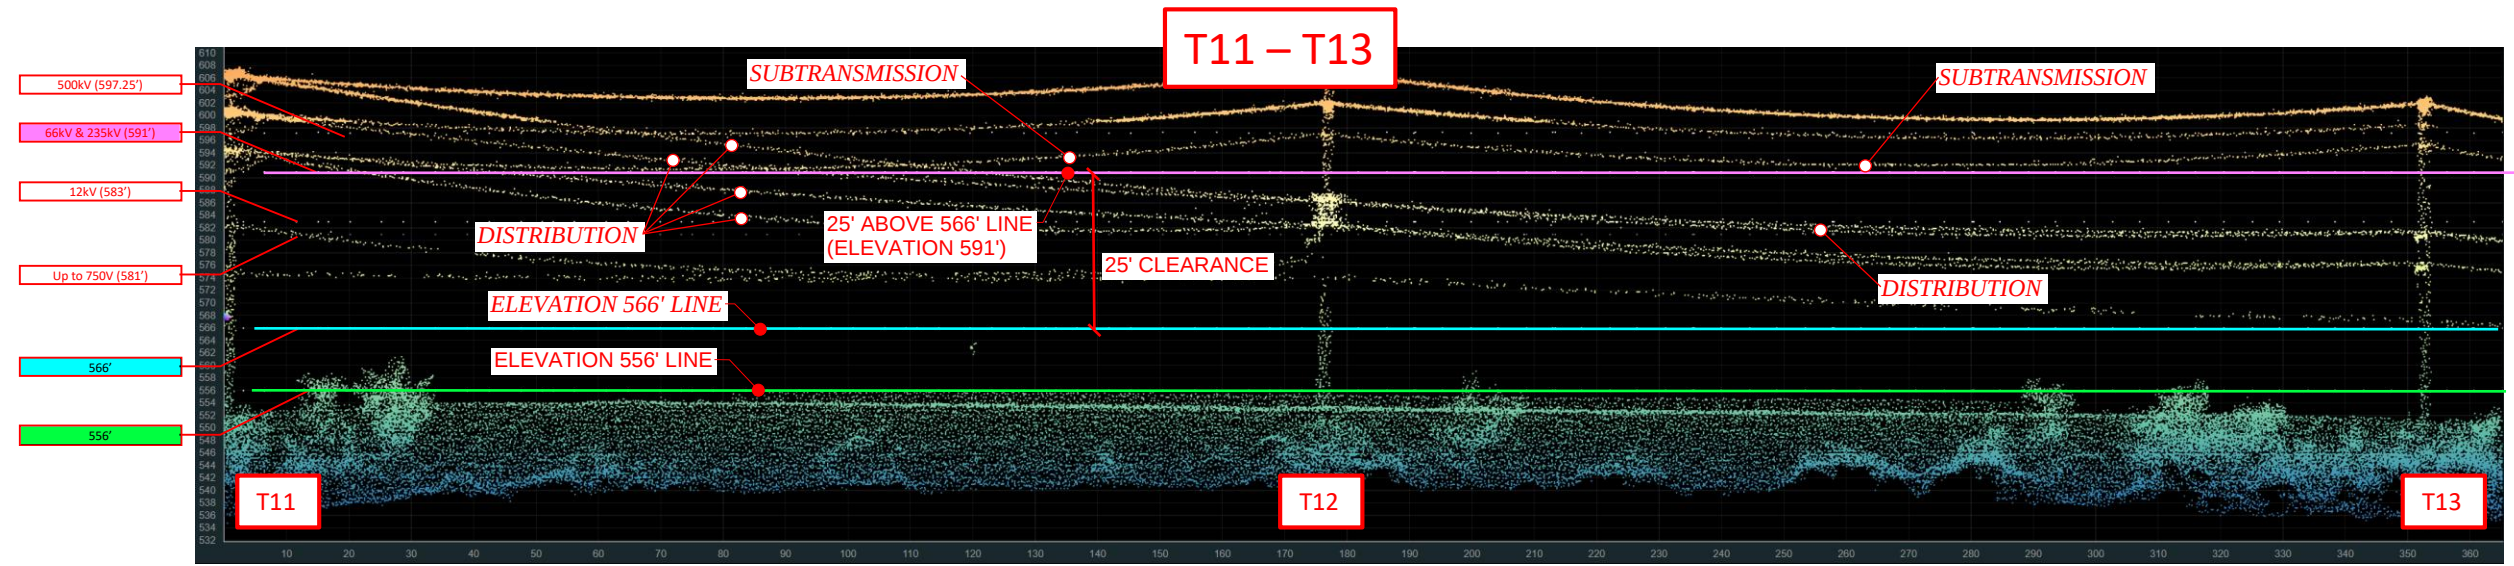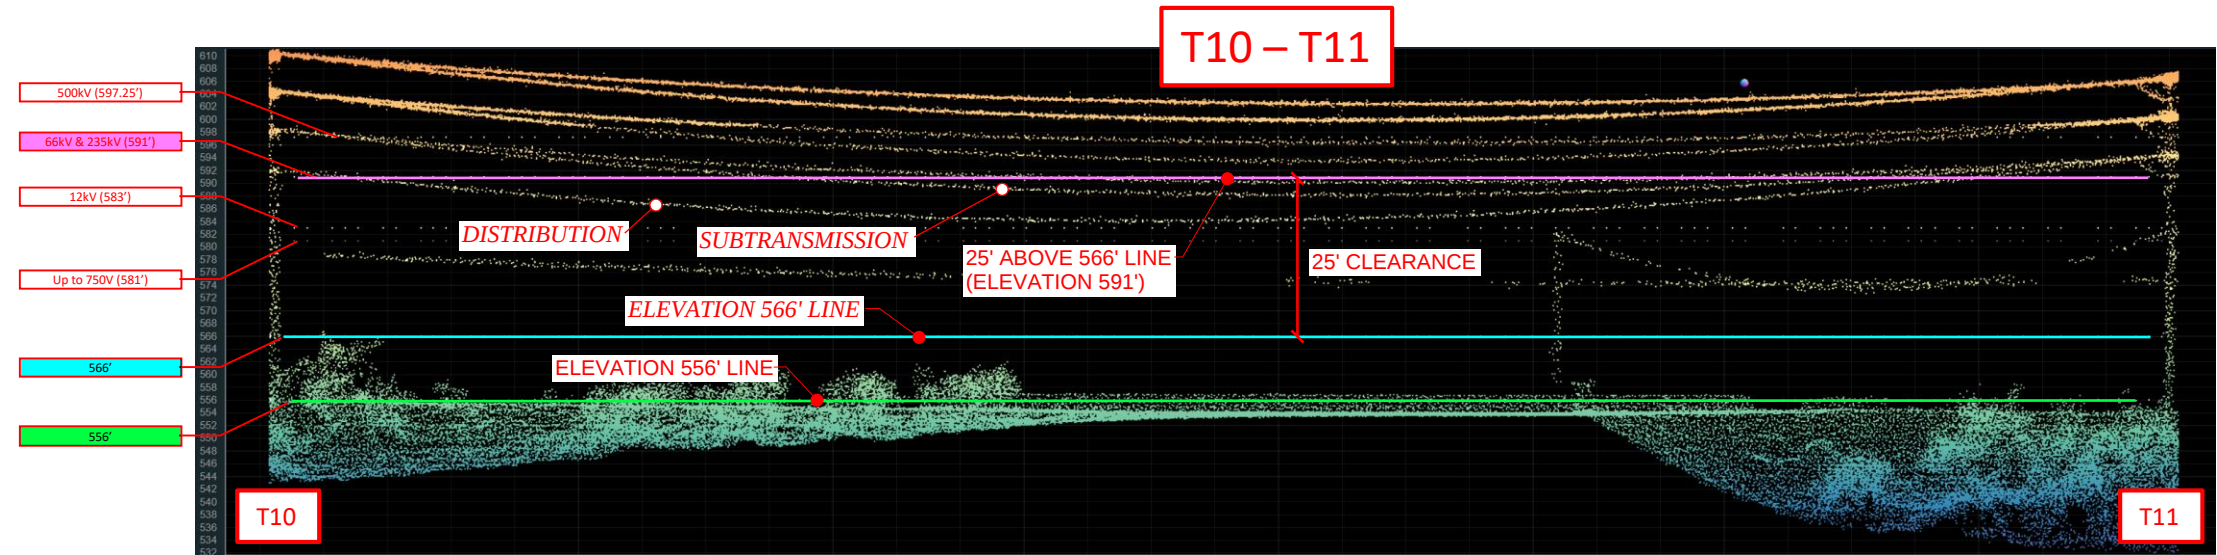

ARCHIBALD-CHINO-CORONA LINES (66 kV)

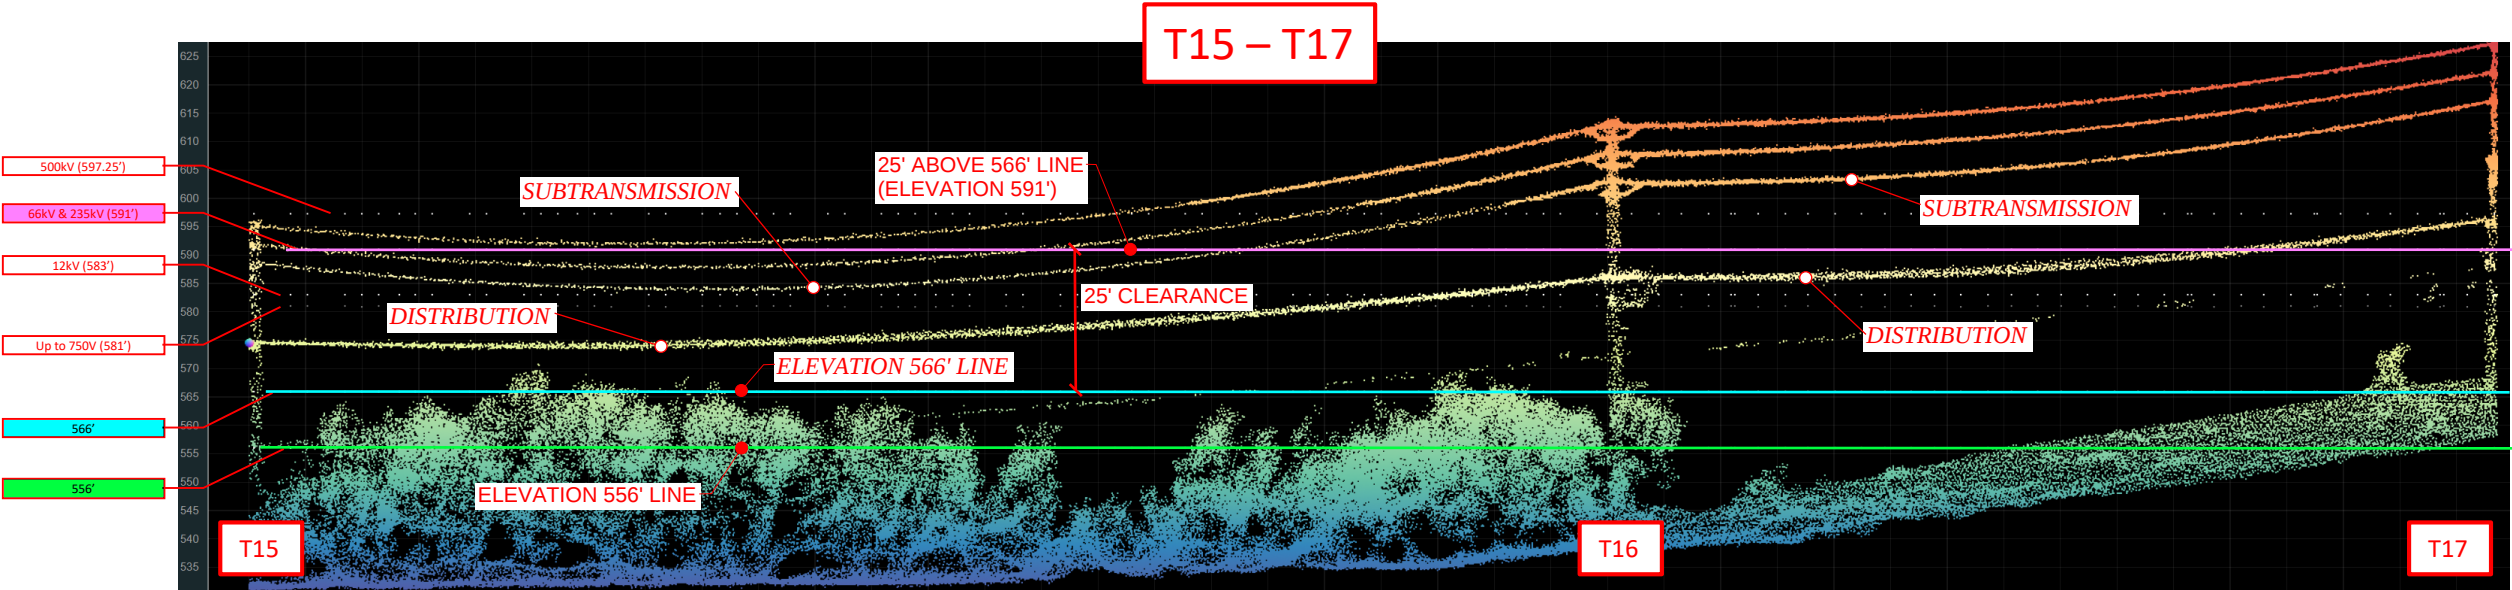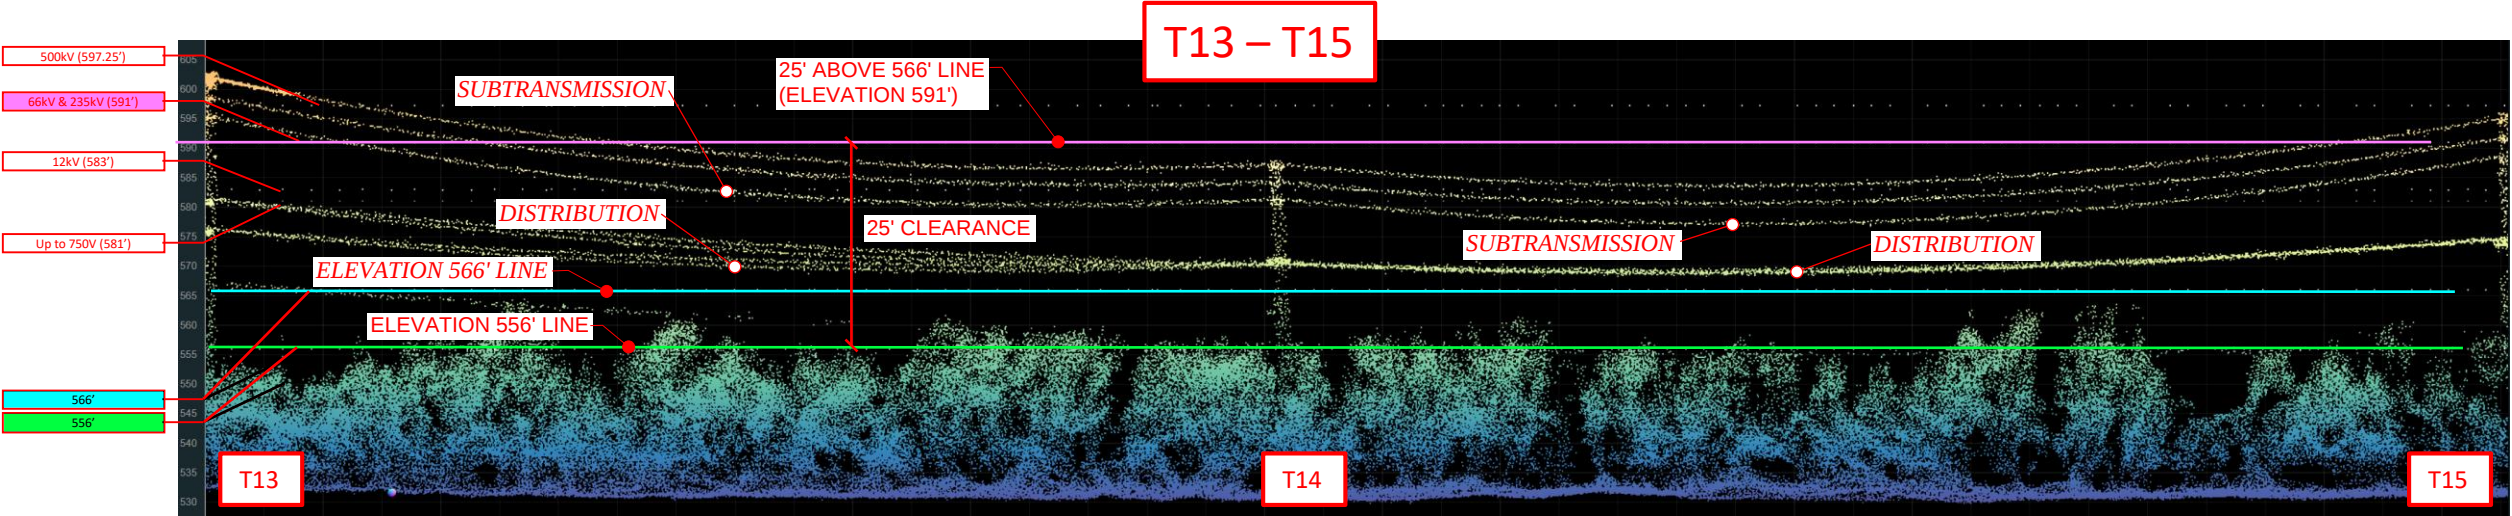

ARCHIBALD-CHINO-CORONA LINES (66 kV)

