

A	GAS LINE	50, CALIF GAS
B	WATER LINE	ORANGE PARK ACRES MUTUAL WATER CO.
C	SEWER LINE	ORANGE CO. SANITATION DISTRICT
D	ELECTRICAL	50, CALIF. EDISON
E	TELEPHONE	PACIFIC BELL

- ① PROTECT IN PLACE
- ② REMOVE
- ③ REMOVE INTERFERING PORTIONS
- ④ ABANDON




1	PROVIDE & PLACE 18" R.C.P. STORM DRAIN PER O.C.E.M.A. STD. PLAN 1319.
9	PROVIDE & PLACE 78" R.C.P. STORM DRAIN PER O.C.E.M.A. STD. PLAN 1319.
11	CONSTRUCT JUNCTION STRUCTURE TYPE II PER O.C.E.M.A. STD. PLAN 1311.
15	CONSTRUCT INLET TYPE V PER O.C.E.M.A. STD. PLAN 1305.



				ORANGE COUNTY ENVIRONMENTAL MANAGEMENT AGENCY
				AMAPOLA STORM DRAIN PLAN & PROFILE STA. 14+06.58 TO STA. 19+03.25
MARK	DATE	DESCRIPTION	PREPARED UNDER SUPERVISION OF	
REVISIONS			SCALE	DATE
			DWG. NO.	
DESIGNED	CHECKED	BY	SHEET 3 OF 9	
DRAWN				

500

O.C.S. VERTICAL CONTROL
 DATUM: 1976
 ELEV.: 583.292
 DESIGNATION: 3D-133-79

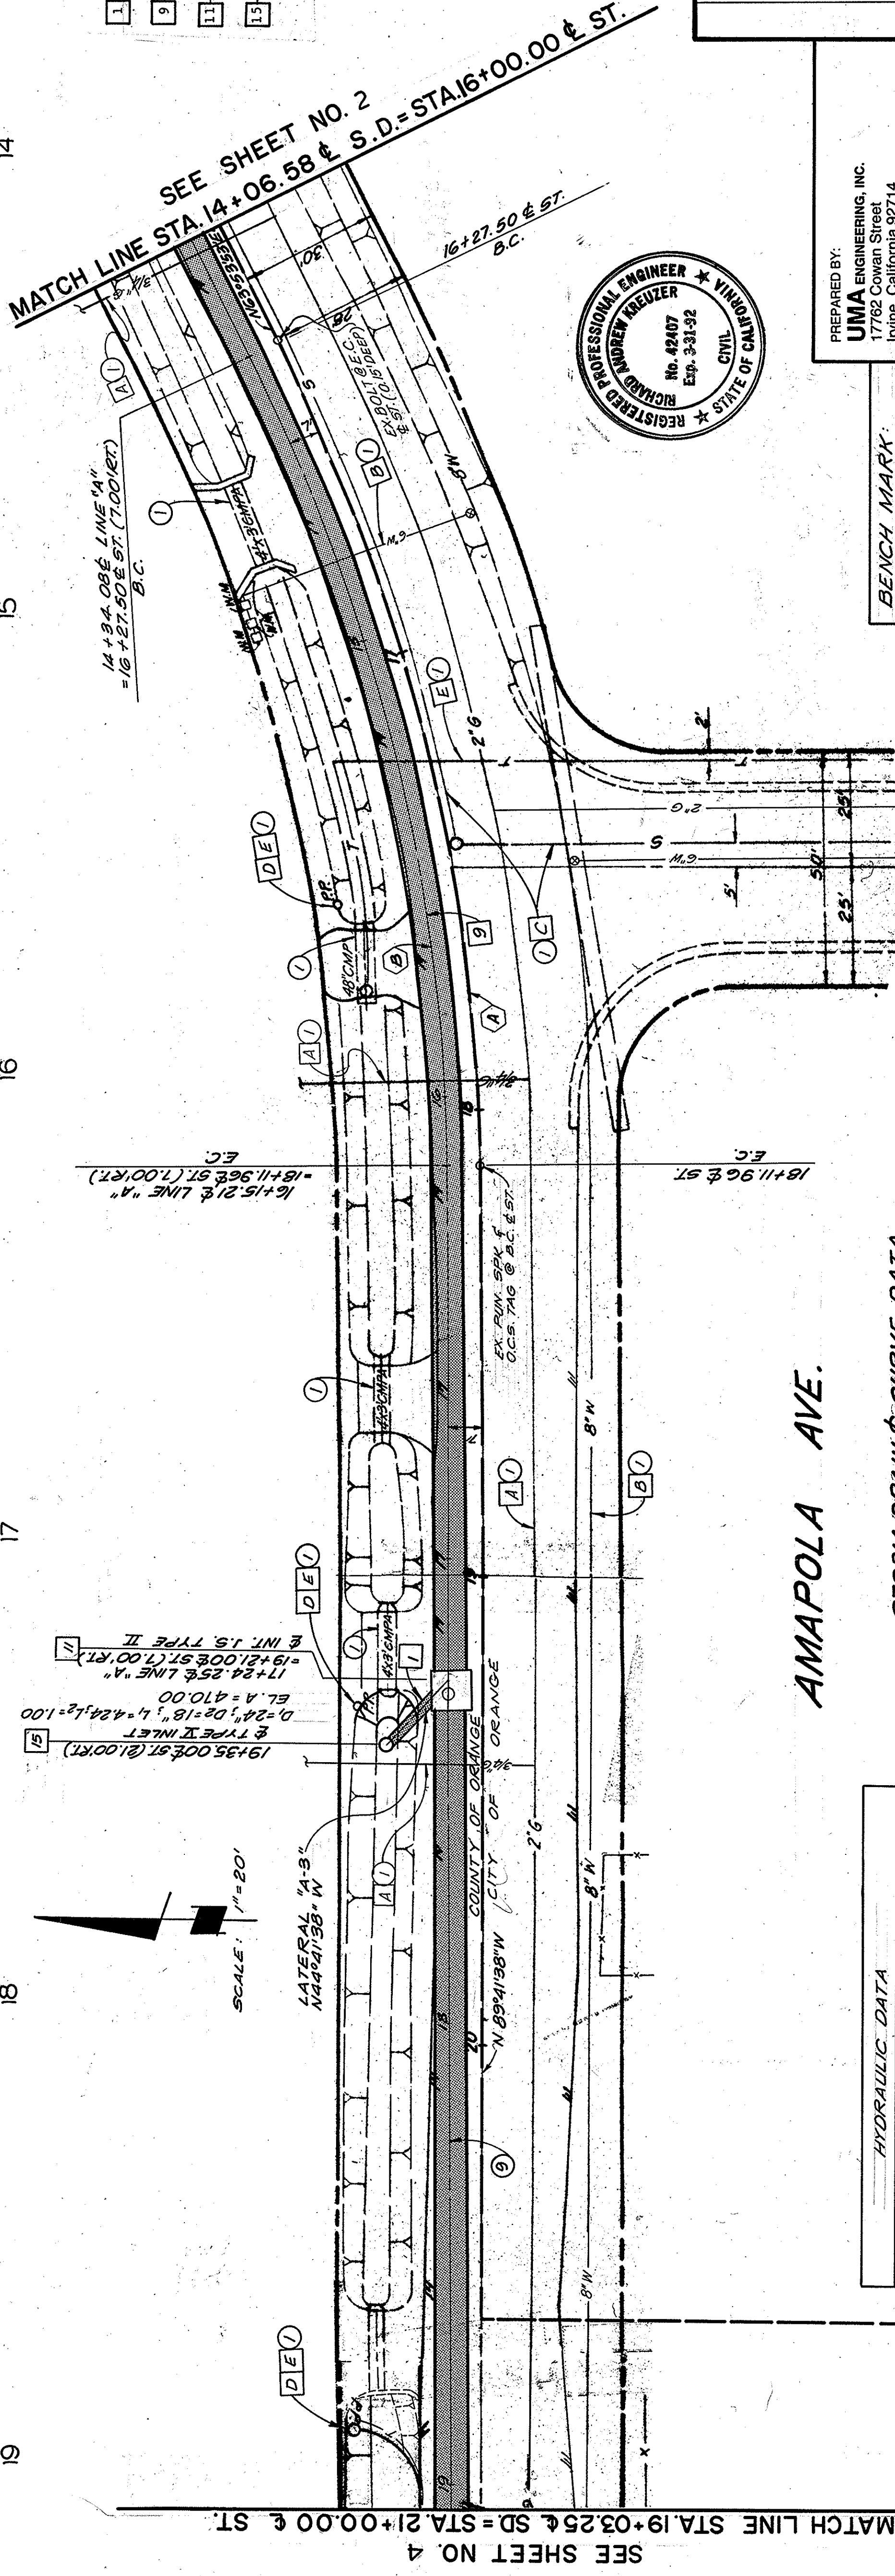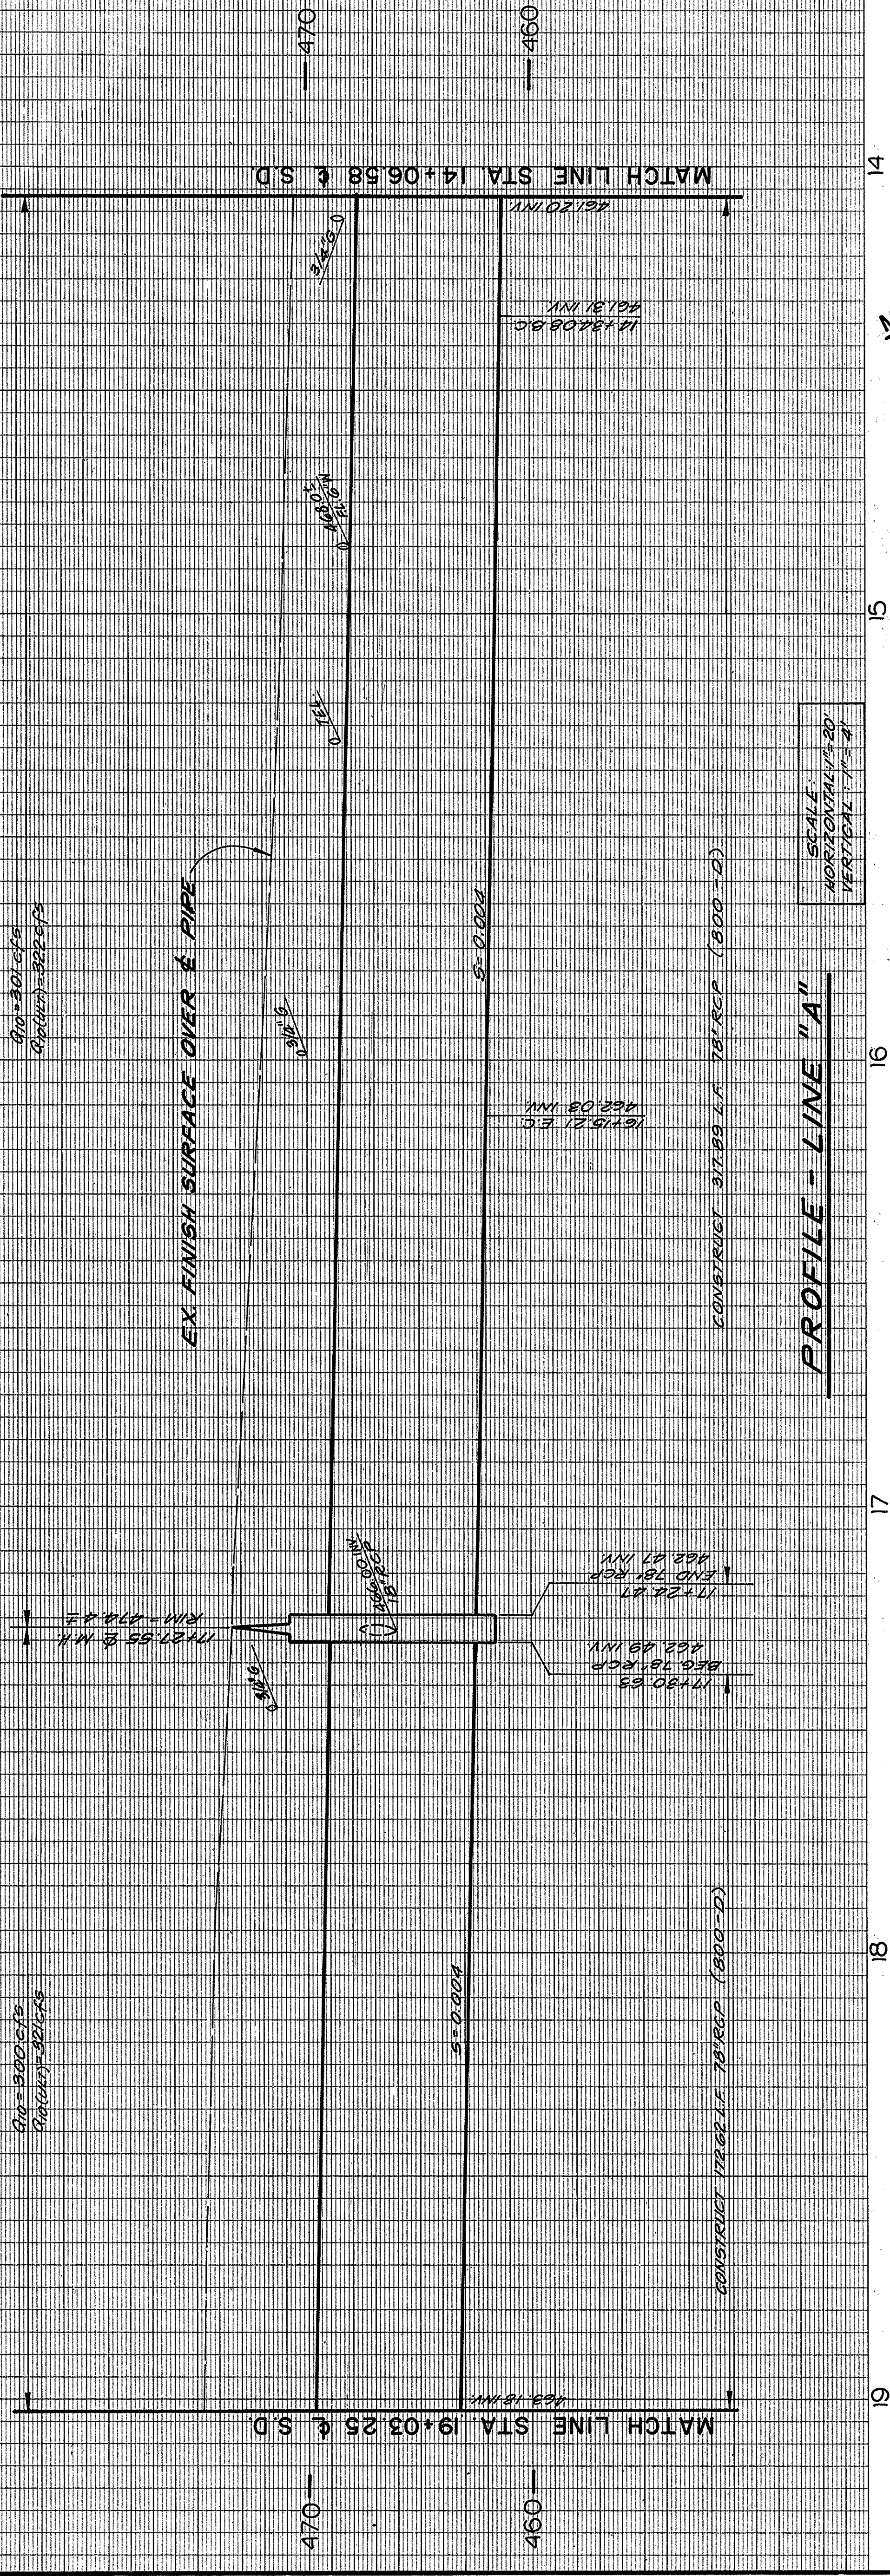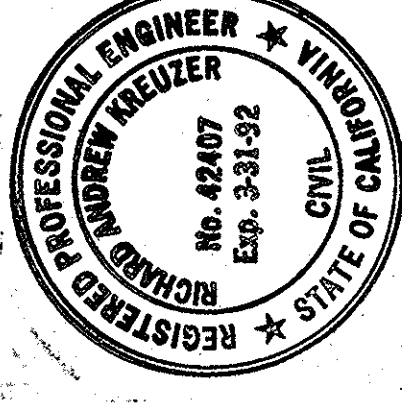

	R	A	L	T
A	400.00'	26°24'29"	184.36'	93.85'
B	393.00'	26°24'29"	181.14'	92.21'

HYDRAULIC DATA						
STATION TO STATION	d10 (g/s)	dia.	S	n = 0.013		
				DN	DC	SF
14106.58 TO 17128.0	322	78	0.004	5.17	4.82	0.003777
1728.0 TO 19103.25	321	78	0.004	5.16	4.81	0.003755

RODEO CIRCLE

PLAN.
1"=20'

AMAPOLA AVE.