



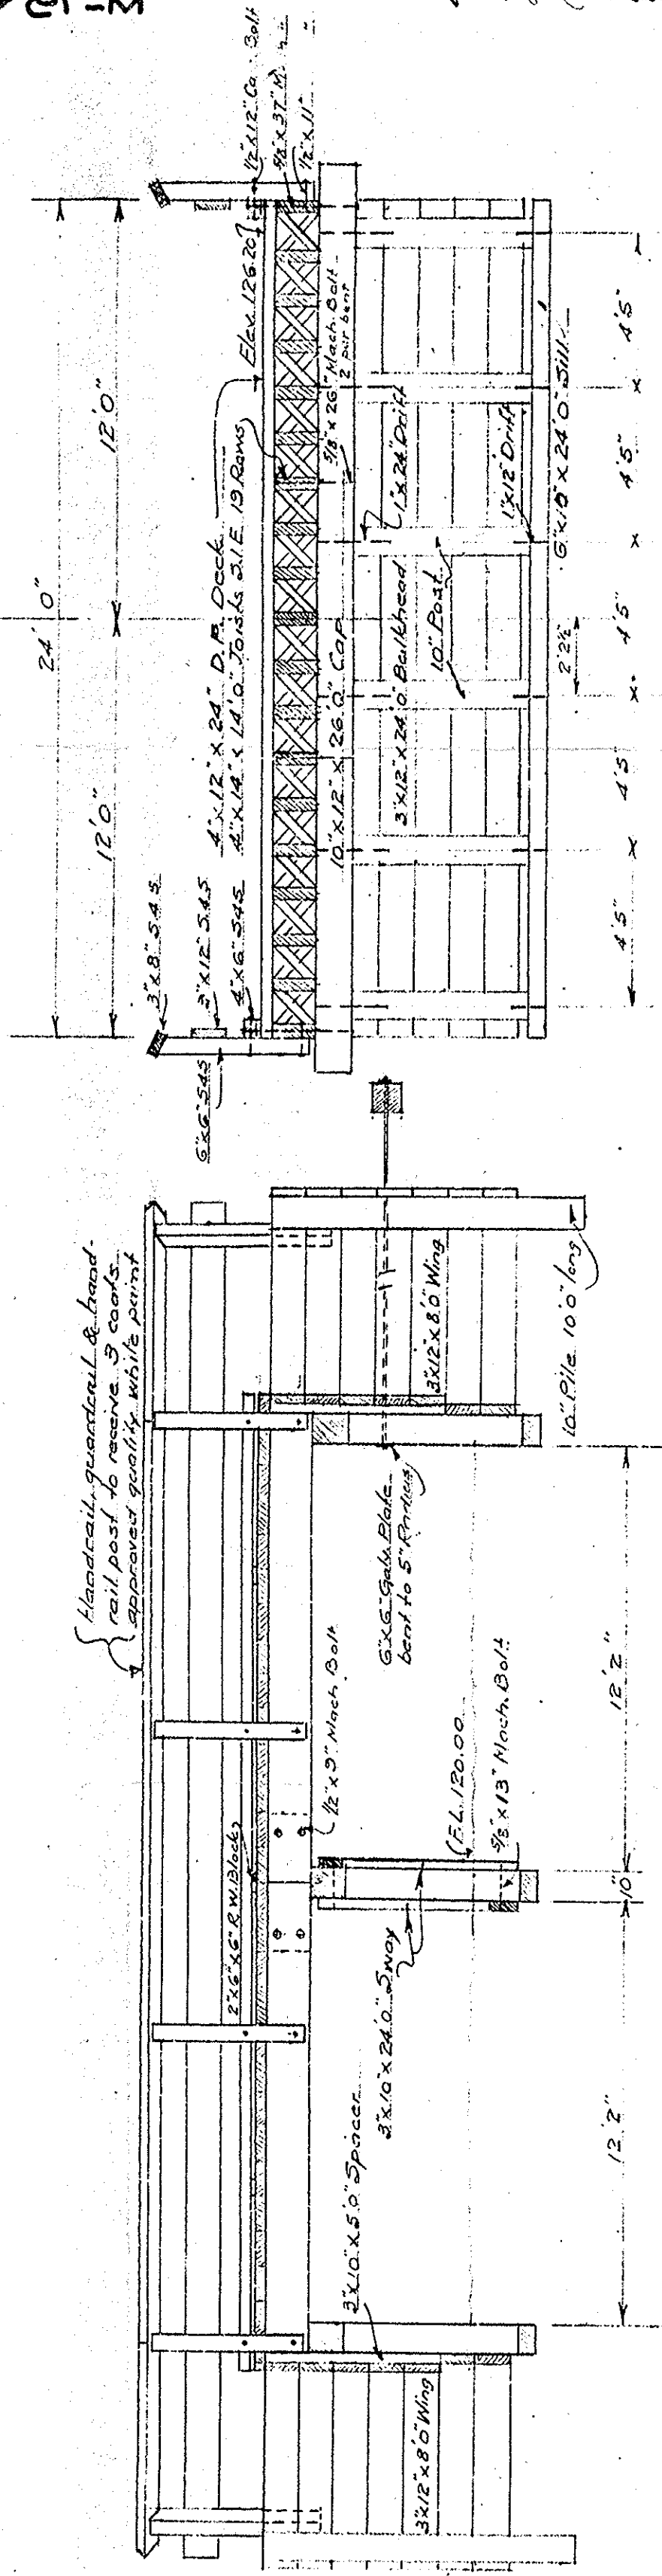

SECTION A-A

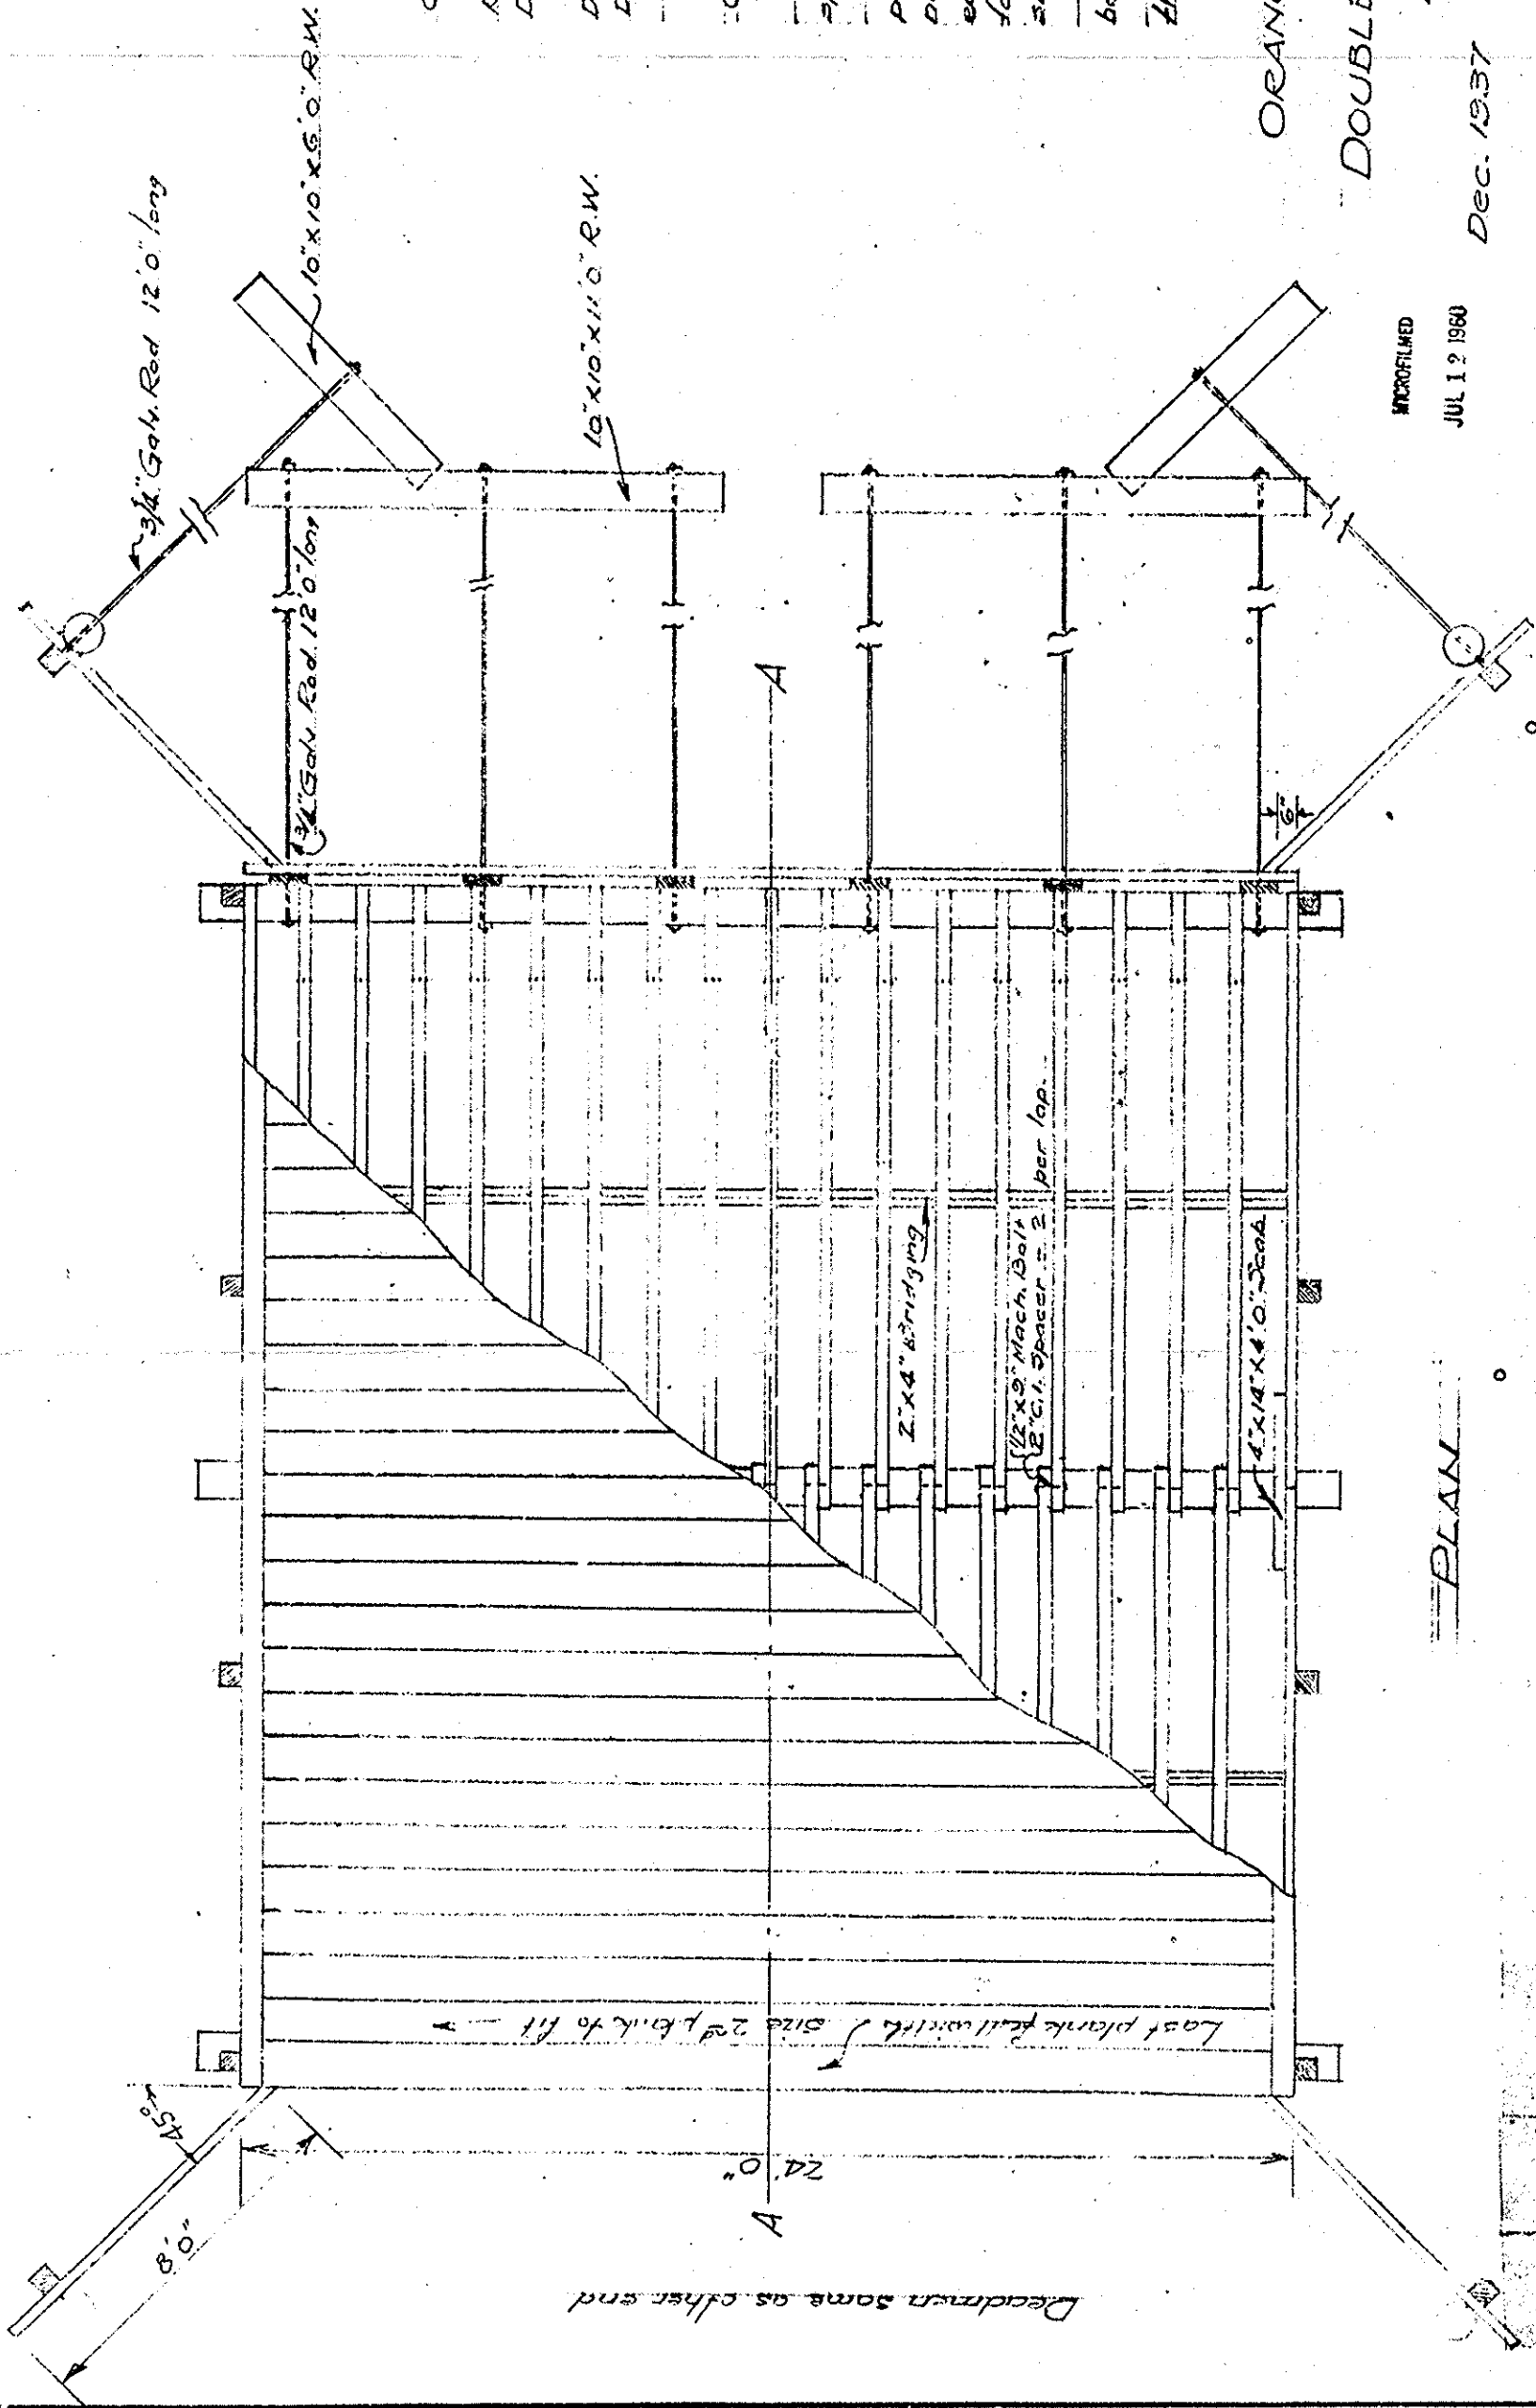

PLAM

MICROFILMED  
 JUL 12 1960

Dec. 1937

Approved

Dept. of Highways.

ccale 3/8"

ORANGE COUNTY ROAD DEPARTMENT

SKETCH OF

DOUBLE 12'0" WOODEN CULVERT

AMAPOLA AVENUE

#14530

ANAPOLA AVE. BR.

OVER HANDY CR.  
1938- (M-79) 55C-168

938- (M-79) 55C-168  
THOS. MAP: 800-62