


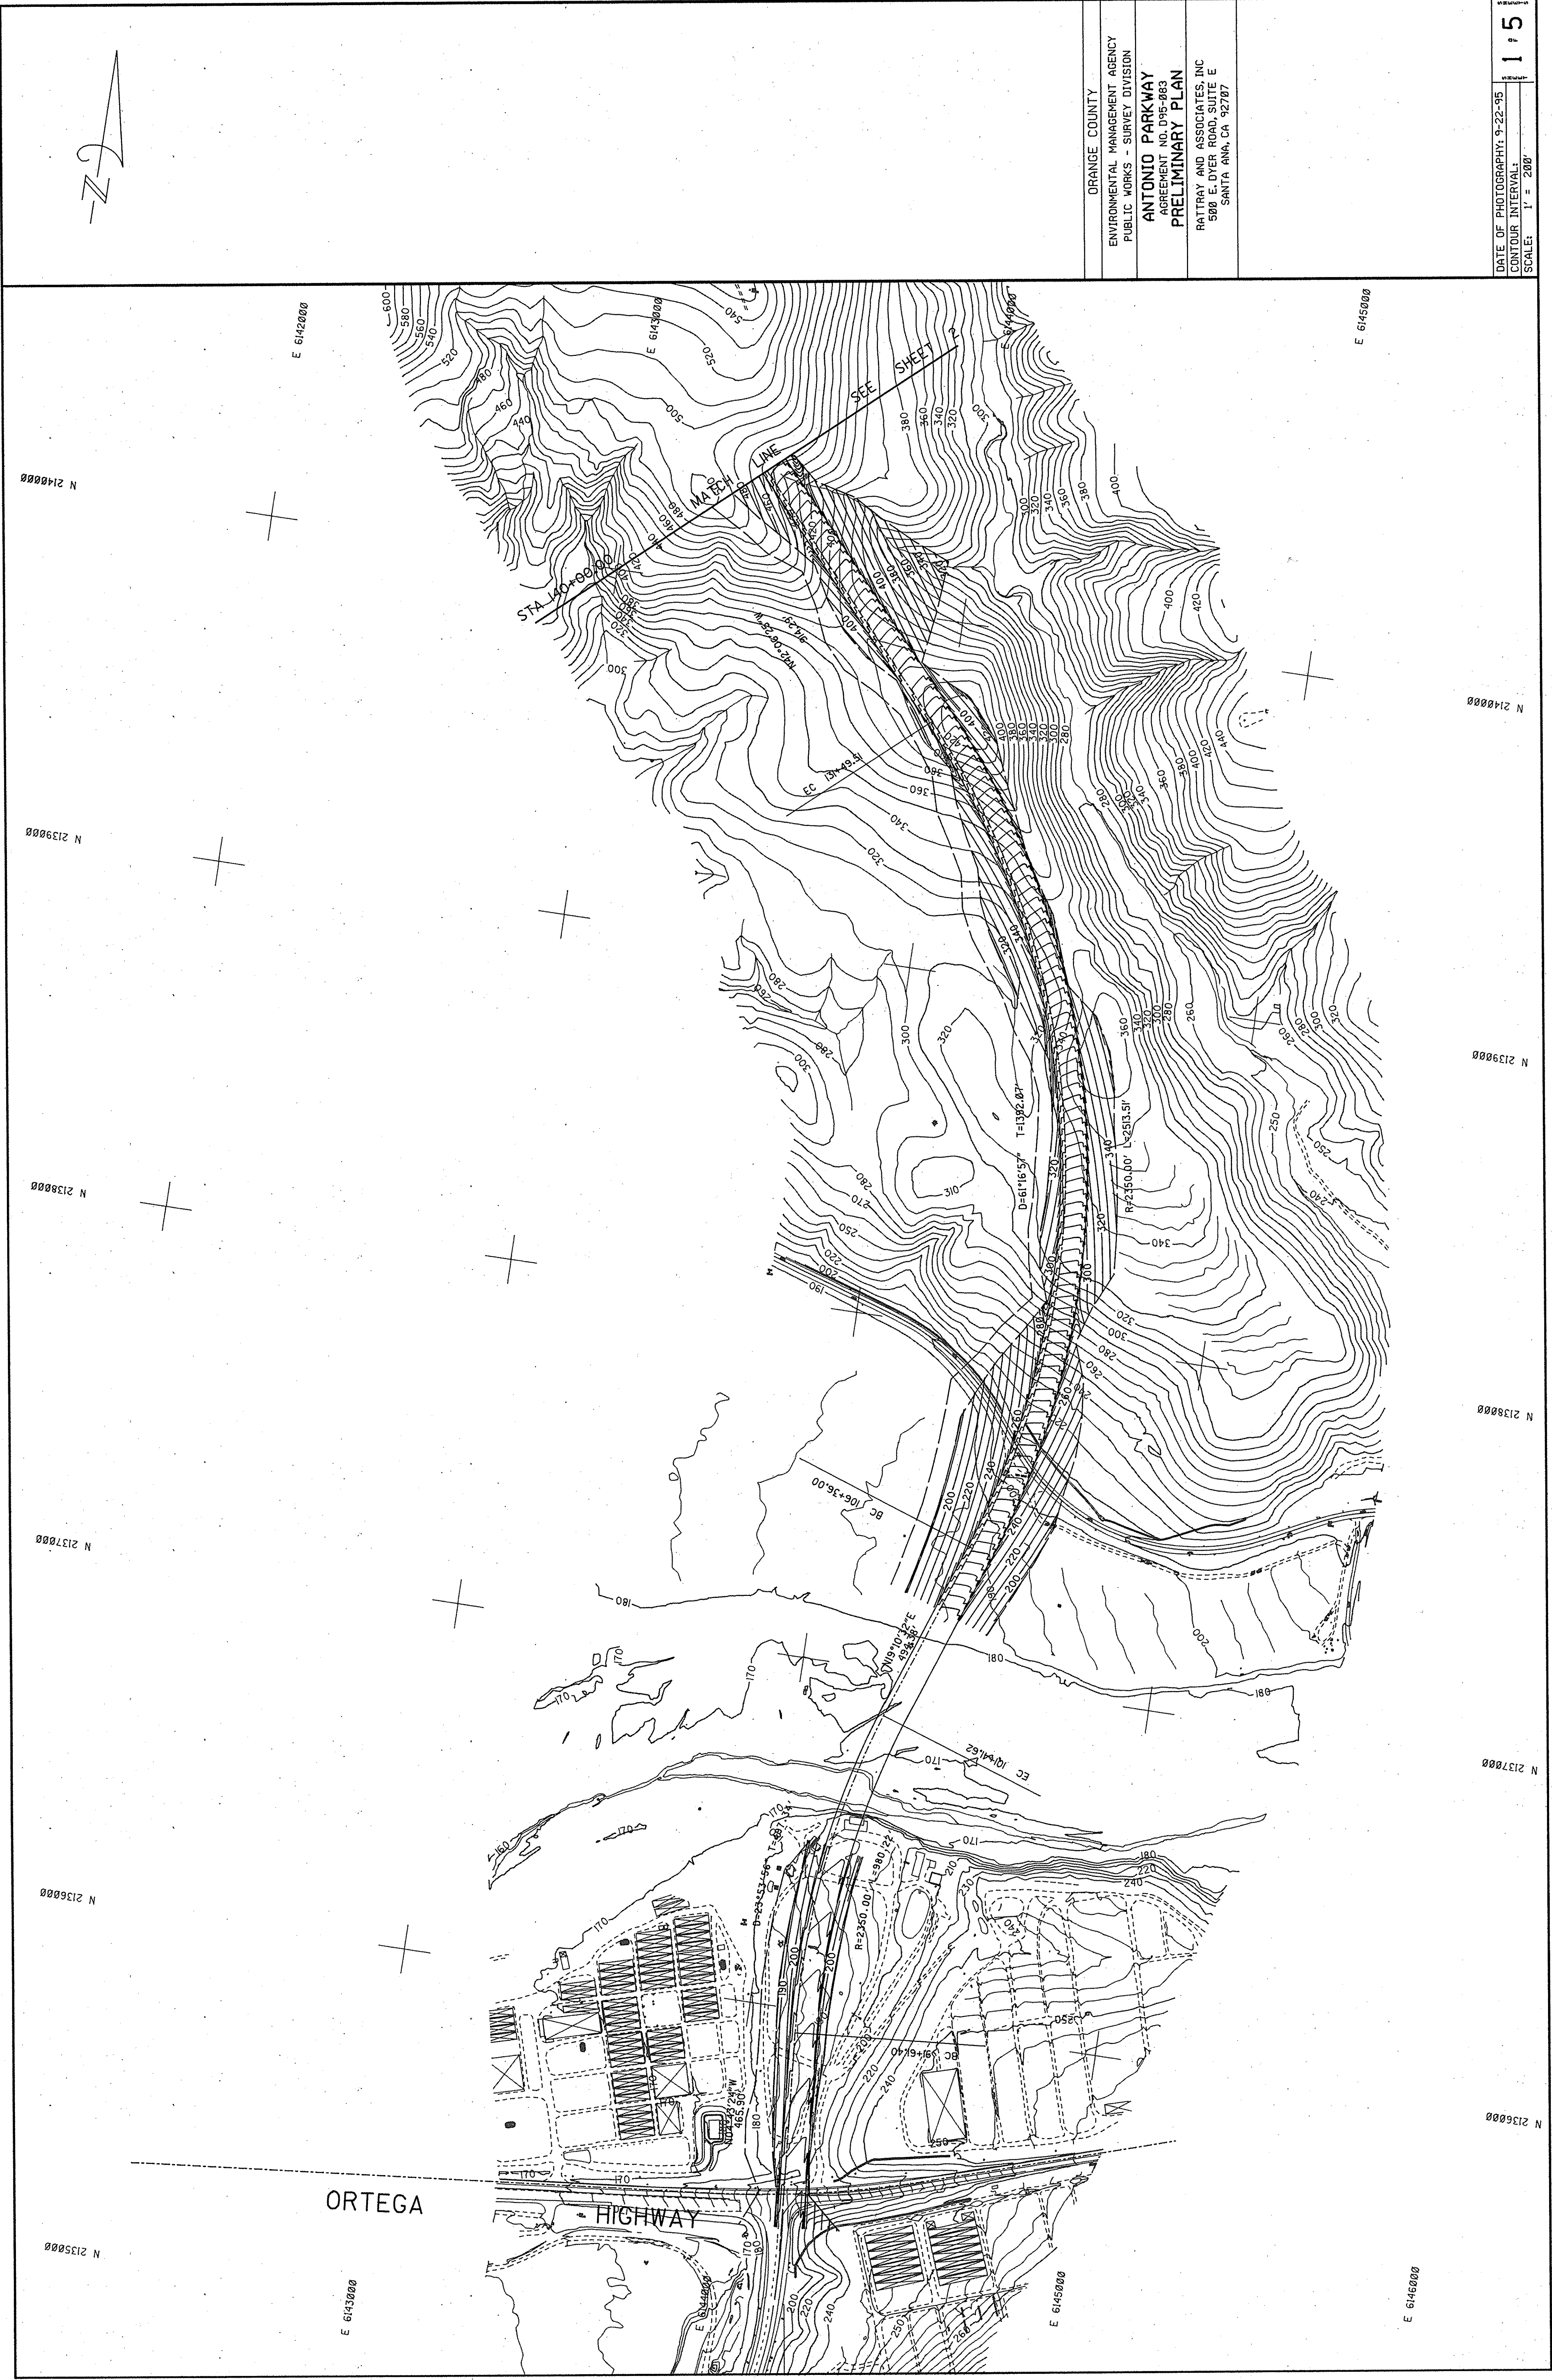

ORANGE COUNTY
ENVIRONMENTAL MANAGEMENT AGENCY
PUBLIC WORKS - SURVEY DIVISION
ANTONIO PARKWAY
AGREEMENT NO. 095-963
PRELIMINARY PLAN
RATTEY AND ASSOCIATES, INC.
500 E. DYER ROAD, SUITE E
SANTA ANA, CA 92707