



N 2149000

N 2148000

N 2147000

N 2146000

N 2145000


N 2144000

E 6140000

E 6140000

E 6142000

E 6143000

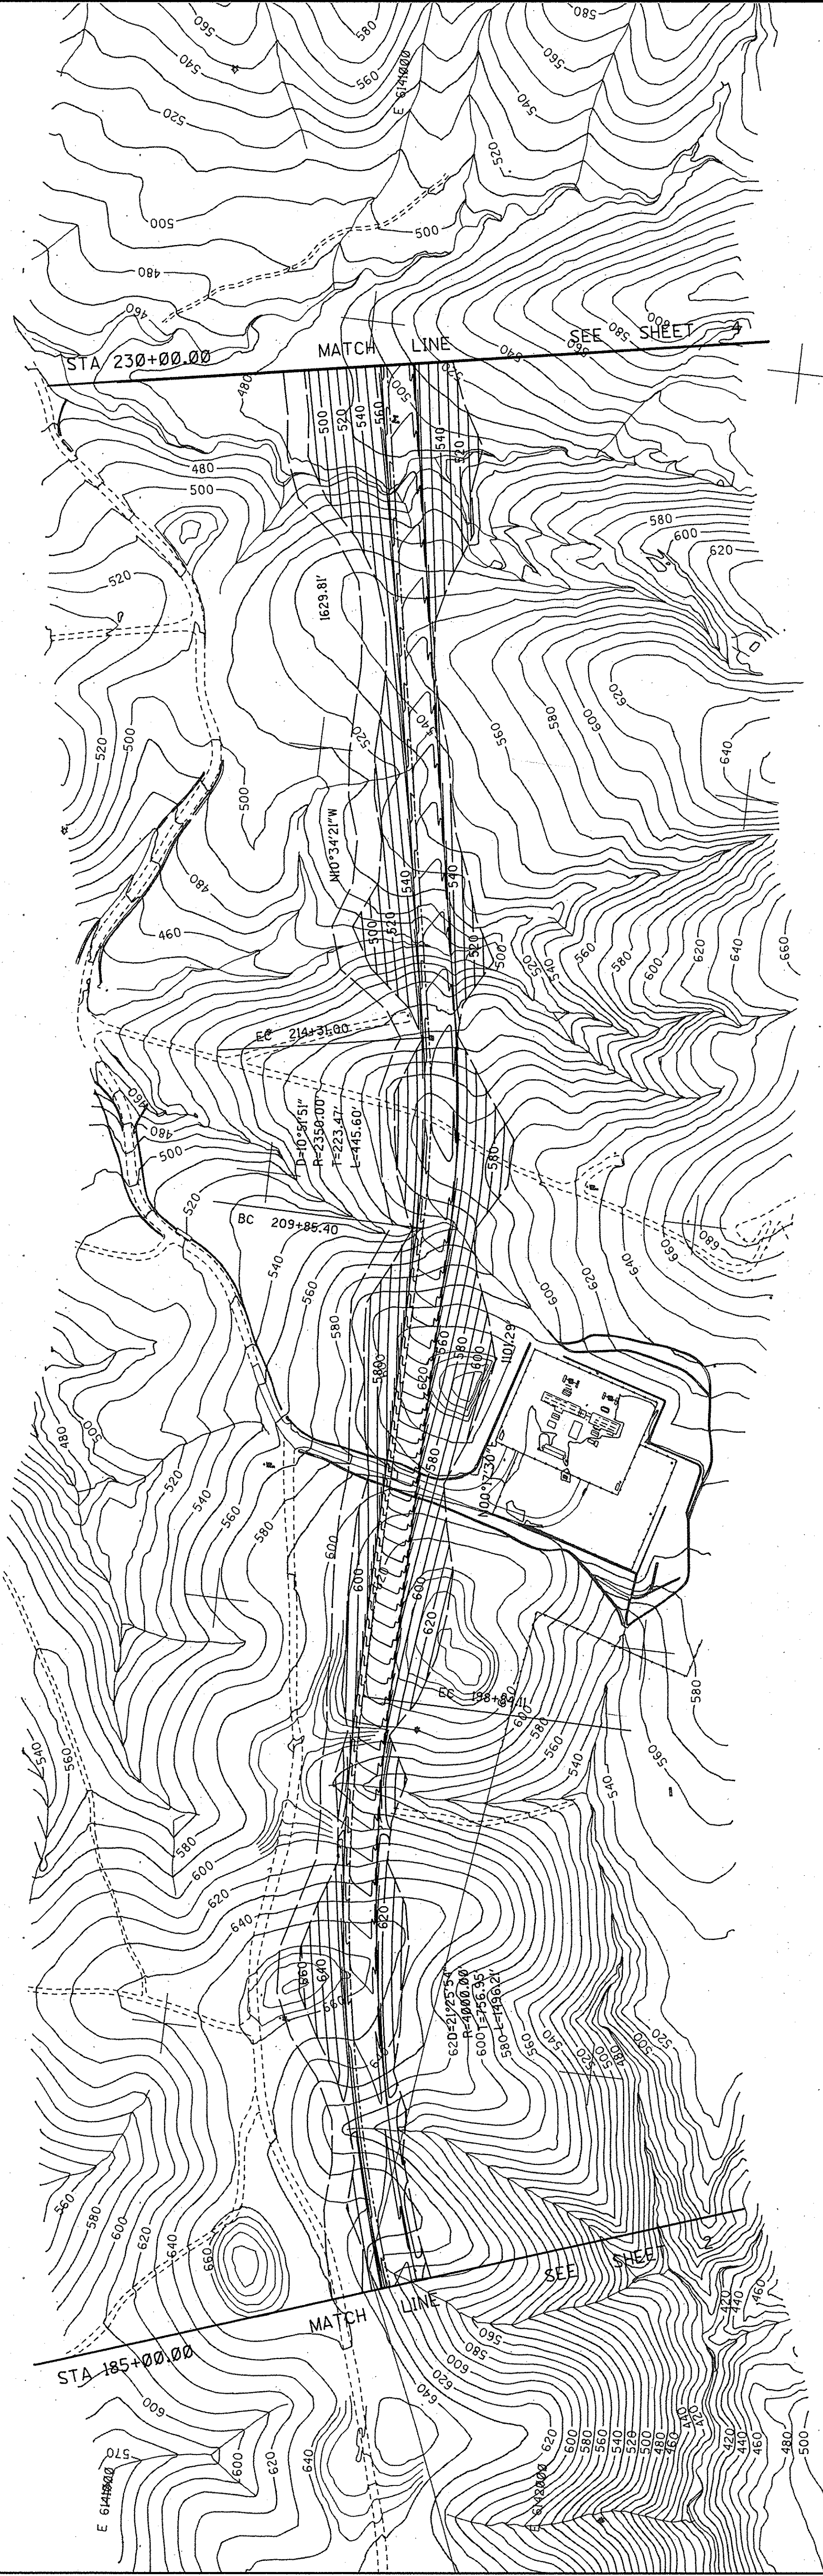

N 2149000

N 2148000

N 2147000

N 2146000

N 2145000

ORANGE COUNTY
ENVIRONMENTAL MANAGEMENT AGENCY
PUBLIC WORKS - SURVEY DIVISION
ANTONIO PARKWAY
AGREEMENT NO. D95-083
PRELIMINARY PLAN
RATTRAY AND ASSOCIATES, INC.
500 E. DYER ROAD, SUITE E
SANTA ANA, CA 92707

DATE OF PHOTOGRAPHY: 9-22-95
CONTOUR INTERVAL: 1' = 200'
SCALE: 1" = 200'

315