

N 2154000

N 2153000

N 2152000

N 2151000

N 2150000

N 2149000

E 6140000

E 6142000

E 6143000

N 2149000


N 2150000

N 2151000

N 2152000

N 2153000

N 2154000

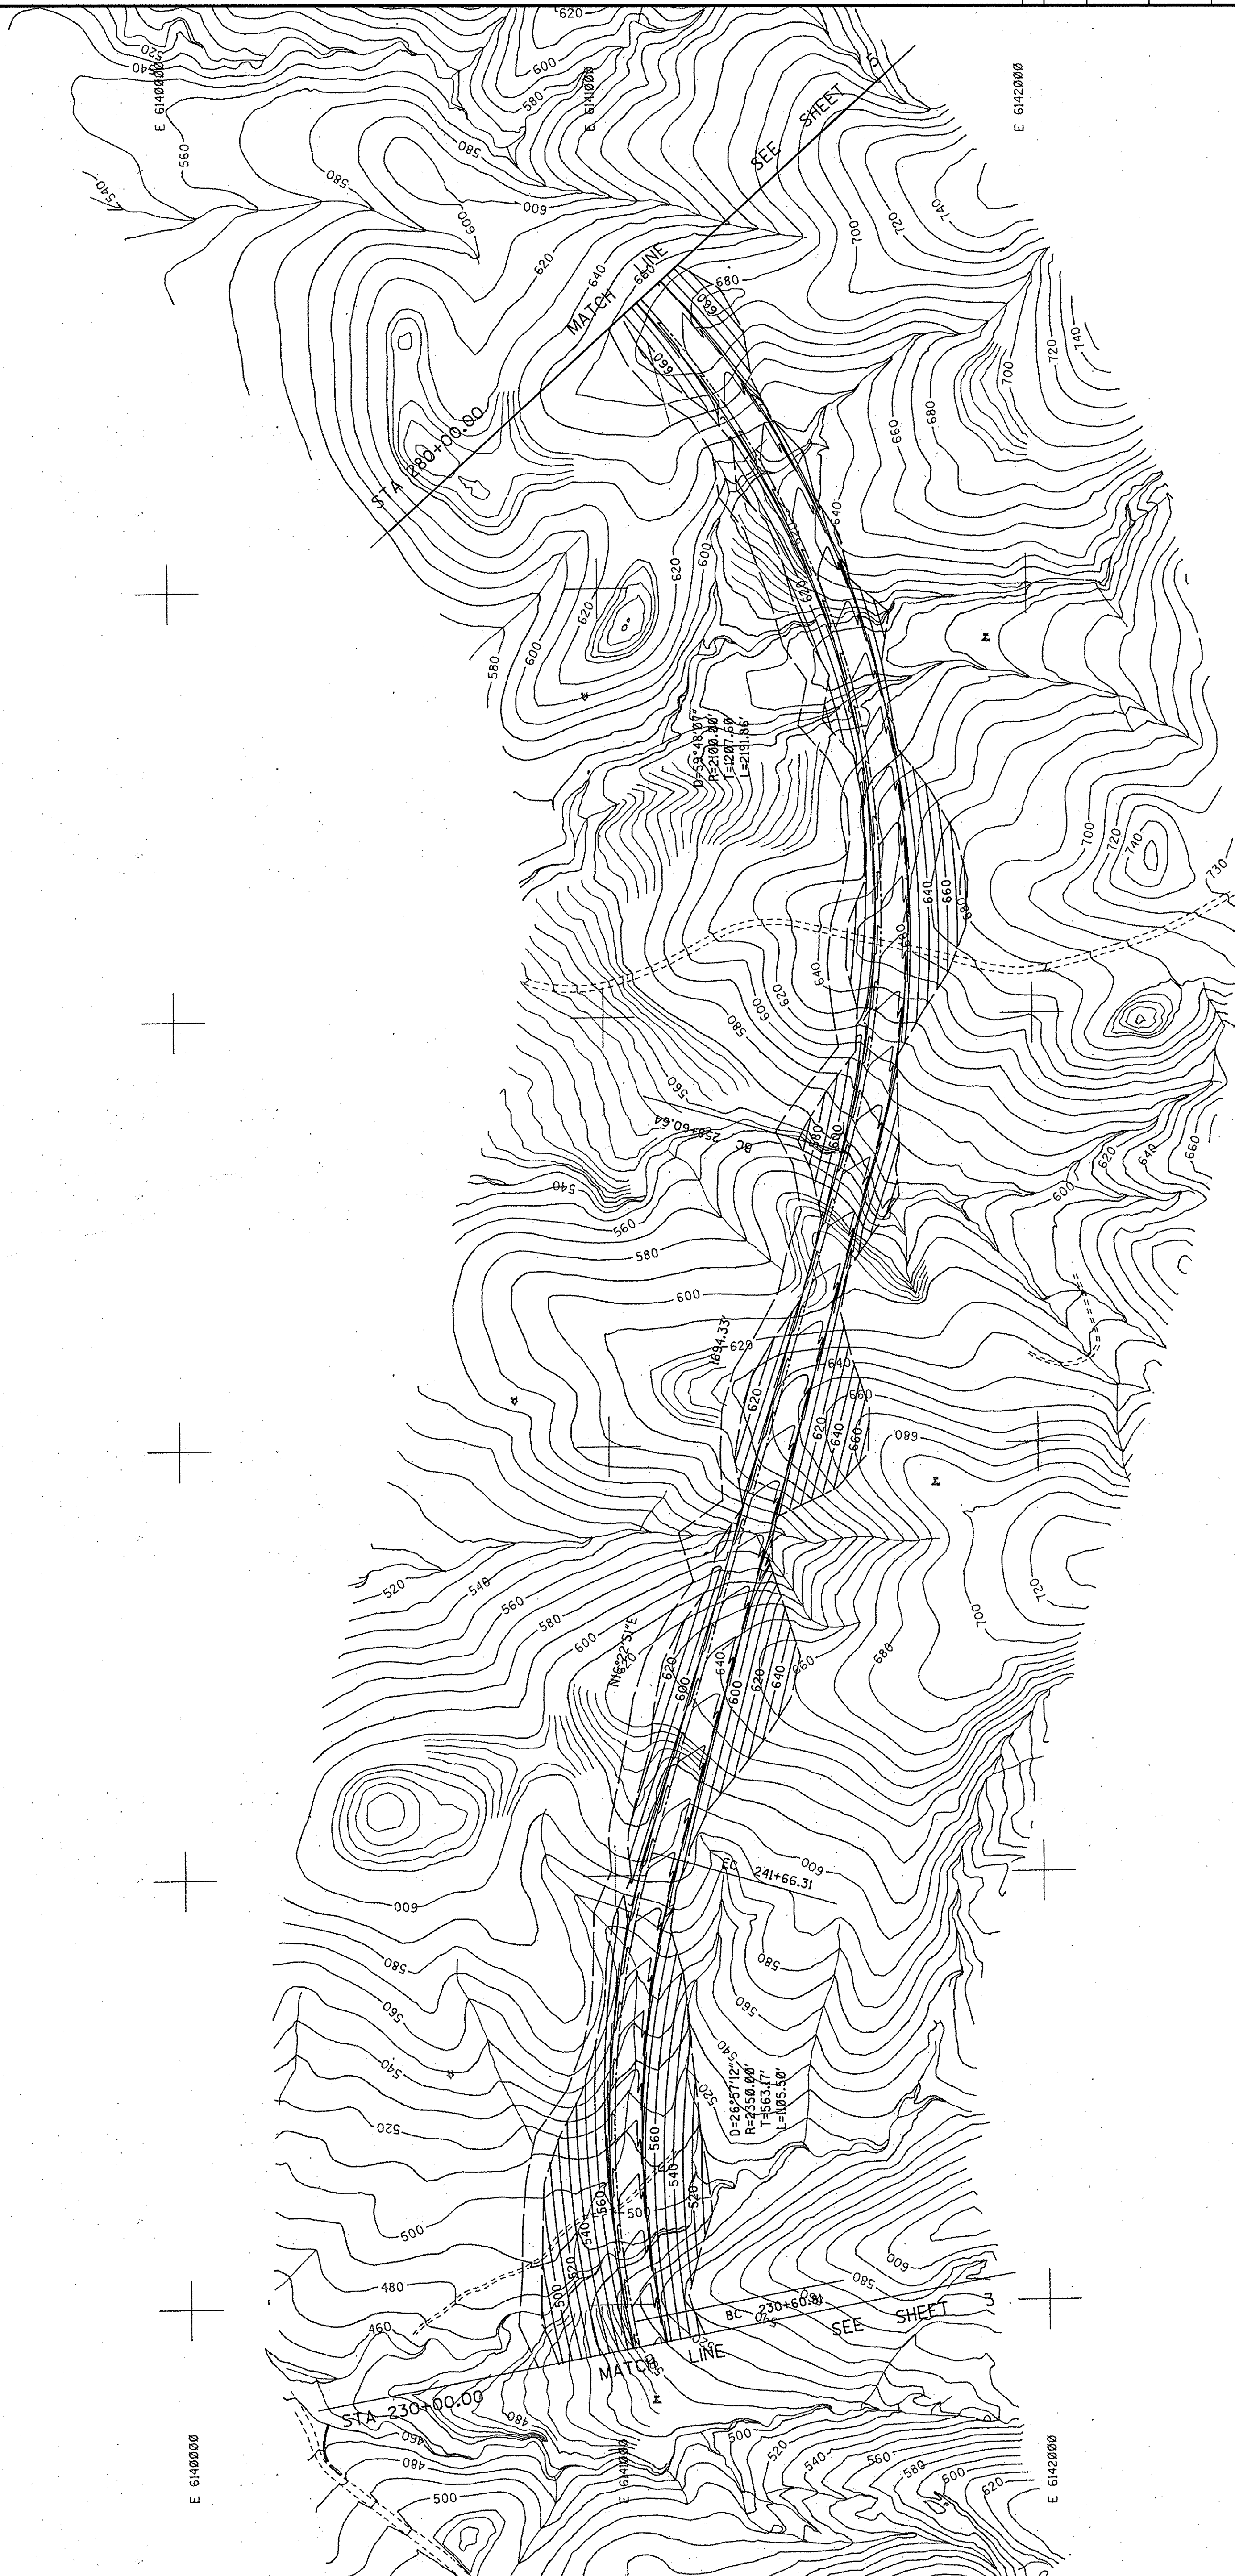

ORANGE COUNTY
ENVIRONMENTAL MANAGEMENT AGENCY
PUBLIC WORKS - SURVEY DIVISION
ANTONIO PARKWAY
AGREEMENT NO. D95-003
PRELIMINARY PLAN
RATTRAY AND ASSOCIATES, INC.
500 E. DYER ROAD, SUITE E
SANTA ANA, CA 92707

DATE OF PHOTOGRAPHY: 9-22-95
CONTOUR INTERVAL: 5' = 200'
SCALE: 1" = 200'