



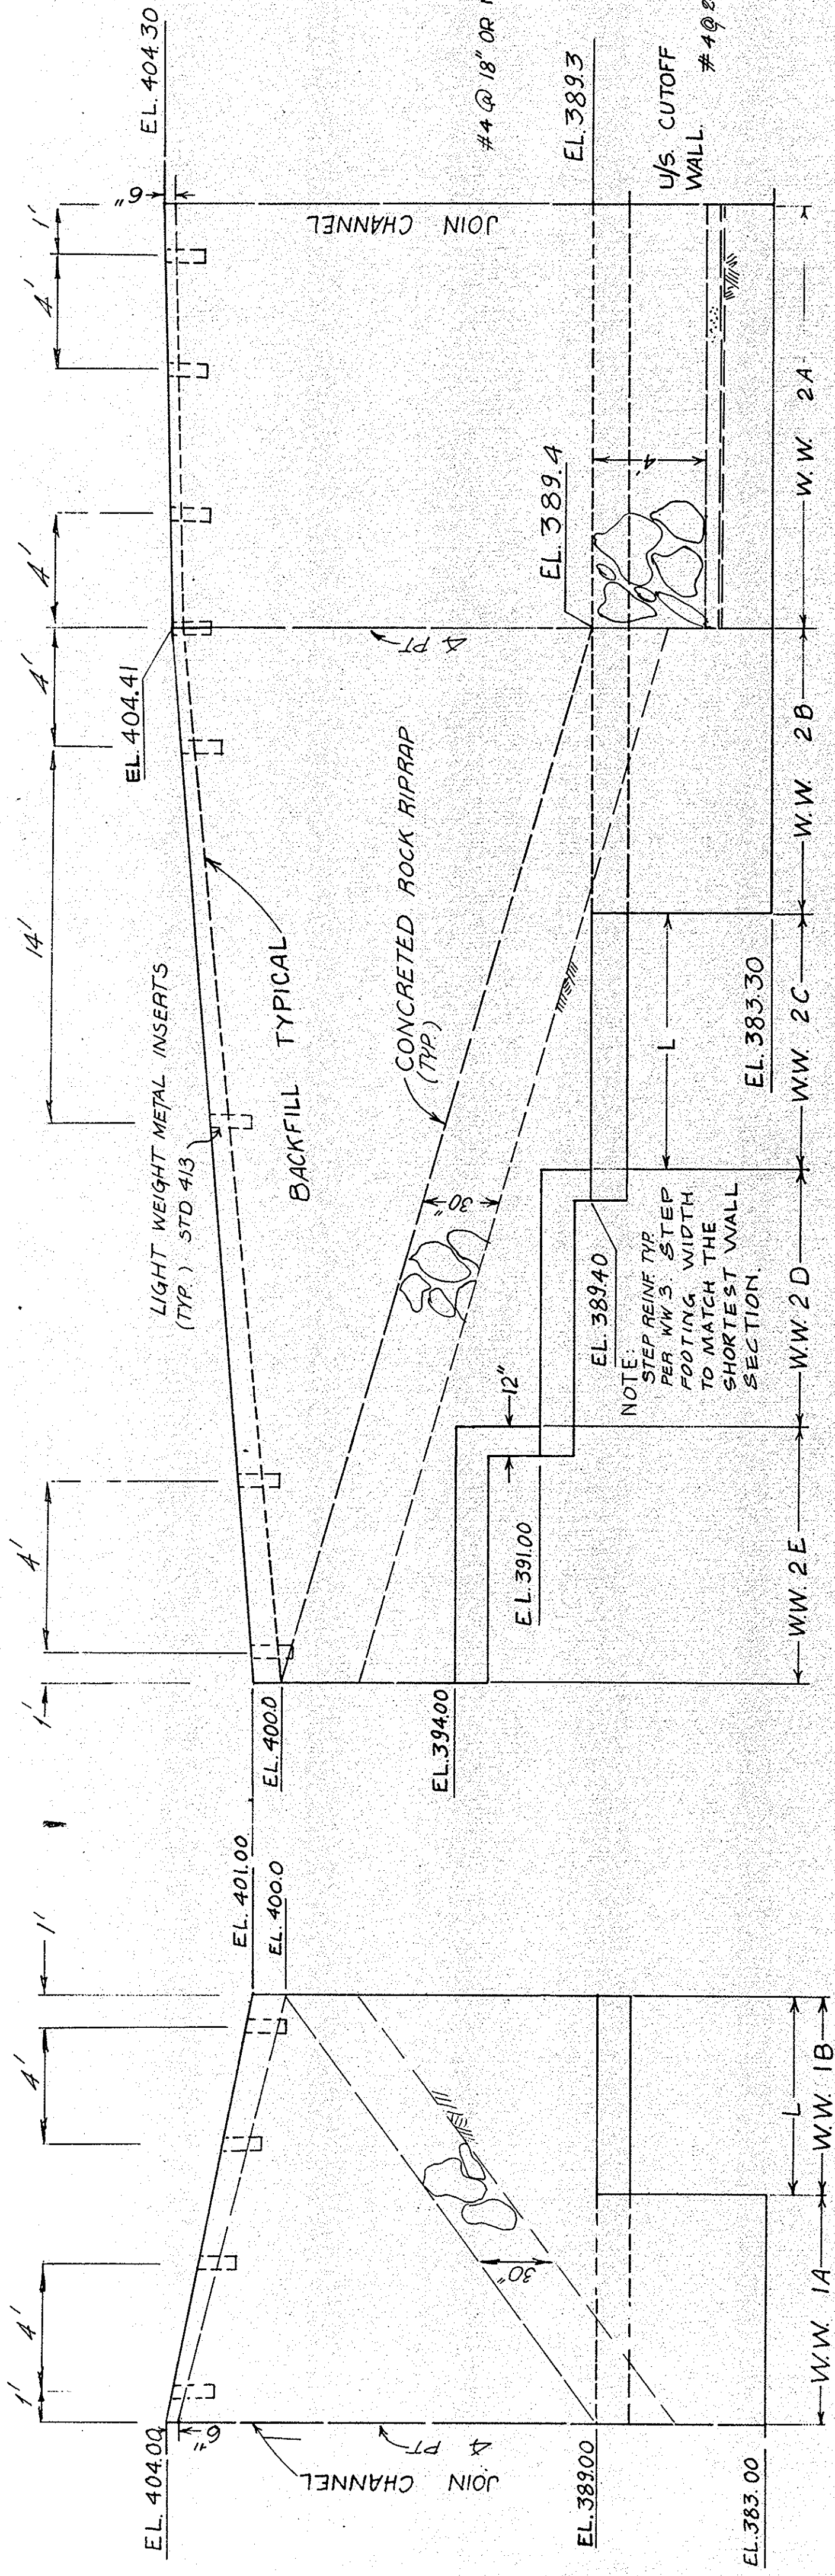

WINGWALL NO. 1

WINGWALL NO. 2

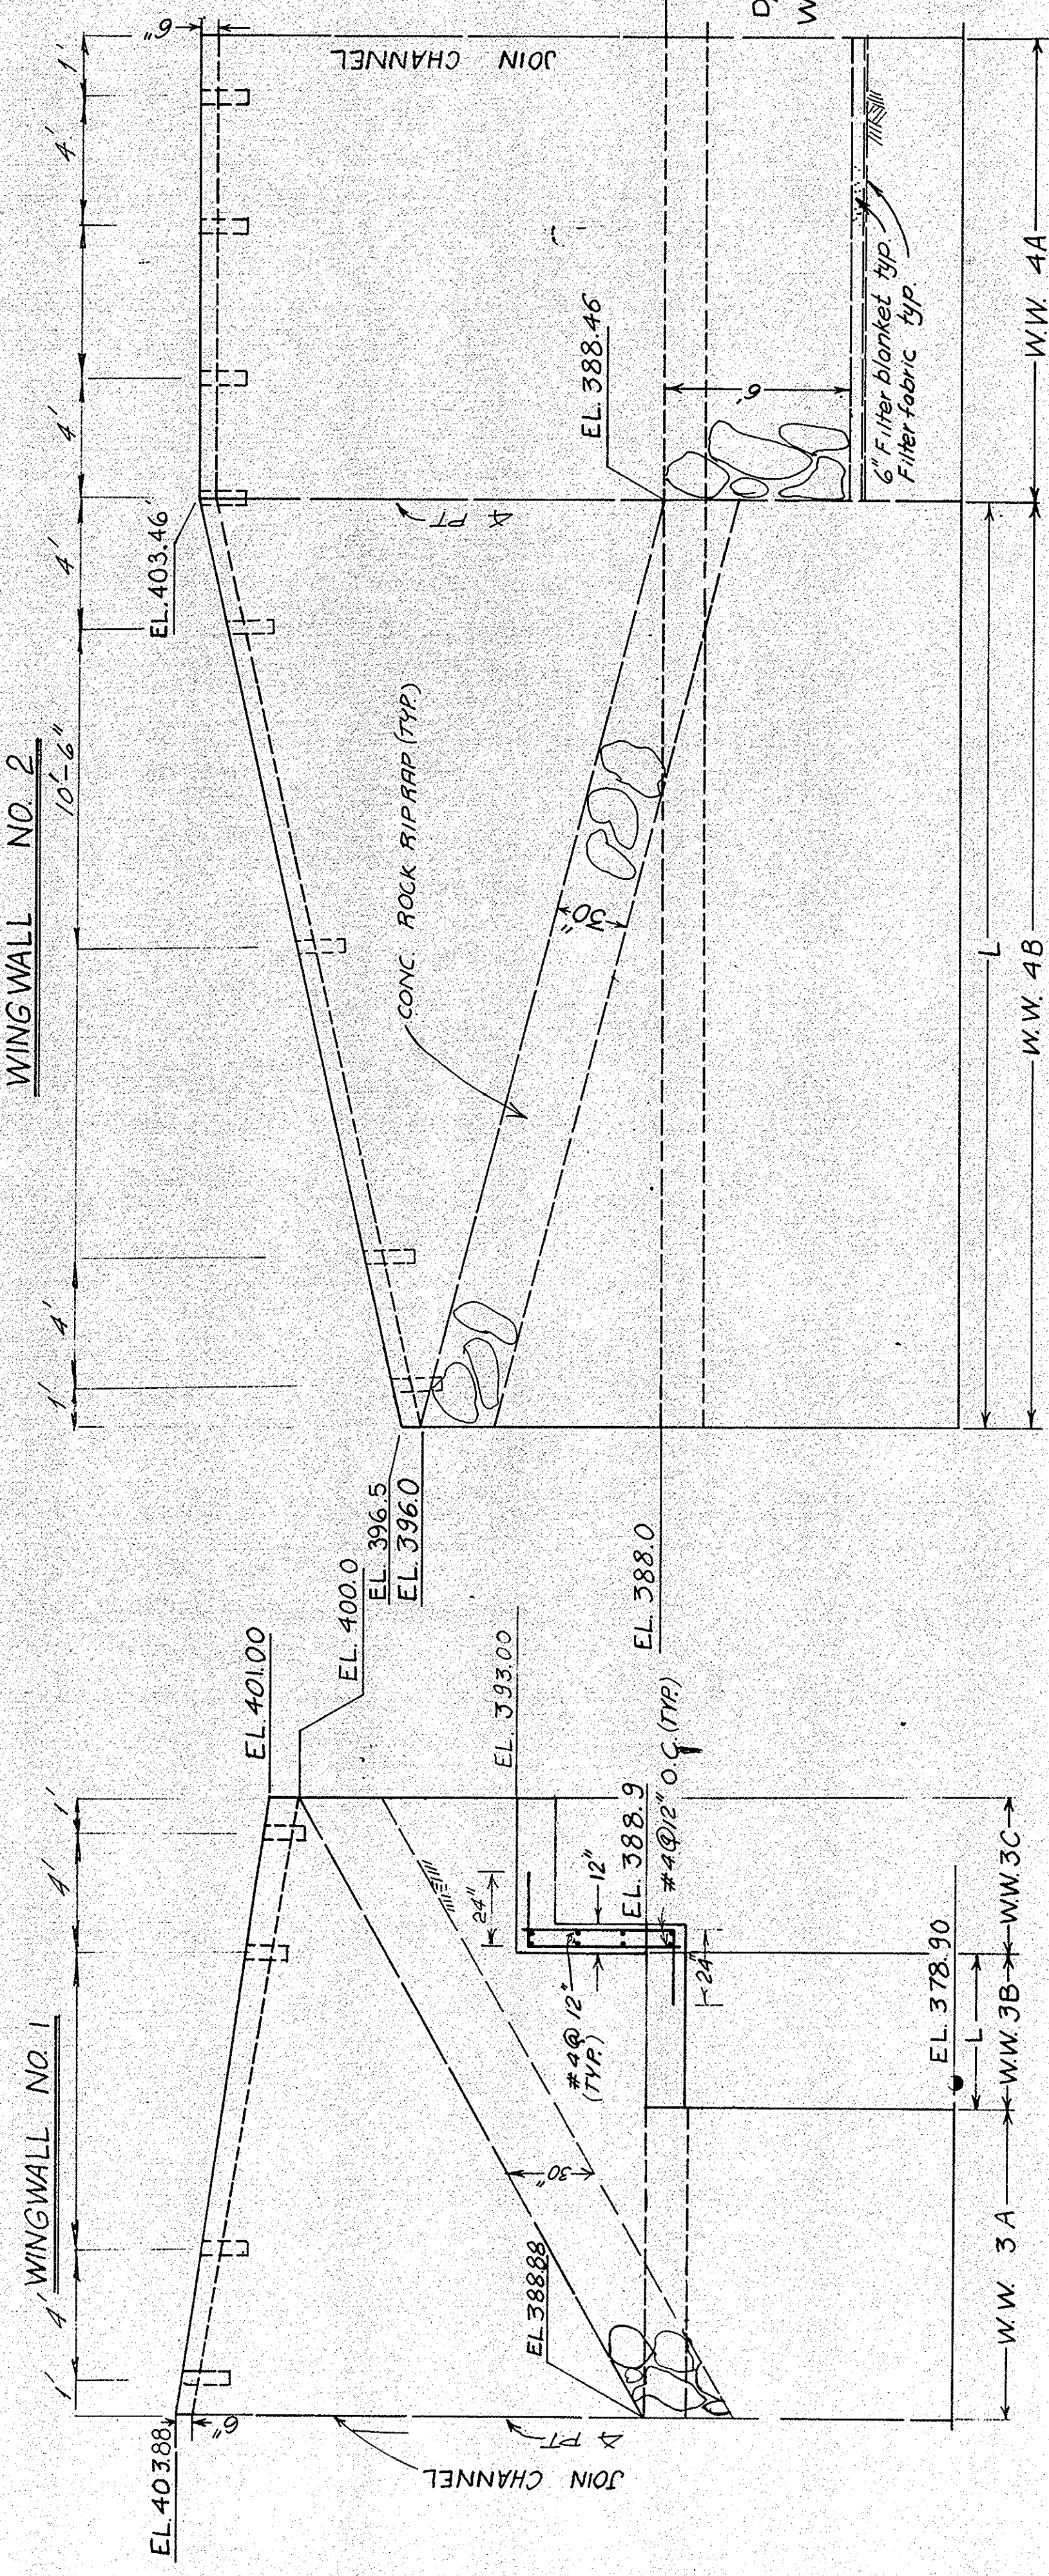




SCALE: 1" = 4'


NOTE
For dimensions and steel
details see Sheet 4

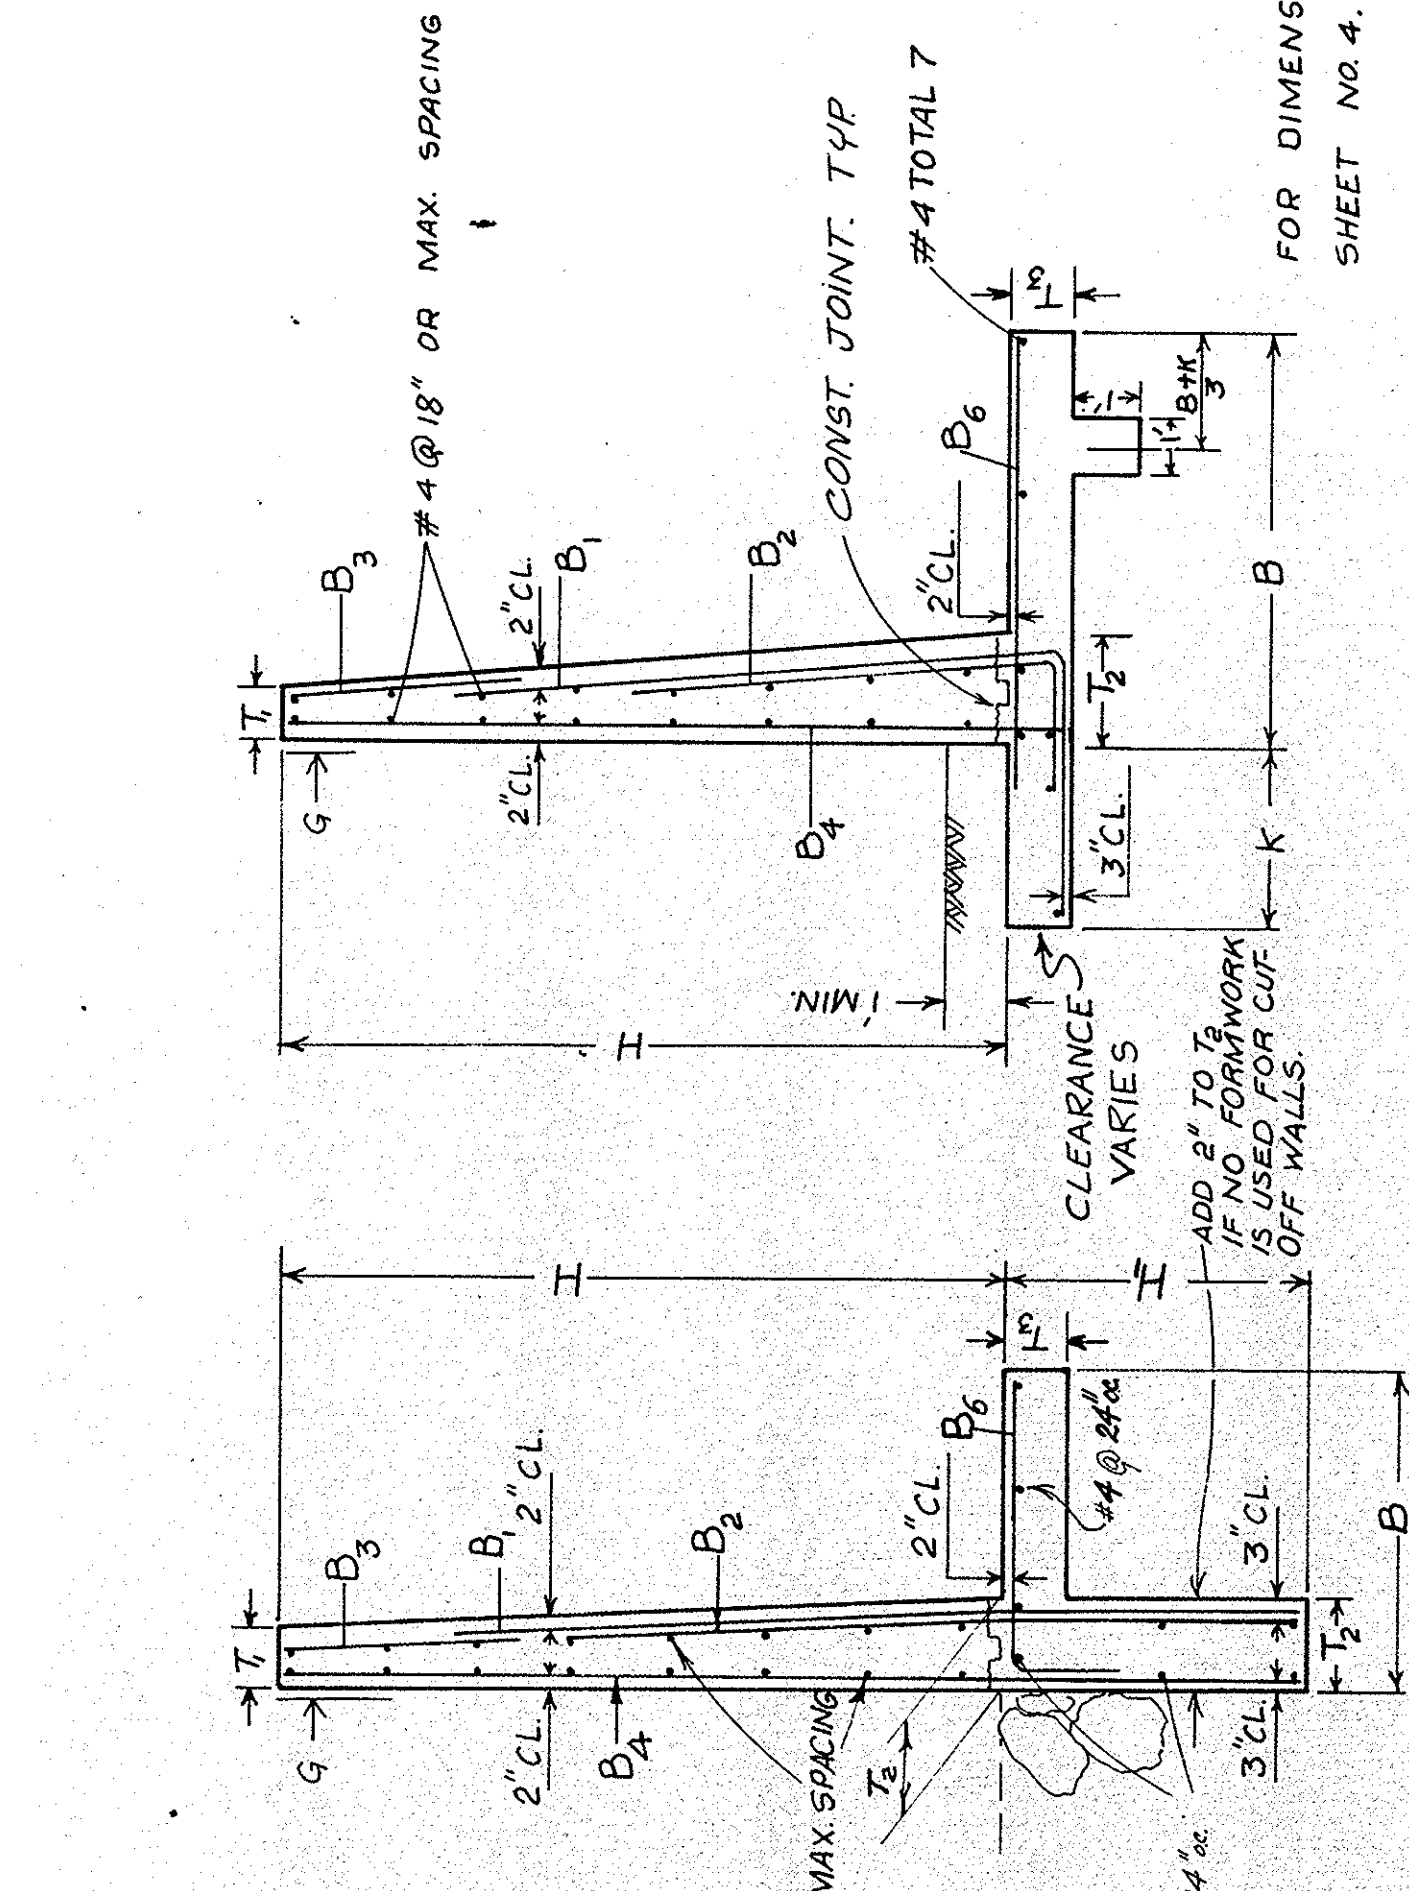




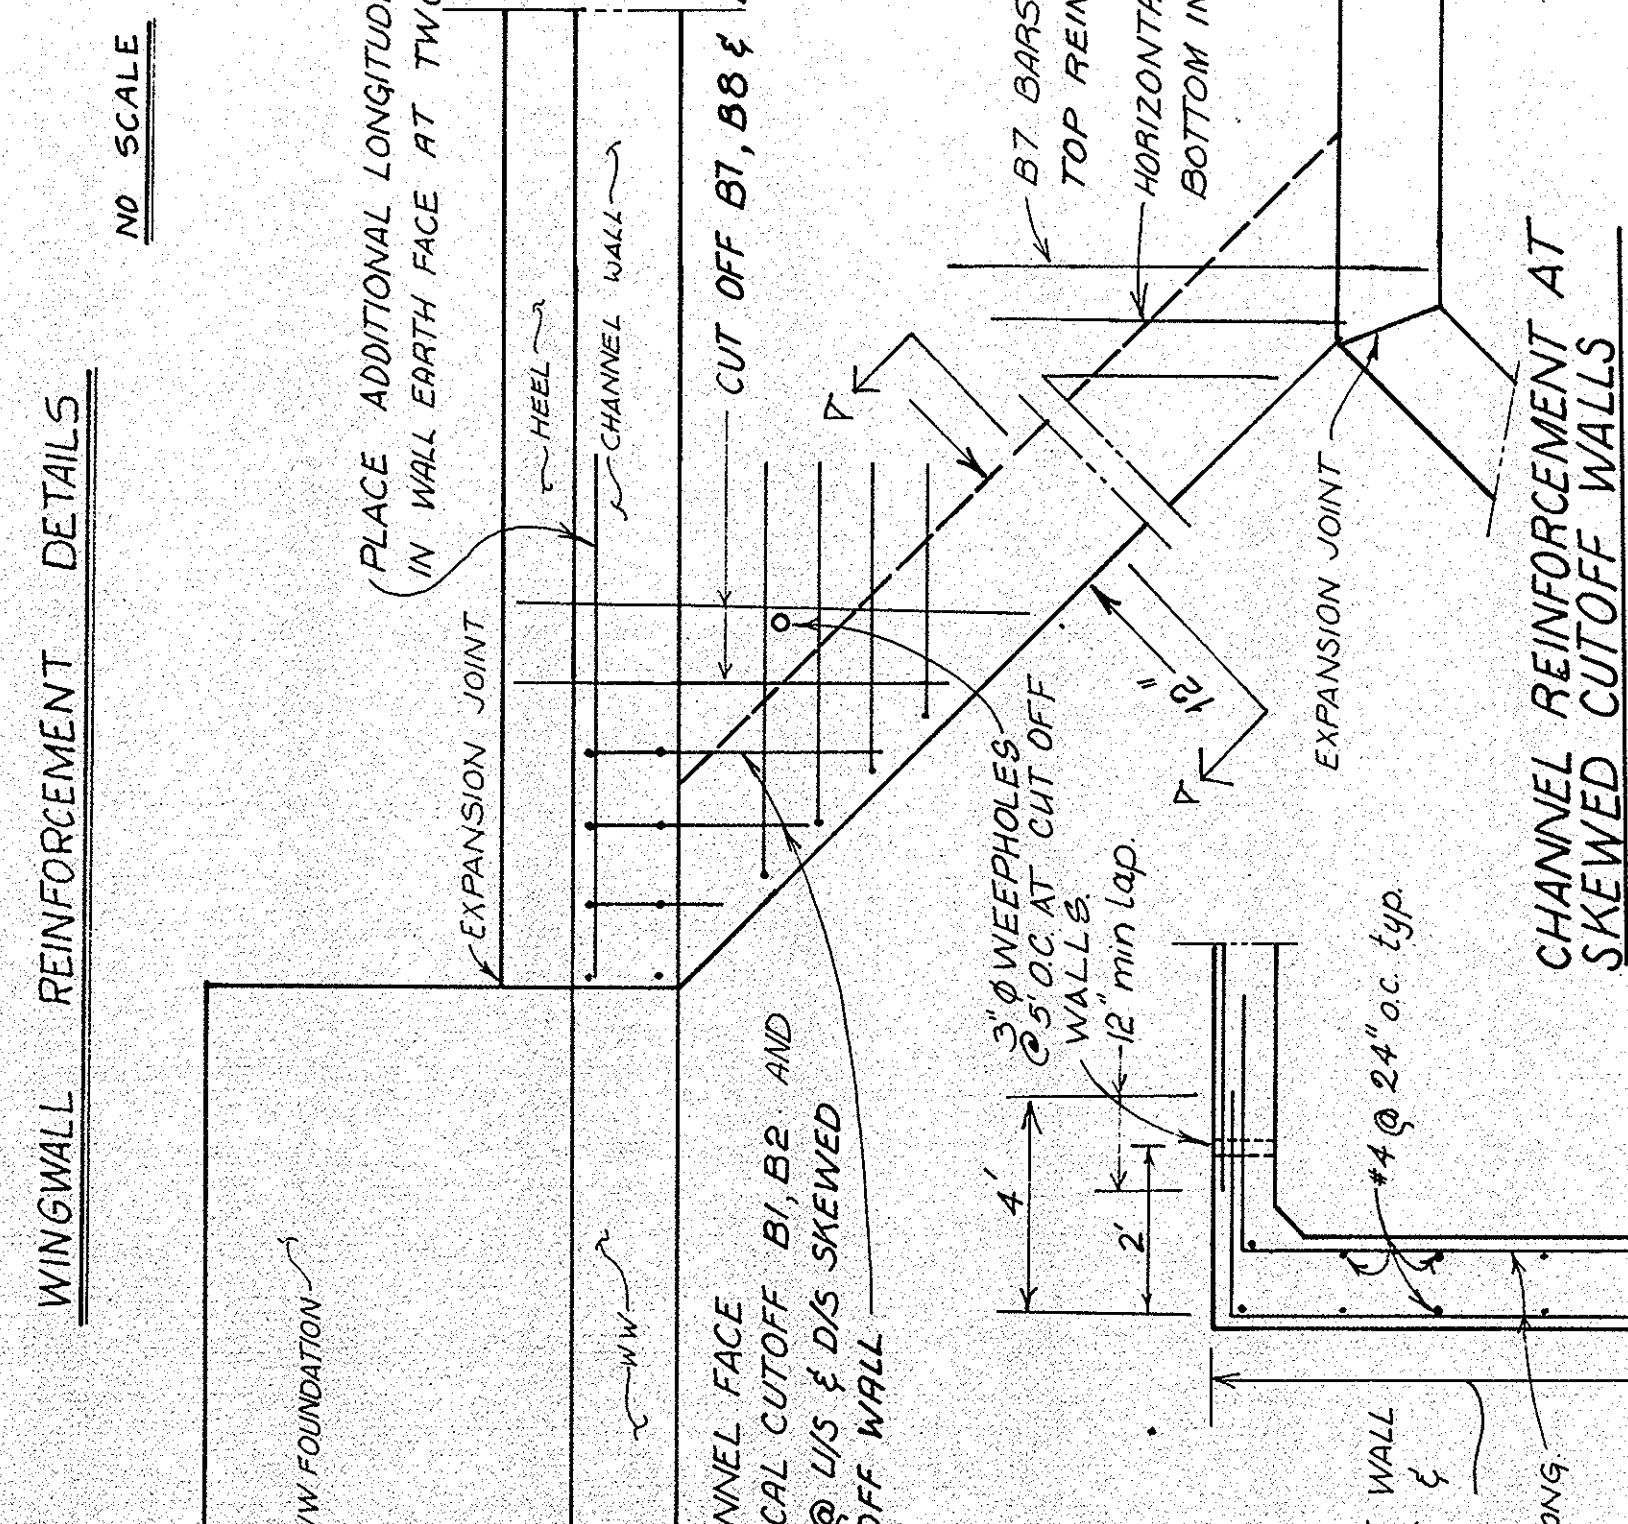



