



18 19 20 21 22 23 24 25 26 27 28 29 30 31 32 33 34 35 36 37 38 39 40 41 42 43 44 45 46 47 48 49

BREA CAÑON ROAD
ORANGE COUNTY - CALIFORNIA
SHEET 2 OF 3 SHEETS

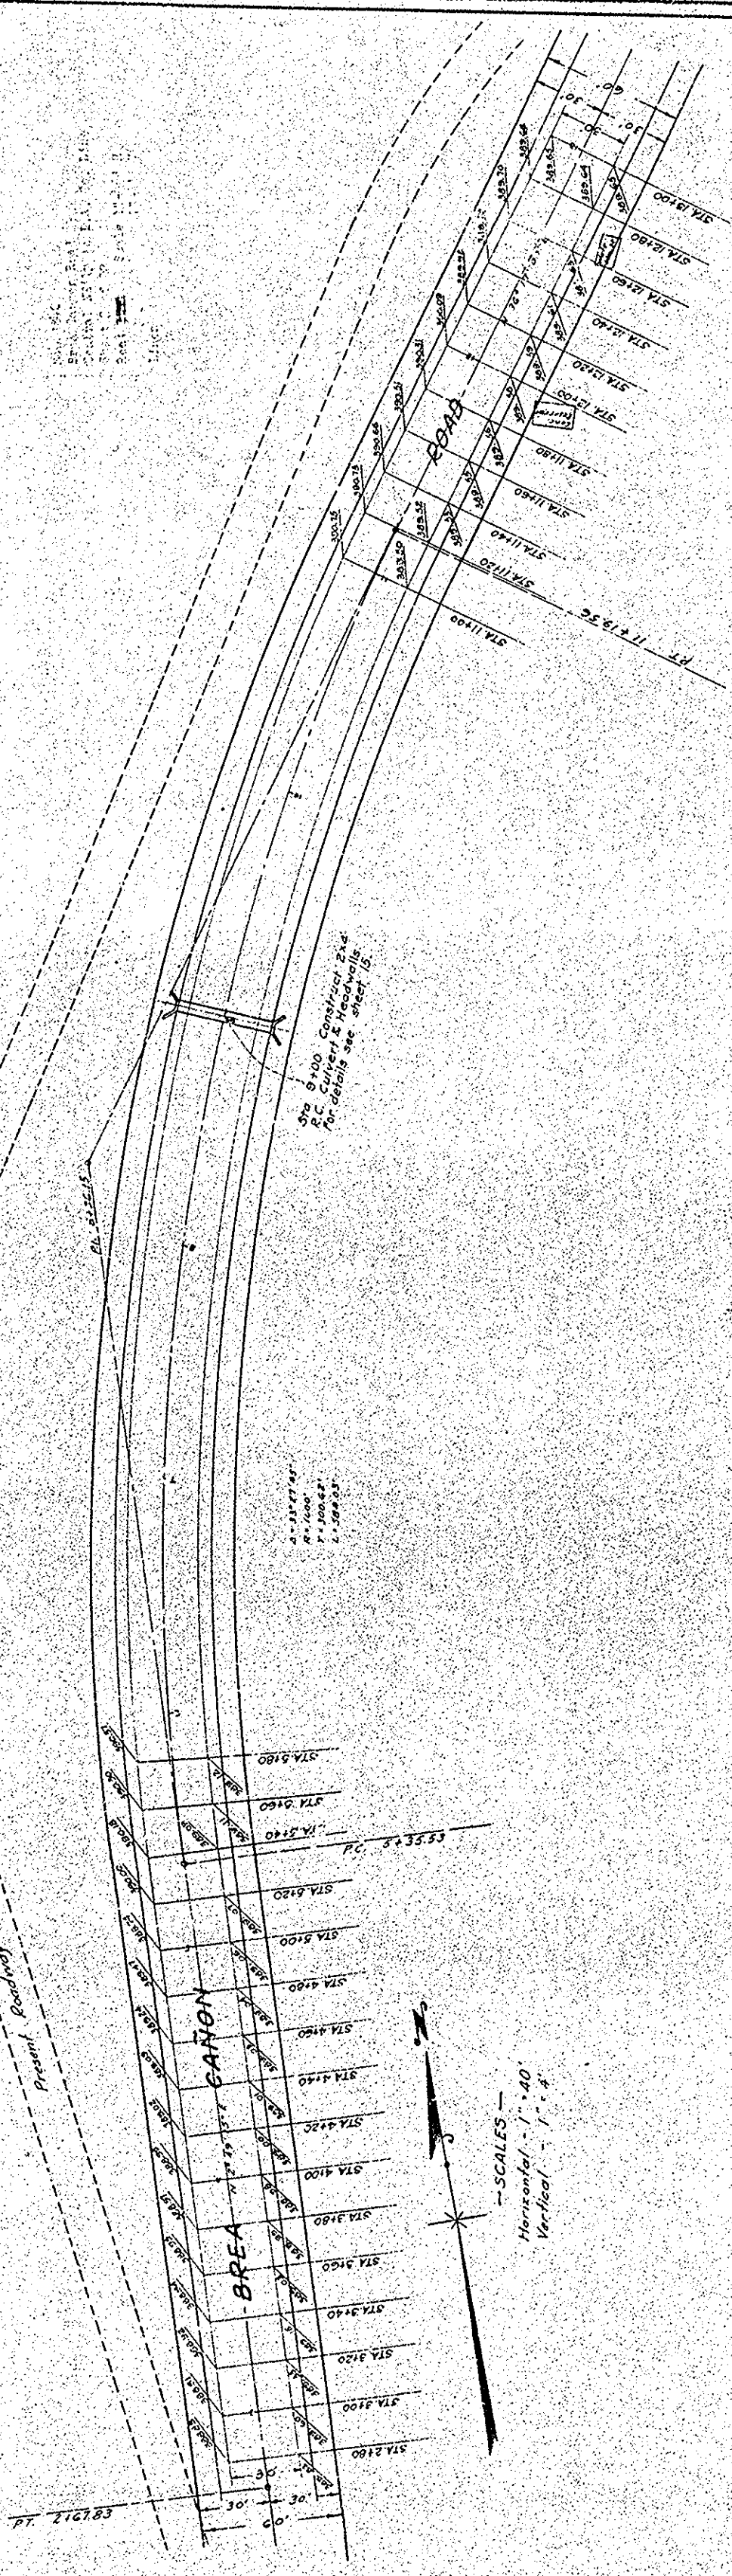

SCALES -
Horizontal - 1" = 40'
Vertical - 1" = 4'

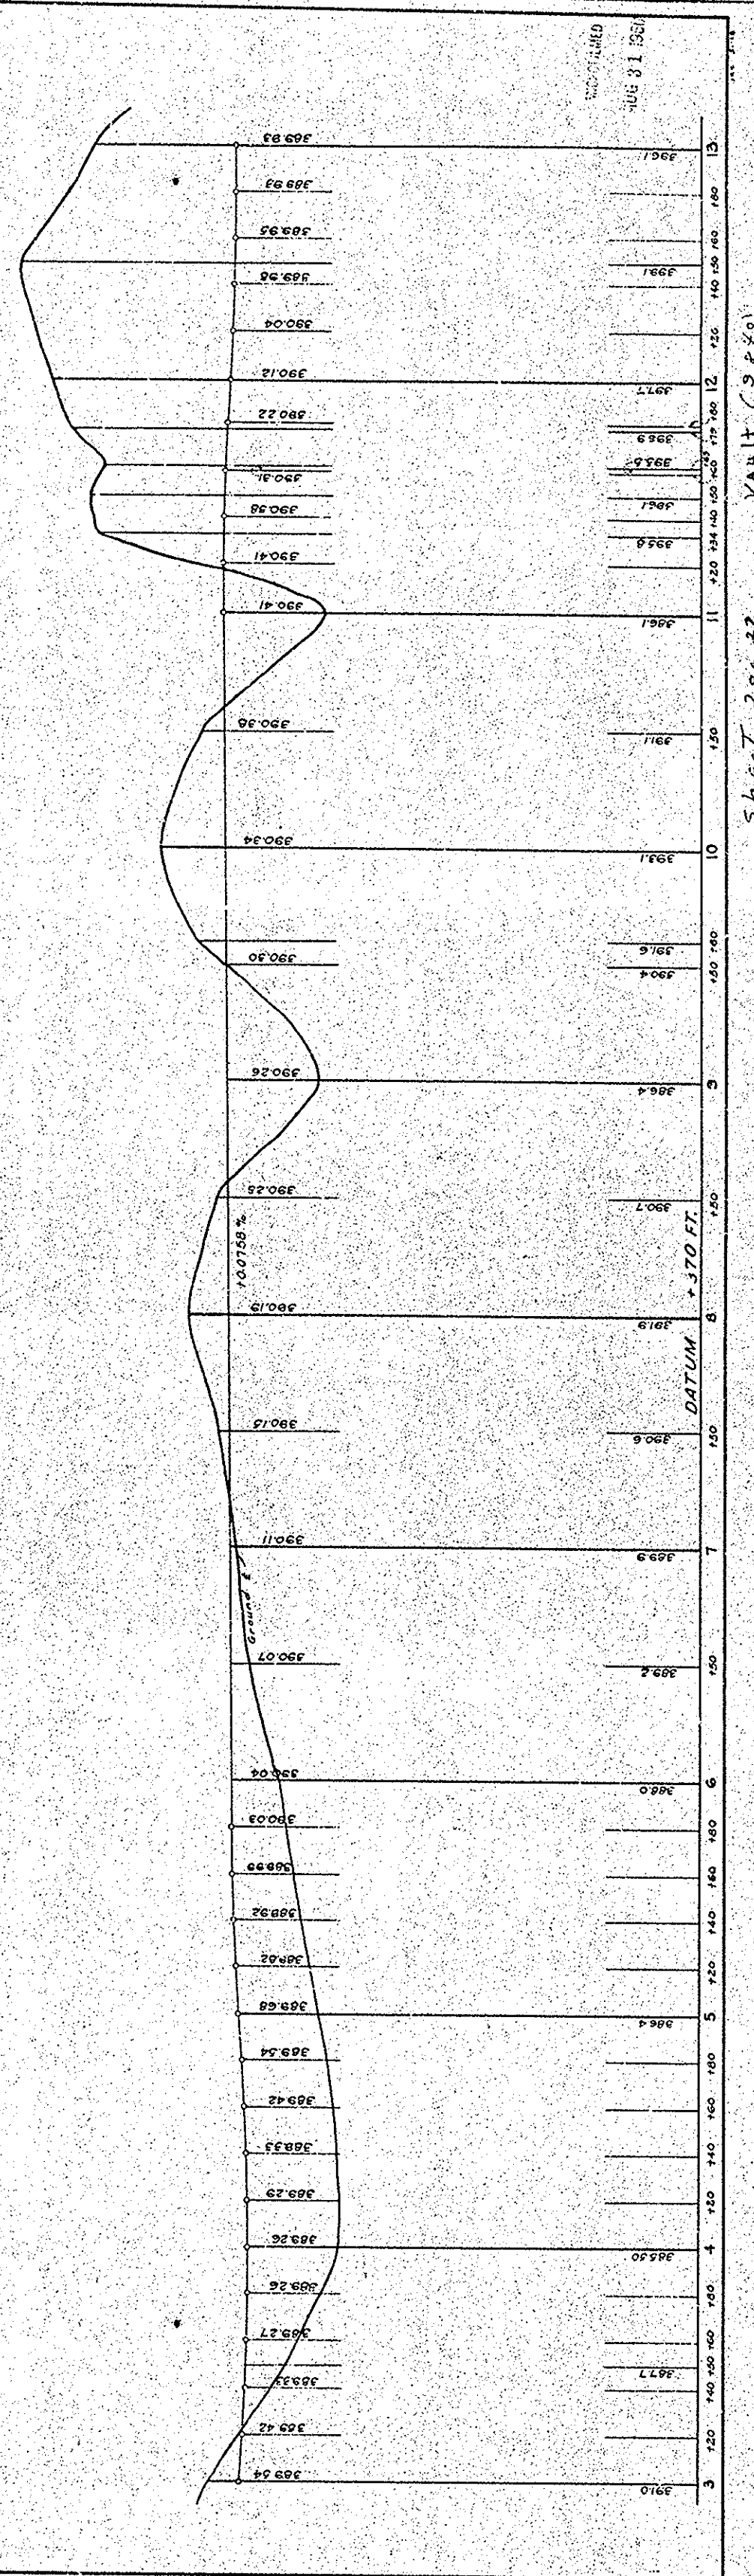

Sheet 2 of 3

Vault (3840)