



BREA CAÑON ROAD
ORANGE COUNTY - CALIFORNIA
SHEET 8 OF 24 SHEETS

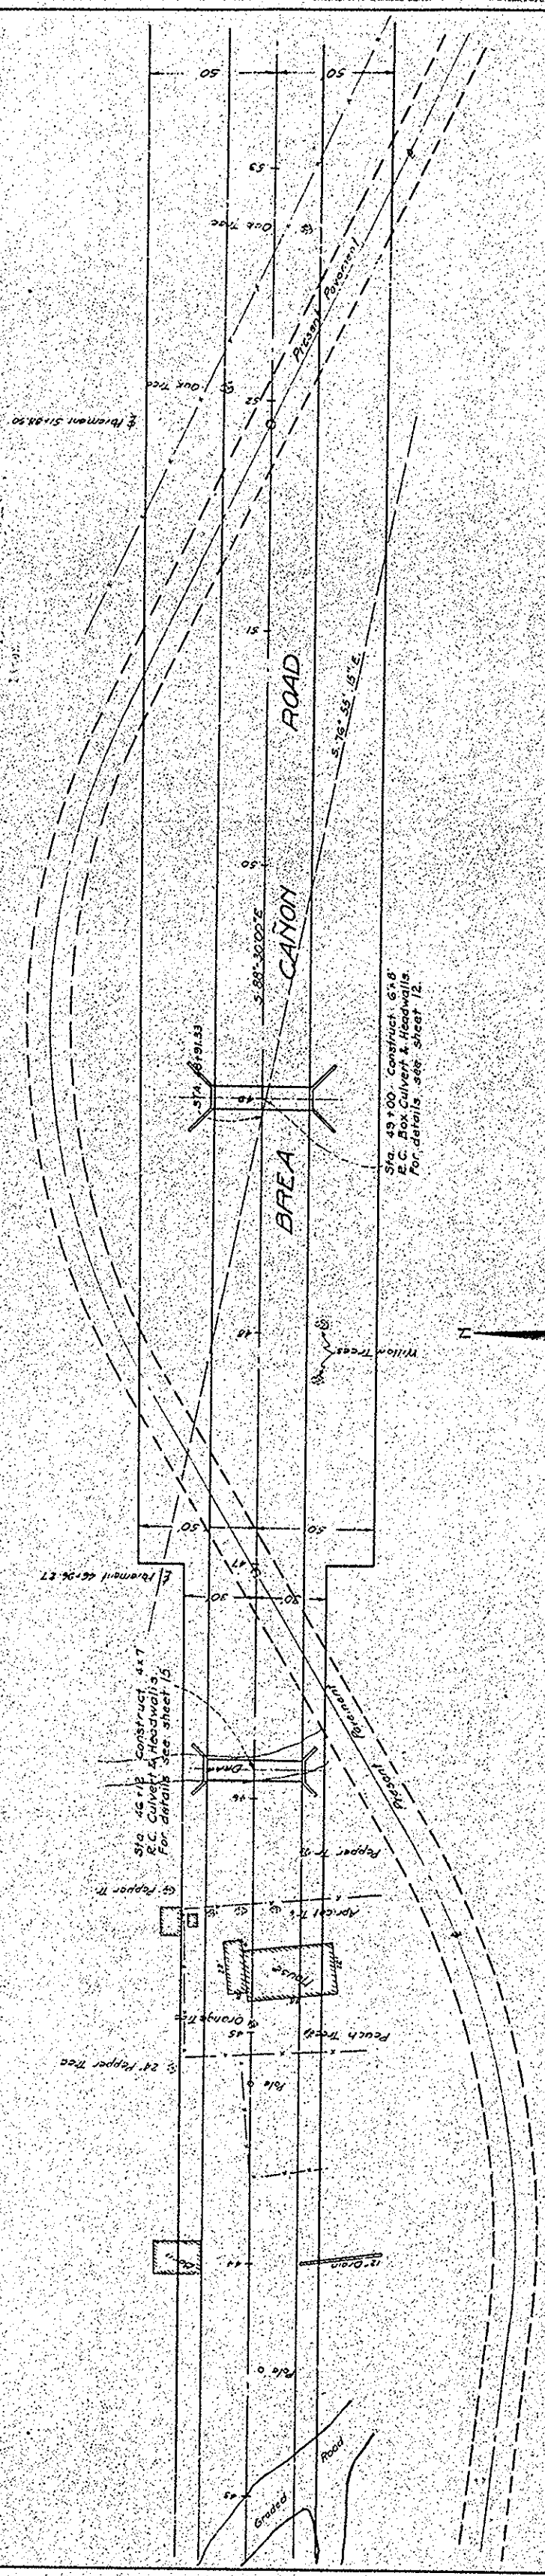

B.M. Elev. 440.38 Spikes in T Pole
+01650 N. Sta. 41+25

Horizontal 1" = 40'
Vertical 1" = 4'

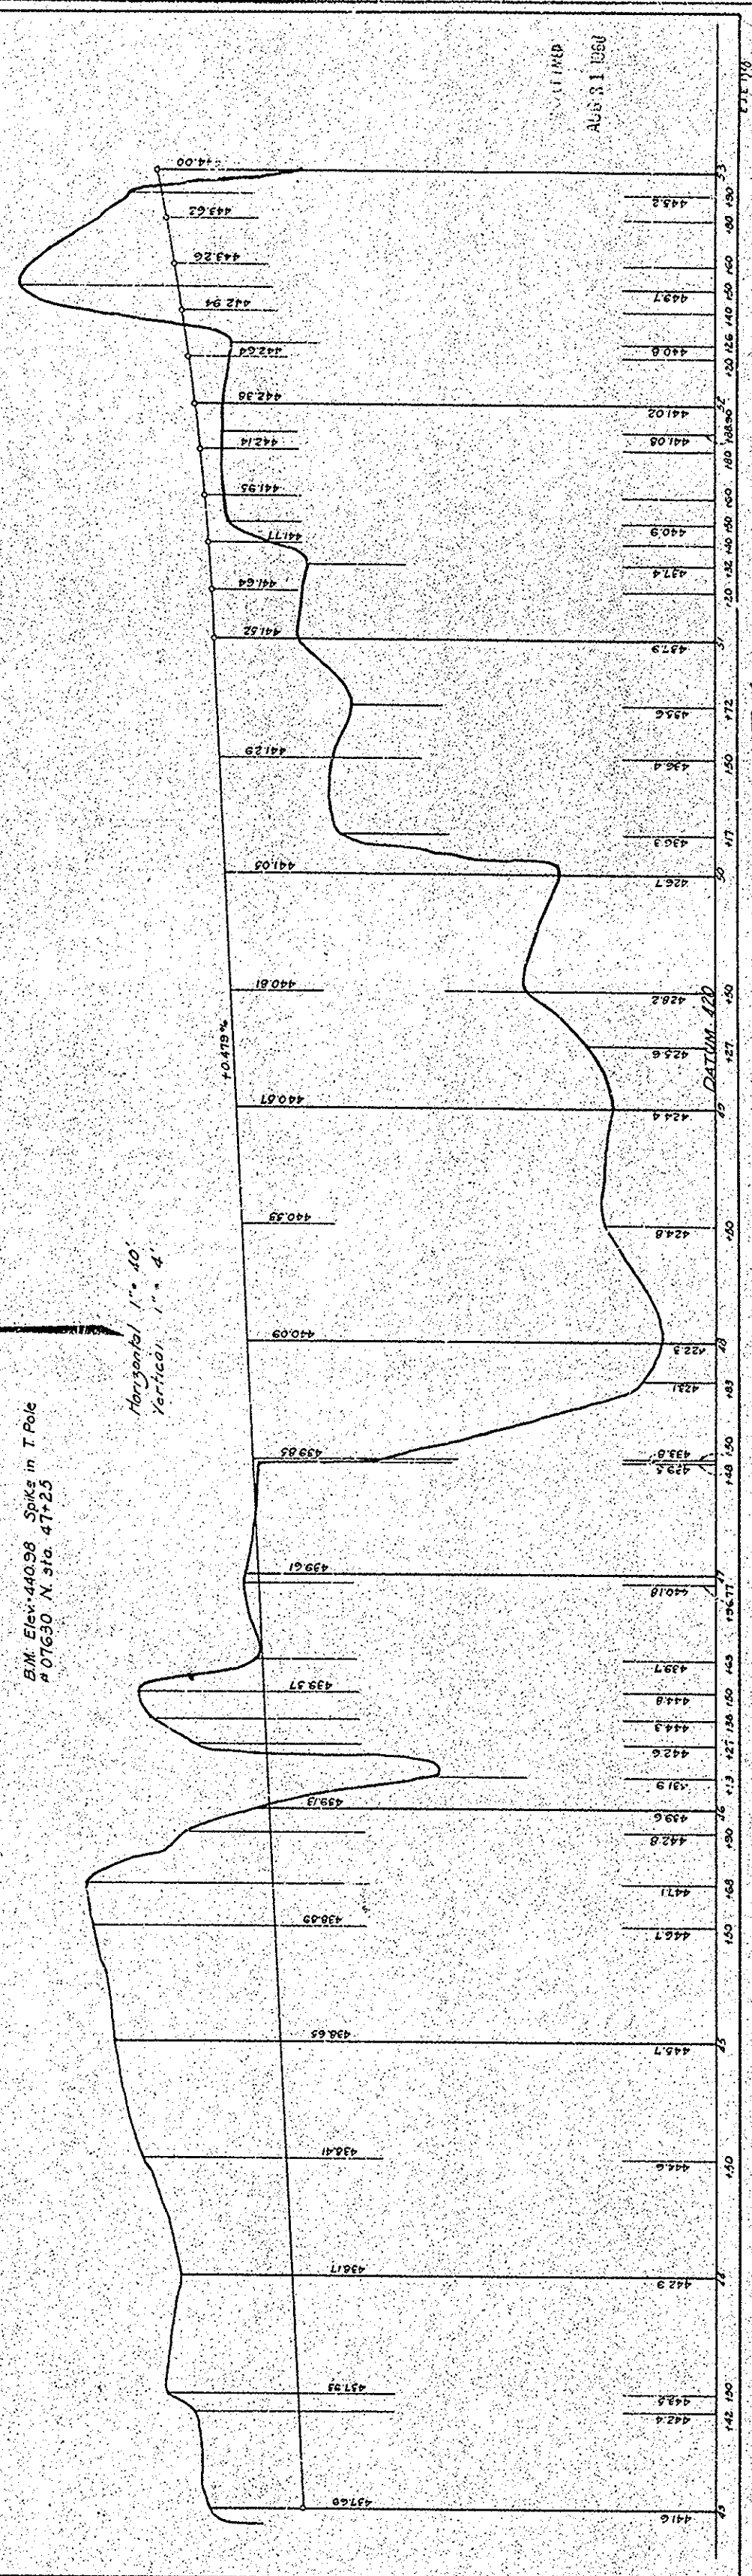

Sheet 6 of 24

Vault (3840)