


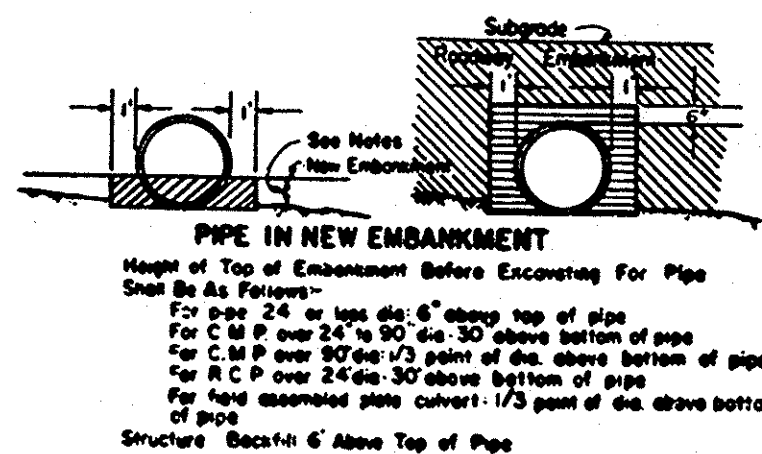
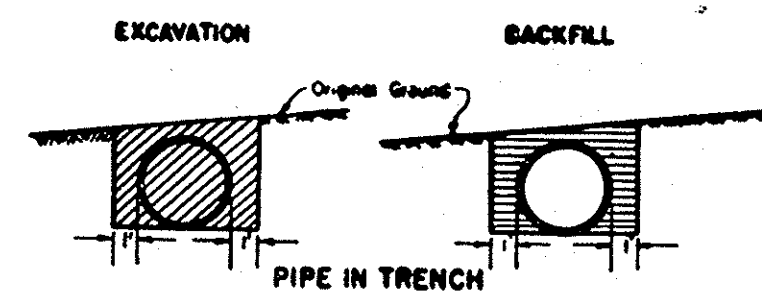
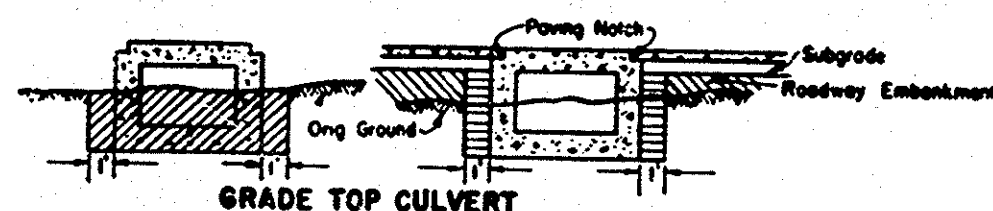
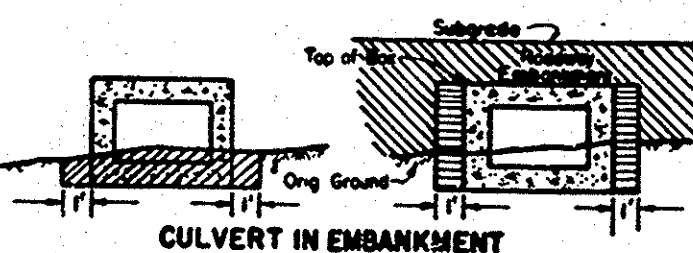
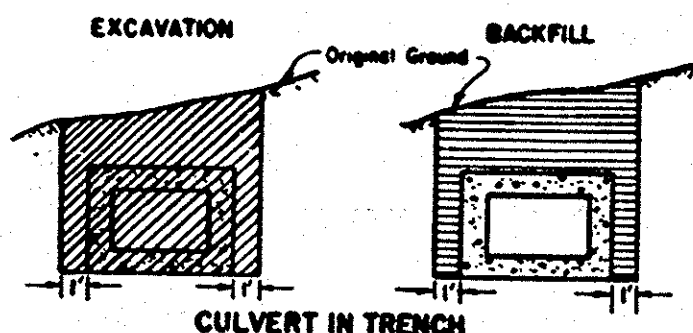
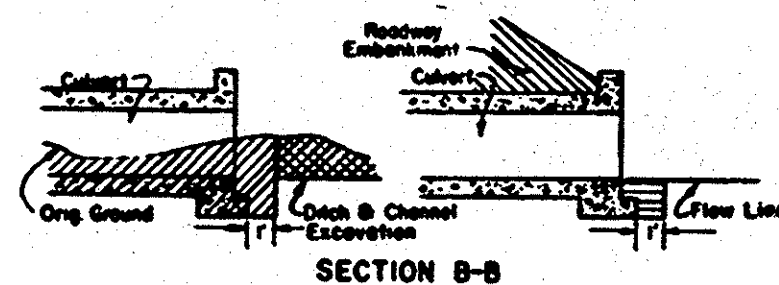
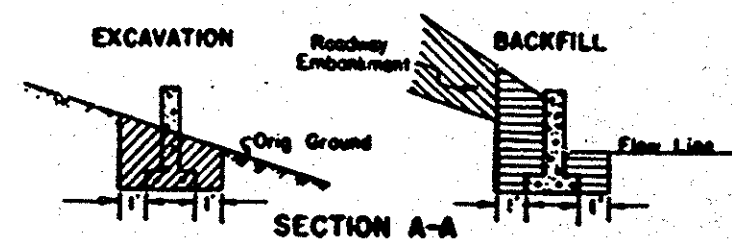


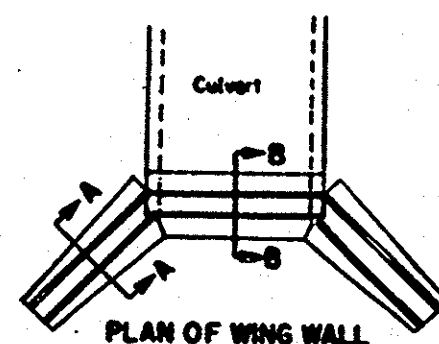


PIPES, RODS & DEADMEN Except Underdrains & Downdrains

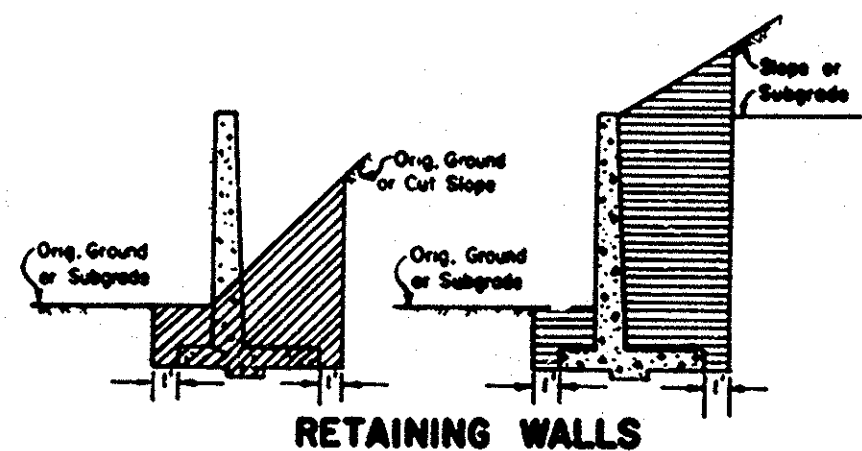


BOX CULVERTS

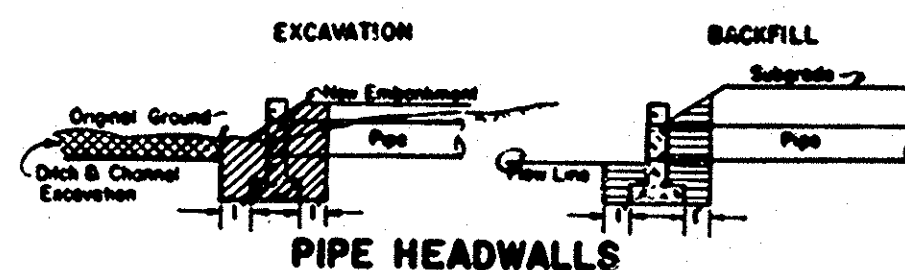






WING WALLS

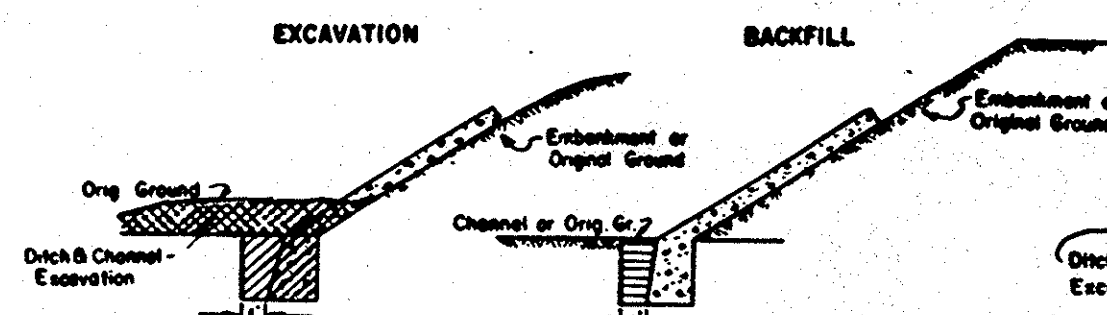

CONCRETE SLOPE PAVING

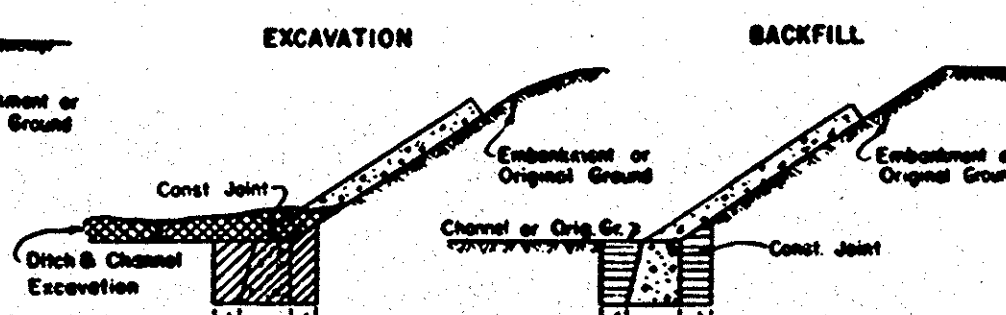

BRIDGE ABUTMENTS & ADJOINING WING WALLS

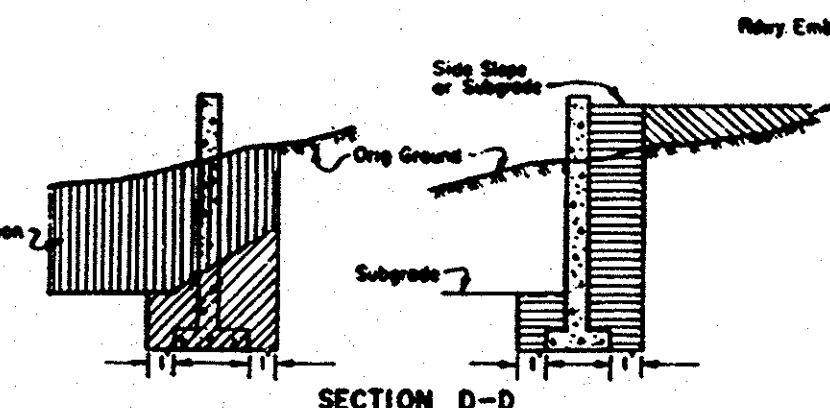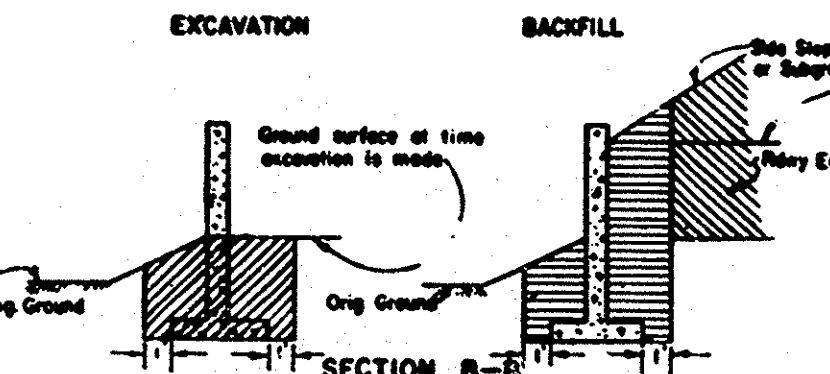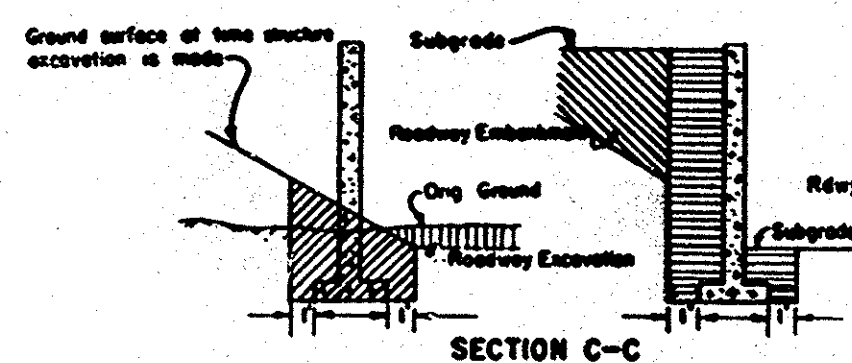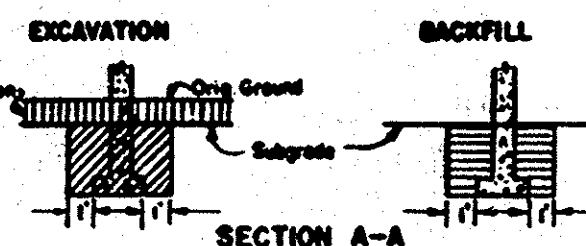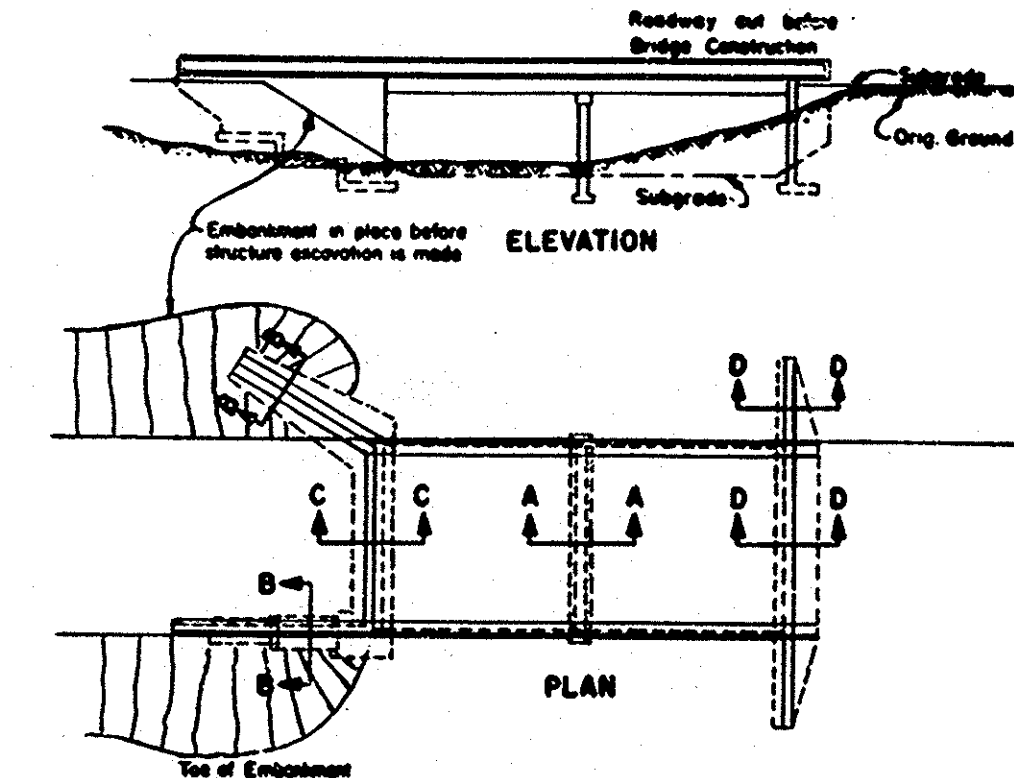

LEGEND

- Structure Excavation
- Structure Backfill
- Ditch & Channel Excavation
- Roadway Embankment
- Roadway Excavation

Note: Subgrade shall be lowest subgrade as defined in the Standard Specifications.

NOTE: THESE PLANS ADOPTED FROM THE STANDARD PLANS, STATE OF CALIFORNIA, DEPARTMENT OF PUBLIC WORKS, DIVISION OF HIGHWAYS

ORANGE COUNTY HIGHWAY DEPARTMENT	
BROADWAY BRIDGE	
STRUCTURAL EXCAVATION	
& BACKFILL	
DESIGNED BY: AN-2	CHECKED BY: AN-2
APPROVED BY: AN-2	DATE: 10-1-60
SCALE: AS SHOWN	SHEET 6 OF 7

AN-2

AN-2