



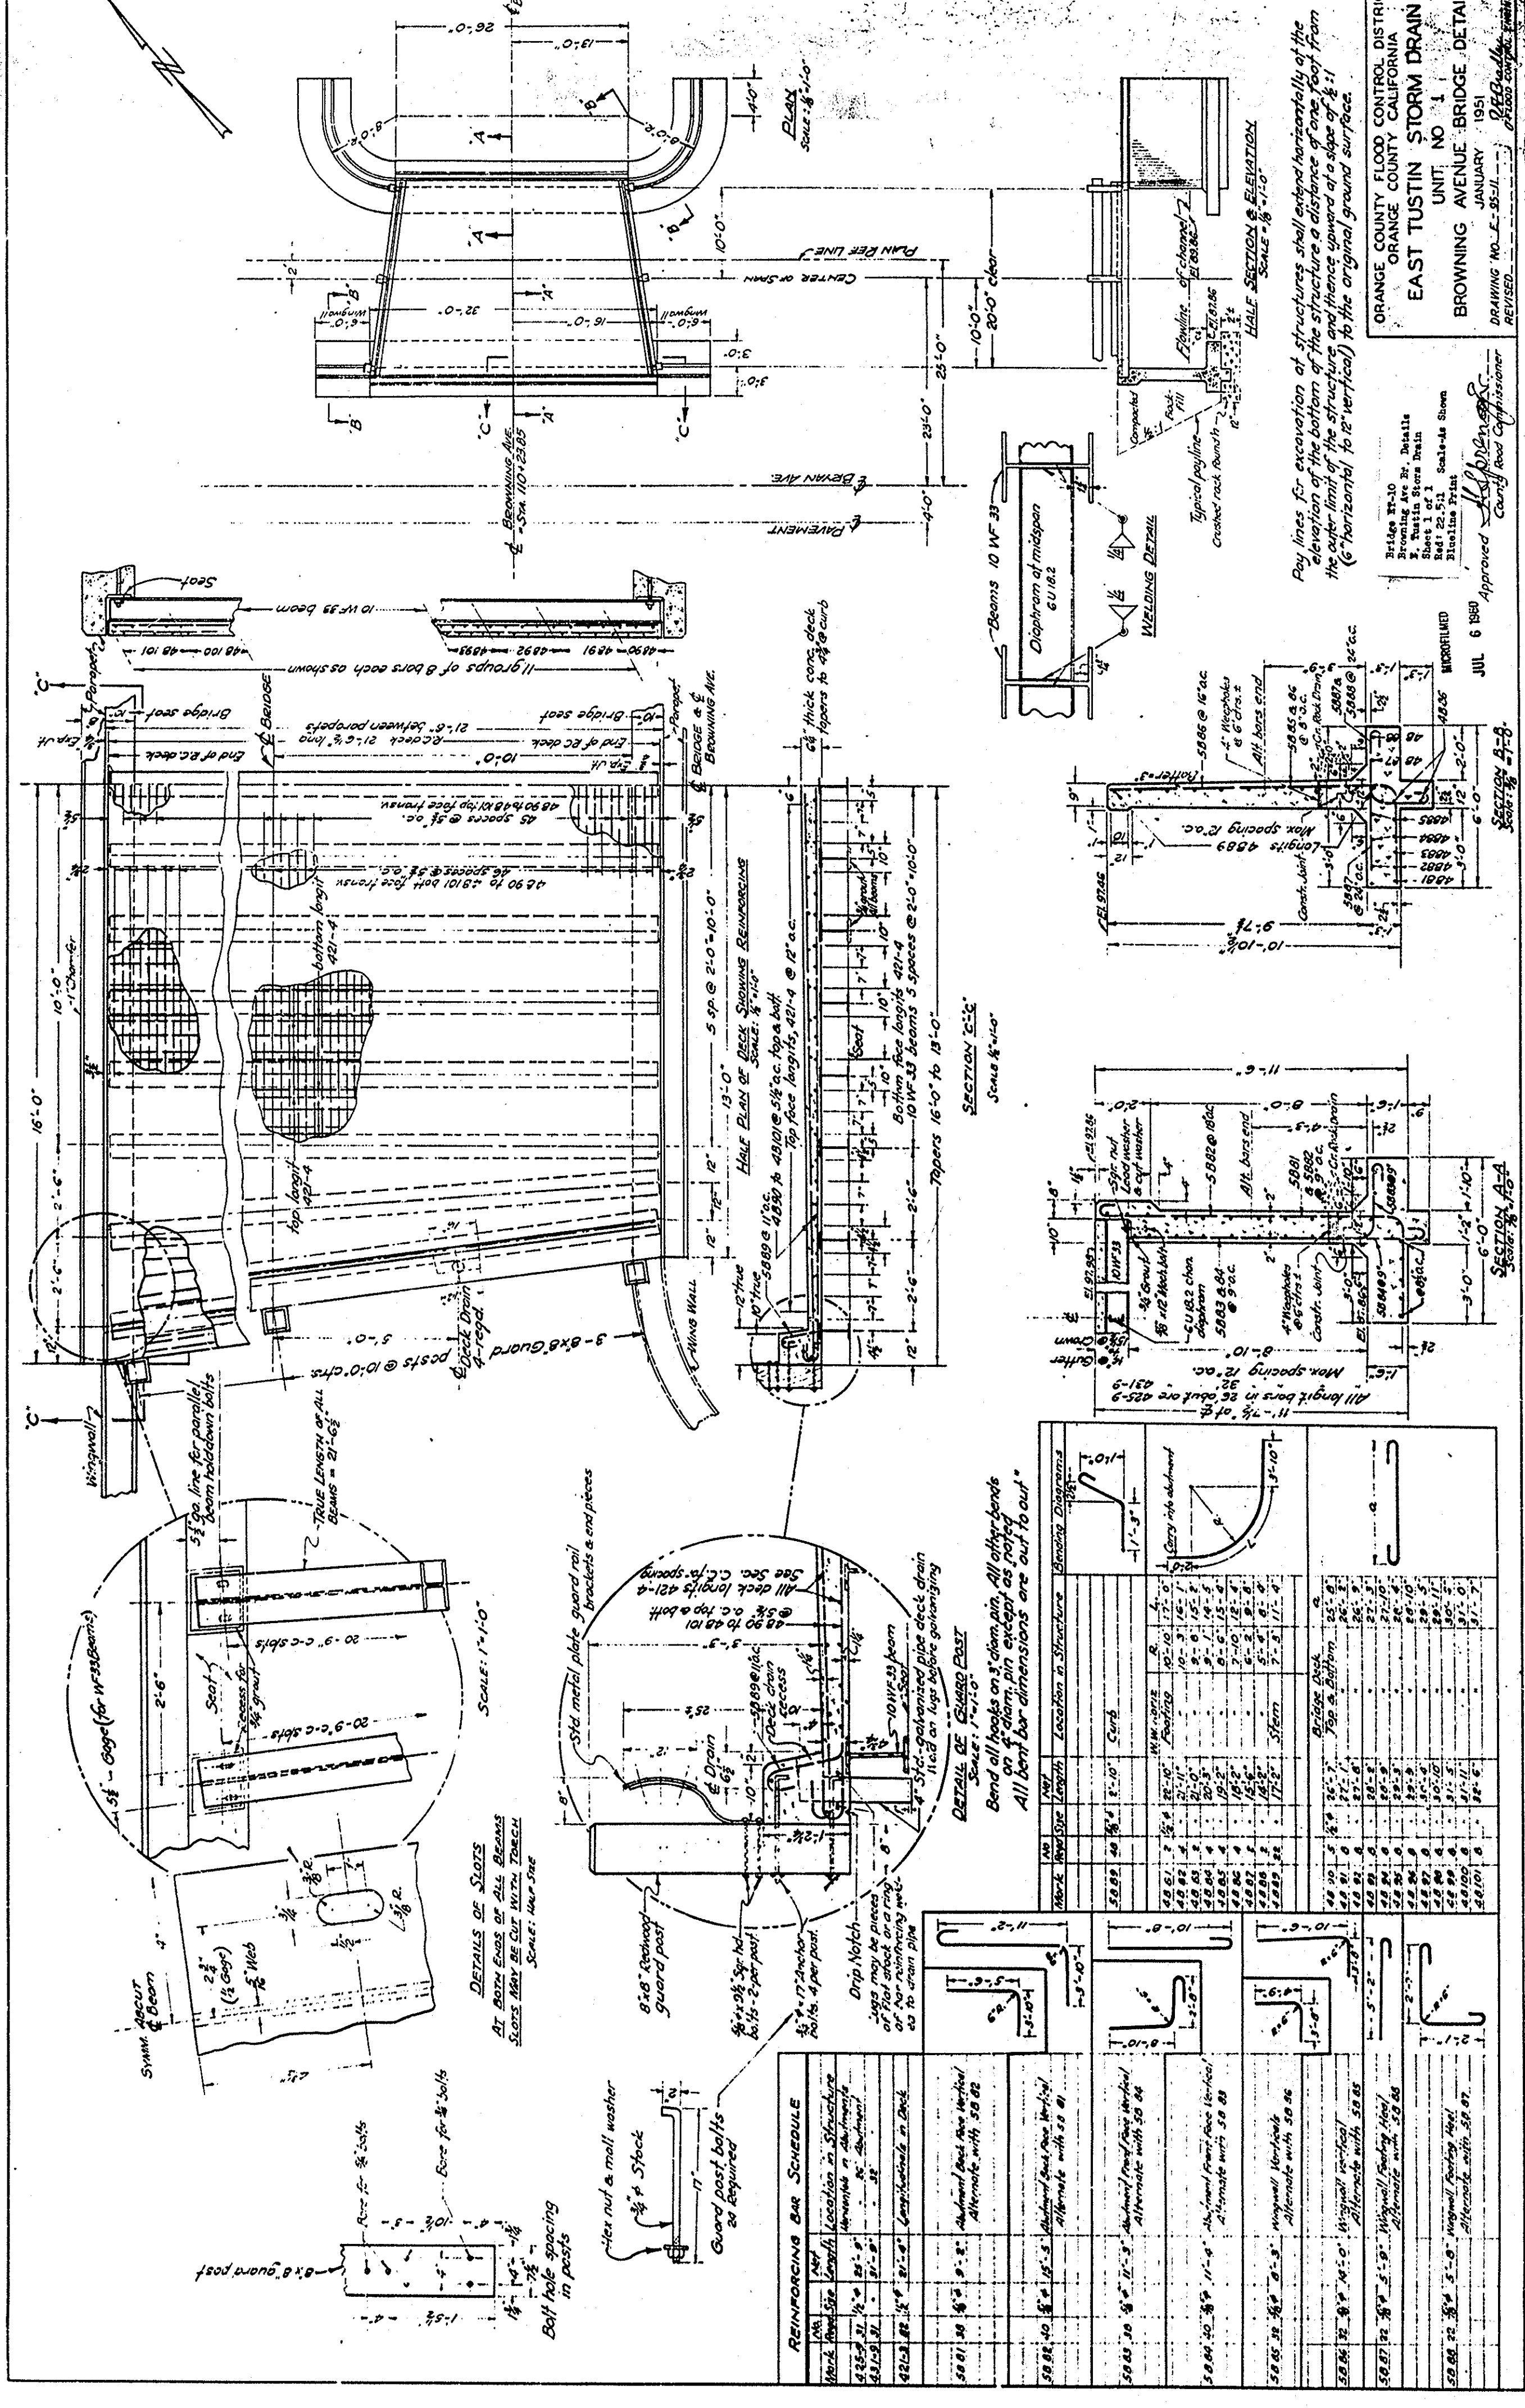

14518 BROWNING AVE. BR
OVER EAST TUSTIN STORM DRAIN
1951 - (ET-10)
Thomso : 830-D4

ORANGE COUNTY FLOOD CONTROL DISTRICT
ORANGE COUNTY CALIFORNIA
EAST TUSTIN STORM DRAIN
UNIT NO 1
BROWNING AVENUE - BRIDGE DETAILS
JANUARY 1951
DRAWING NO. E-8511
REVISED
SHEET 1 OF 1 SHEETS
APPROVED
SECTION A-A
SECTION B-B
SECTION C-C
