


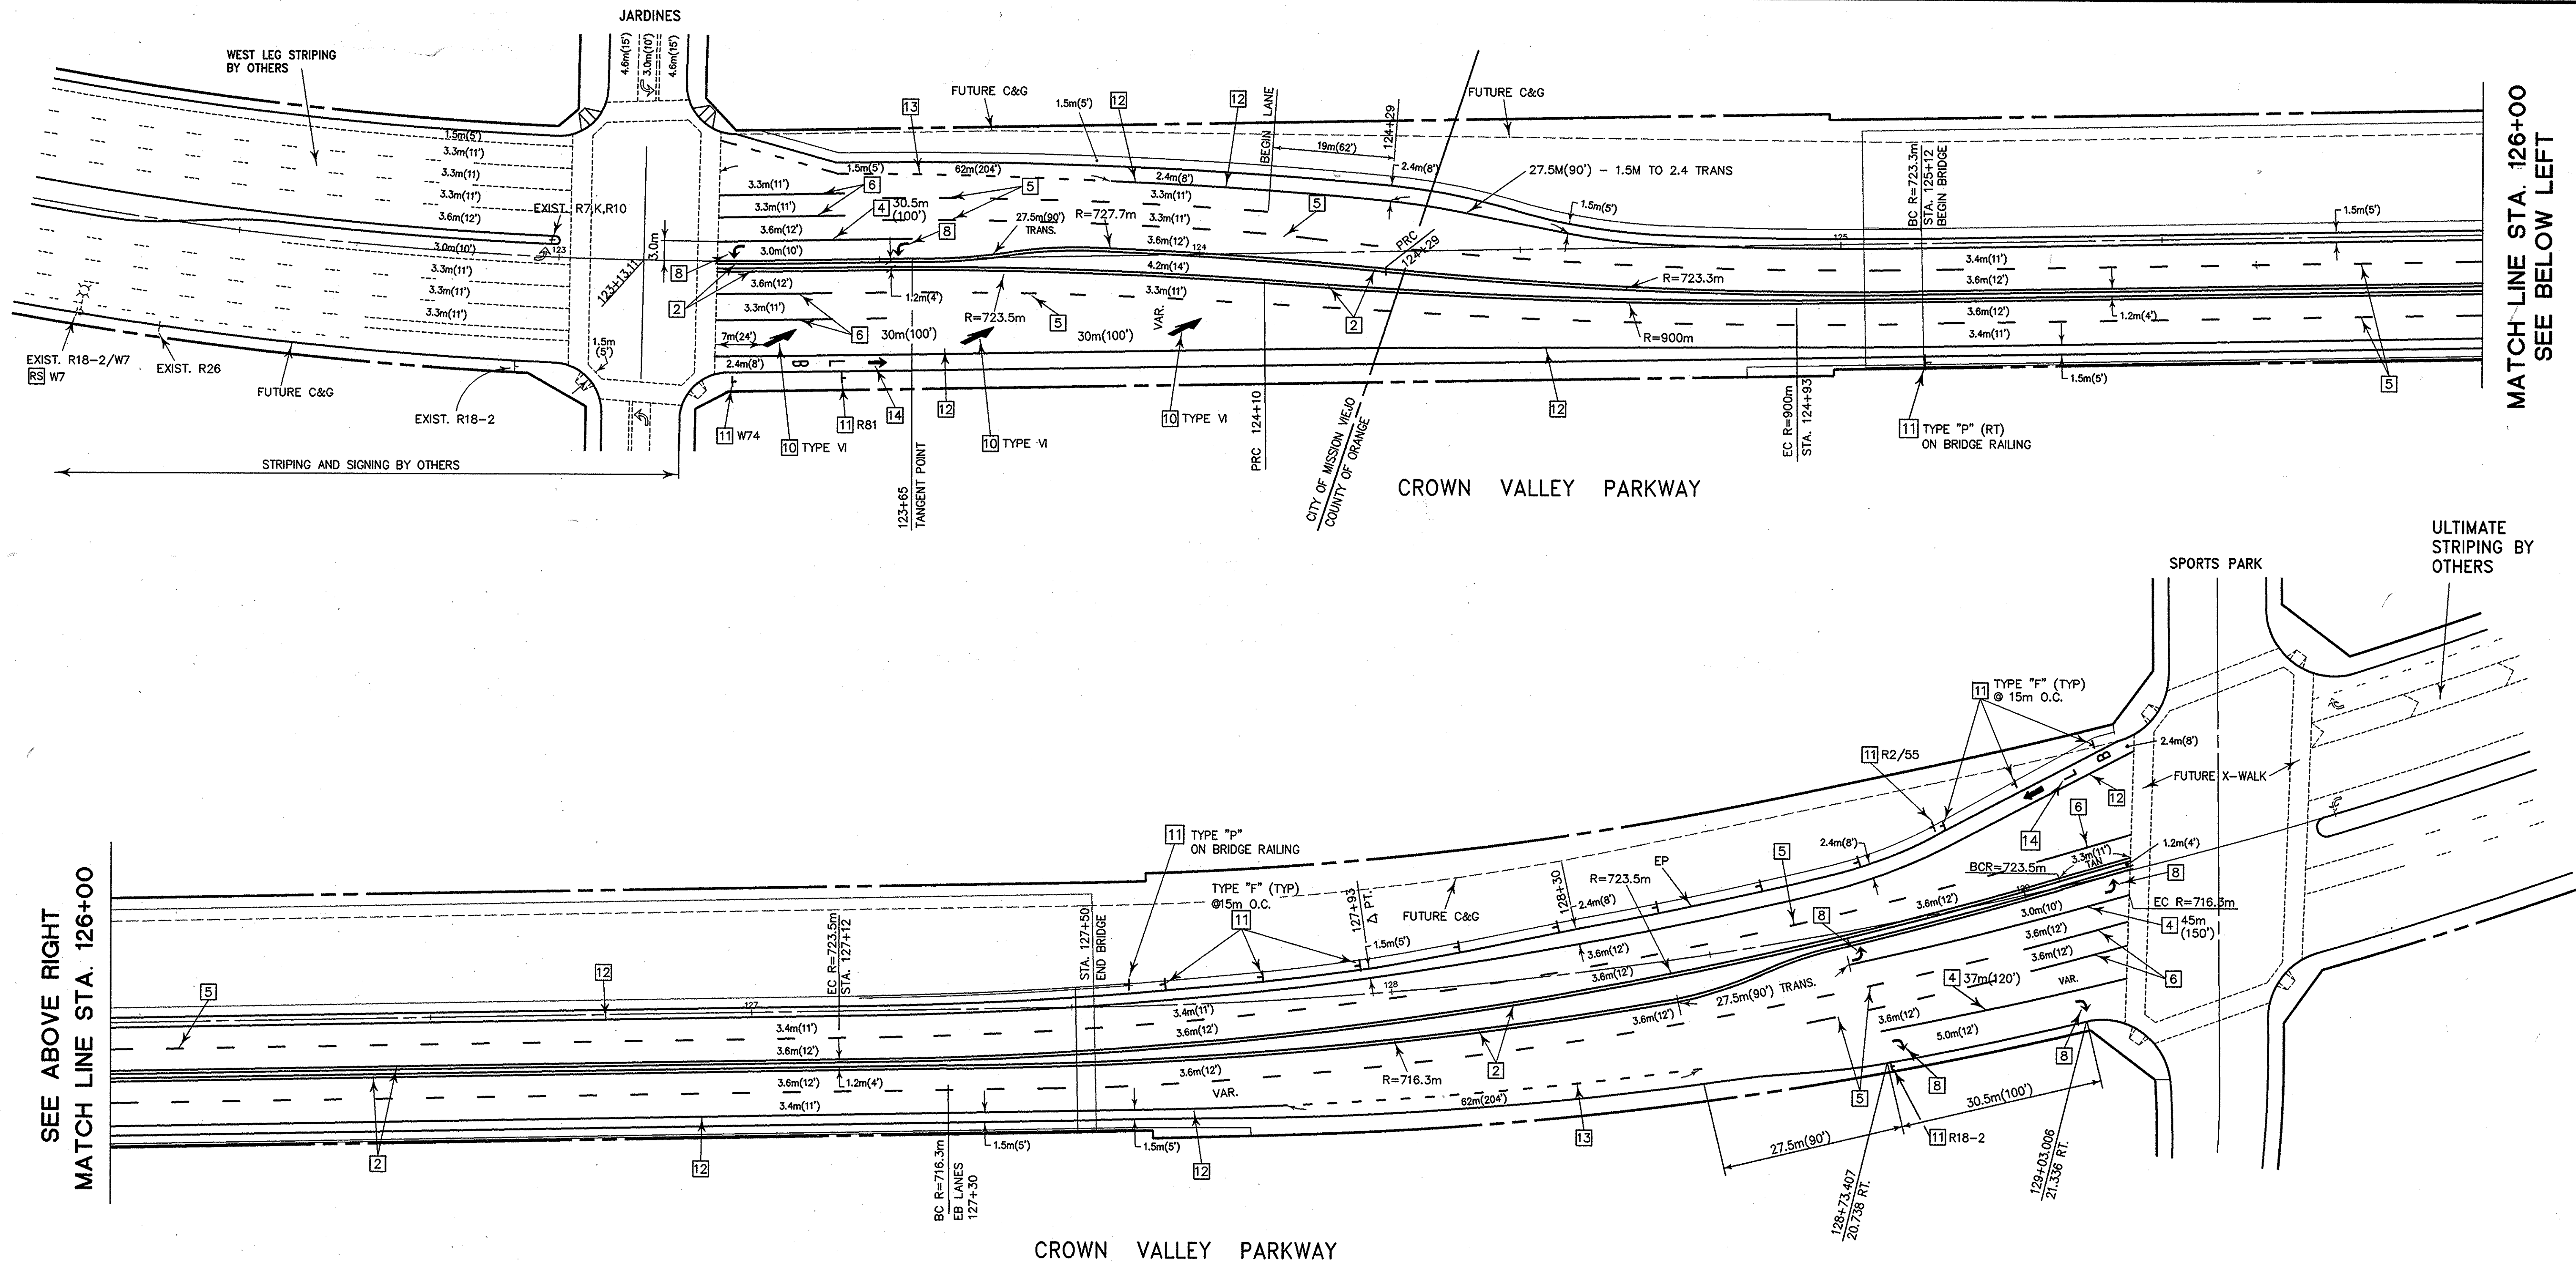

CONSTRUCTION NOTES

- 1 PAINT 100mm(4") DOUBLE YELLOW / DET. 22
- 2 PAINT 100mm(4") DOUBLE YELLOW / DET. 29
- 3 PAINT WHITE EDGE LINE / DET. 27B
- 4 PAINT 200mm(8") WHITE / DET. 38
- 5 PAINT 100mm(4") WHITE LANE LINE / DET. 9
- 6 PAINT 15.2m(50') SOLID 100mm(4") WHITE / TYPE G RPM AT END POINTS
- 7 PAINT 300mm(12") WHITE CROSSWALK. INSTALL TYPE G & D RPM'S ON EACH LINE AT BACK OF NEW CROSSWALK LINE.
- 8 INSTALL TYPE IV ARROW MARKING
- 9 INSTALL TYPE VI ARROW MARKING
- 10 INSTALL PAVEMENT MARKING AS SHOWN
- 11 INSTALL SIGN/POST OR AS SHOWN.
- 12 PAINT 150mm(6") WHITE BIKE LANE LINE / DET. 39
- 13 PAINT 61m(200') BIKE LANE INTERSECTION LINE / DET. 39A
- 14 INSTALL "BIKE LANE" MARKING
- 15 REMOVE CONFLICTING STRIPING BY SANDBLASTING.

0 1/2 1 2 3
3 inches on original drawing
SCALE: 1:500

WPA TRAFFIC ENGINEERING, INC.
TRAFFIC AND TRANSPORTATION ENGINEERING
23421 SOUTH POINTE DRIVE SUITE 190 LAGUNA HILLS, CA 92653 (949) 460-0110

ALL DIMENSIONS ARE IN METERS UNLESS SHOWN OTHERWISE

ORANGE COUNTY PUBLIC FACILITIES AND RESOURCES DEPARTMENT	
SIGNING AND STRIPING PLAN	
Crown Valley Pkwy.	
FROM STA. 123+00 TO STA. 129+50	
DESIGNED: RLM	CHECKED: [Signature]
SCALE: 1:500	DATE: 6/23/99
DRAWING NO. 47	



MATCH LINE STA. 126+00
SEE BELOW LEFT

SEE ABOVE RIGHT
MATCH LINE STA. 126+00

ULTIMATE
STRIPING BY
OTHERS