


M:\26144\SHTS\Traffic Handling7.dgn 8/5/2003 14:29:00

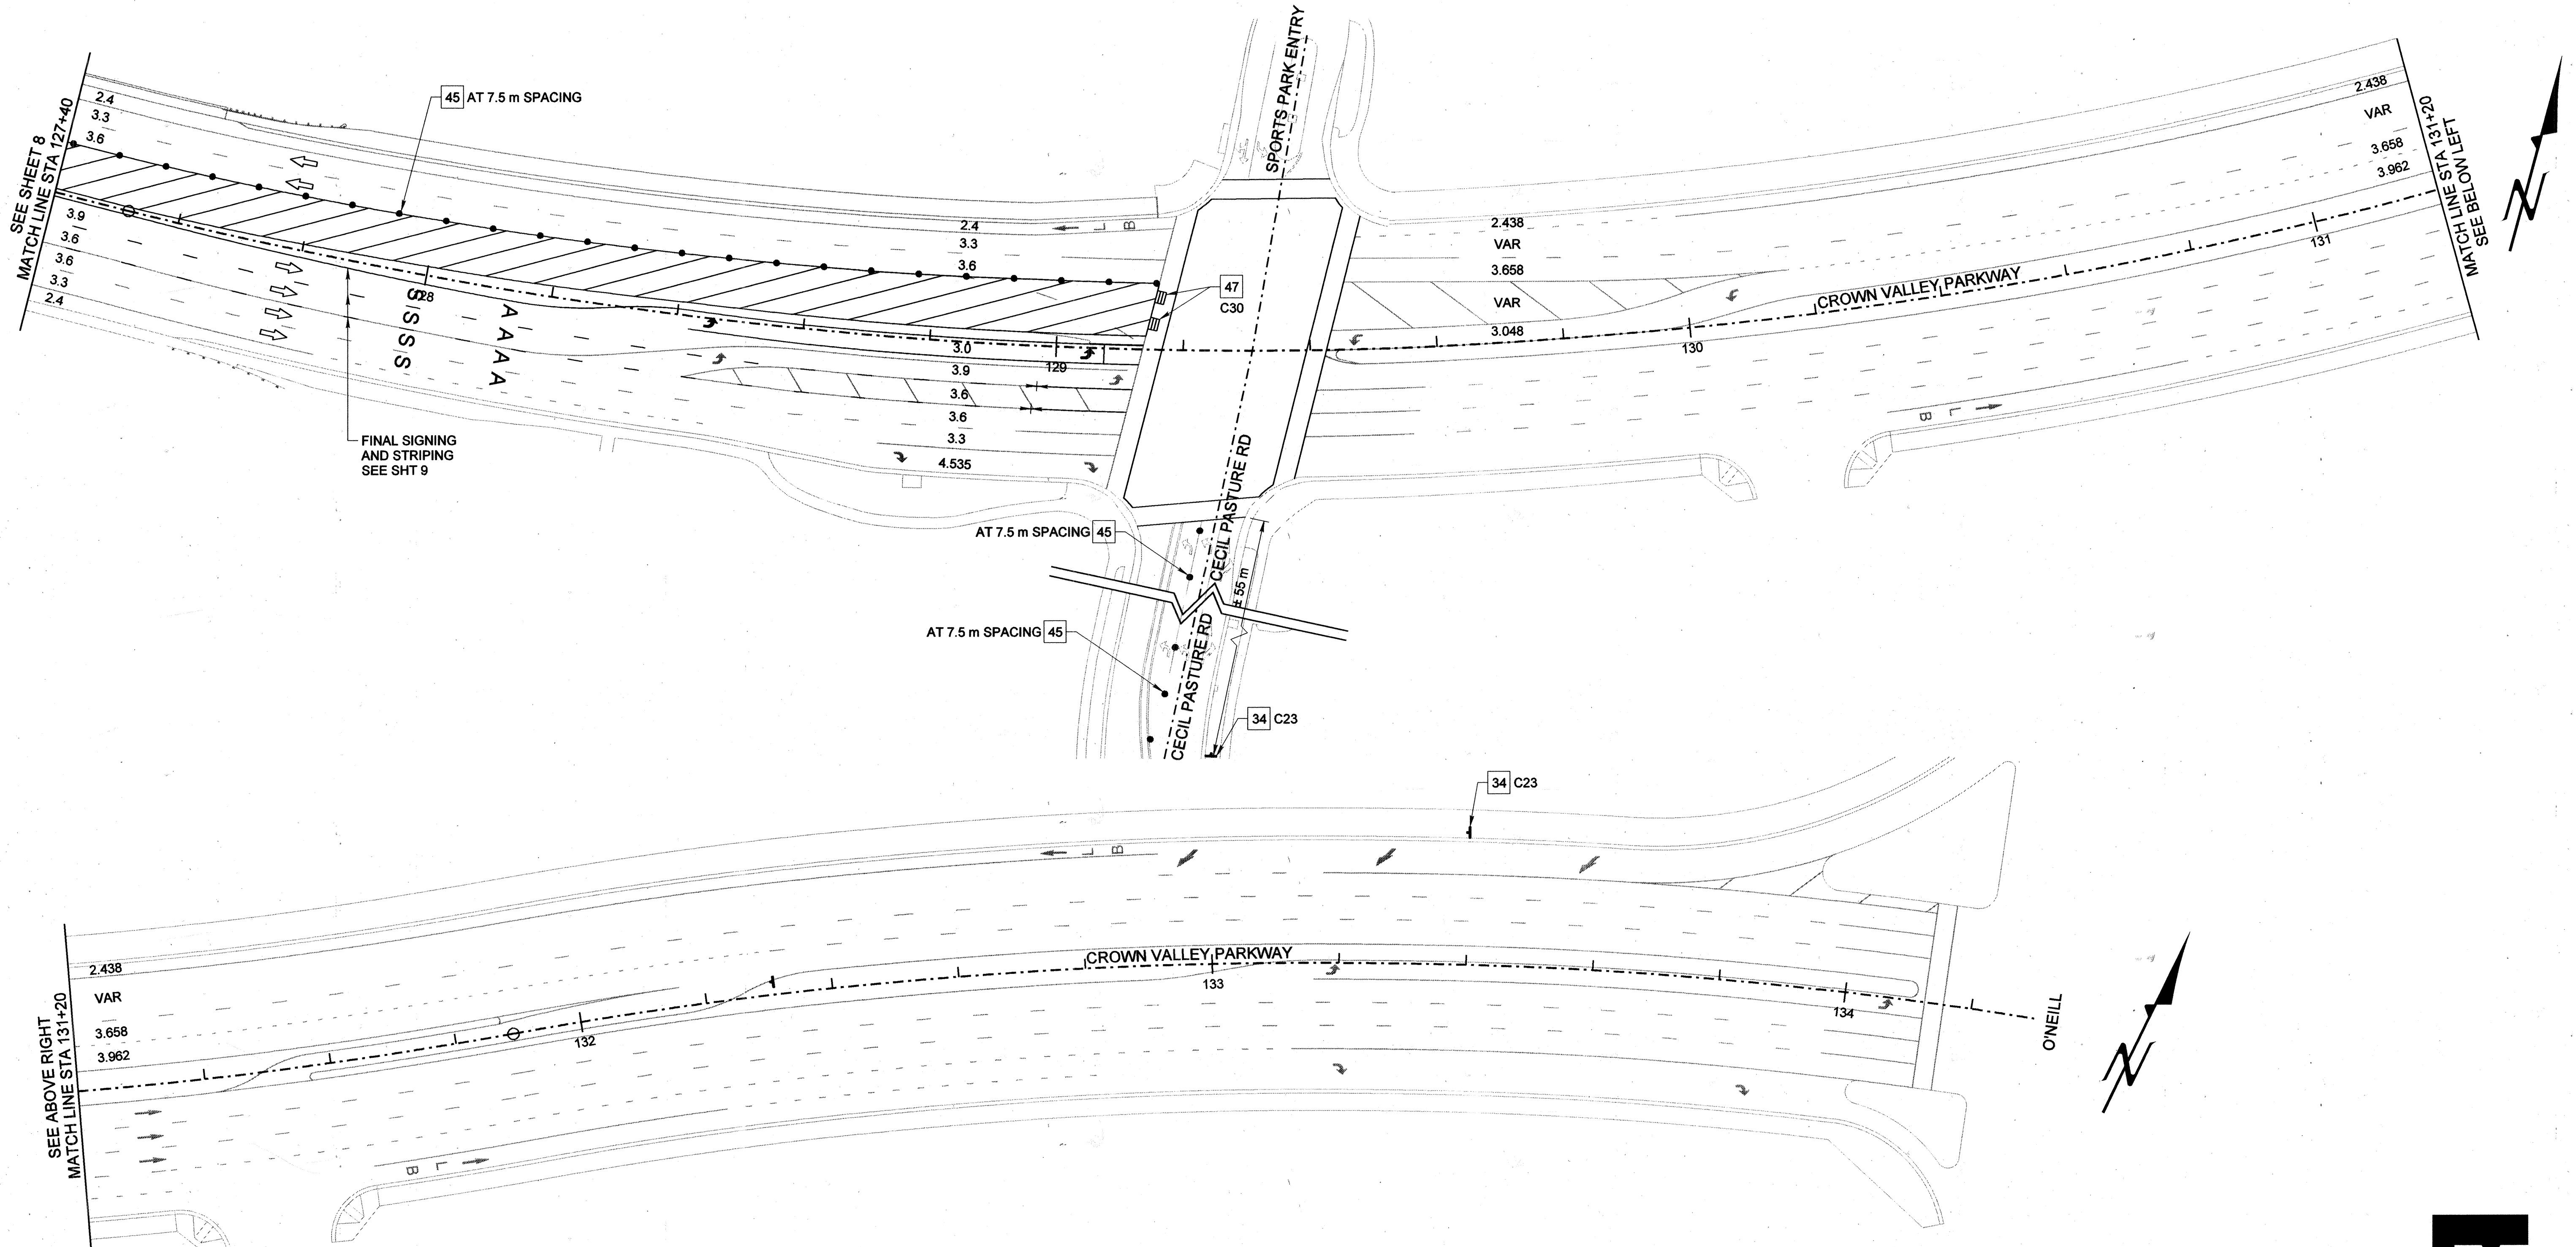


CONSTRUCTION NOTES

- 34 INSTALL SIGN/POST OR AS SHOWN
- 45 INSTALL CHANNELIZERS
- 47 INSTALL BARRICADE (TYPE III)

NOTE: REMOVE CONFLICTING STRIPING BY SANDBLASTING

PLAN

1m : 500m

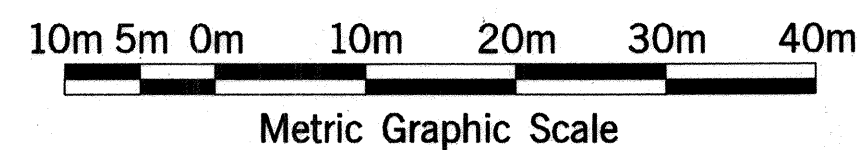

ALL DIMENSIONS ARE IN METERS UNLESS NOTED OTHERWISE.

MARK		DATE	DESCRIPTION
REVISIONS			
PREPARED UNDER RESPONSIBLE CHARGE OF:			
DESIGNED: K. NGUYEN		SHEET	
DRAWN: K. NGUYEN		16	
CHECKED: G. R. PEÑA		OF 55	
SCALE	DATE	DRAWING NO.	
AS SHOWN	MAY 01, 2003		

ORANGE COUNTY  
PUBLIC FACILITIES AND RESOURCES DEPARTMENT

CROWN VALLEY PARKWAY  
STA 127+40 TO STA 134+20  
TRAFFIC CONTROL PLAN  
STAGE 3

REGISTERED PROFESSIONAL ENGINEER  
GONZALO R. PEÑA  
44133  
8/30/05  
DATE 8/6/03