



PLAN
1:50

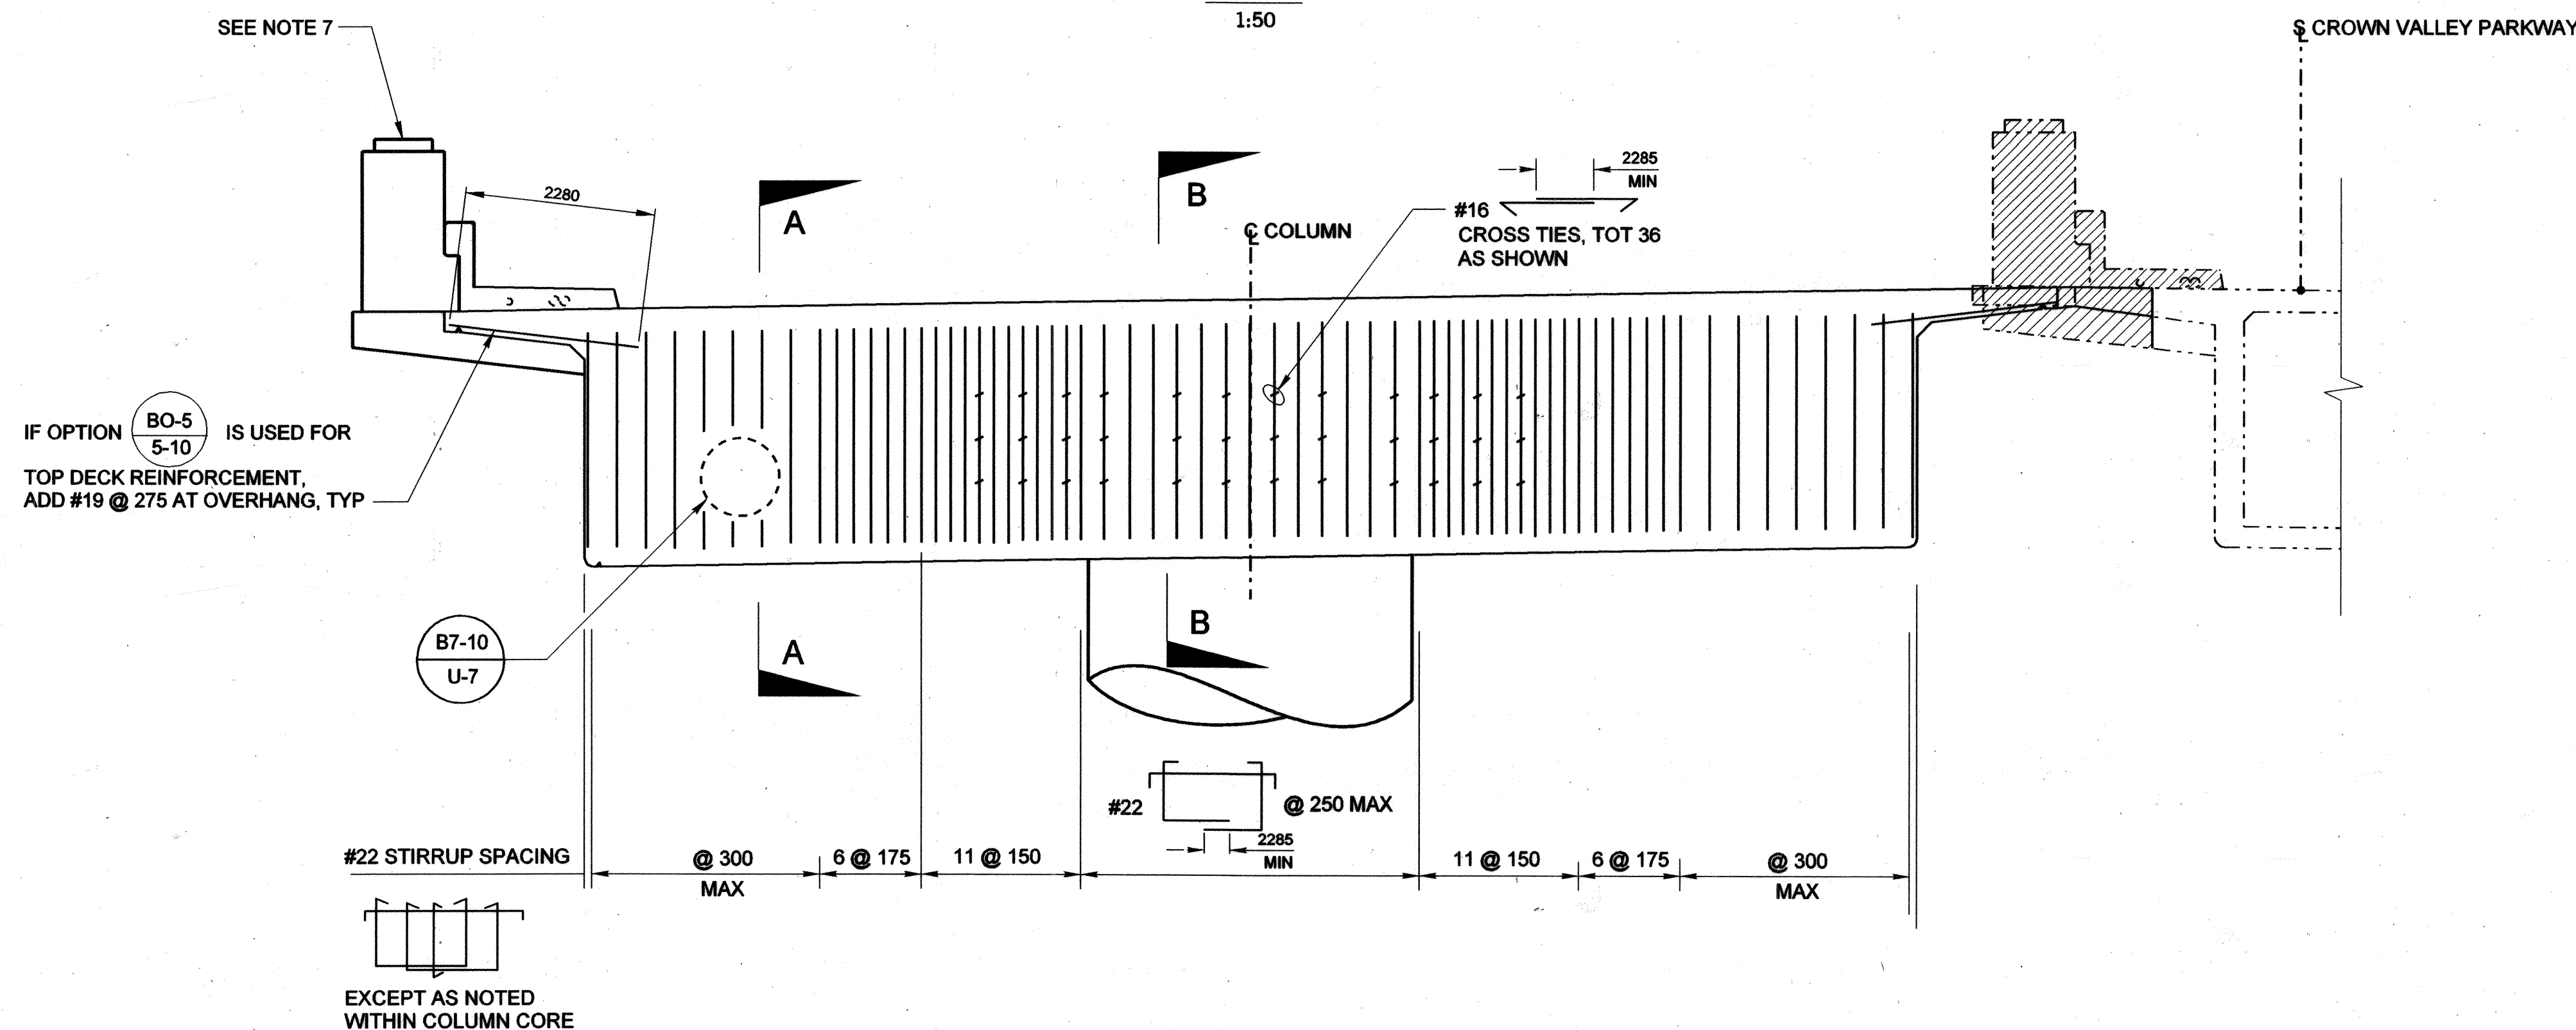

ELEVATION
1:50

FOR REDUCED PLANS ORIGINAL
SCALE IS IN MILLIMETERS

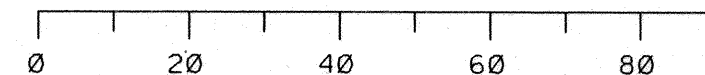

NOTES:

1. INDICATES BUNDLED BARS
2. LAP SPlicing OF MAIN CAP REINFORCEMENT SHALL NOT BE ALLOWED; BUTT WELD ONLY.
3. FOR SECTION A-A AND SECTION B-B, SEE "BENT DETAILS NO. 2" SHEET.
4. ONE BENT SHOWN, ALL BENTS ARE SIMILAR.
5. ALL UTILITY OPENINGS PER CALTRANS STD PLAN B7-1C
6. NOT ALL REINFORCEMENT SHOWN FOR CLARITY.
7. LIGHT PEDESTAL SHOWN. NOT ALL PEDESTALS SHOWN FOR CLARITY.

LEGEND

INDICATES BRIDGE REMOVAL

ALL DIMENSIONS ARE IN MILLIMETERS UNLESS NOTED OTHERWISE.

ORANGE COUNTY PUBLIC FACILITIES AND RESOURCES DEPARTMENT	
CROWN VALLEY PARKWAY BRIDGE (WIDENING) OVER ARROYO TRABUCO BENT DETAILS NO. 1	
DESIGNED: H. YEE	SHEET
DRAWN: R. DANLEY	33
CHECKED: J. SARAH	OF 55
DATE: 12/31/03	
SCALE: AS SHOWN	
DATE: MAY 01, 2003	
DRAWING NO.	

Washington
Washington Infrastructure Services, Inc.
17300 Redhill Avenue, Suite 150
Irvine, CA 92614

File Name: M:\26144\Structbent01_w.dgn
Date Plotted: 7/23/2003 11:00:21

M:\26144\Structbent01_w.dgn 7/23/2003 11:00:21

Last modified: 30-Apr-1998