
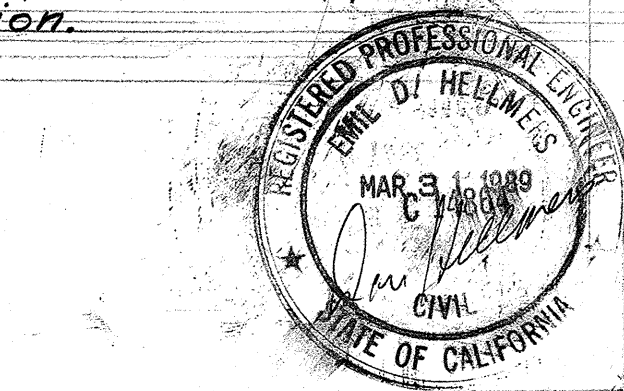
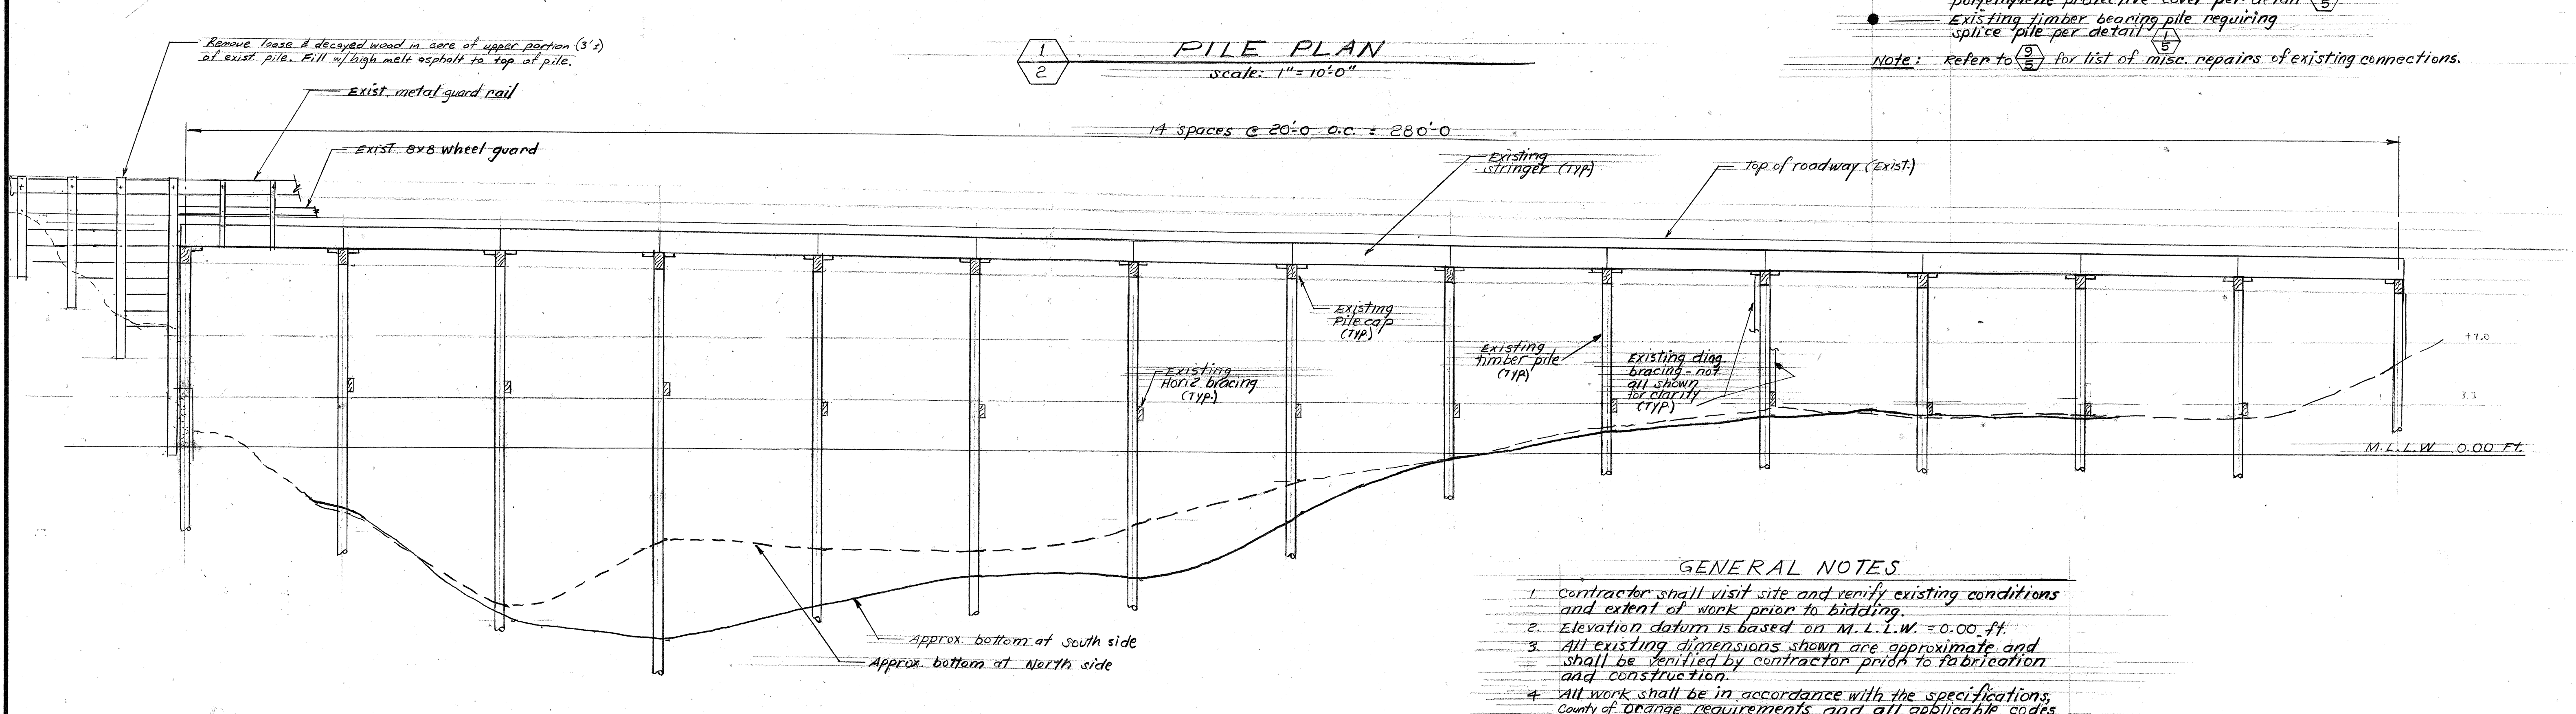


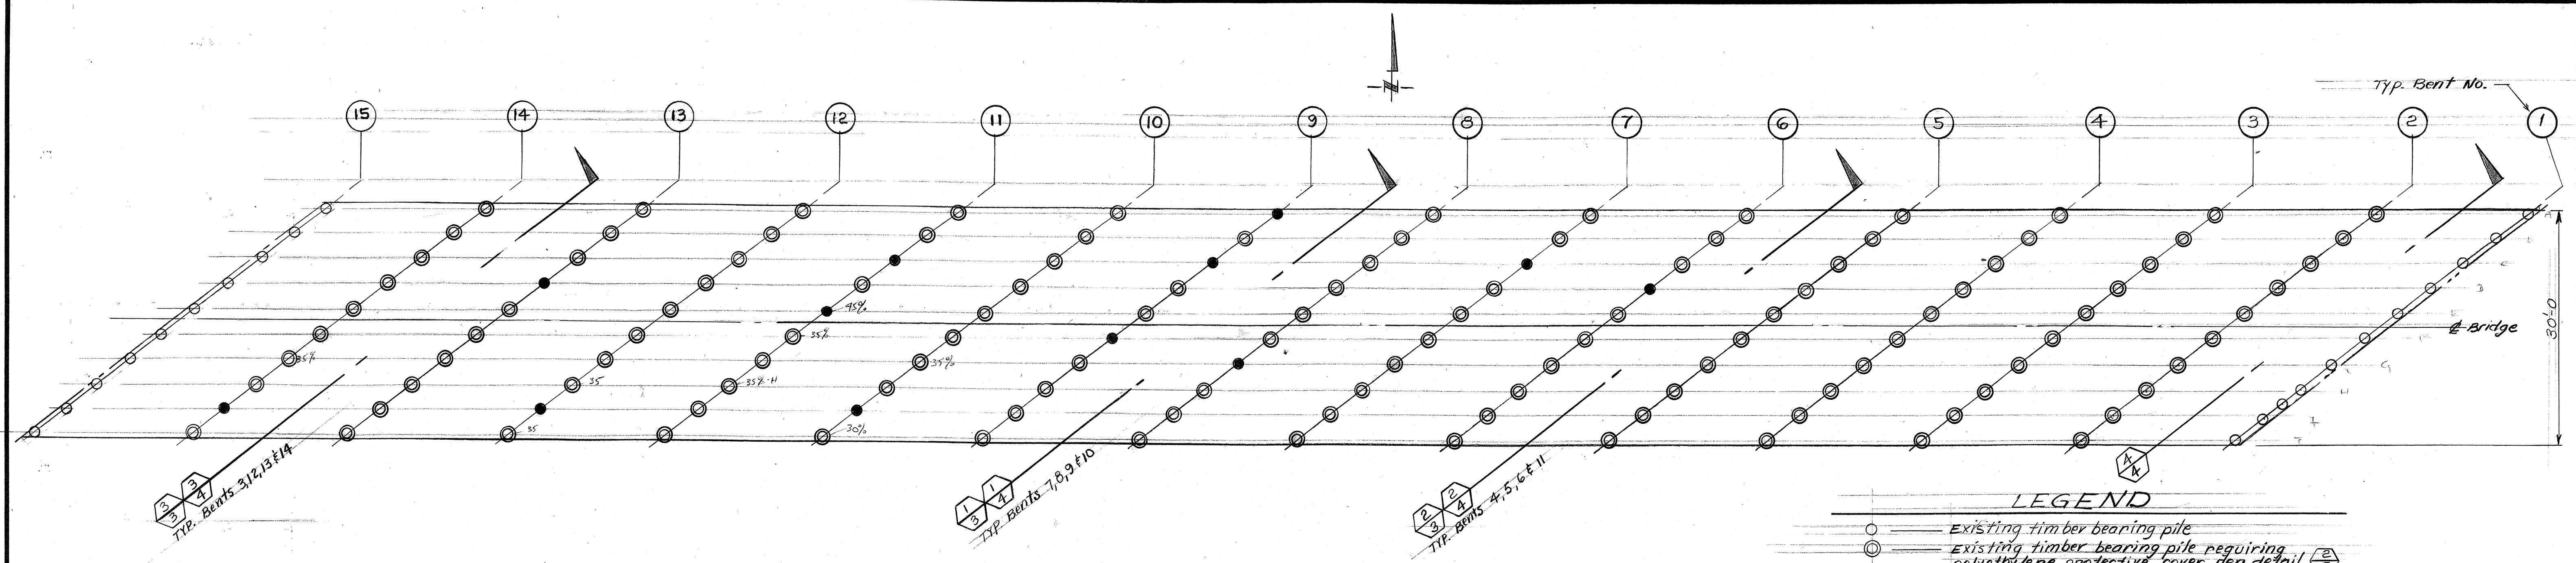

Don Hellmers Engineering

(714) 831-0000
SAN PEDRO, CALIFORNIA

DRAWN F.M.	CHECKED D.B.H.	SCALE Noted
DATE 10-8-87	JOB NO. 87170	

ORANGE COUNTY ENVIRONMENTAL MANAGEMENT AGENCY	
REFURBISHMENT OF EDINGER AVE. BRIDGE	
PILE PLAN & PROFILE	
MARK	DATE
REVISIONS	
DESIGNED	CHECKED
SCALE AS SHOWN	DATE 11-6-87
PREPARED UNDER SUPERVISION OF	DATE
DWG. NO. 94-32-5-1	SHEET 2 OF 5