


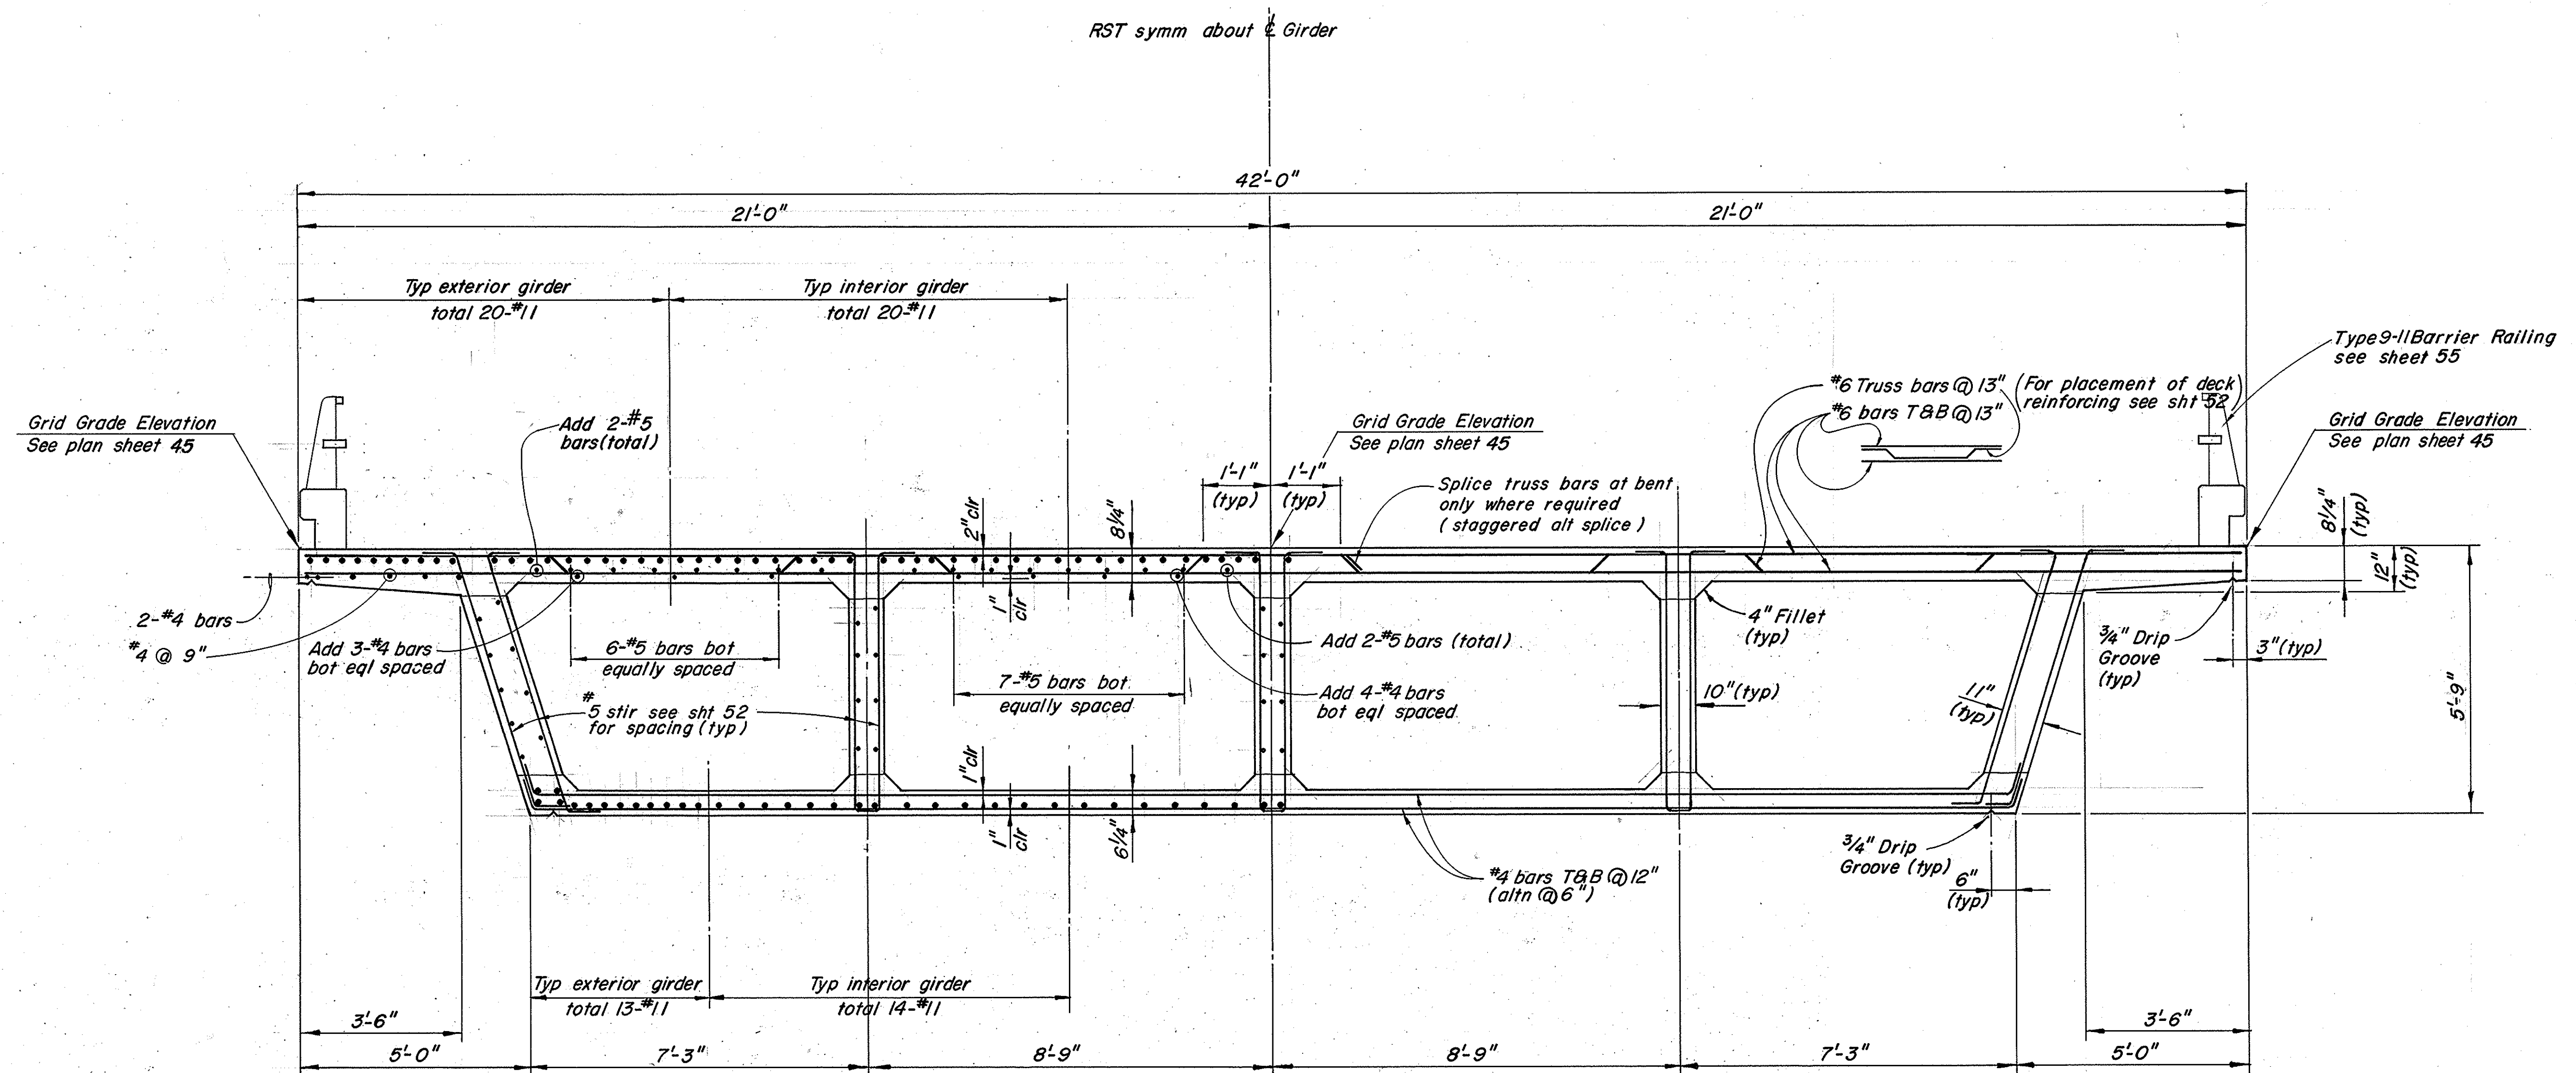

TYPICAL SECTION

SCALE: $\frac{1}{2}$ " = 1'-0"

NOTES:

- For typical box girder details not shown or noted here see sheet no 54.
- For placement of girder reinforcing see sheet no 53.
- For girder layout and placement of deck reinforcing see sheet no 52.

1 1/2 0 1 2
3 inches on original drawing

				ORANGE COUNTY ENVIRONMENTAL MANAGEMENT AGENCY			
				EL TORO ROAD BRIDGE NO. AL 0.5 AT ALISO CREEK			
				TYPICAL BOX GIRDER SECTION			
MARK	DATE	DESCRIPTION	PREPARED UNDER	SUPERVISION OF	DATE	SHEET	
REVISIONS			D.M.T. Liao				
DESIGNED			R.C.E. 21594				
DRAWN			SCALE				
			DATE				
			DWG. NO.				
			AS SHOWN				
			51				