
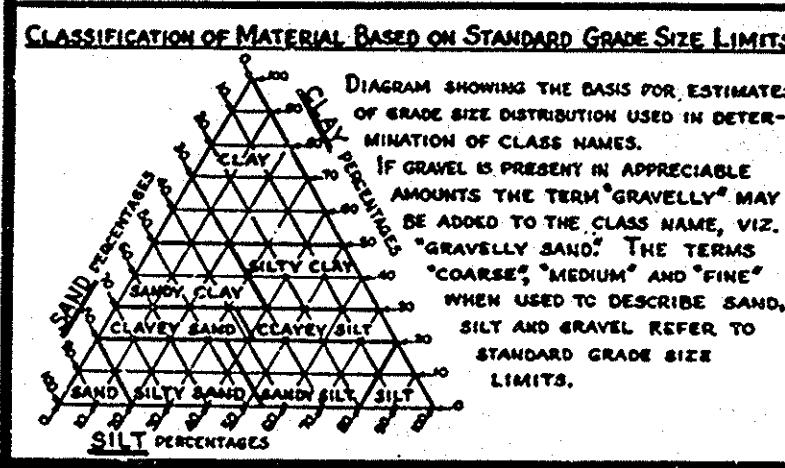


MATERIALS LABORATORY

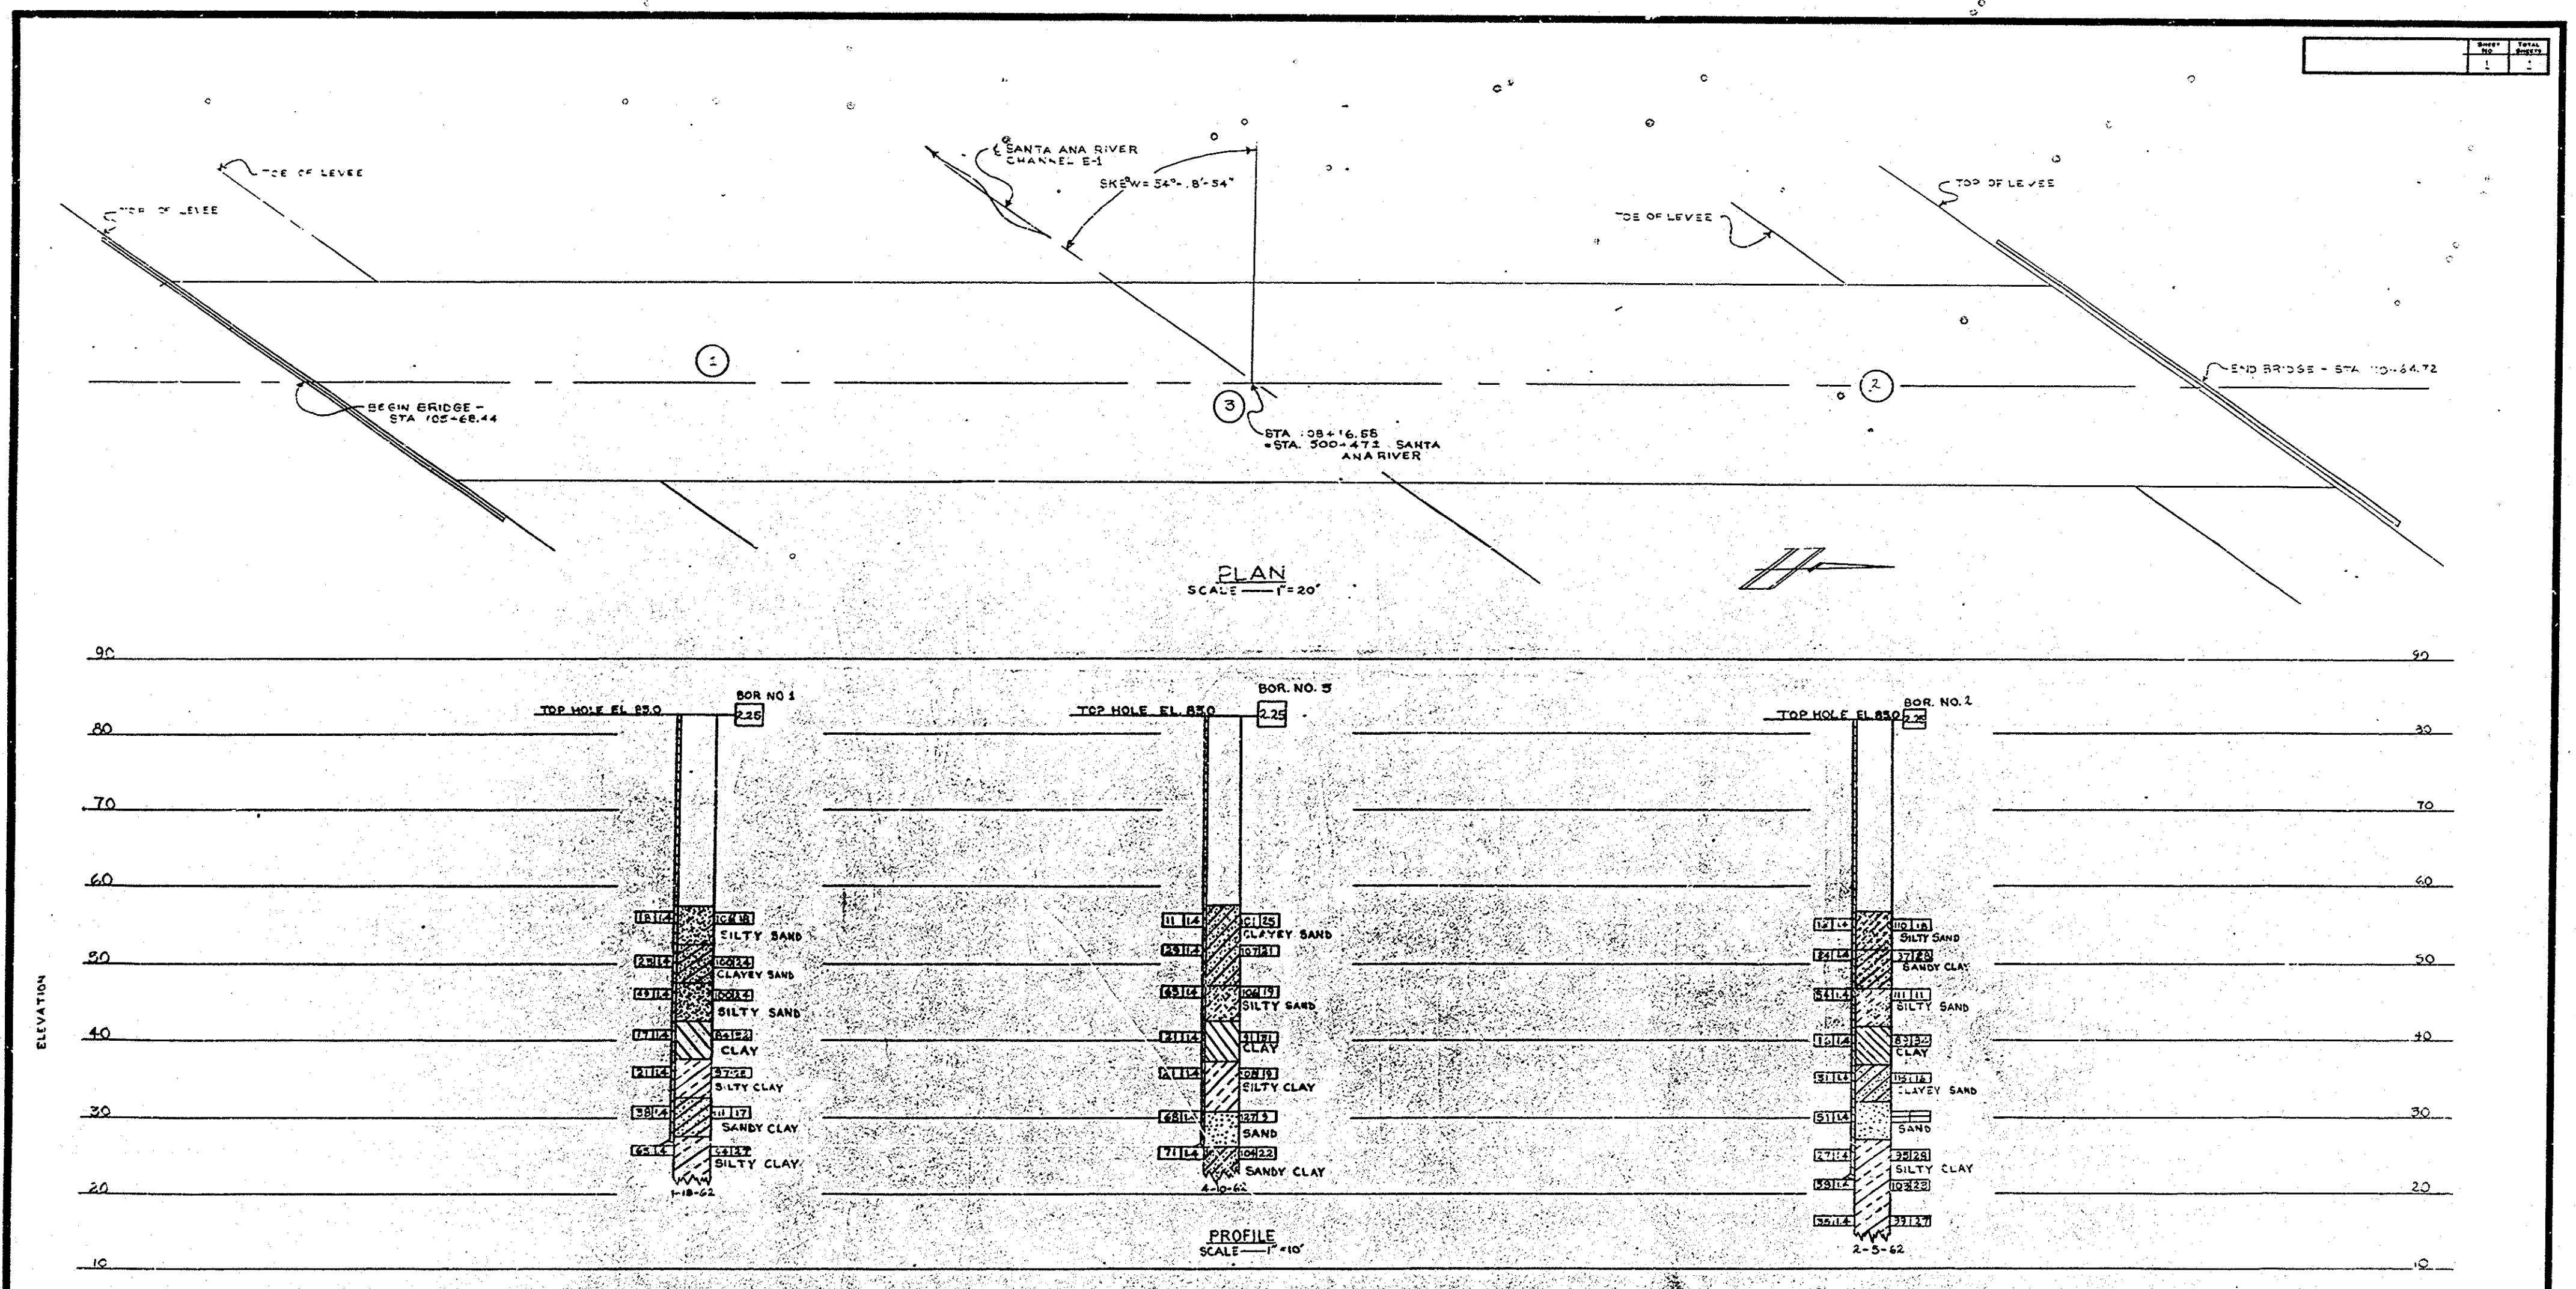

LEGEND OF EARTH MATERIALS

GRAVEL	SILTY CLAY OR CLAYEY SILT
SAND	PEAT AND/OR ORGANIC MATTER
SILT	FILL MATERIAL
CLAY	IGNEOUS ROCK
SANDY CLAY OR CLAYEY SAND	SEDIMENTARY ROCK
SANDY SILT OR SILTY SAND	METAMORPHIC ROCK

LEGEND OF BORING OPERATIONS

- PLAN OF ANY BORING
- PENETROMETER
- 2 1/2" CONE PENETROMETER
- SAMPLER BORING (DRY)
- ROTARY BORING (WET)
- AUGER BORING (DRY)
- JET BORING
- CORE BORING
- TEST PIT

Top Hole El. 83.0 BOR. NO. 1

Top Hole El. 83.0 BOR. NO. 2

Top Hole El. 83.0 BOR. NO. 3

Profile Scale 1" = 10'

NOTES

The contractor's attention is directed to Section 2-1.03 of the Standard Specifications and to the Special Provisions accompanying this set of plans. Classification of earth material as shown on this sheet is based upon field inspection and is not to be construed to imply mechanical analysis.

FAIRVIEW STREET BRIDGE
ACR055
SANTA ANA RIVER
LOG OF TEST BORINGS

SCALE PROFILE 1" = 10' BRIDGE FILE 5-ECT 12 OF 13