


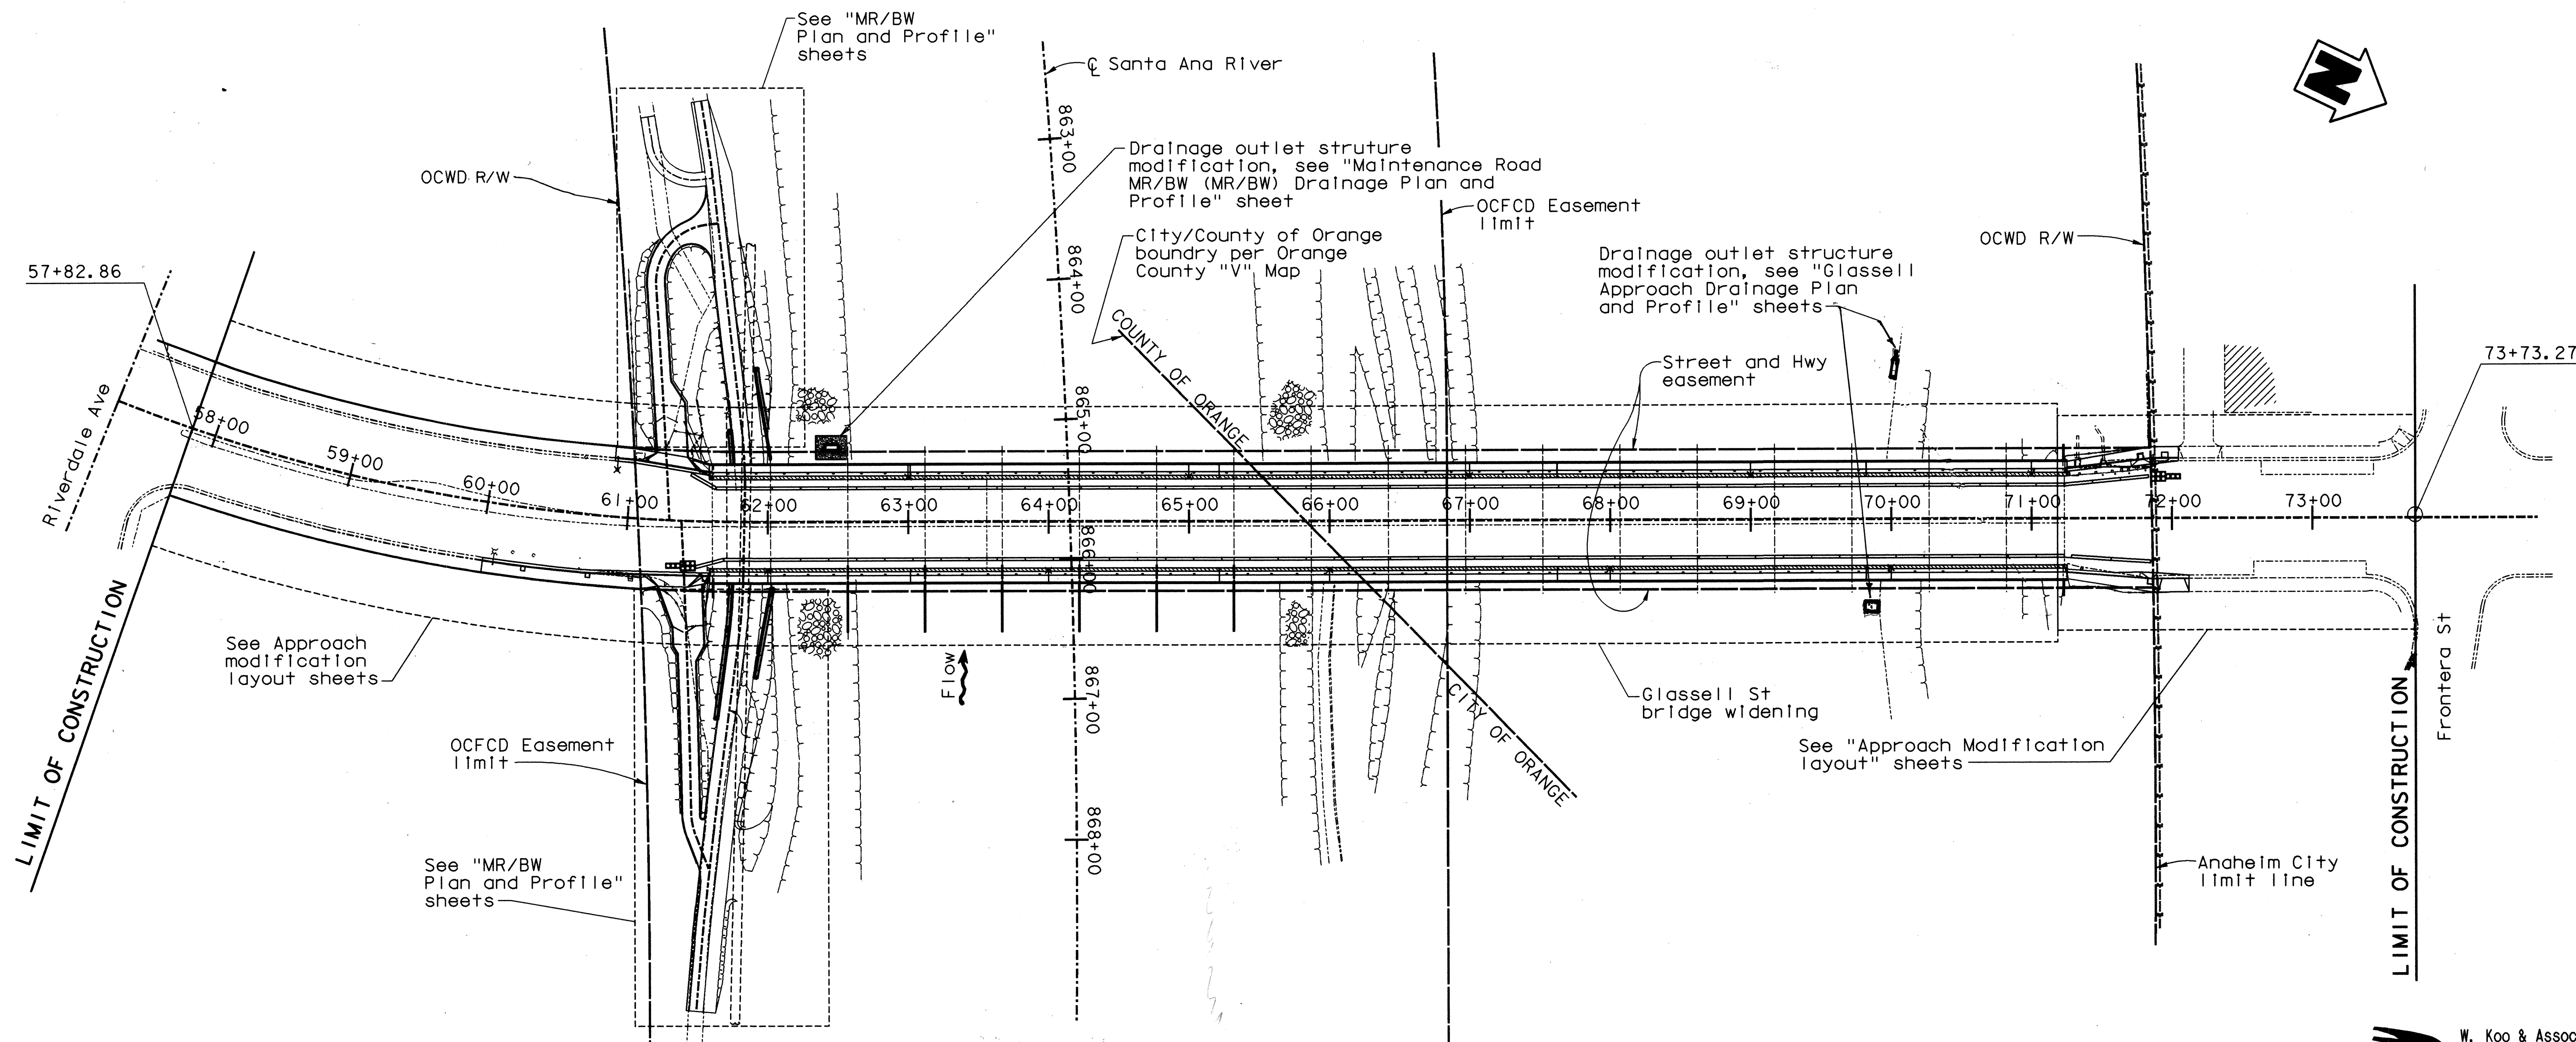

PLAN
1" = 60'

Note:
Contractor shall verify all controlling field dimensions
before ordering or fabricating any material

W. Koo & Associates, Inc.
600 The City Parkway West, Suite 310
Orange, CA, 92668
PH: (714) 456-0280
FAX: (714) 456-0295

ORANGE COUNTY PUBLIC FACILITIES AND RESOURCES DEPARTMENT	
GLASSELL STREET BRIDGE WIDENING OVER SANTA ANA RIVER	
KEY MAP AND PROJECT CONTROL	
DESIGNED: X. WU	SHEET 2 OF 70
DRAWN: G. BUELOW	CHECKED: S. SHARFAN
SCALE AS SHOWN	DATE 7/19/02
DRAWING NO.	

PREPARED UNDER RESPONSIBLE CHARGE OF:

REGISTERED PROFESSIONAL ENGINEER
S. SHARFAN
No. CE 49887
Exp. 3-30-04
CIVIL
STATE OF CALIFORNIA

S. Sharfan
822202

Date Plotted: 08/22/02

File Name: i:\010-14\glassell\gl_kmpc.dgn

Border sheet last modified 03-Nov-1999