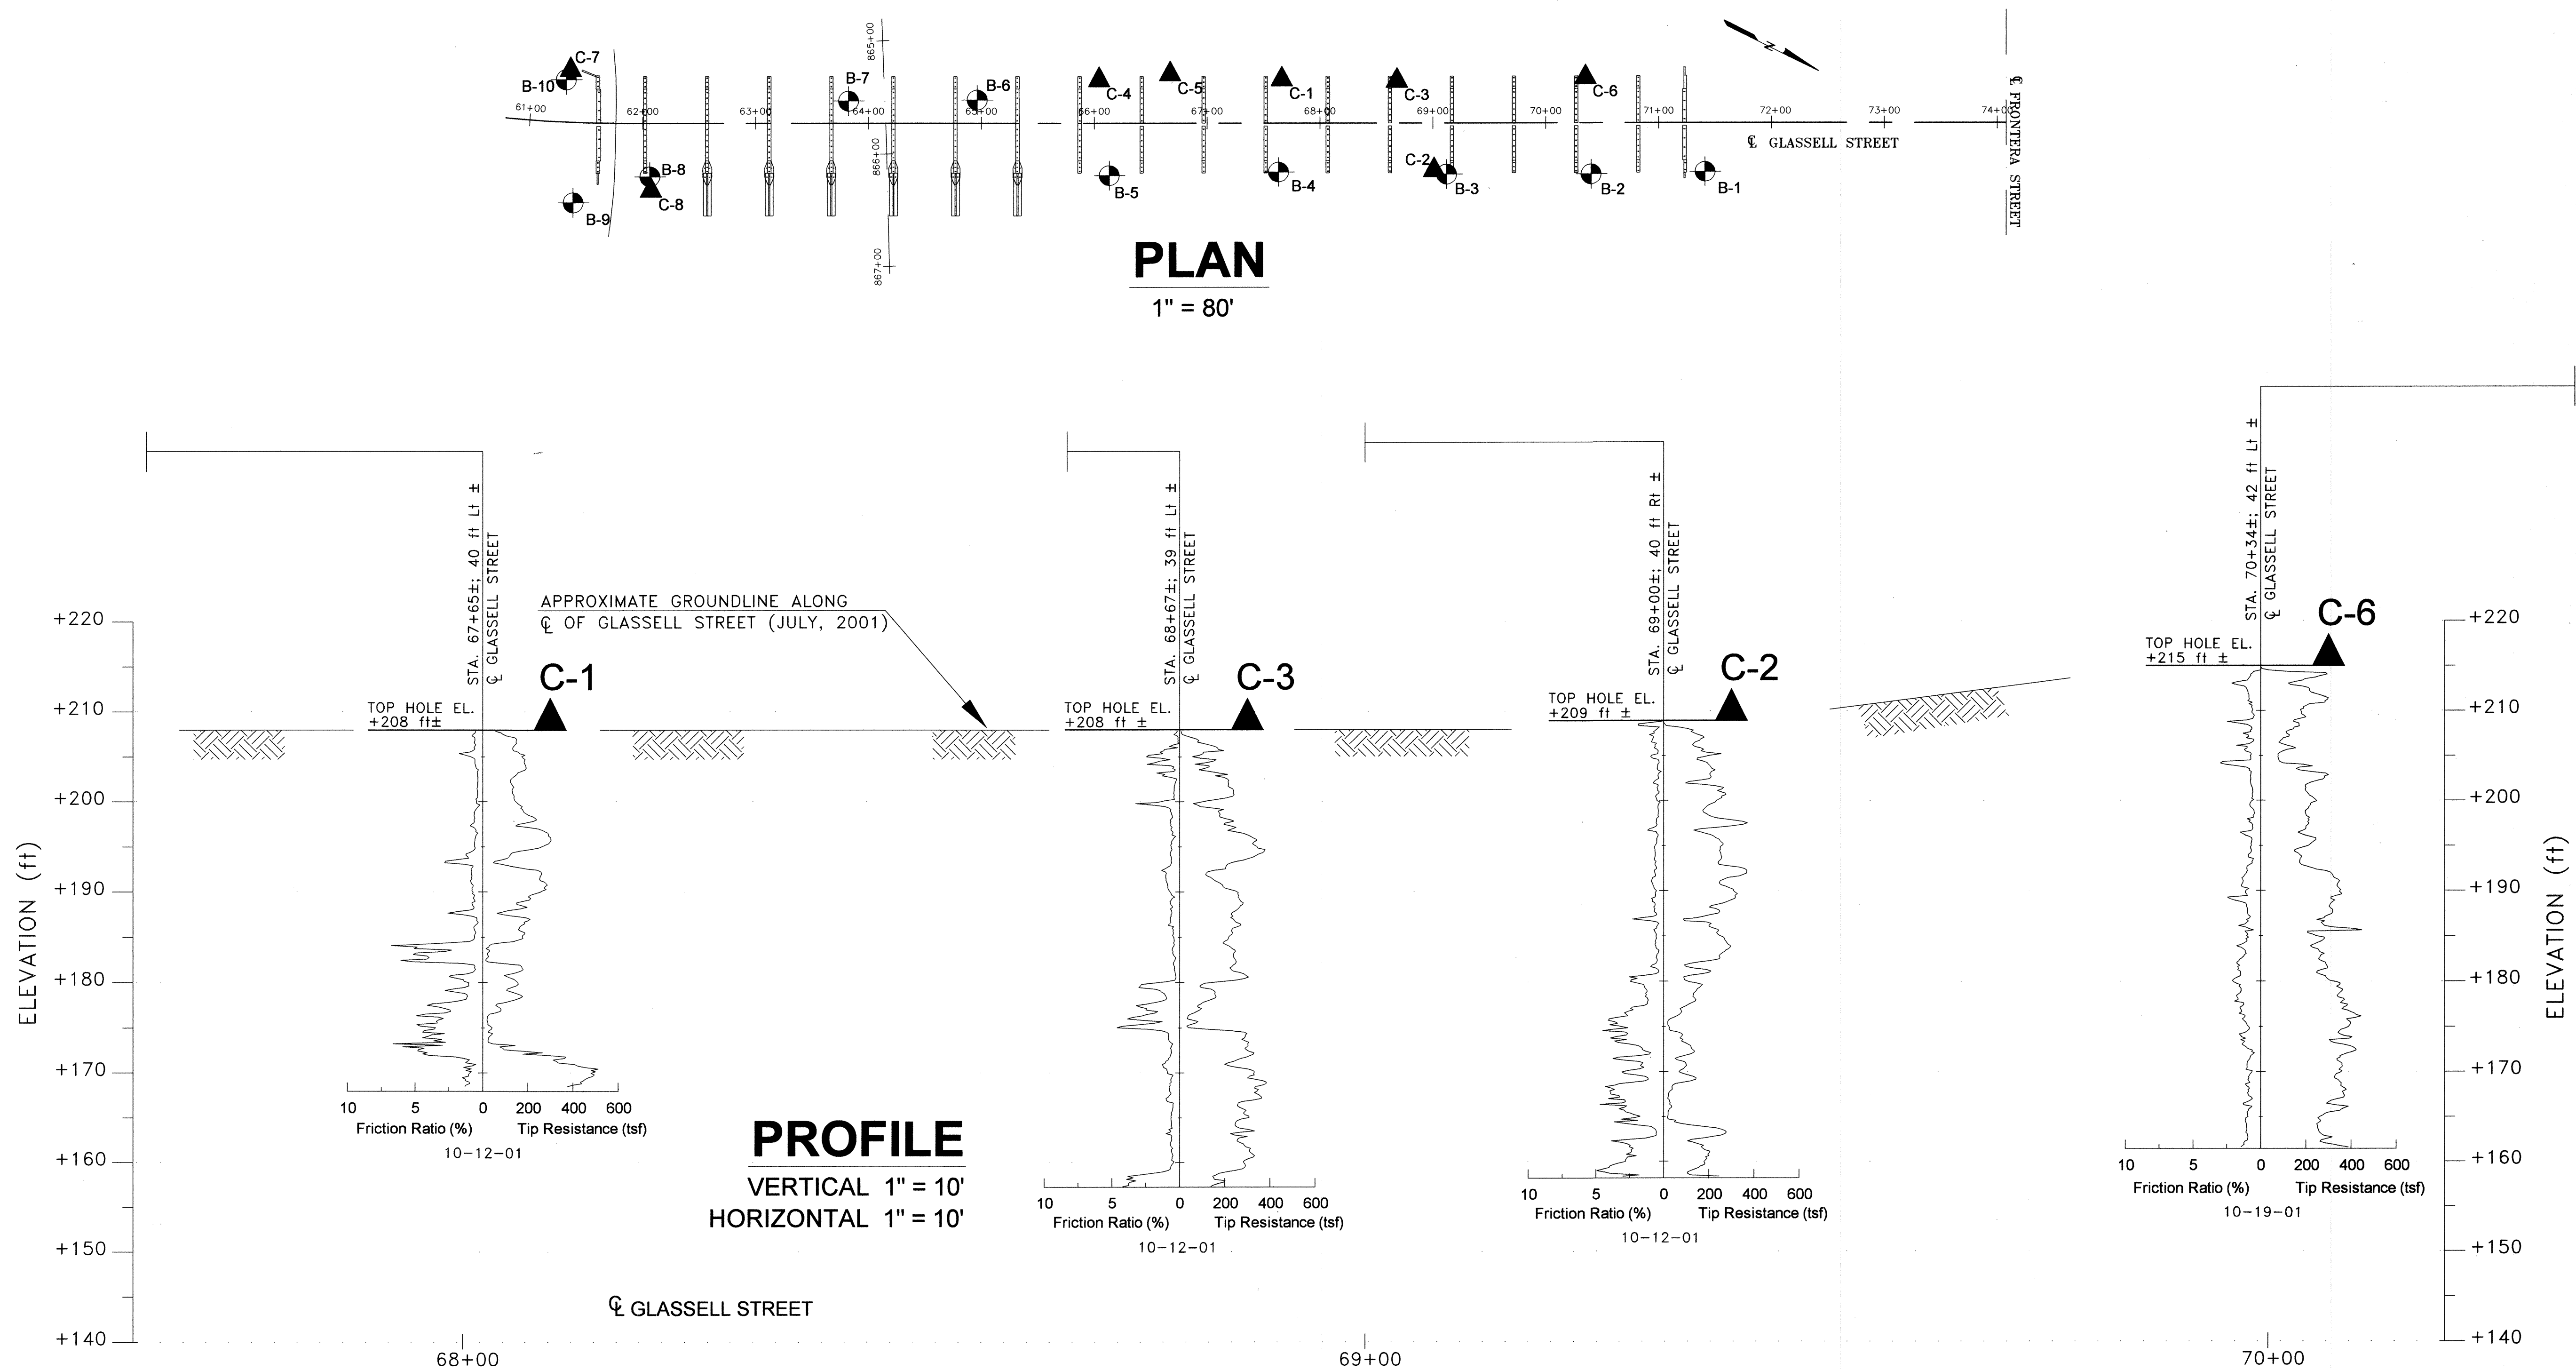


[illegible]

		ORANGE COUNTY PUBLIC FACILITIES AND RESOURCES DEPARTMENT	
		GLASSSELL STREET BRIDGE WIDENING OVER SANTA ANA RIVER	
MARK	DATE	DESCRIPTION	
R E V I S I O N S			
PREPARED UNDER RESPONSIBLE CHARGE OF:			
			
7-19-92		DATE	
DESIGNED		SHEET	
DRAWN		69	
CHECKED		OF 70	
SCALE AS SHOWN	DATE	DRAWING NO.	