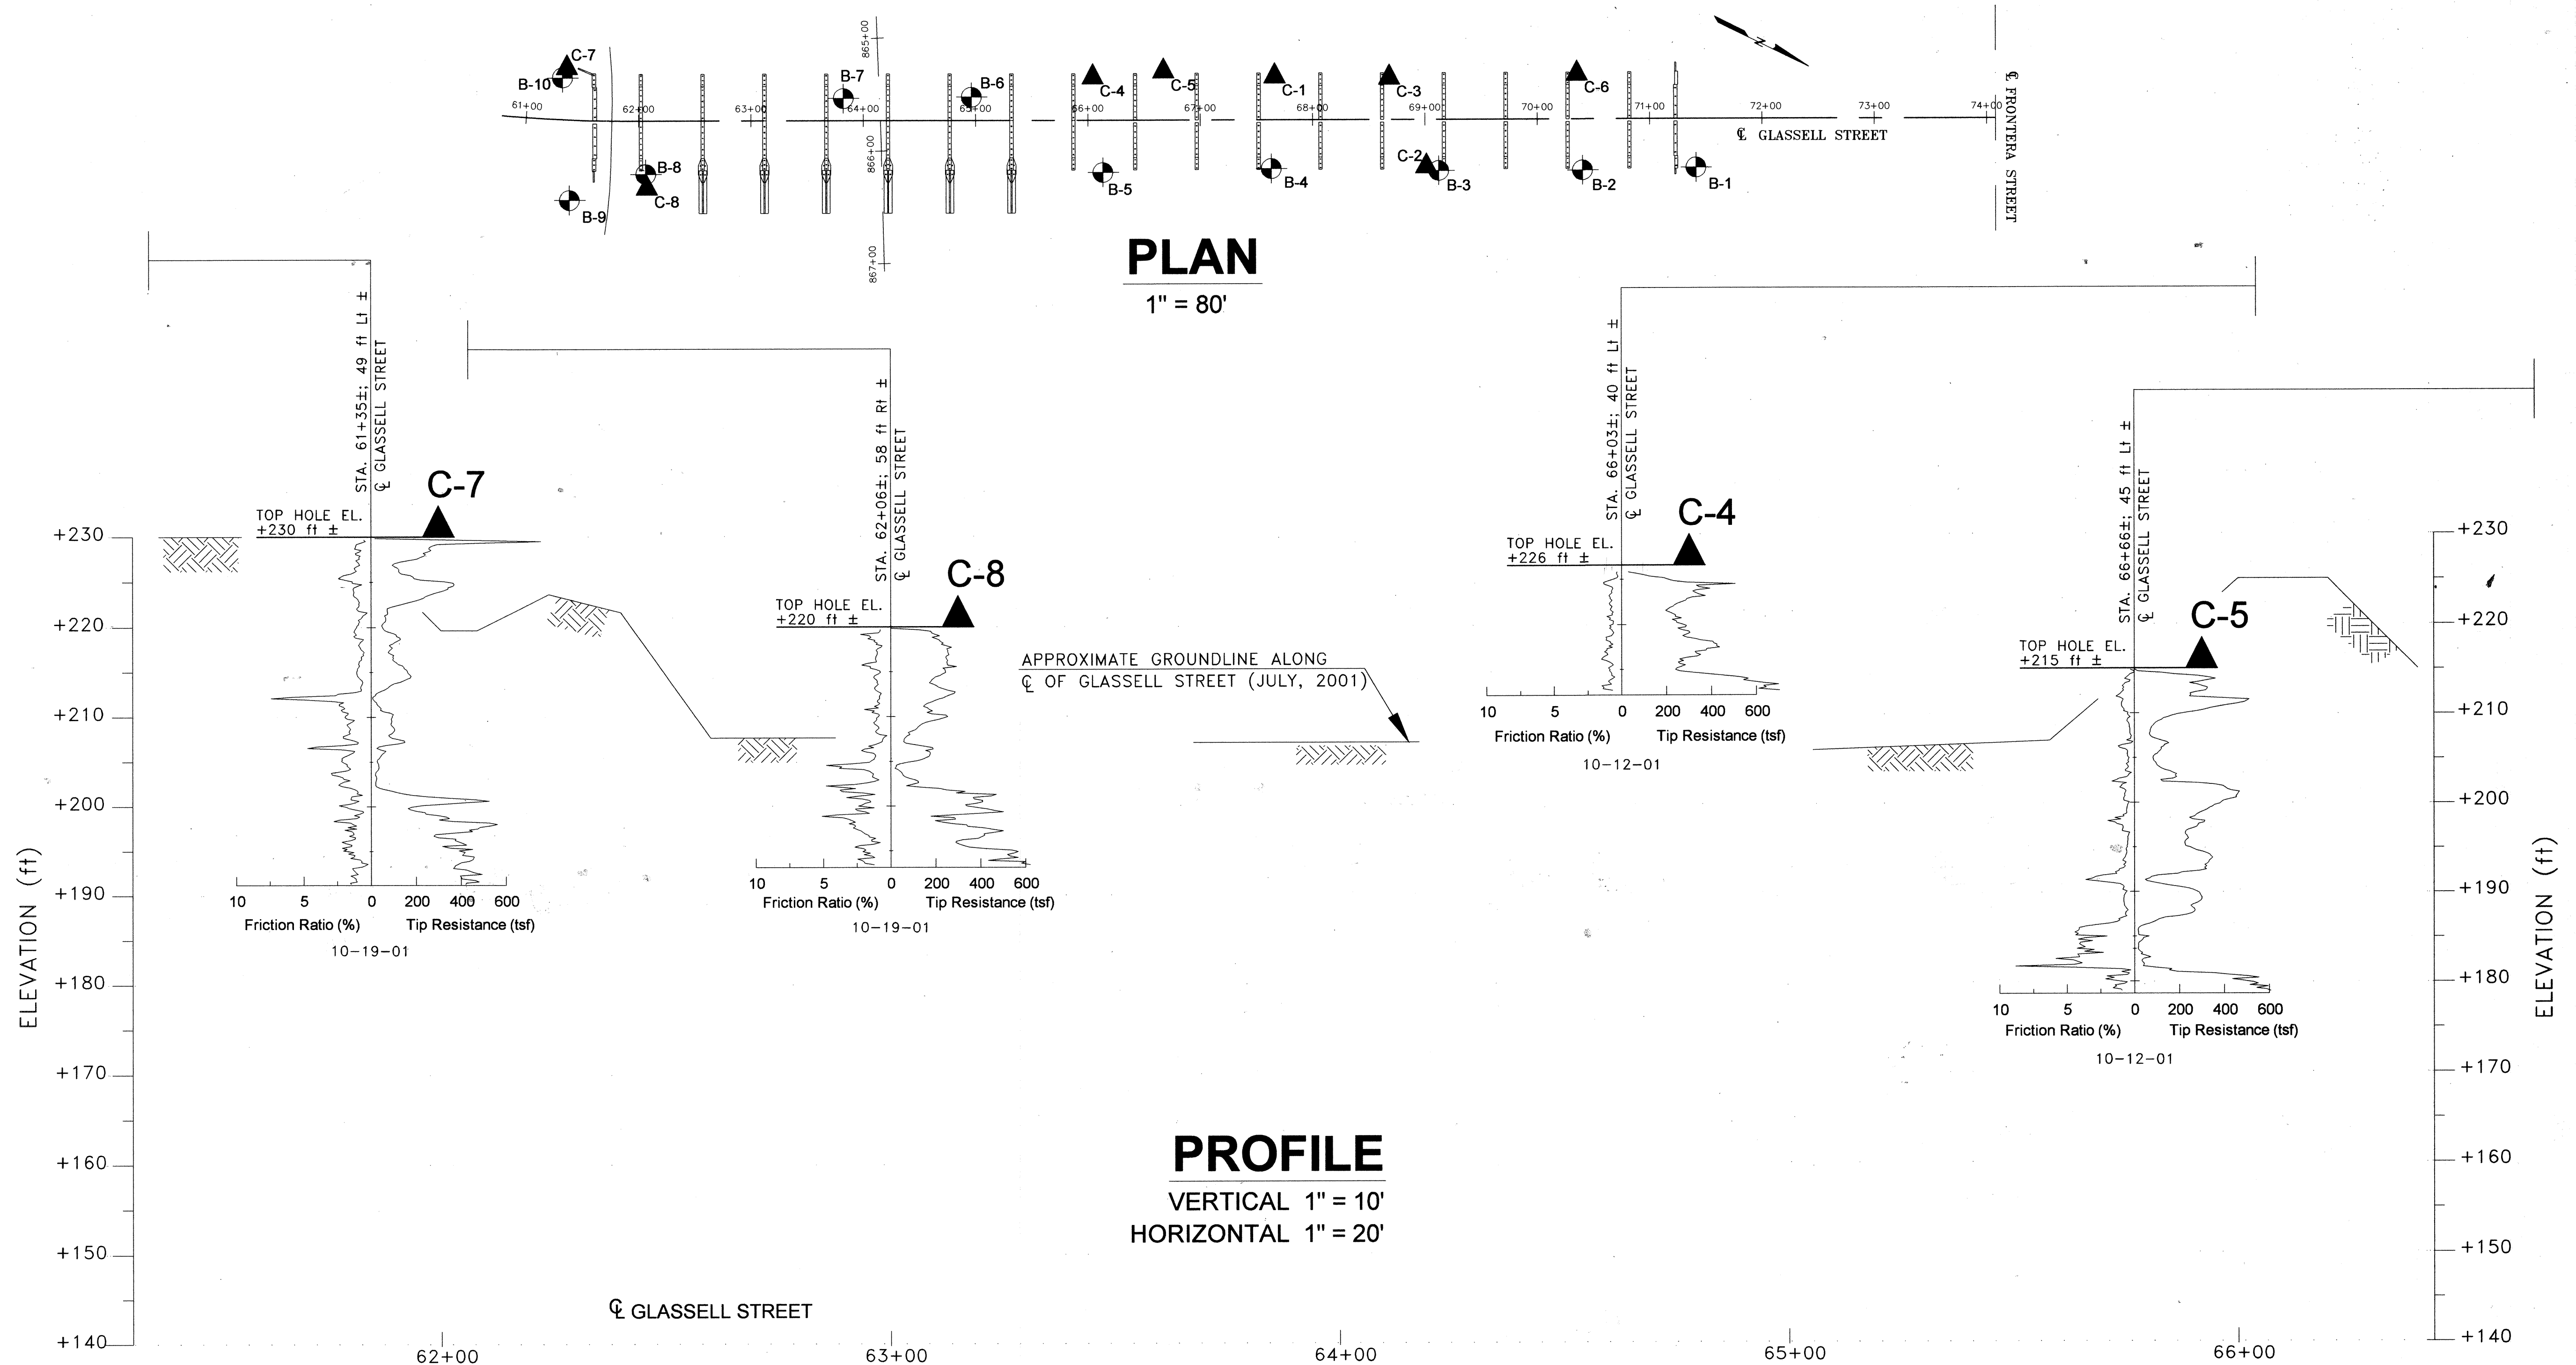
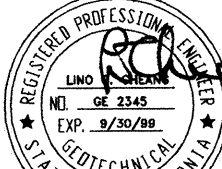


[illegible]

MARK	DATE	DESCRIPTION
R E V I S I O N S		
PREPARED UNDER RESPONSIBLE CHARGE OF:  7-19-02 DATE		

ORANGE COUNTY
PUBLIC FACILITIES AND RESOURCES DEPARTMENT

GLASSELL STREET BRIDGE WIDENING
OVER SANTA ANA RIVER

LOG OF TEST BORINGS NO. 5 OF 5

DESIGNED _____

DRAWN _____

SCALE AS SHOWN

CHECKED _____

DATE _____

SHEET

70

OF 70

DRAWING NO.