
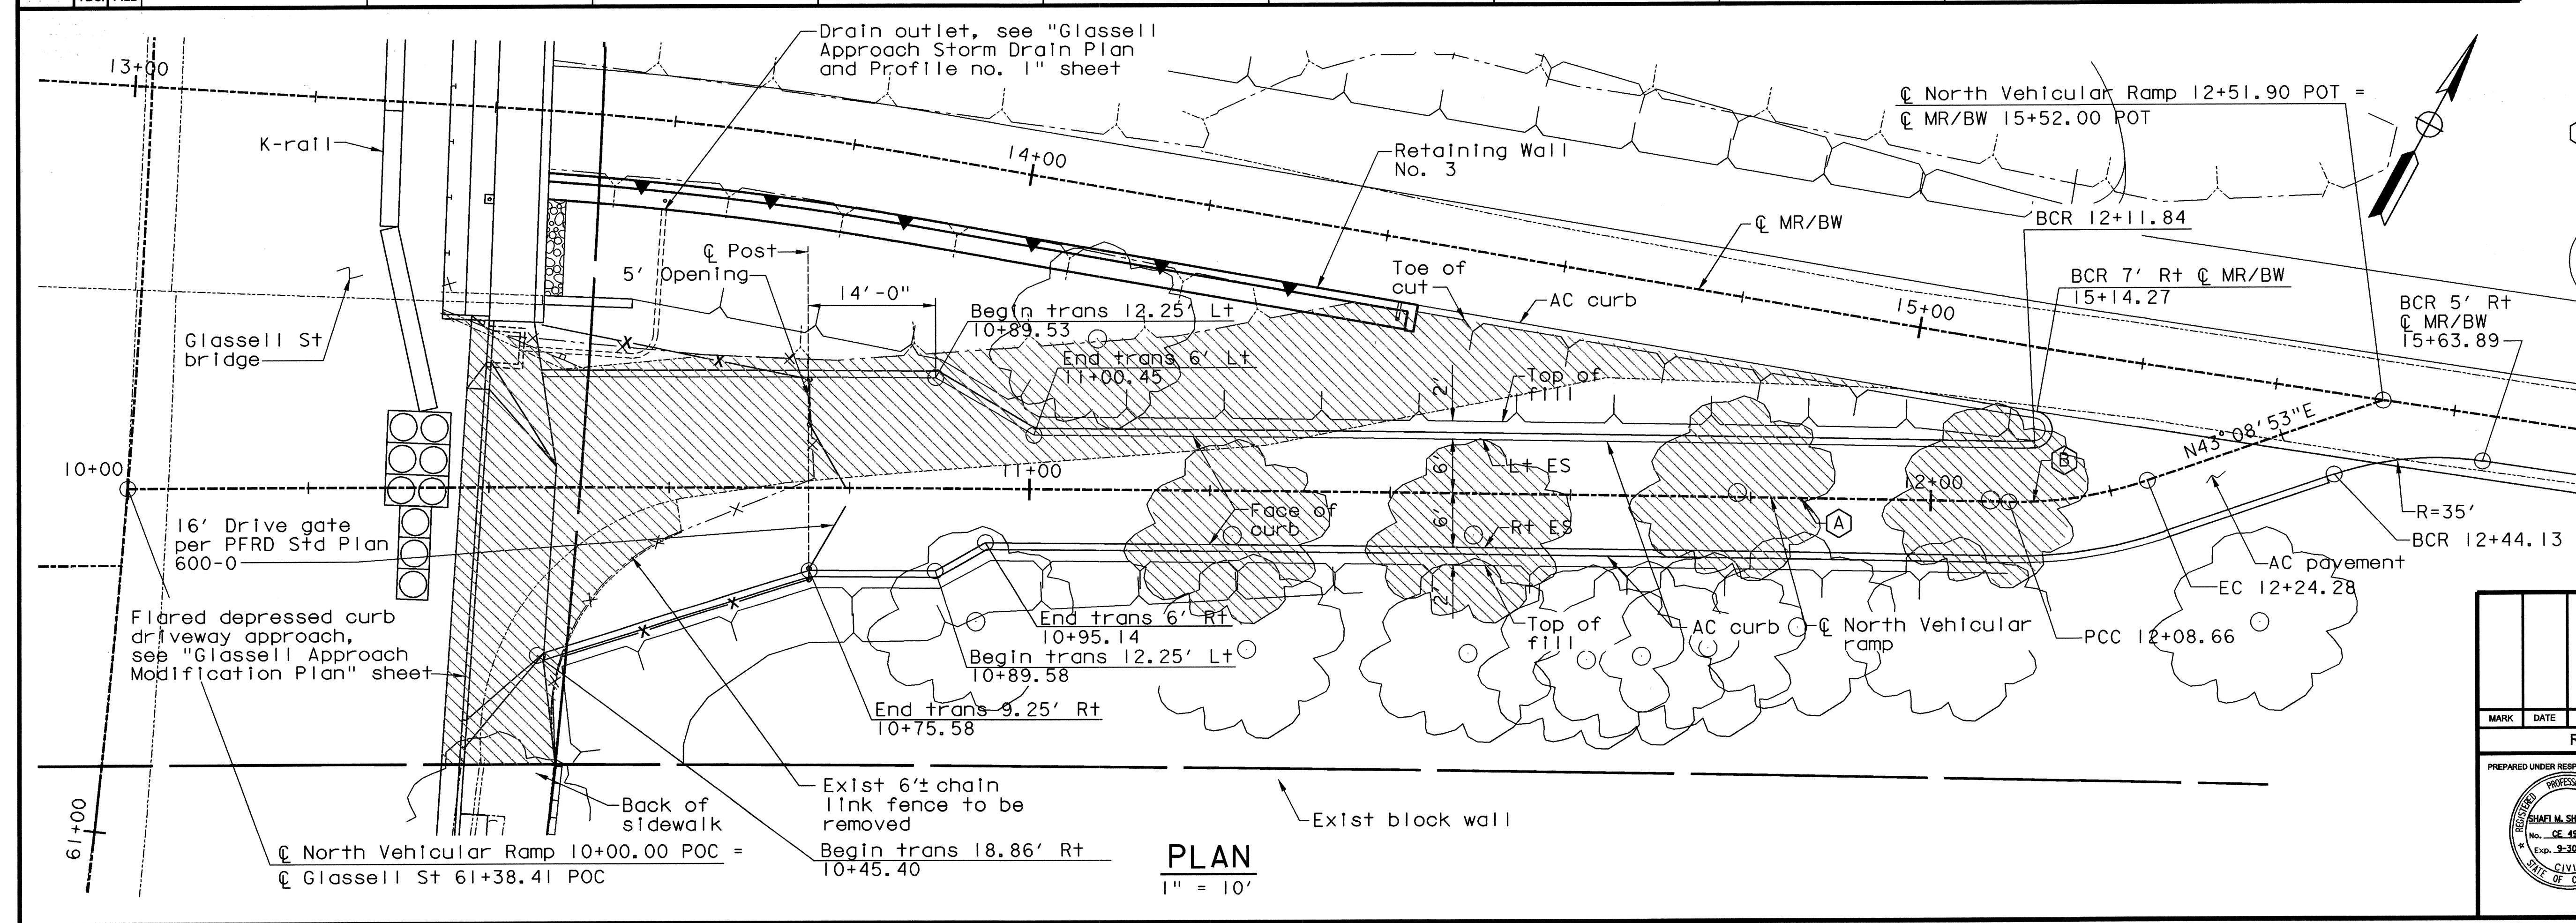


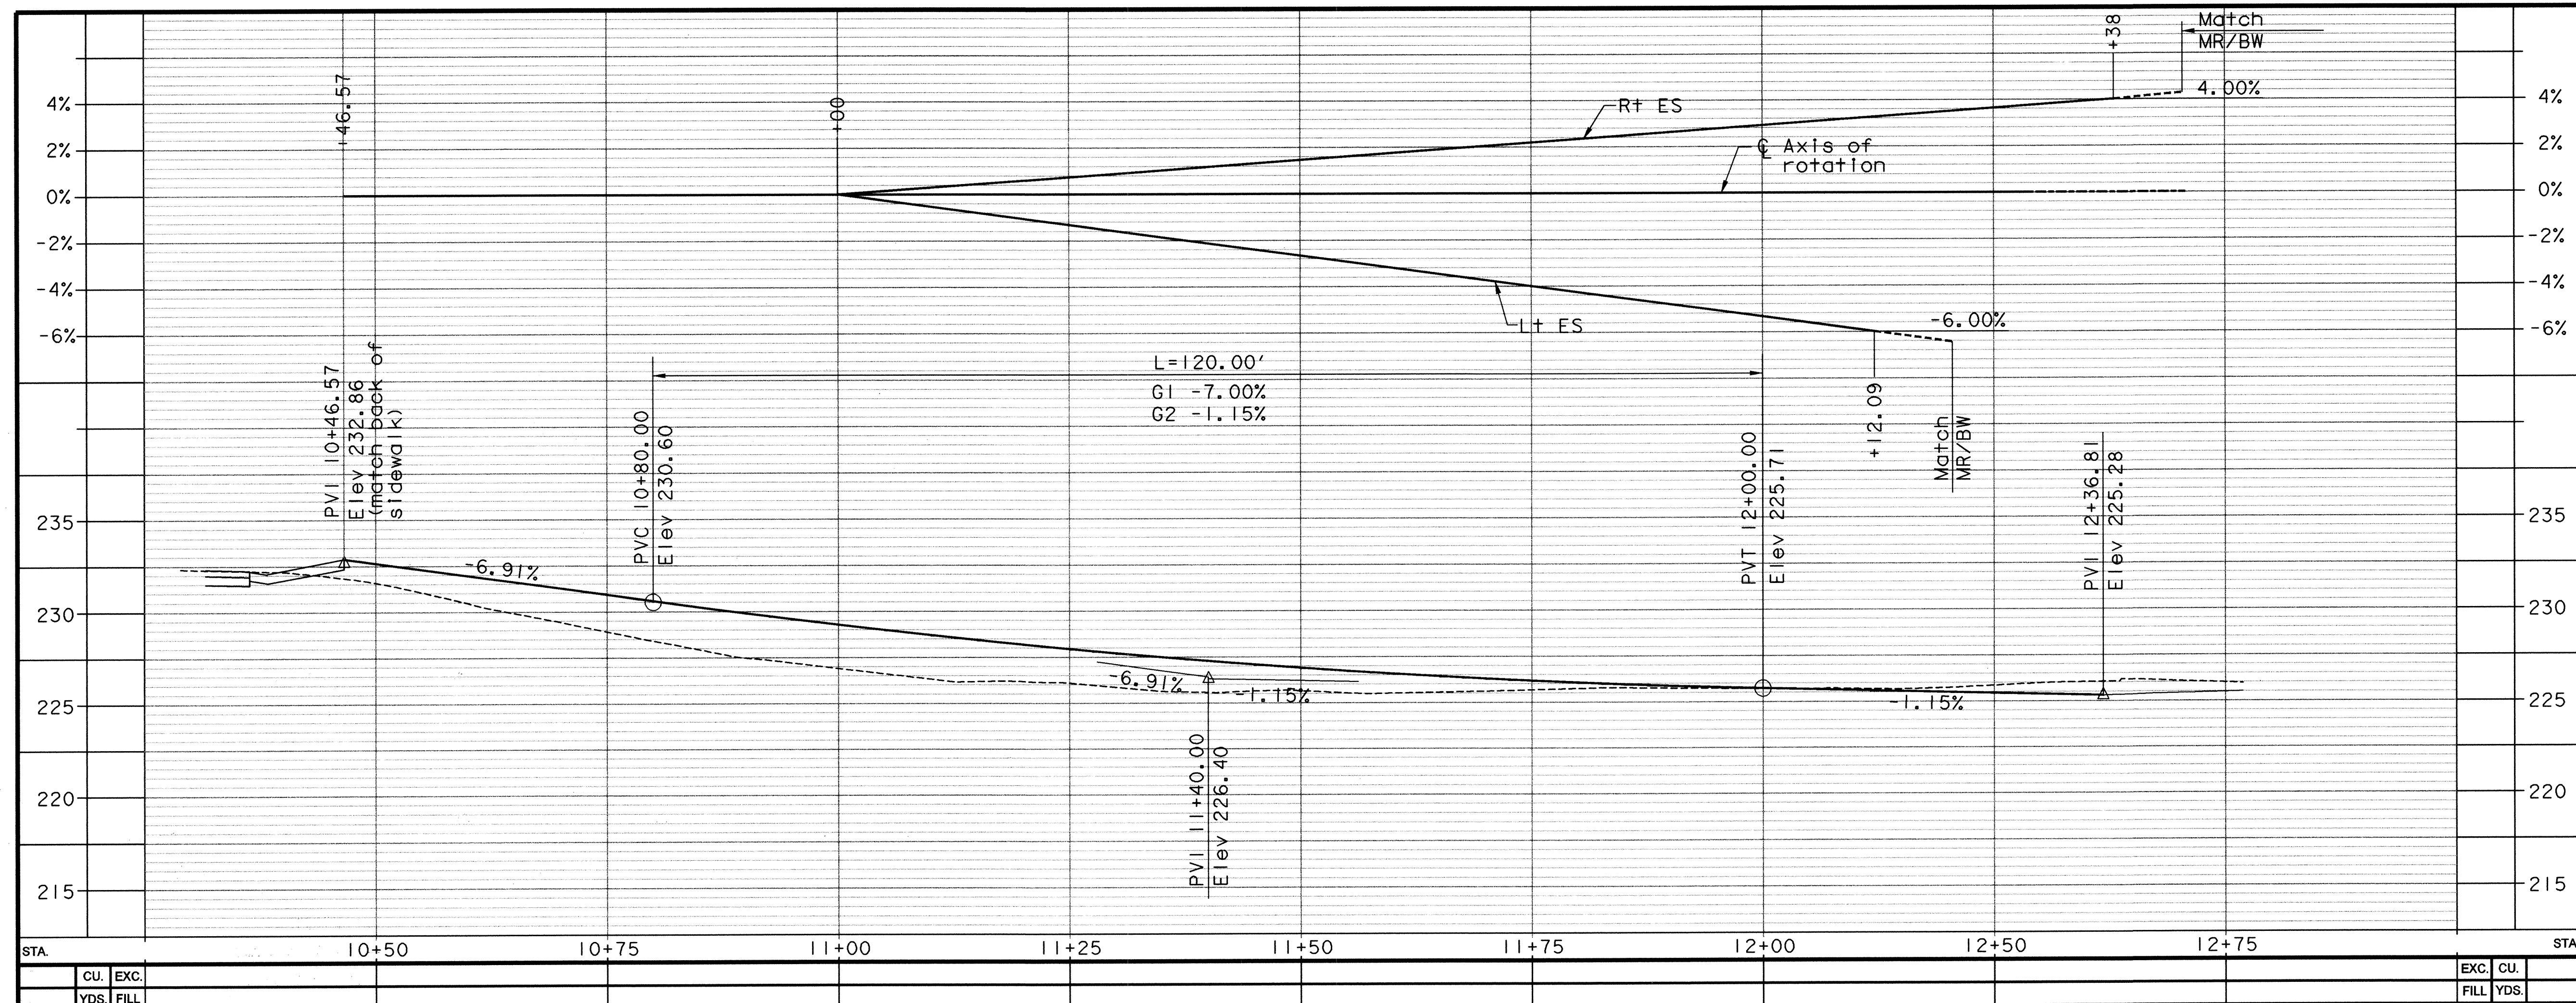

CURVE DATA

A	$R = 8030.86'$ $\Delta = 01^{\circ}29'19''$ $T = 104.33'$ $L = 208.66'$
B	$R = 45.00'$ $\Delta = 19^{\circ}52'54''$ $T = 7.89'$ $L = 15.62'$

LEGEND

- Remove exist Riding & Hiking & Vehicular Ramp
- Remove exist trees (By others)

W. Koo & Associates, Inc.
 600 The City Parkway West, Suite 310
 Orange, CA 92668
 PH: (714) 456-0280
 FAX: (714) 456-0295

ORANGE COUNTY PUBLIC FACILITIES AND RESOURCES DEPARTMENT	
GLASSELL STREET BRIDGE WIDENING OVER SANTA ANA RIVER	
NORTH VEHICULAR RAMP PLAN & PROFILE	
DESIGNED: G. BUELOW	SHEET
DRAWN: G. BUELOW	12
CHECKED: S. SHARIFAN	OF 70
SCALE: AS SHOWN	
DATE: 7/19/02	
DRAWING NO.	
PREPARED UNDER RESPONSIBLE CHARGE OF: 	