


Location of exist Riding & Hiking trail is approximate, field verify exist location.

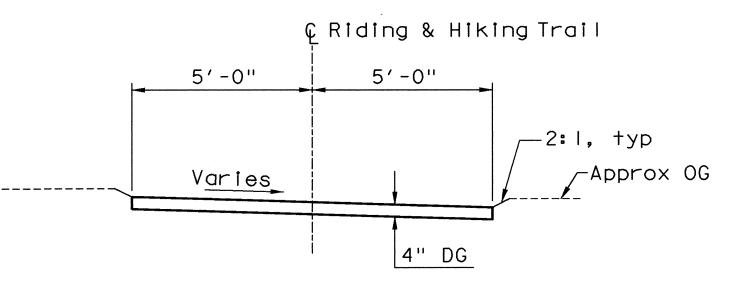

TYPICAL SECTION No scale


LEGEND

Remove exist Riding & Hiking trail

Remove exist trees (By others)



W. Koo & Associates, Inc. 600 The City Parkway West, Suite 310 Orange CA. 92868 PH: (714) 456-0280 FAX: (714) 456-0295

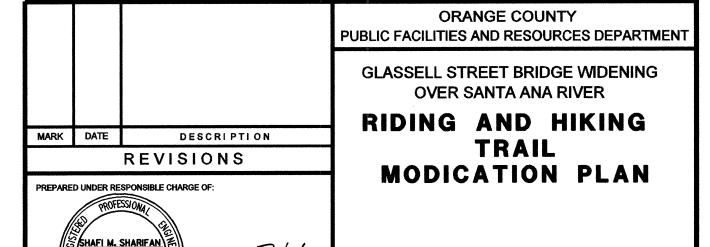

DRAWN G. BUELOW

SCALE AS SHOWN

Note:

Contractor shall verify all controlling field dimensions before ordering or fabricating any material

_ CHECKED S. SHARIFAN