


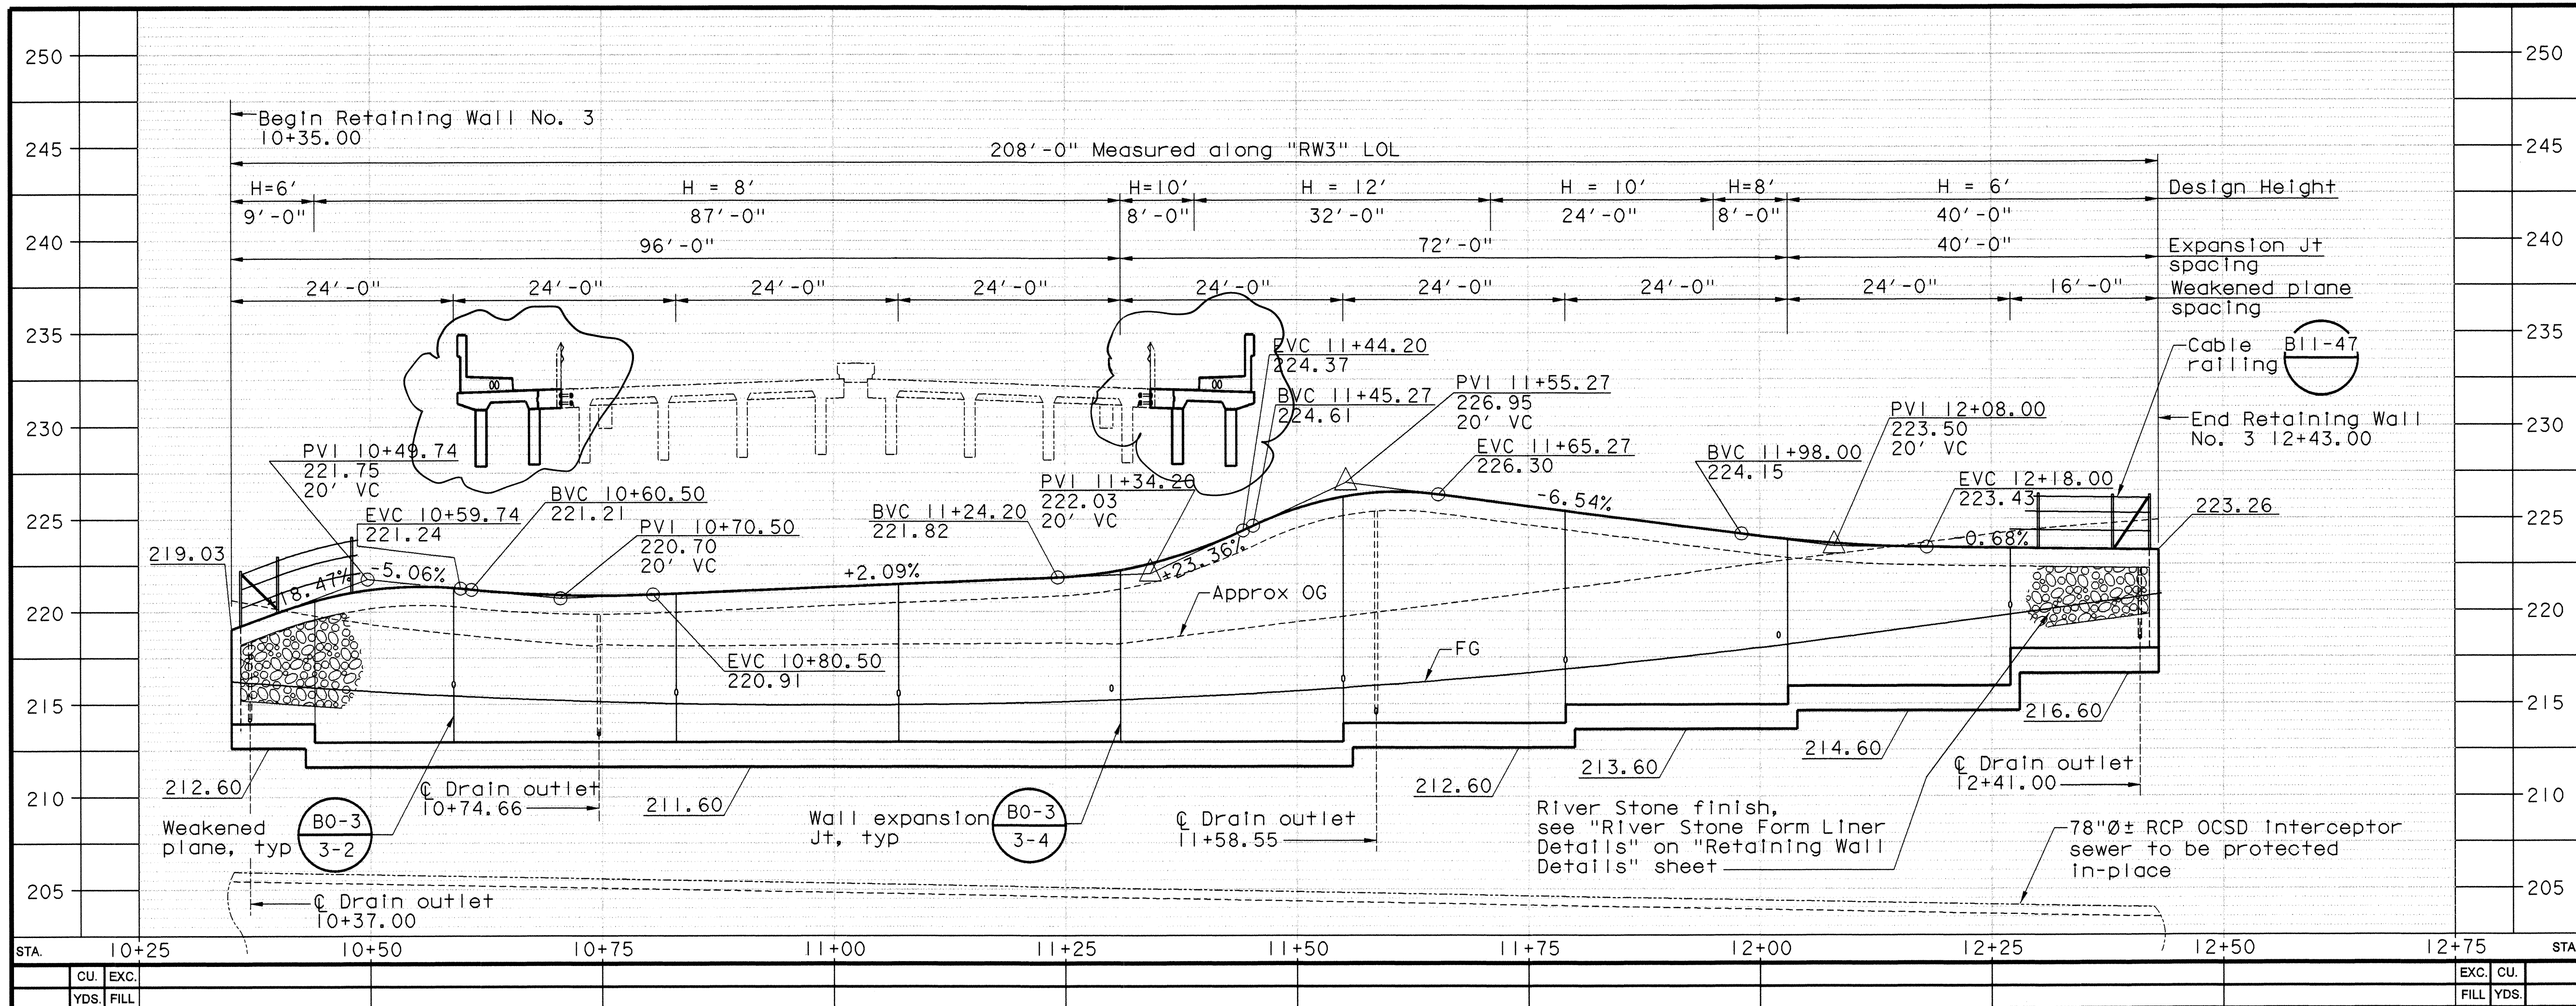


MIRRORED ELEVATION

Horiz: 1" = 10'
Vert: 1" = 5'


CURVE DATA

Curve	R	Δ	T	L
A	393.00	07° 22' 11"	25.31'	50.55'
B	393.00	06° 17' 59"	21.63'	43.21'

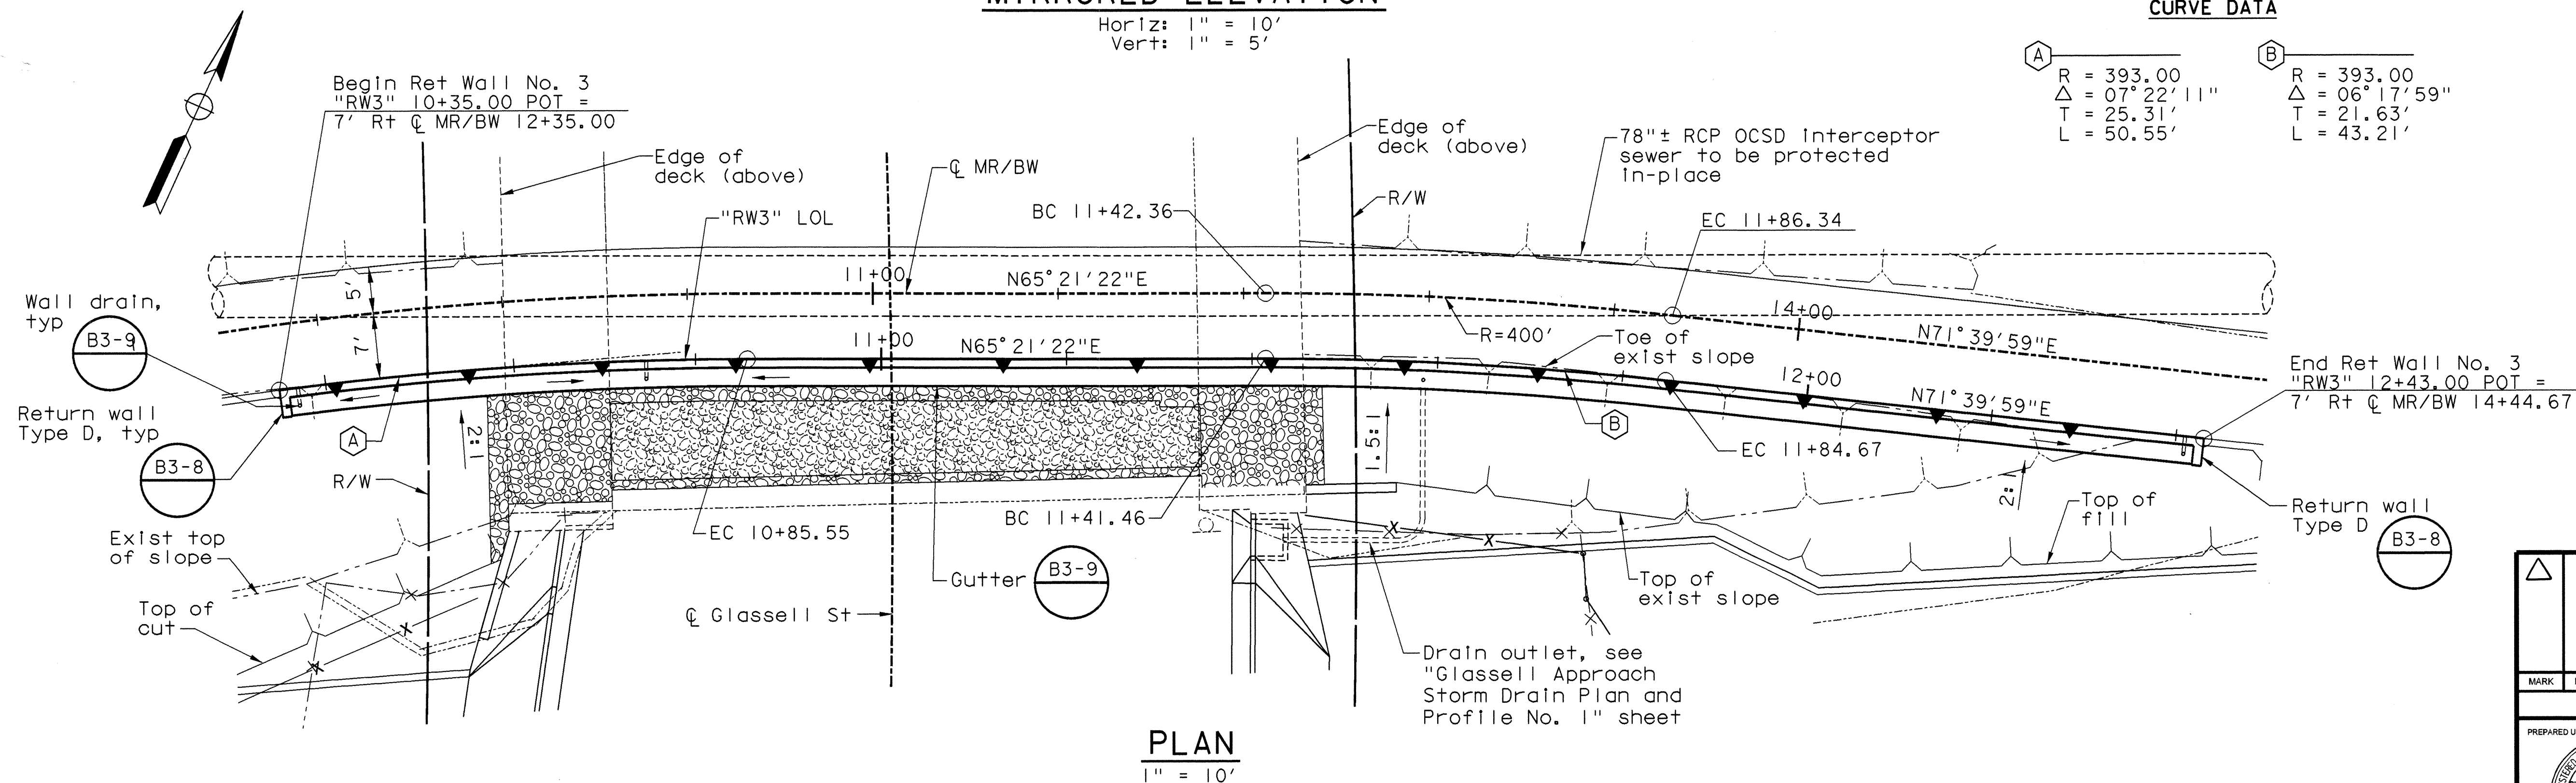

PLAN

1" = 10'

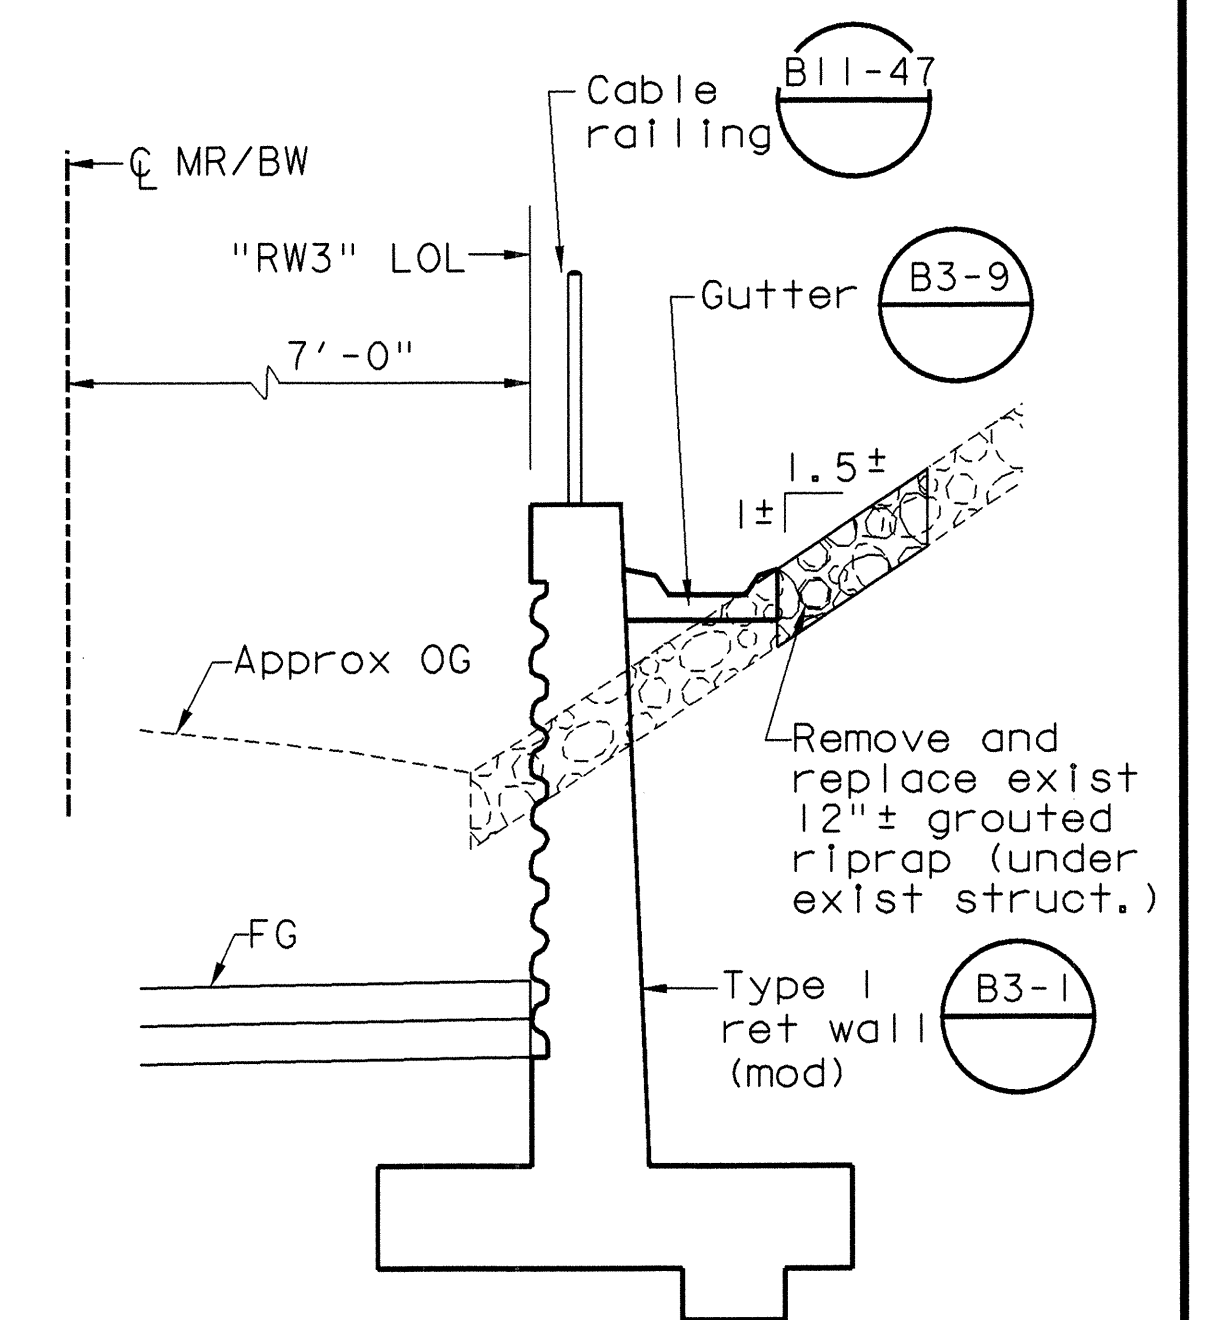

TYPICAL SECTION

No Scale

W. Koo & Associates, Inc.
600 The City Parkway West, Suite 310
Orange, CA 92668
PH: (714) 456-0280
FAX: (714) 456-0295

ORANGE COUNTY RESOURCES AND DEVELOPMENT MANAGEMENT DEPARTMENT		GLASSELL STREET BRIDGE WIDENING OVER SANTA ANA RIVER	
RETAINING WALL NO. 3 STRUCTURE PLAN			
DESIGNED: G. BUELOW	CHECKED: S. SHARIFAN	SHEET 16R OF 70	
DRAWN: G. BUELOW	CHECKED: S. SHARIFAN	DATE: 7/19/02	
SCALE: AS SHOWN	DATE: 7/19/02	DRAWING NO.	

Date Plotted: 07/25/2005

File Name: t:\cad\010-14\glassell\rv3_pp.dgn

Border sheet last modified 05-Nov-1999