


PLAN | "=40'

## LÈGEND

- 7 Temporary Railing (Type K)
- 12 Temporary Crash Cushions "Array TSII"
- → Sig
- Direction of Traffic
- Bike Path Detour

## NOTES:

- I. All existing signs must be protected in place or relocated as necessary to be visible during construction.
- 2. Exact locations of signs to be determined by engineer in the field.
- 3. Remove all conflicting striping.
- 4. Provide type P markers at angle breaks of temporary railing (Type K).
- 5. For striping details see Caltrans Standard Plans A20A and A20B.

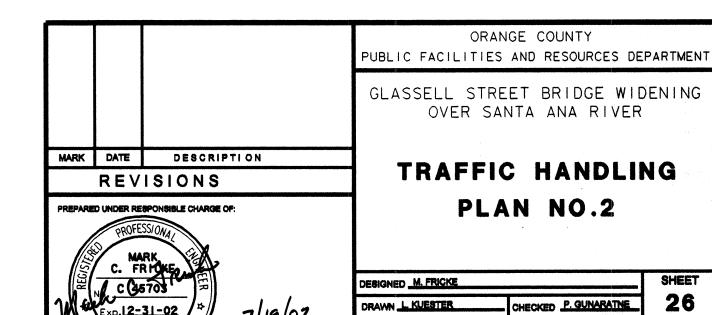

SCALE DATE
AS SHOWN 7/18/02

of 70

200 E. SANDPOINTE AVENUE SUITE 200 SANTA ANA, CALIFORNIA 92707