


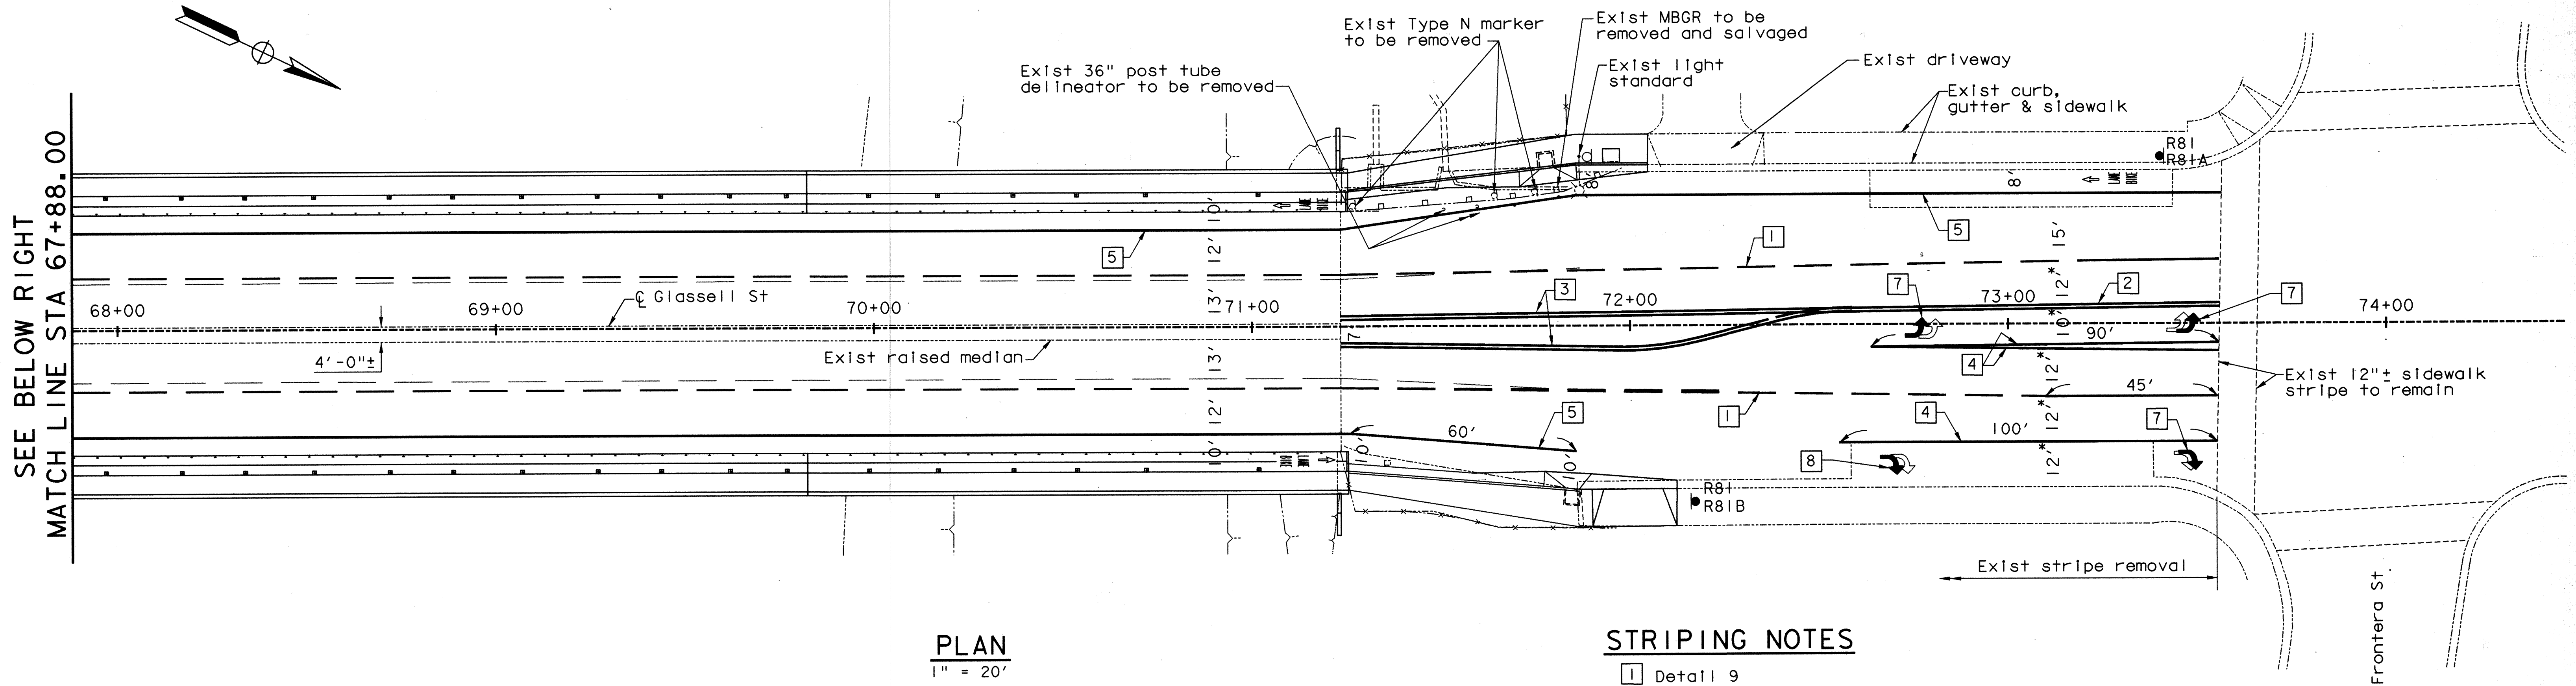


STRIPING NOTES

- 1 Detail 9
- 2 Detail 21
- 3 Detail 28
- 4 Detail 38A
- 5 Detail 39
- 6 Detail 39A
- 7 Type IV Arrows

* - Match lane widths on opposite side of intersection

LEGEND

- Existing striping to be removed
- Existing marking to be removed
- Proposed striping
- Proposed marking
- Proposed bike lane pavement marking
- Proposed Sign to be mounted on new pole
- Proposed Sign to be mounted on exist pole
- R81 "Bike Lane"
- R81A "Begin" sign
- R81A "End" sign
- R26-81 "No Parking Anytime" bike lane sign
- "Bikes Wrong Way" sign to be mounted on back side of pole

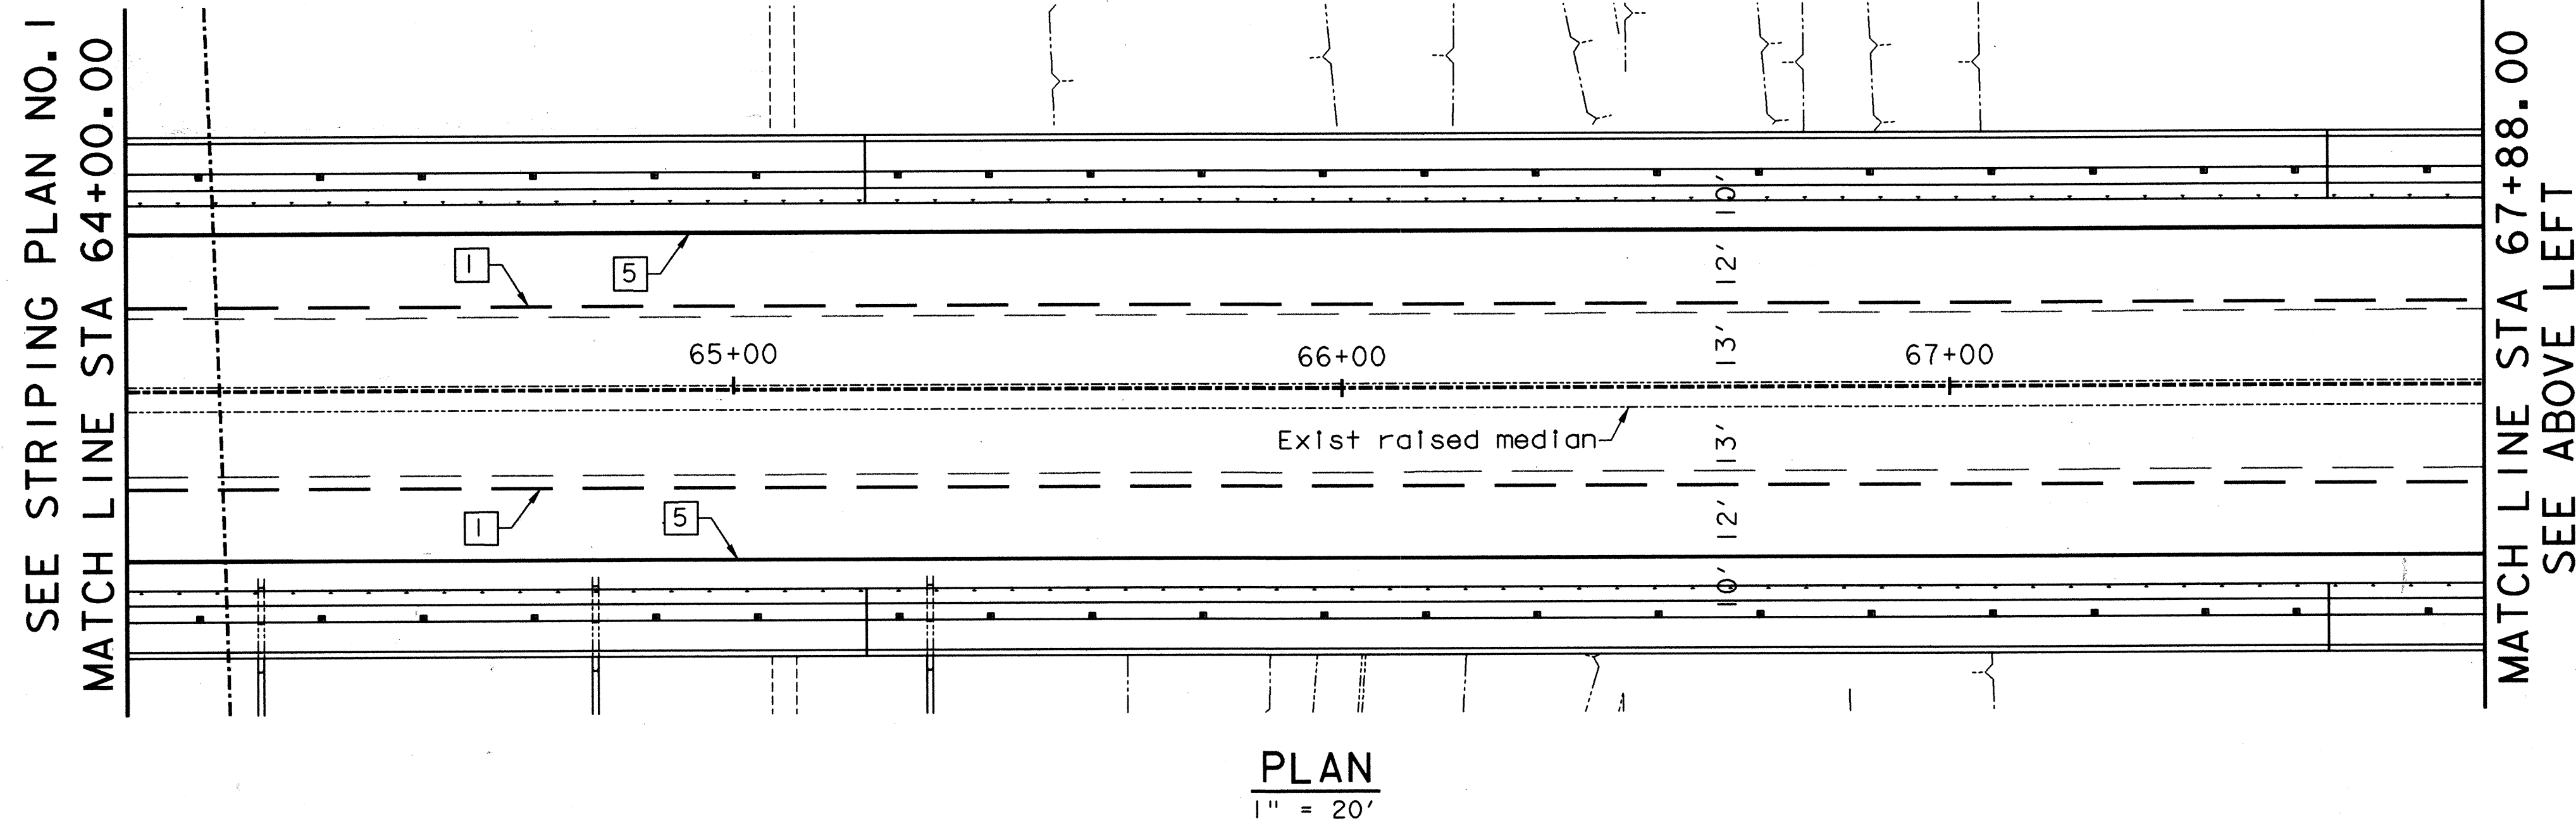

Note:
Contractor shall verify all controlling field dimensions before ordering or fabricating any material

W. Koo & Associates, Inc.
600 The City Parkway West, Suite 310
Orange, CA 92668
PH: (714) 456-0280
FAX: (714) 456-0295

ORANGE COUNTY PUBLIC FACILITIES AND RESOURCES DEPARTMENT		GLASSELL STREET BRIDGE WIDENING OVER SANTA ANA RIVER	
SIGNING AND STRIPING PLAN NO. 2		SHEET 28 OF 70	
MARK	DATE	DESCRIPTION	
REVISIONS			
PREPARED UNDER RESPONSIBLE CHARGE OF:			
DESIGNED	X. WU	CHECKED	S. SHARIFAN
DRAWN	G. BUELOW	DRAWING NO.	8122402
SCALE	DATE	DATE	
AS SHOWN	7/19/02	7/19/02	

Date Plotted: 08/22/02 File Name: I:\010-14\glassell\gl_stp2.dgn