

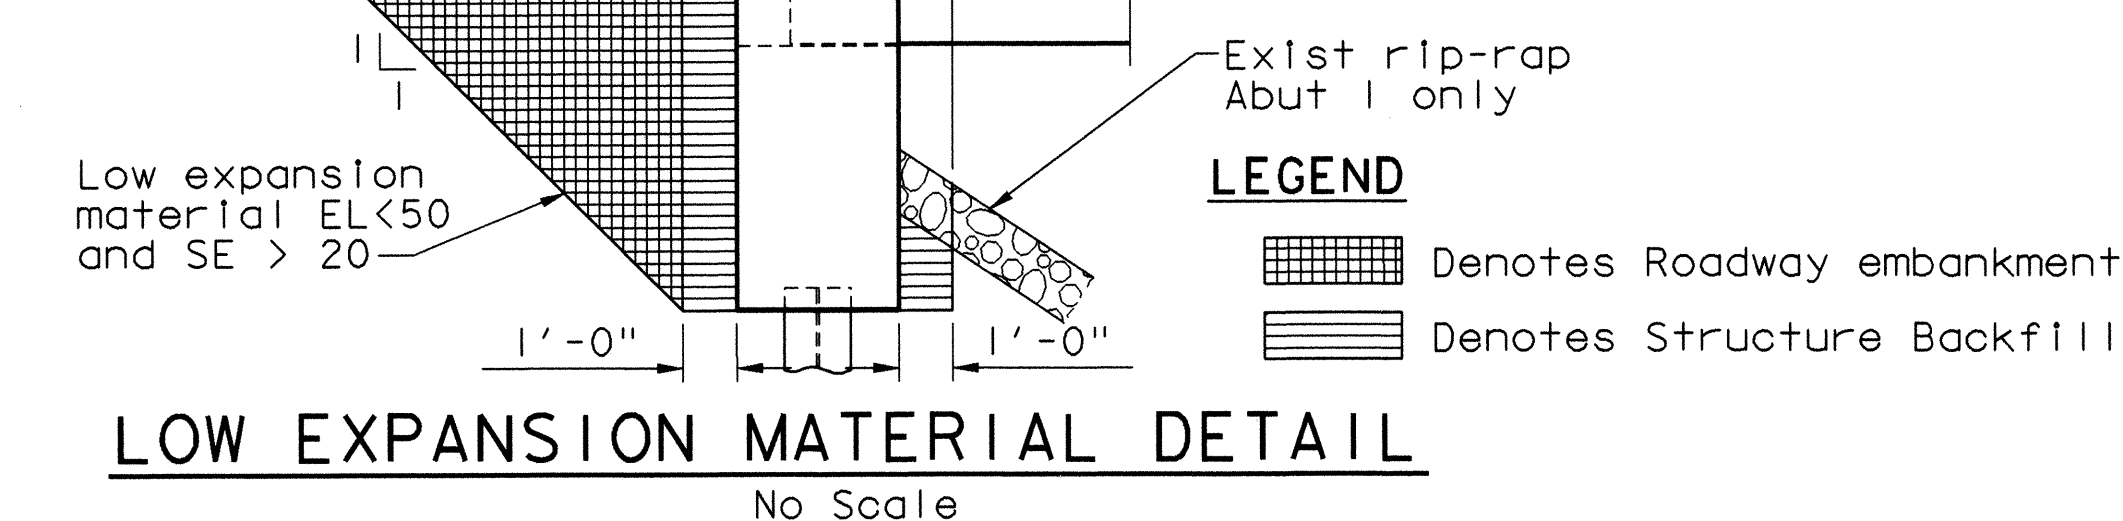


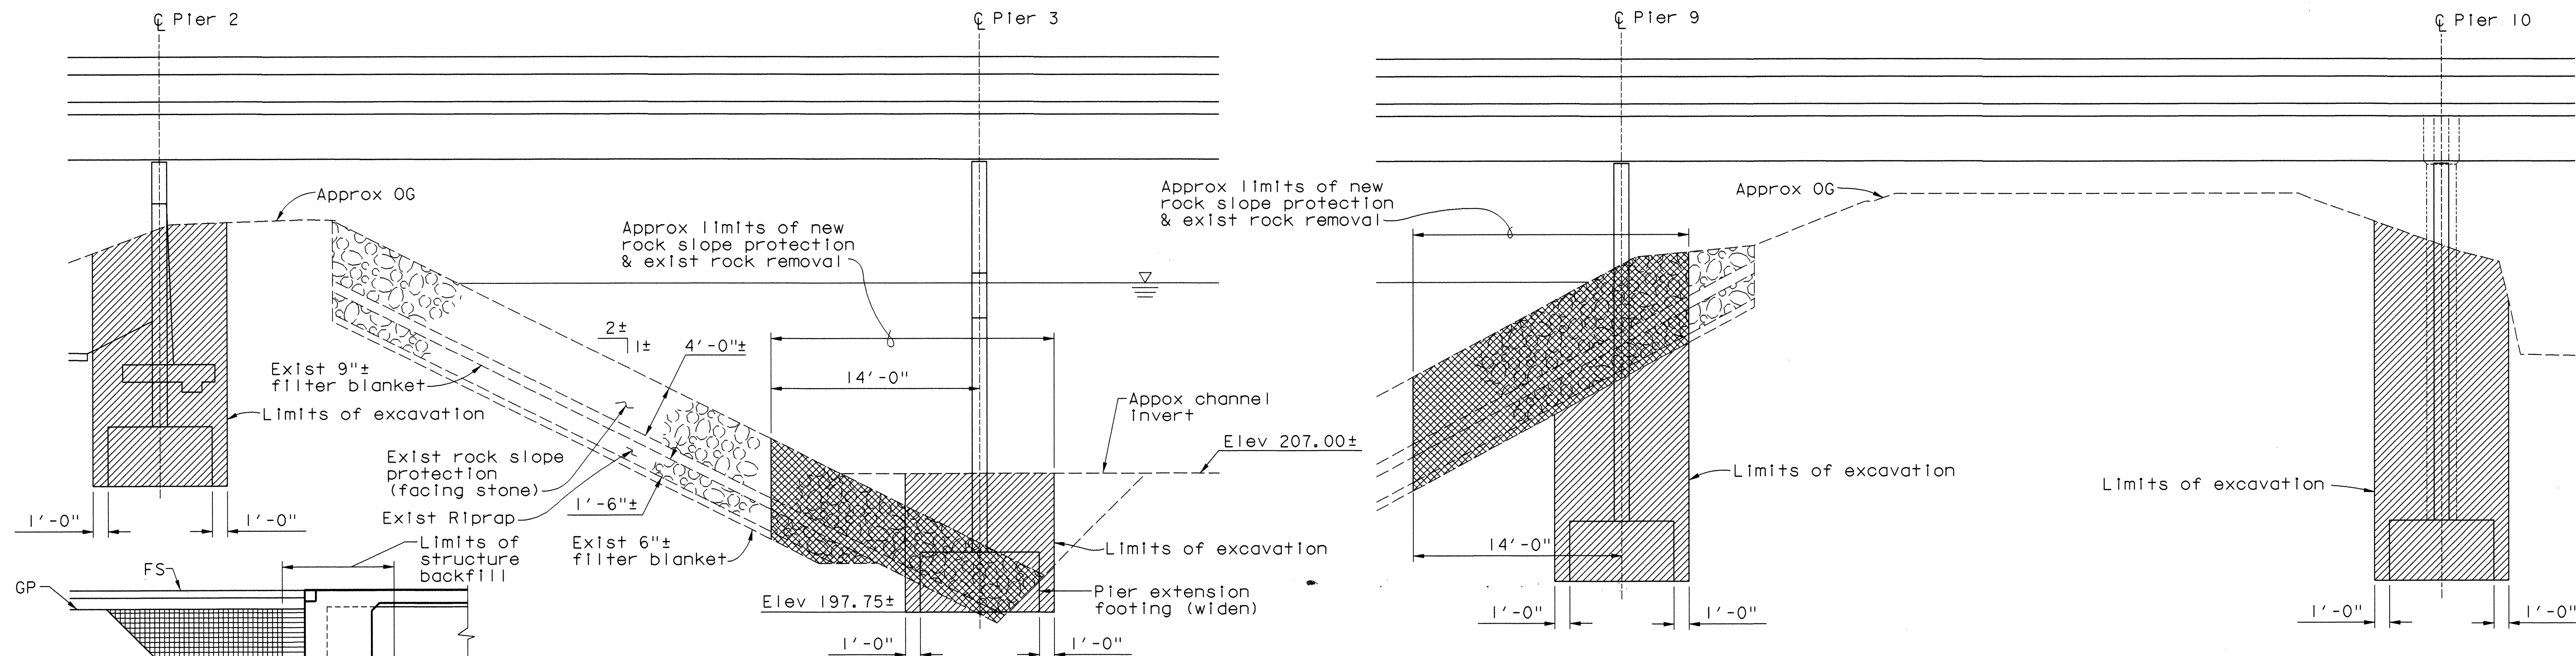

LIMITS OF ROCK SLOPE PROTECTION REPLACEMENT AND EXCAVATION
 $\frac{3}{16}'' = 1'-0''$

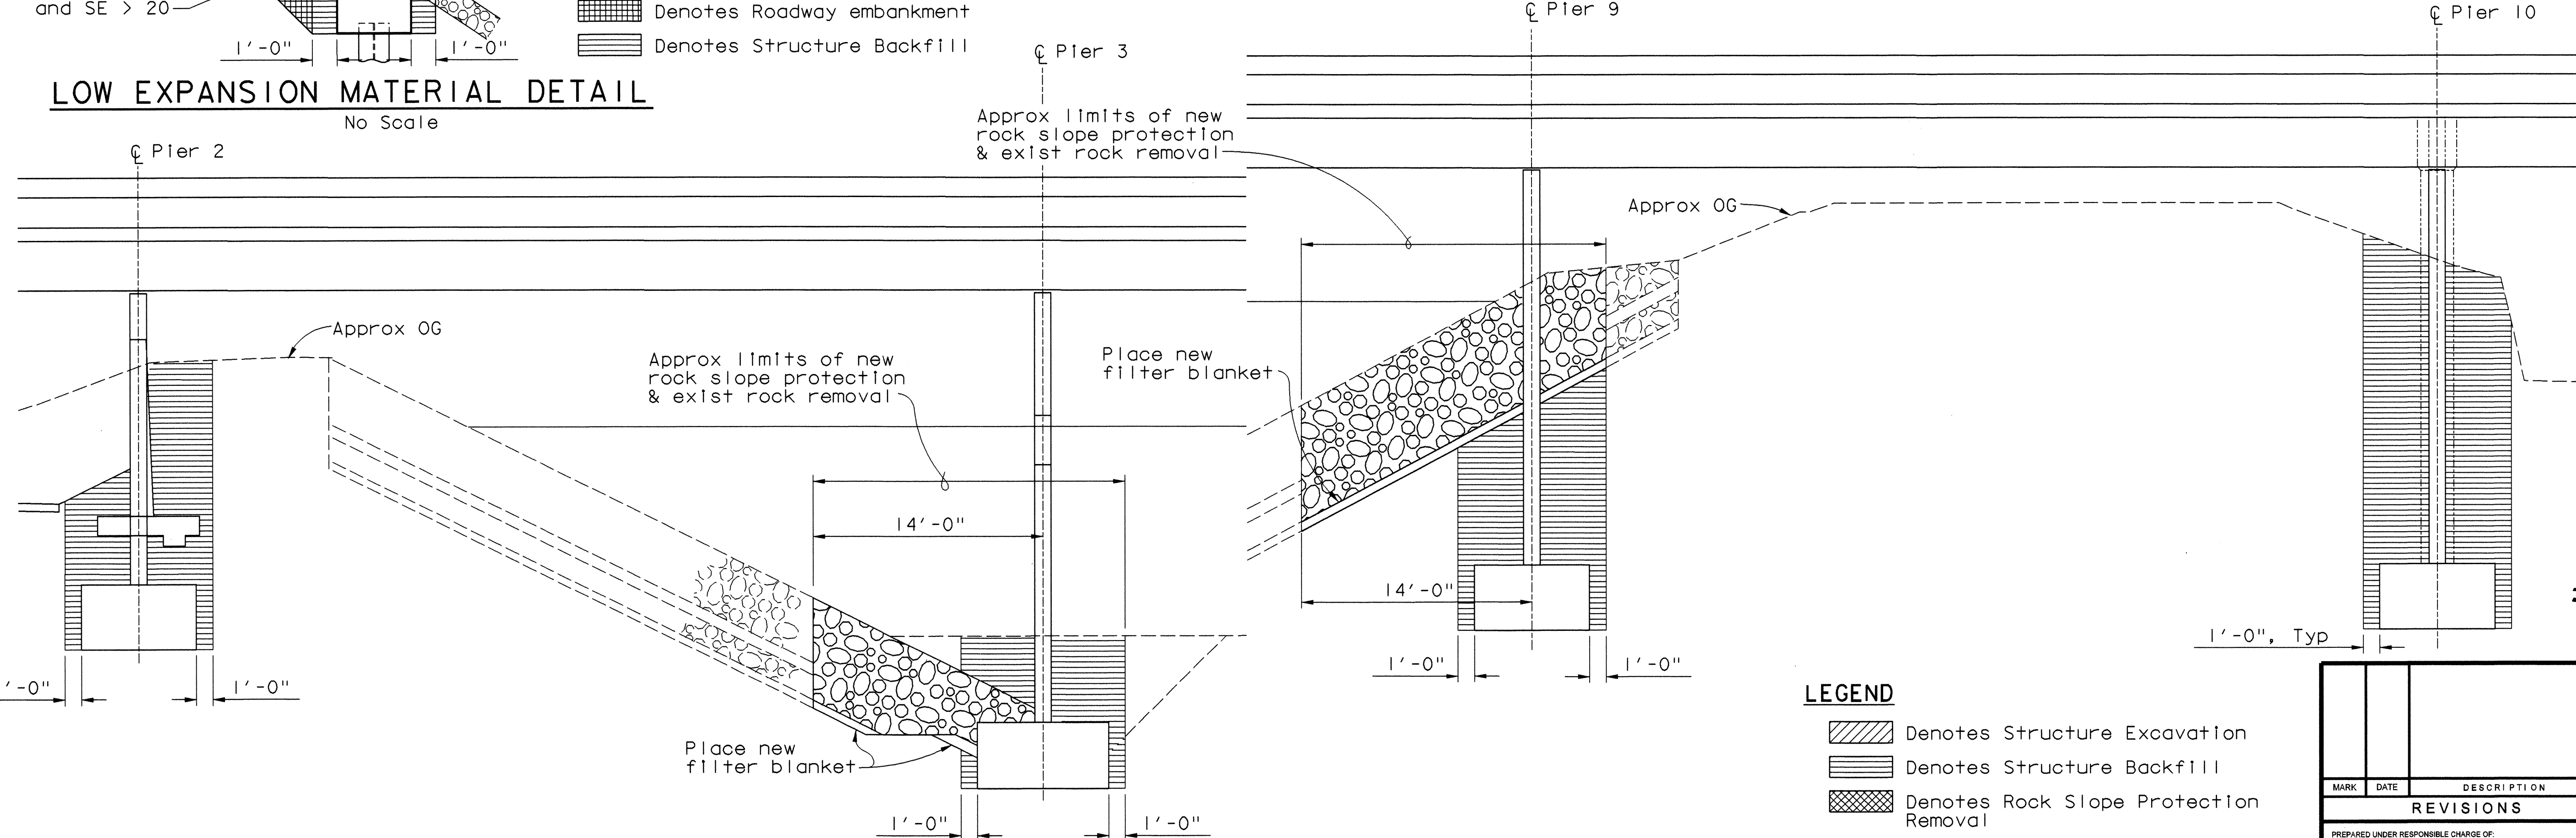

- LEGEND**
- Denotes Structure Excavation
 - Denotes Structure Backfill
 - Denotes Rock Slope Protection Removal

Note:
 Contractor shall verify all controlling field dimensions before ordering or fabricating any material

LIMITS OF STRUCTURE BACKFILL
 $\frac{3}{16}'' = 1'-0''$

W. Koo & Associates, Inc.
 600 The City Parkway West, Suite 310
 Orange, CA 92668
 PH: (714) 456-0280
 FAX: (714) 456-0295

ORANGE COUNTY RESOURCES AND DEVELOPMENT MANAGEMENT DEPARTMENT		GLASSELL STREET BRIDGE WIDENING OVER SANTA ANA RIVER	
MISCELLANEOUS DETAILS NO. 2			
DESIGNED: J. RUSSELL	CHECKED: S. SHARIFAN	DATE: 7/19/02	
DRAWN: G. BUELOW	CHECKED: S. SHARIFAN	DATE: 7/19/02	
SCALE: AS SHOWN	DATE: 7/19/02	DRAWING NO. 64R	
PREPARED UNDER RESPONSIBLE CHARGE OF:		SHEET 64R OF 70	