

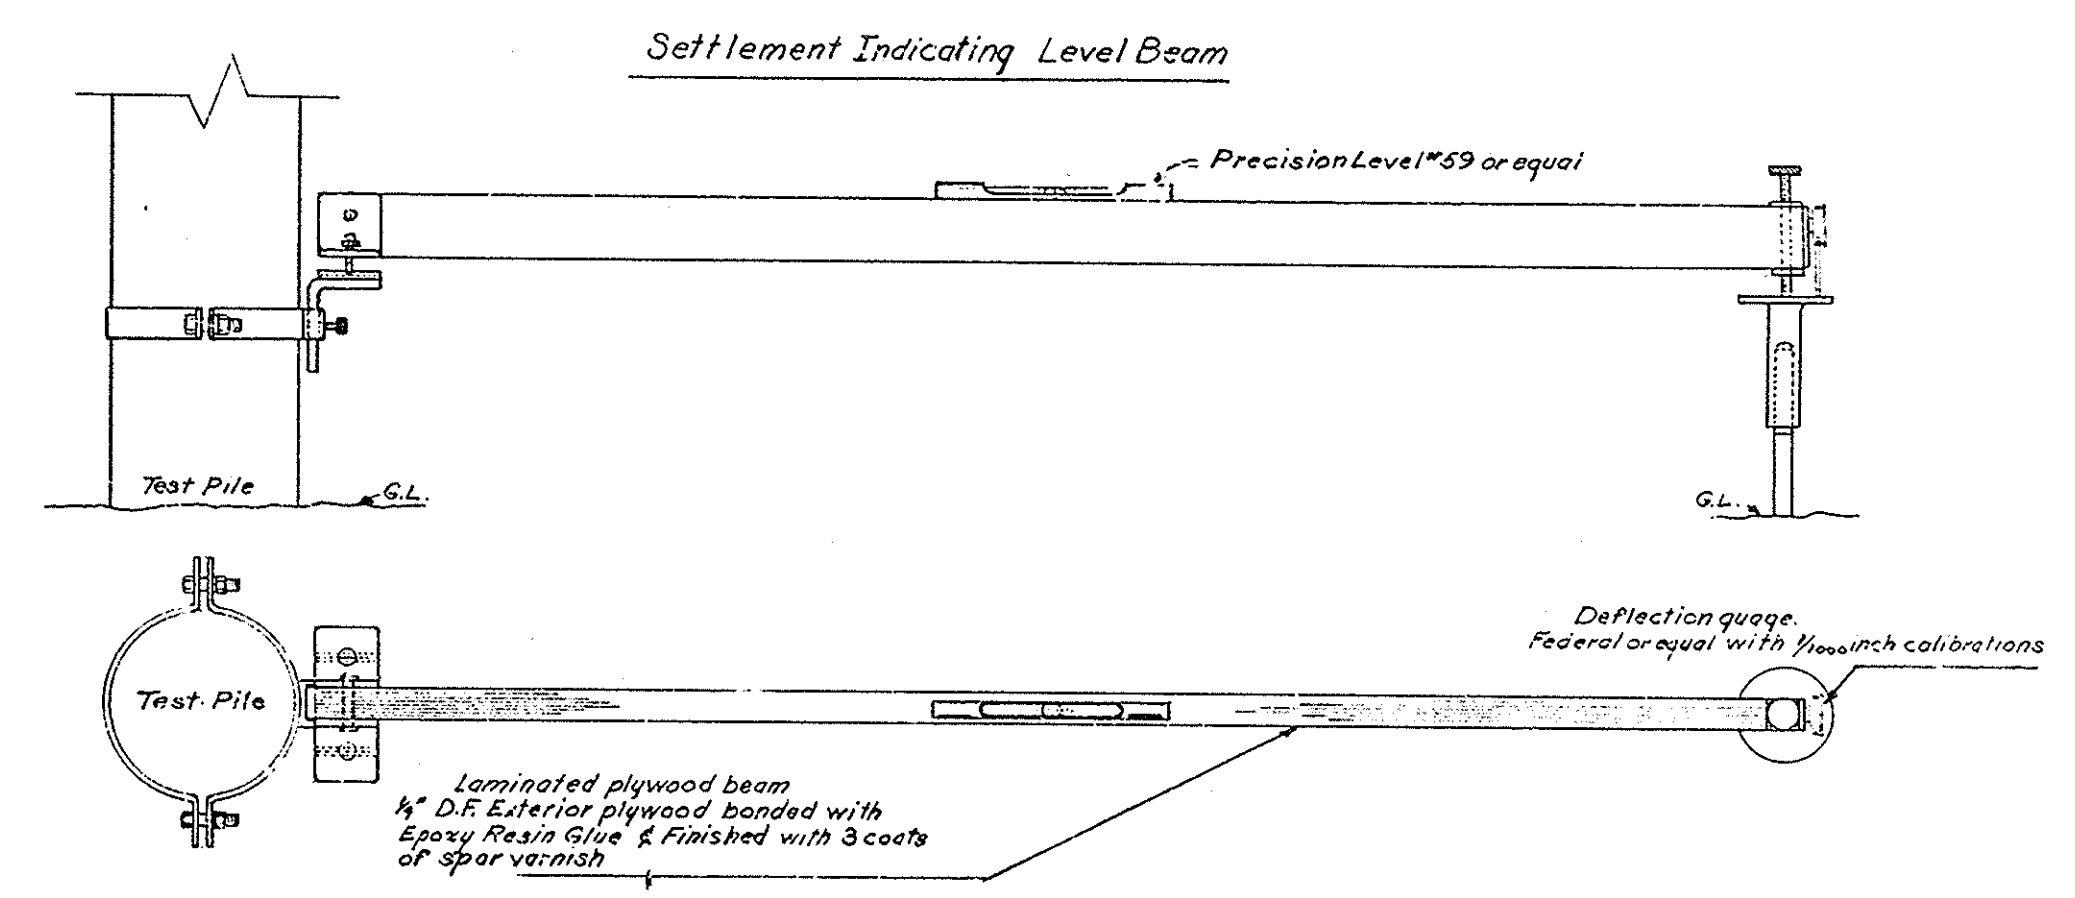


ii.


Note
All testing equipment shall become the property of the Orange County Highway Dept upon completion of tests.

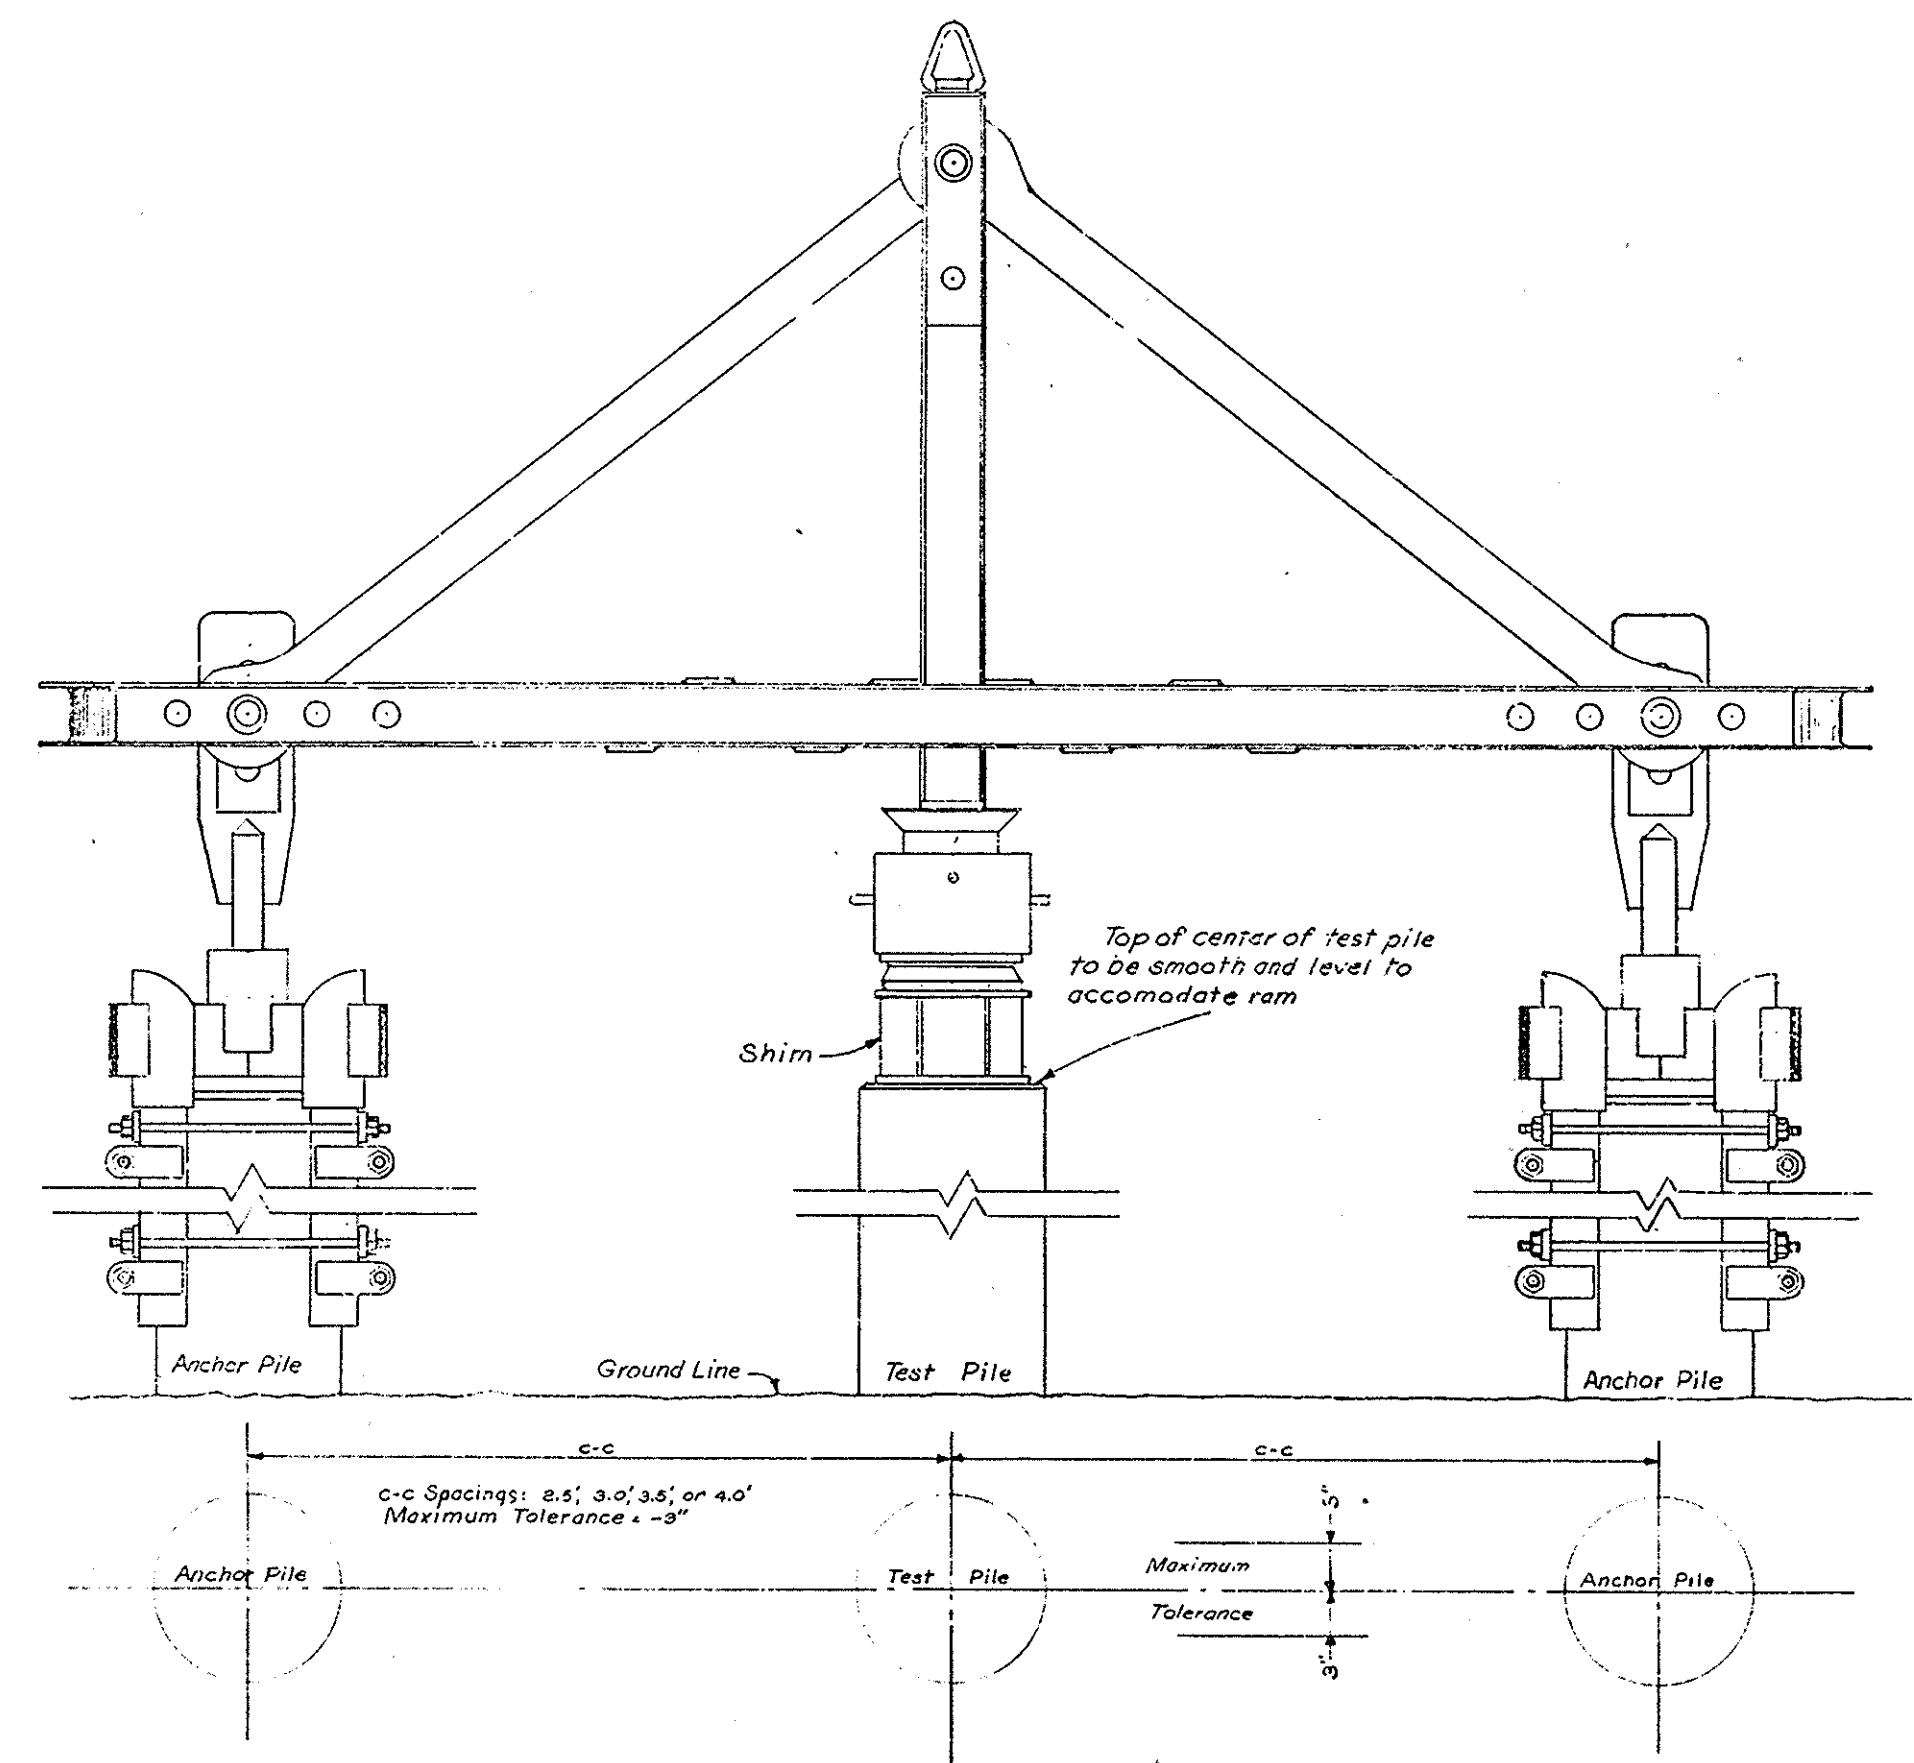

PRE-CAST PILE
Wooden shims & anchor clamps bolted to pile. No welding req.

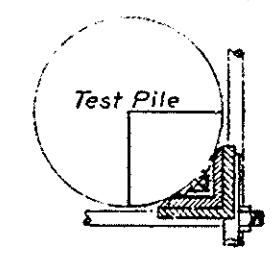

STEEL PIPE PILE
Anchor clamps bolted to pile using only two top & bottom sets of clamp bolts, then welded to pile as shown.

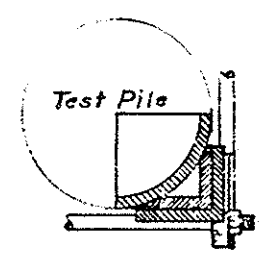

Bridge 5A-35
Hamilton Street
Sheet 17 of 18
Redt 22.5:1 Scale 1 1/2\"/>

MICROFILMED
JUL 6 1968

ORANGE COUNTY HIGHWAY DEPARTMENT	
TEST PILE LOADING APPARATUS	
ASSEMBLY & DETAIL	
DRAWN BY: R.L.C. CHECKED BY: J.W.V. DATE: 11/15/58	SCALE: 1 1/2\"/>