


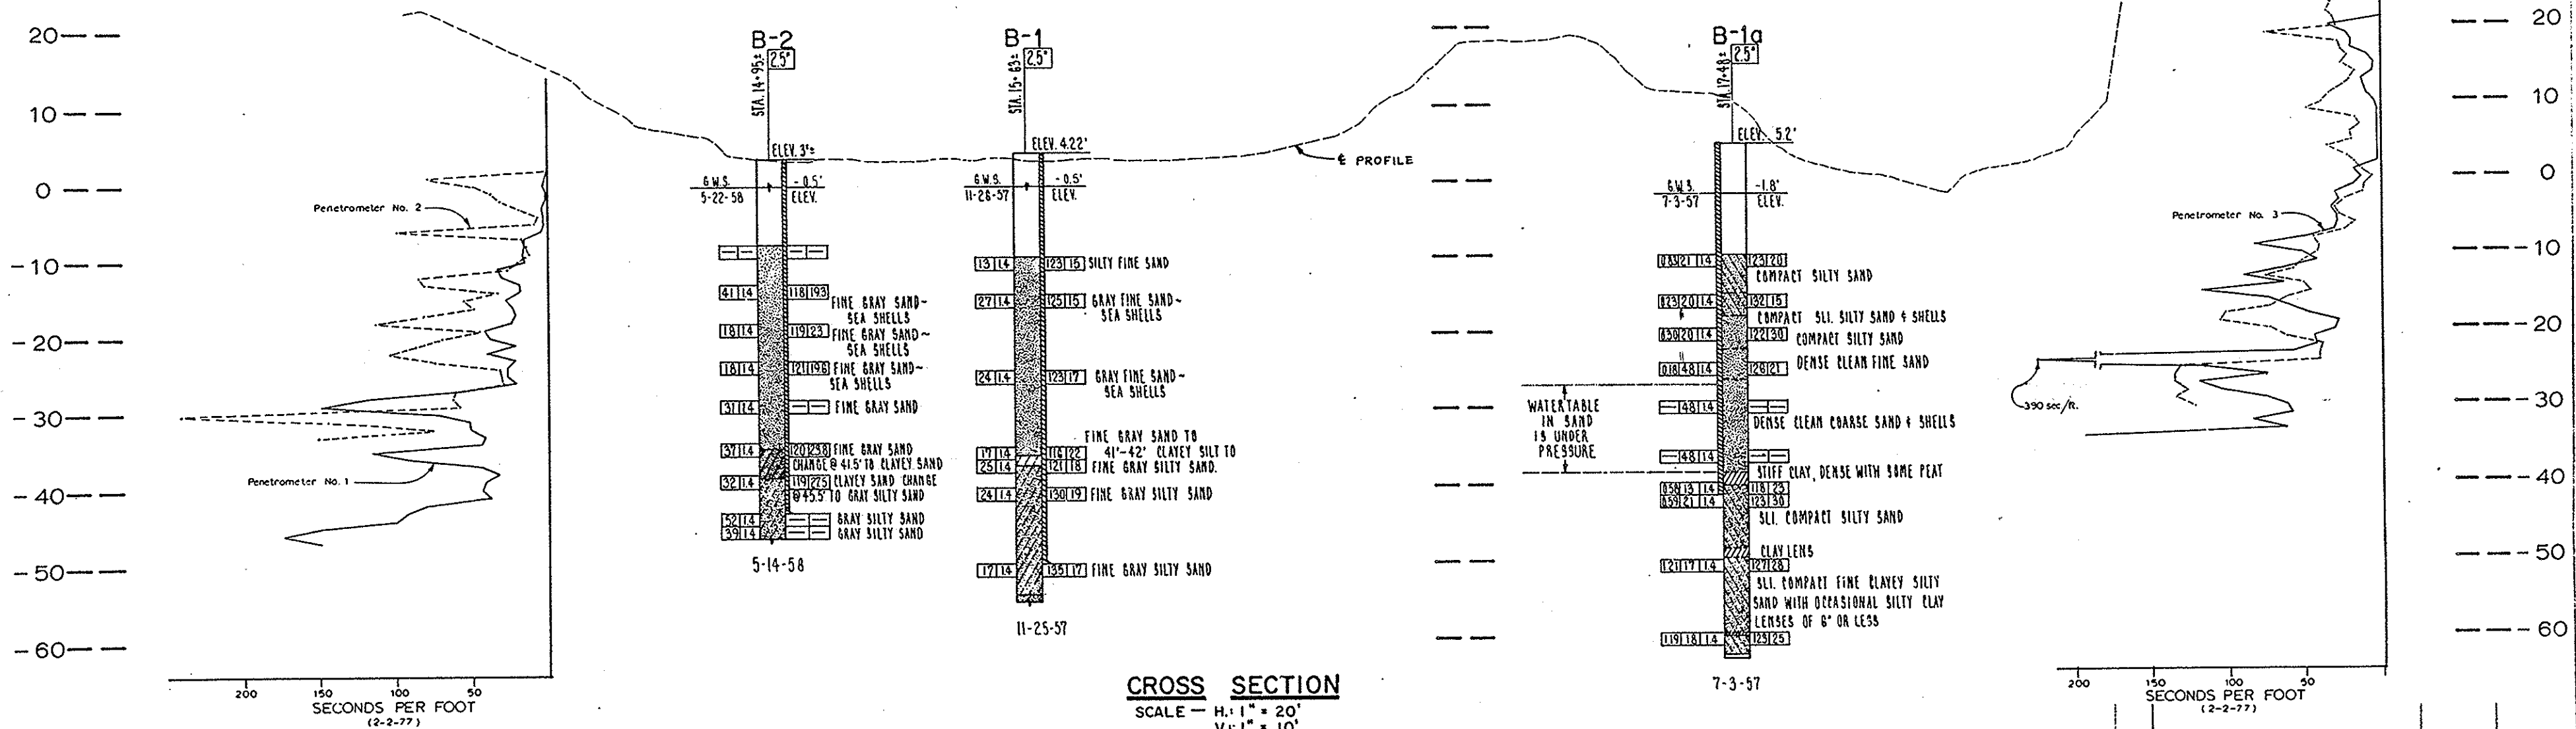


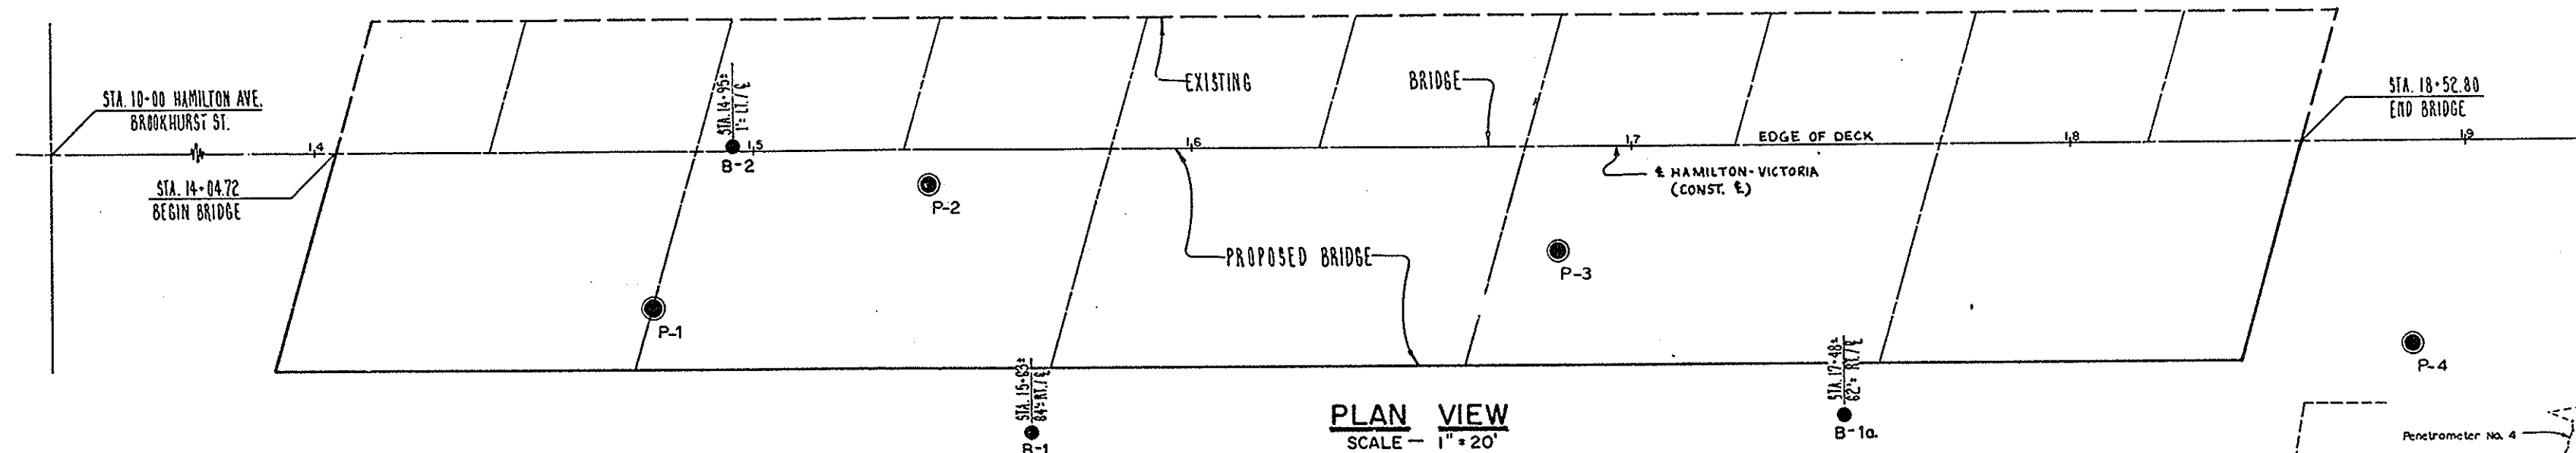

LEGEND OF EARTH MATERIALS

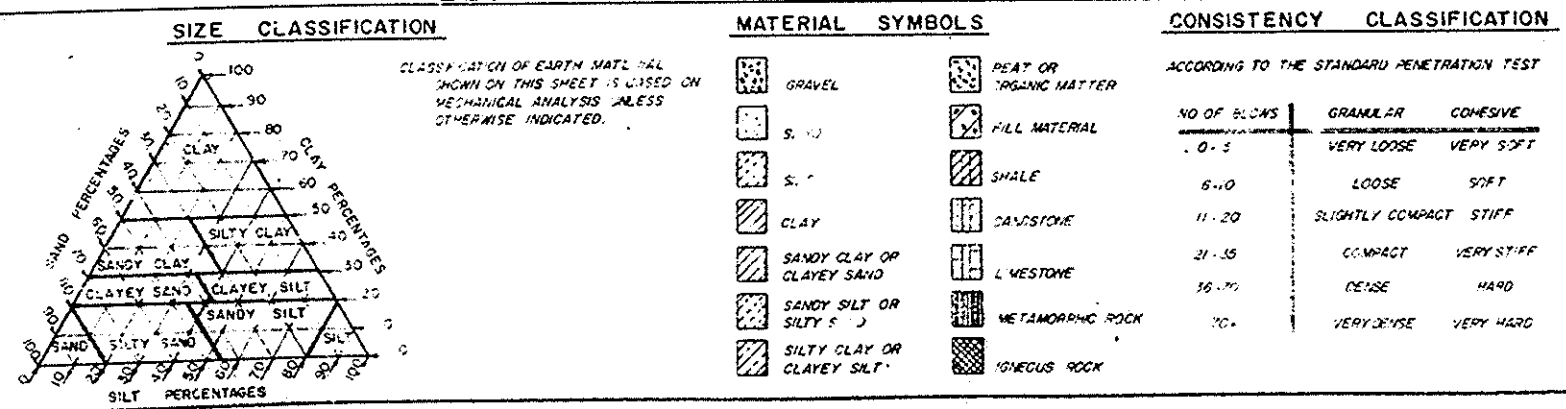

LEGEND OF BORING OPERATIONS

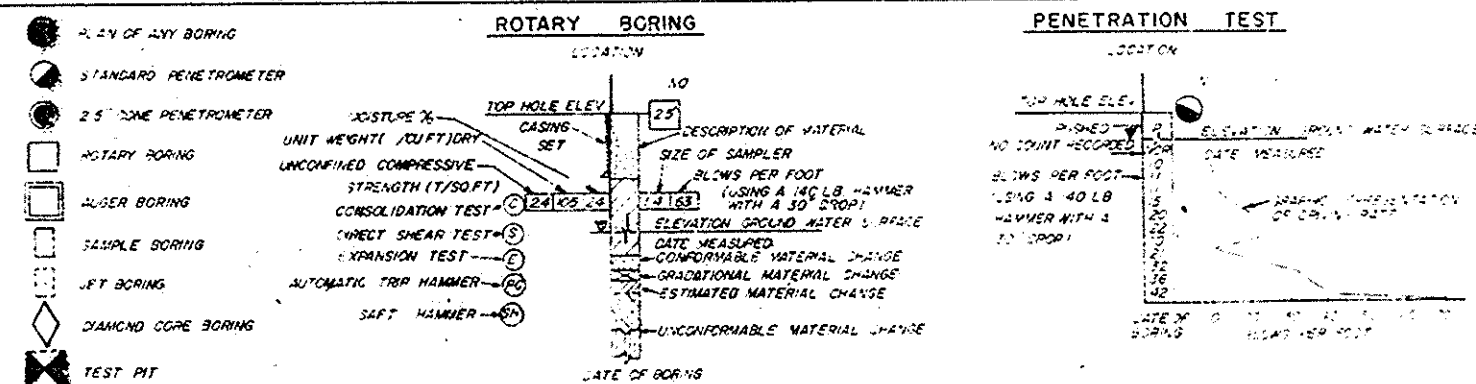

COUNTY OF ORANGE

ENVIRONMENTAL MANAGEMENT AGENCY

HAMILTON VICTORIA BRIDGE
SA-38
ACROSS SANTA ANA RIVER

LOG OF TEST BORINGS

SCALE AS SHOWN

SHEET 19 OF 22

DRB (12504)