


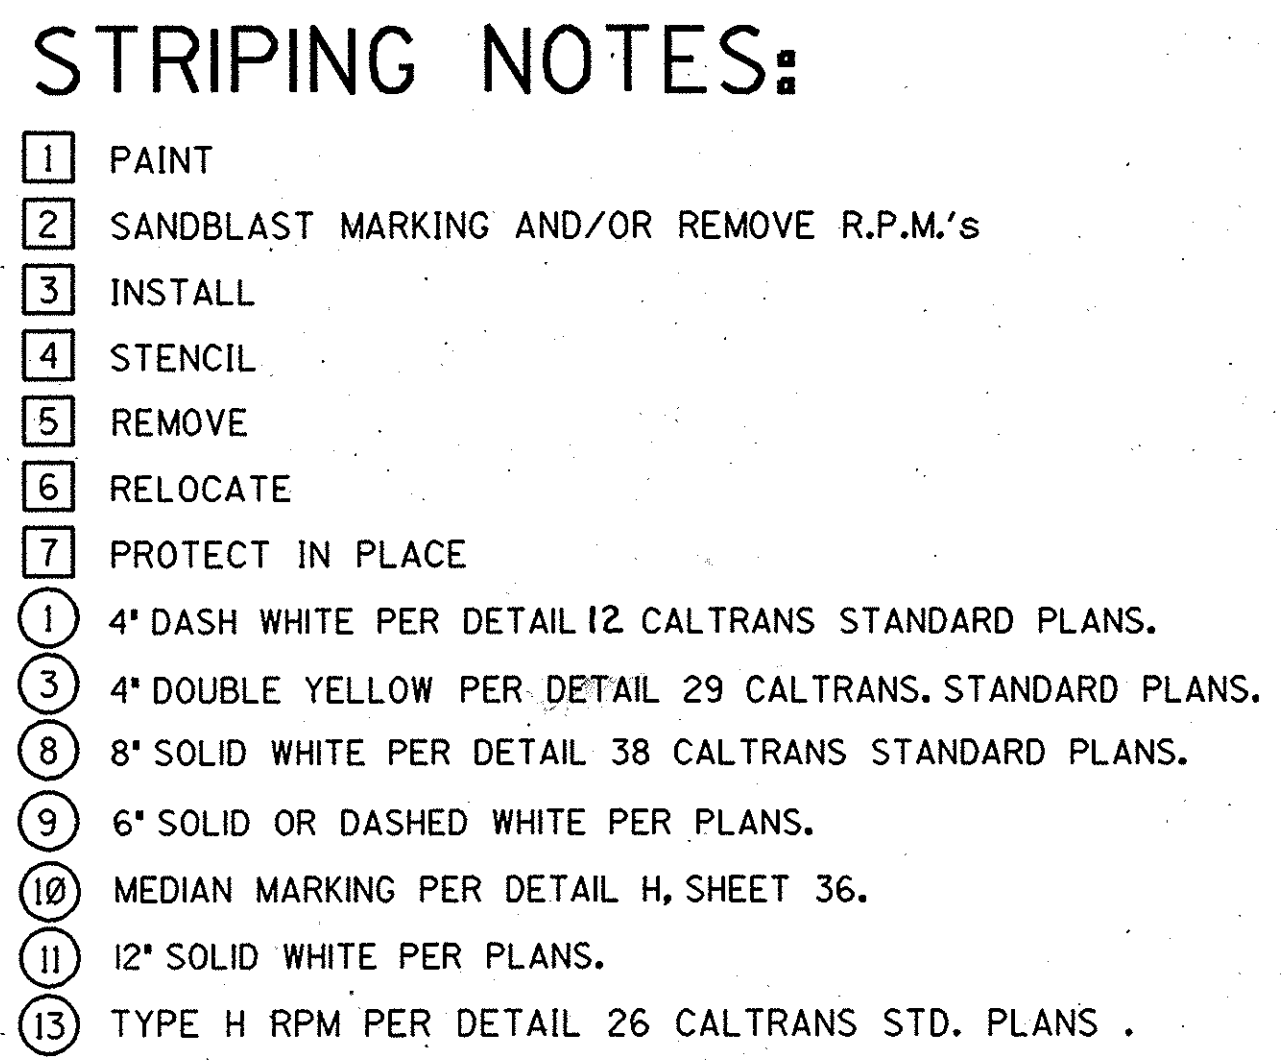

Any conflicting striping or markings shall be removed by contractor.



For Traffic Signal pole signage
and R.P.M. placement at Harbor
Bl./Warner Ave. intersection, see
Traffic Signal Plans.

APPROVED FOR SIGNING AND STRIPING WITHIN THE UNINCORPORATED COUNTY OF ORANGE		ORANGE COUNTY ENVIRONMENTAL MANAGEMENT AGENCY HARBOR BLVD. IMPROVEMENTS SIGNING AND STRIPING STA. 32+00 to STA. 52+77 <table style="width: 100%; border-collapse: collapse;"> <tr> <td colspan="2" style="border-bottom: 1px solid black;">DESIGNED <u>RAH</u></td> <td rowspan="2" style="width: 10%; text-align: center; vertical-align: middle;">SHEET</td> </tr> <tr> <td style="border-bottom: 1px solid black;">DRAWN <u>NMM/SC</u></td> <td style="border-bottom: 1px solid black;">CHECKED <u>GGA</u></td> </tr> <tr> <td style="border-bottom: 1px solid black;">SCALE</td> <td style="border-bottom: 1px solid black;">DATE</td> <td rowspan="2" style="text-align: center; vertical-align: middle; font-size: 2em;">37</td> </tr> <tr> <td style="border-bottom: 1px solid black;">AS SHOWN</td> <td style="border-bottom: 1px solid black;">MAR '93</td> </tr> </table>	DESIGNED <u>RAH</u>		SHEET	DRAWN <u>NMM/SC</u>	CHECKED <u>GGA</u>	SCALE	DATE	37	AS SHOWN	MAR '93
DESIGNED <u>RAH</u>		SHEET										
DRAWN <u>NMM/SC</u>	CHECKED <u>GGA</u>											
SCALE	DATE	37										
AS SHOWN	MAR '93											

APPROVED FOR SIGNING AND STRIPING WITHIN THE CITY OF SANTA ANA		<table style="width: 100%; border-collapse: collapse;"> <tr> <td style="width: 10%; border-bottom: 1px solid black;">MARK</td> <td style="width: 10%; border-bottom: 1px solid black;">DATE</td> <td style="border-bottom: 1px solid black;">DESCRIPTION</td> </tr> <tr> <td colspan="3" style="text-align: center; border-bottom: 1px solid black;">REVISIONS</td> </tr> </table> PREPARED UNDER SUPERVISION OF  <table style="width: 100%; border-collapse: collapse;"> <tr> <td style="width: 50%; border-bottom: 1px solid black;">RICHARD A. HARP RCE 39595 (exp. 12-31-93)</td> <td style="width: 50%; border-bottom: 1px solid black; text-align: right;">3/4/93</td> </tr> <tr> <td style="border-bottom: 1px solid black;">DATE</td> <td style="border-bottom: 1px solid black;">DATE</td> </tr> </table>	MARK	DATE	DESCRIPTION	REVISIONS			RICHARD A. HARP RCE 39595 (exp. 12-31-93)	3/4/93	DATE	DATE
MARK	DATE	DESCRIPTION										
REVISIONS												
RICHARD A. HARP RCE 39595 (exp. 12-31-93)	3/4/93											
DATE	DATE											