
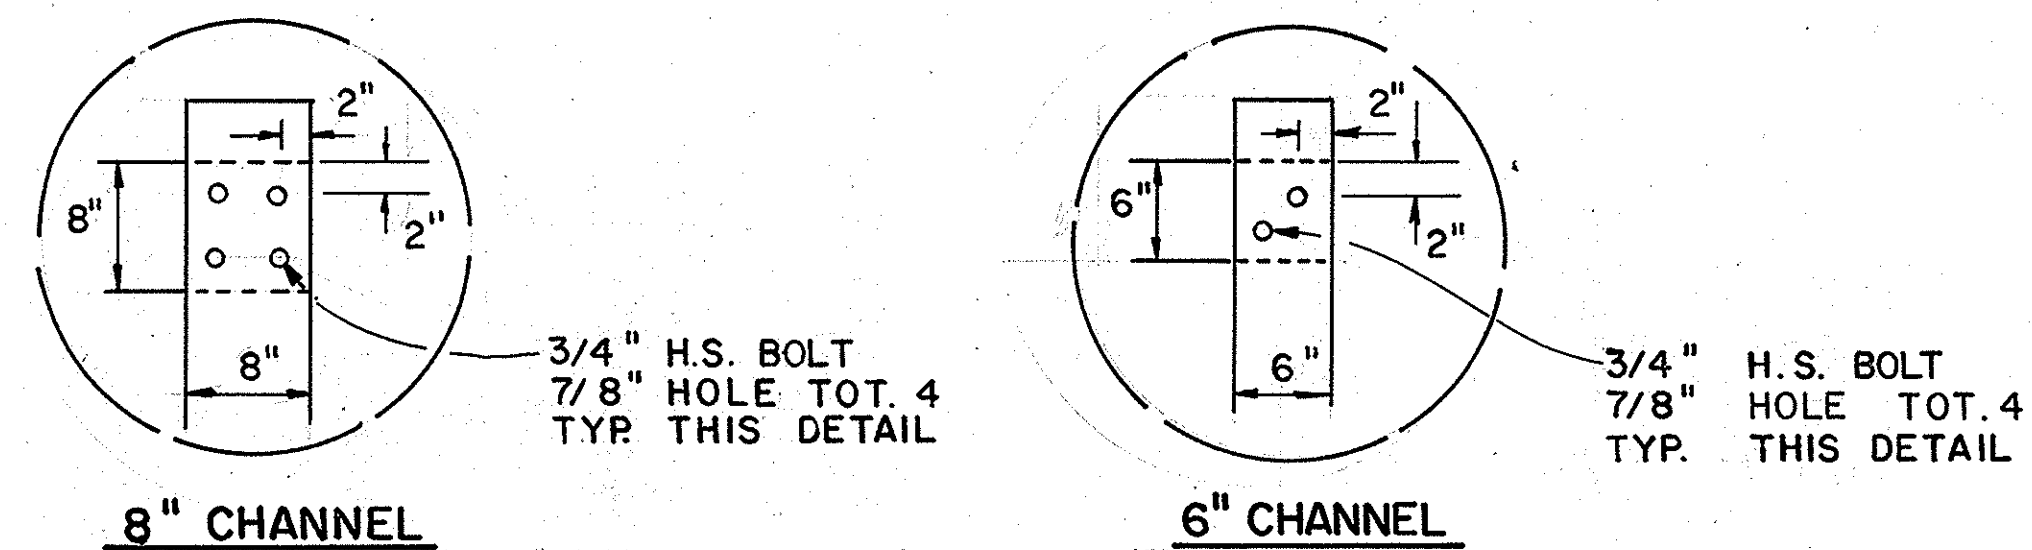
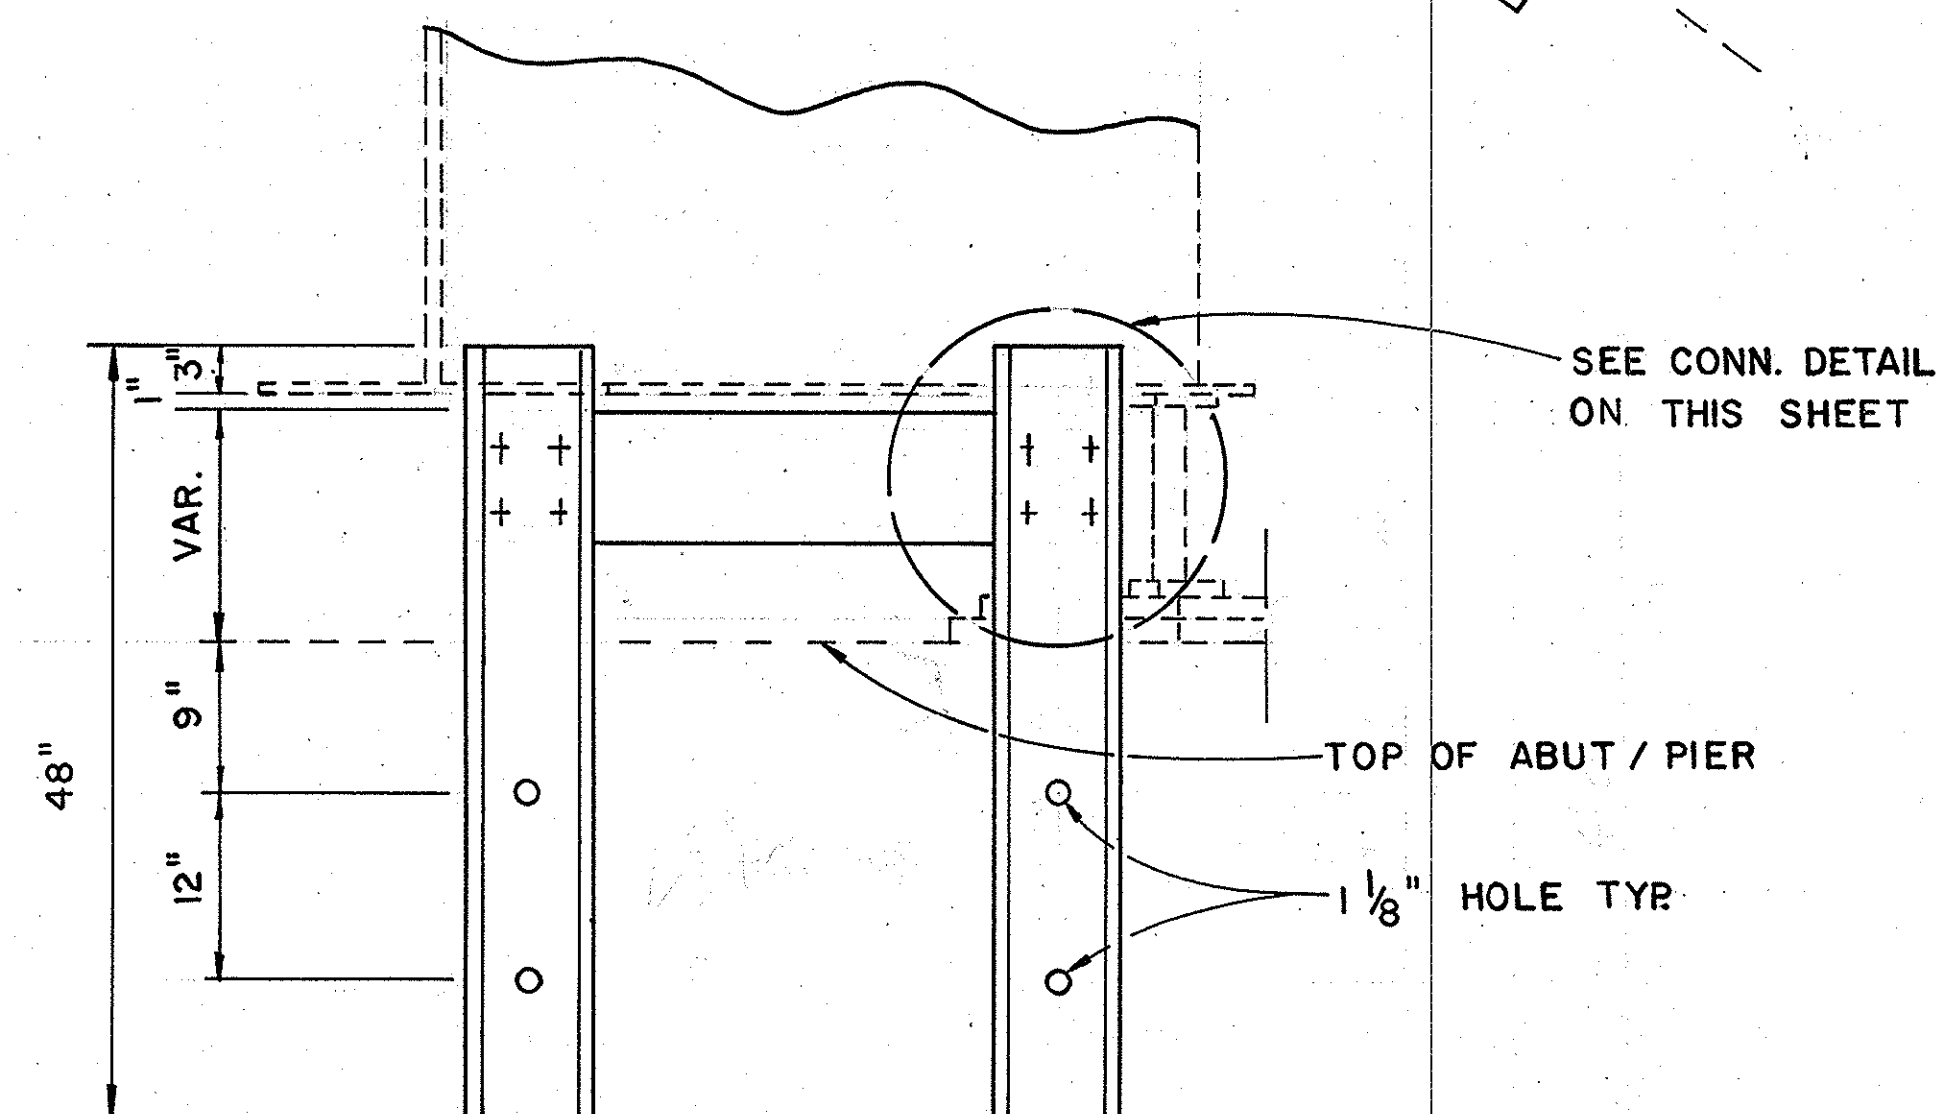
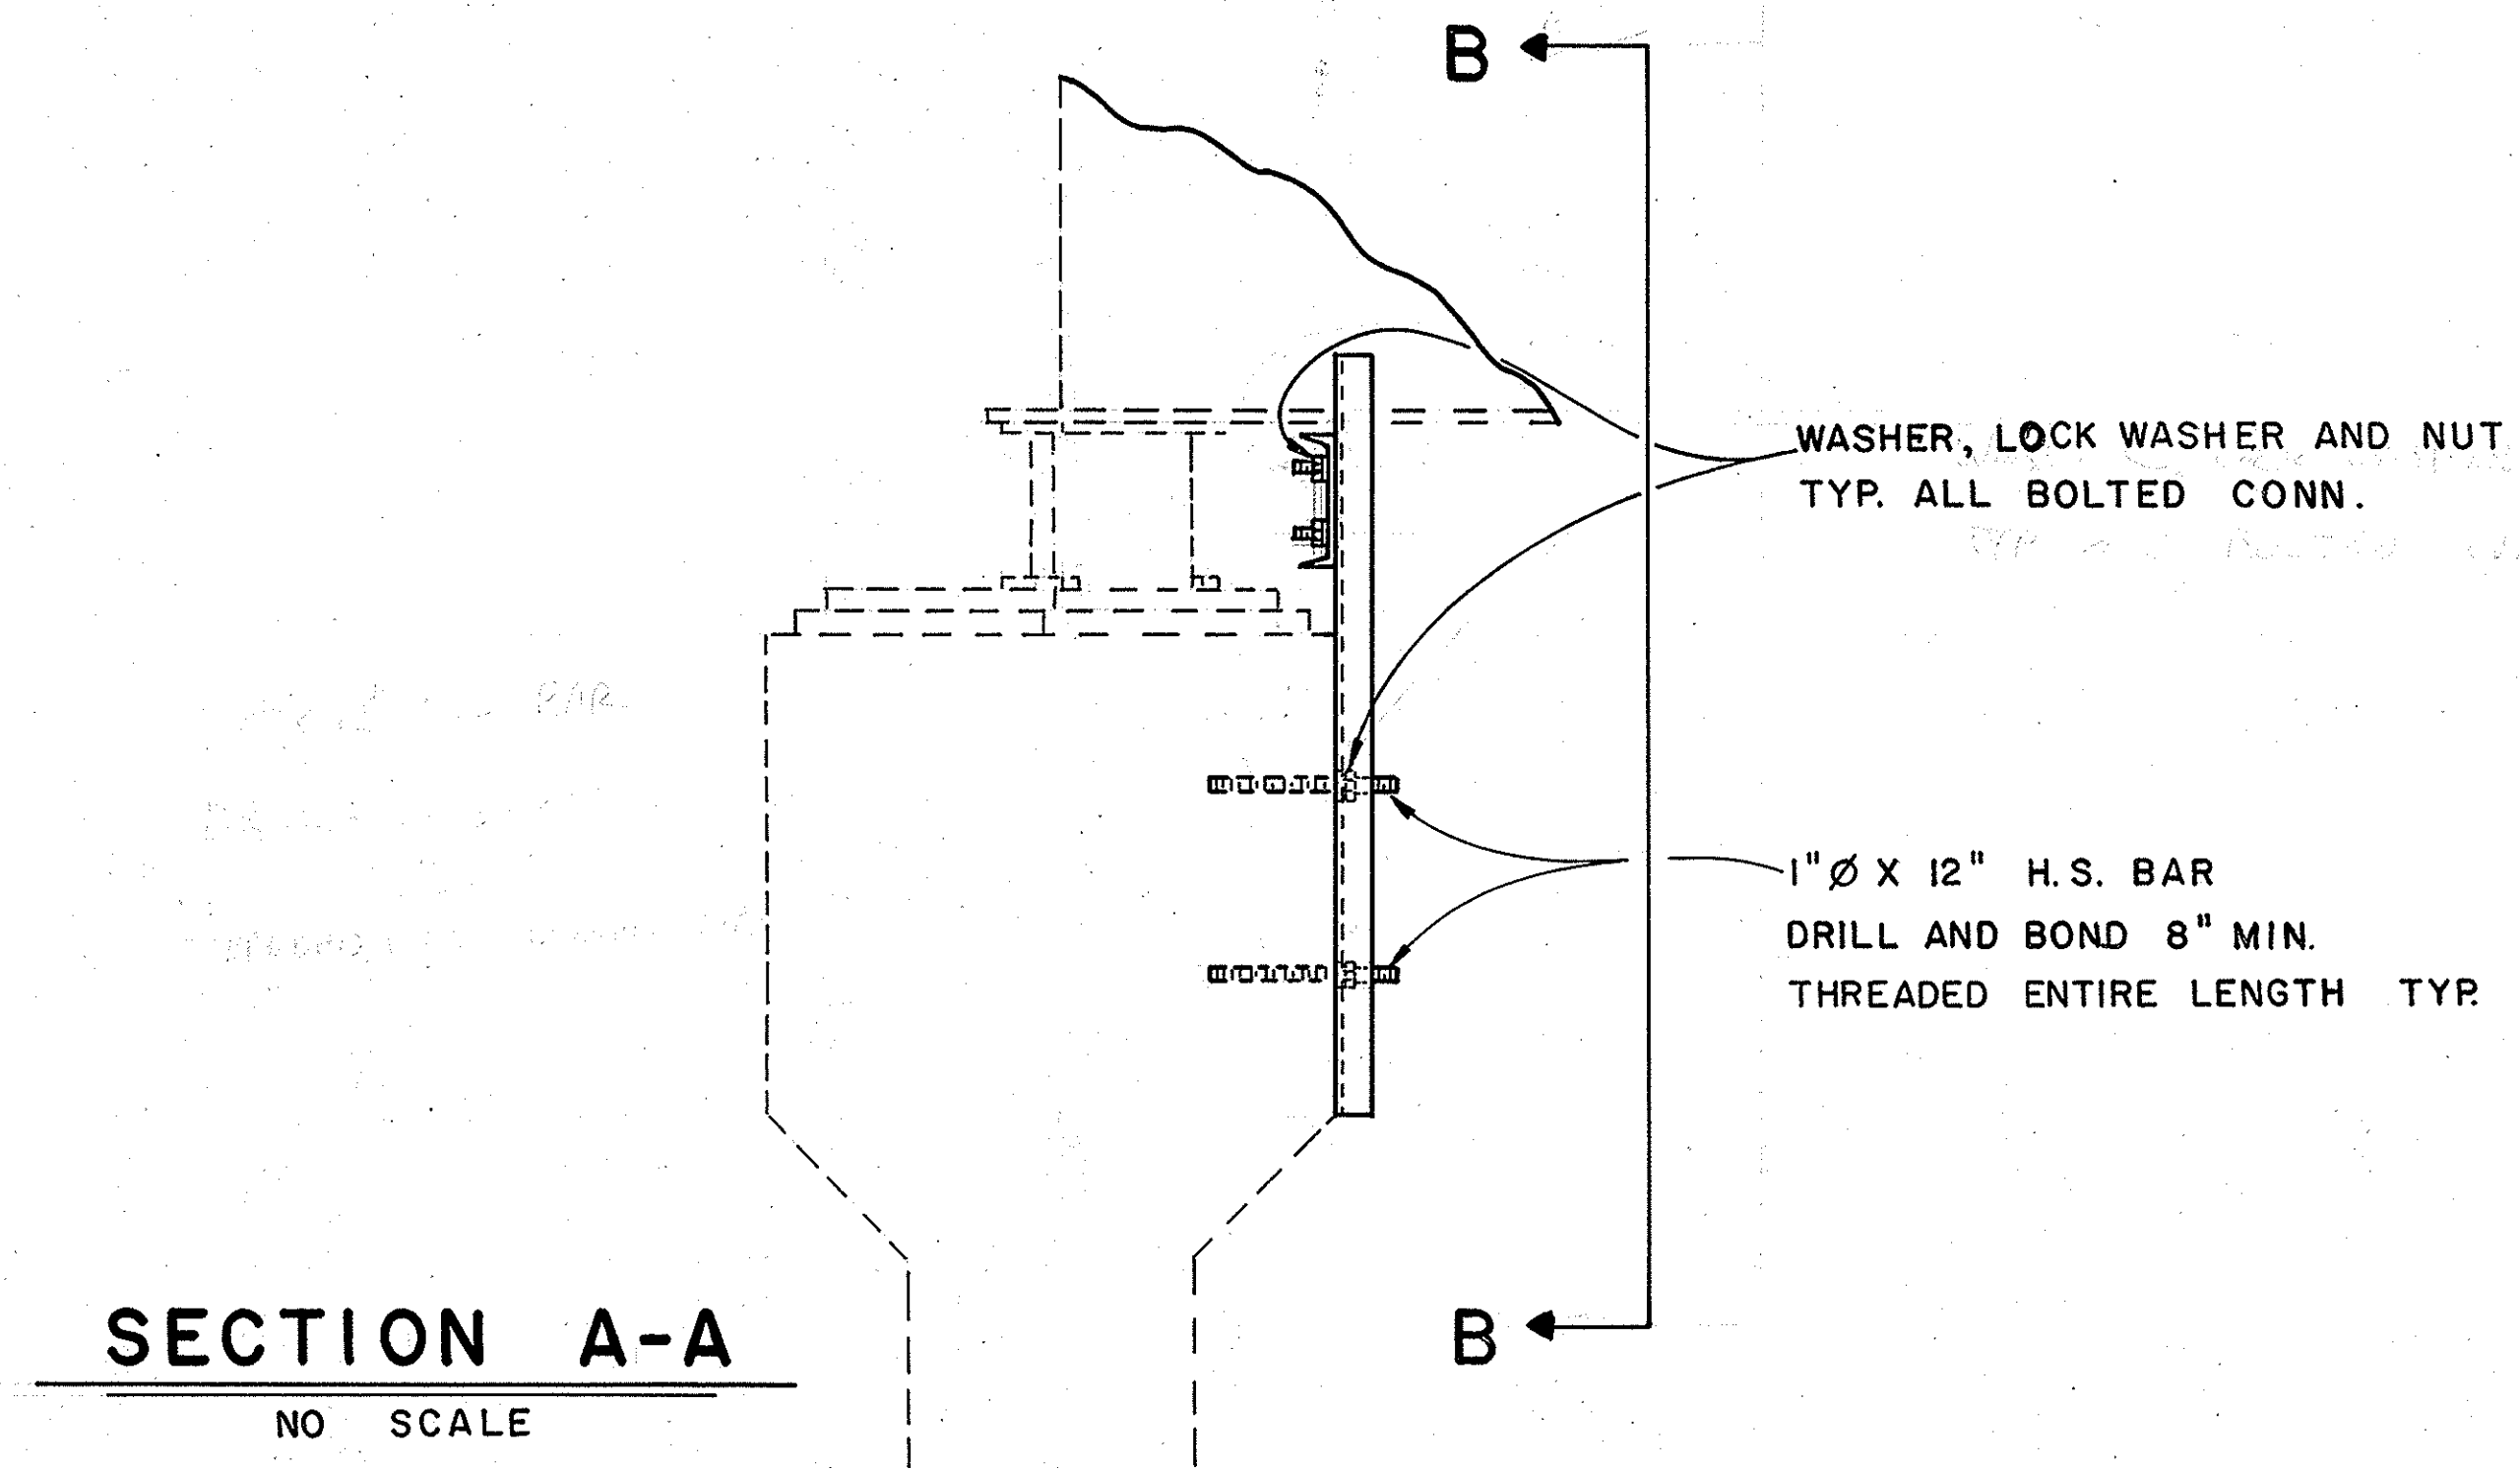


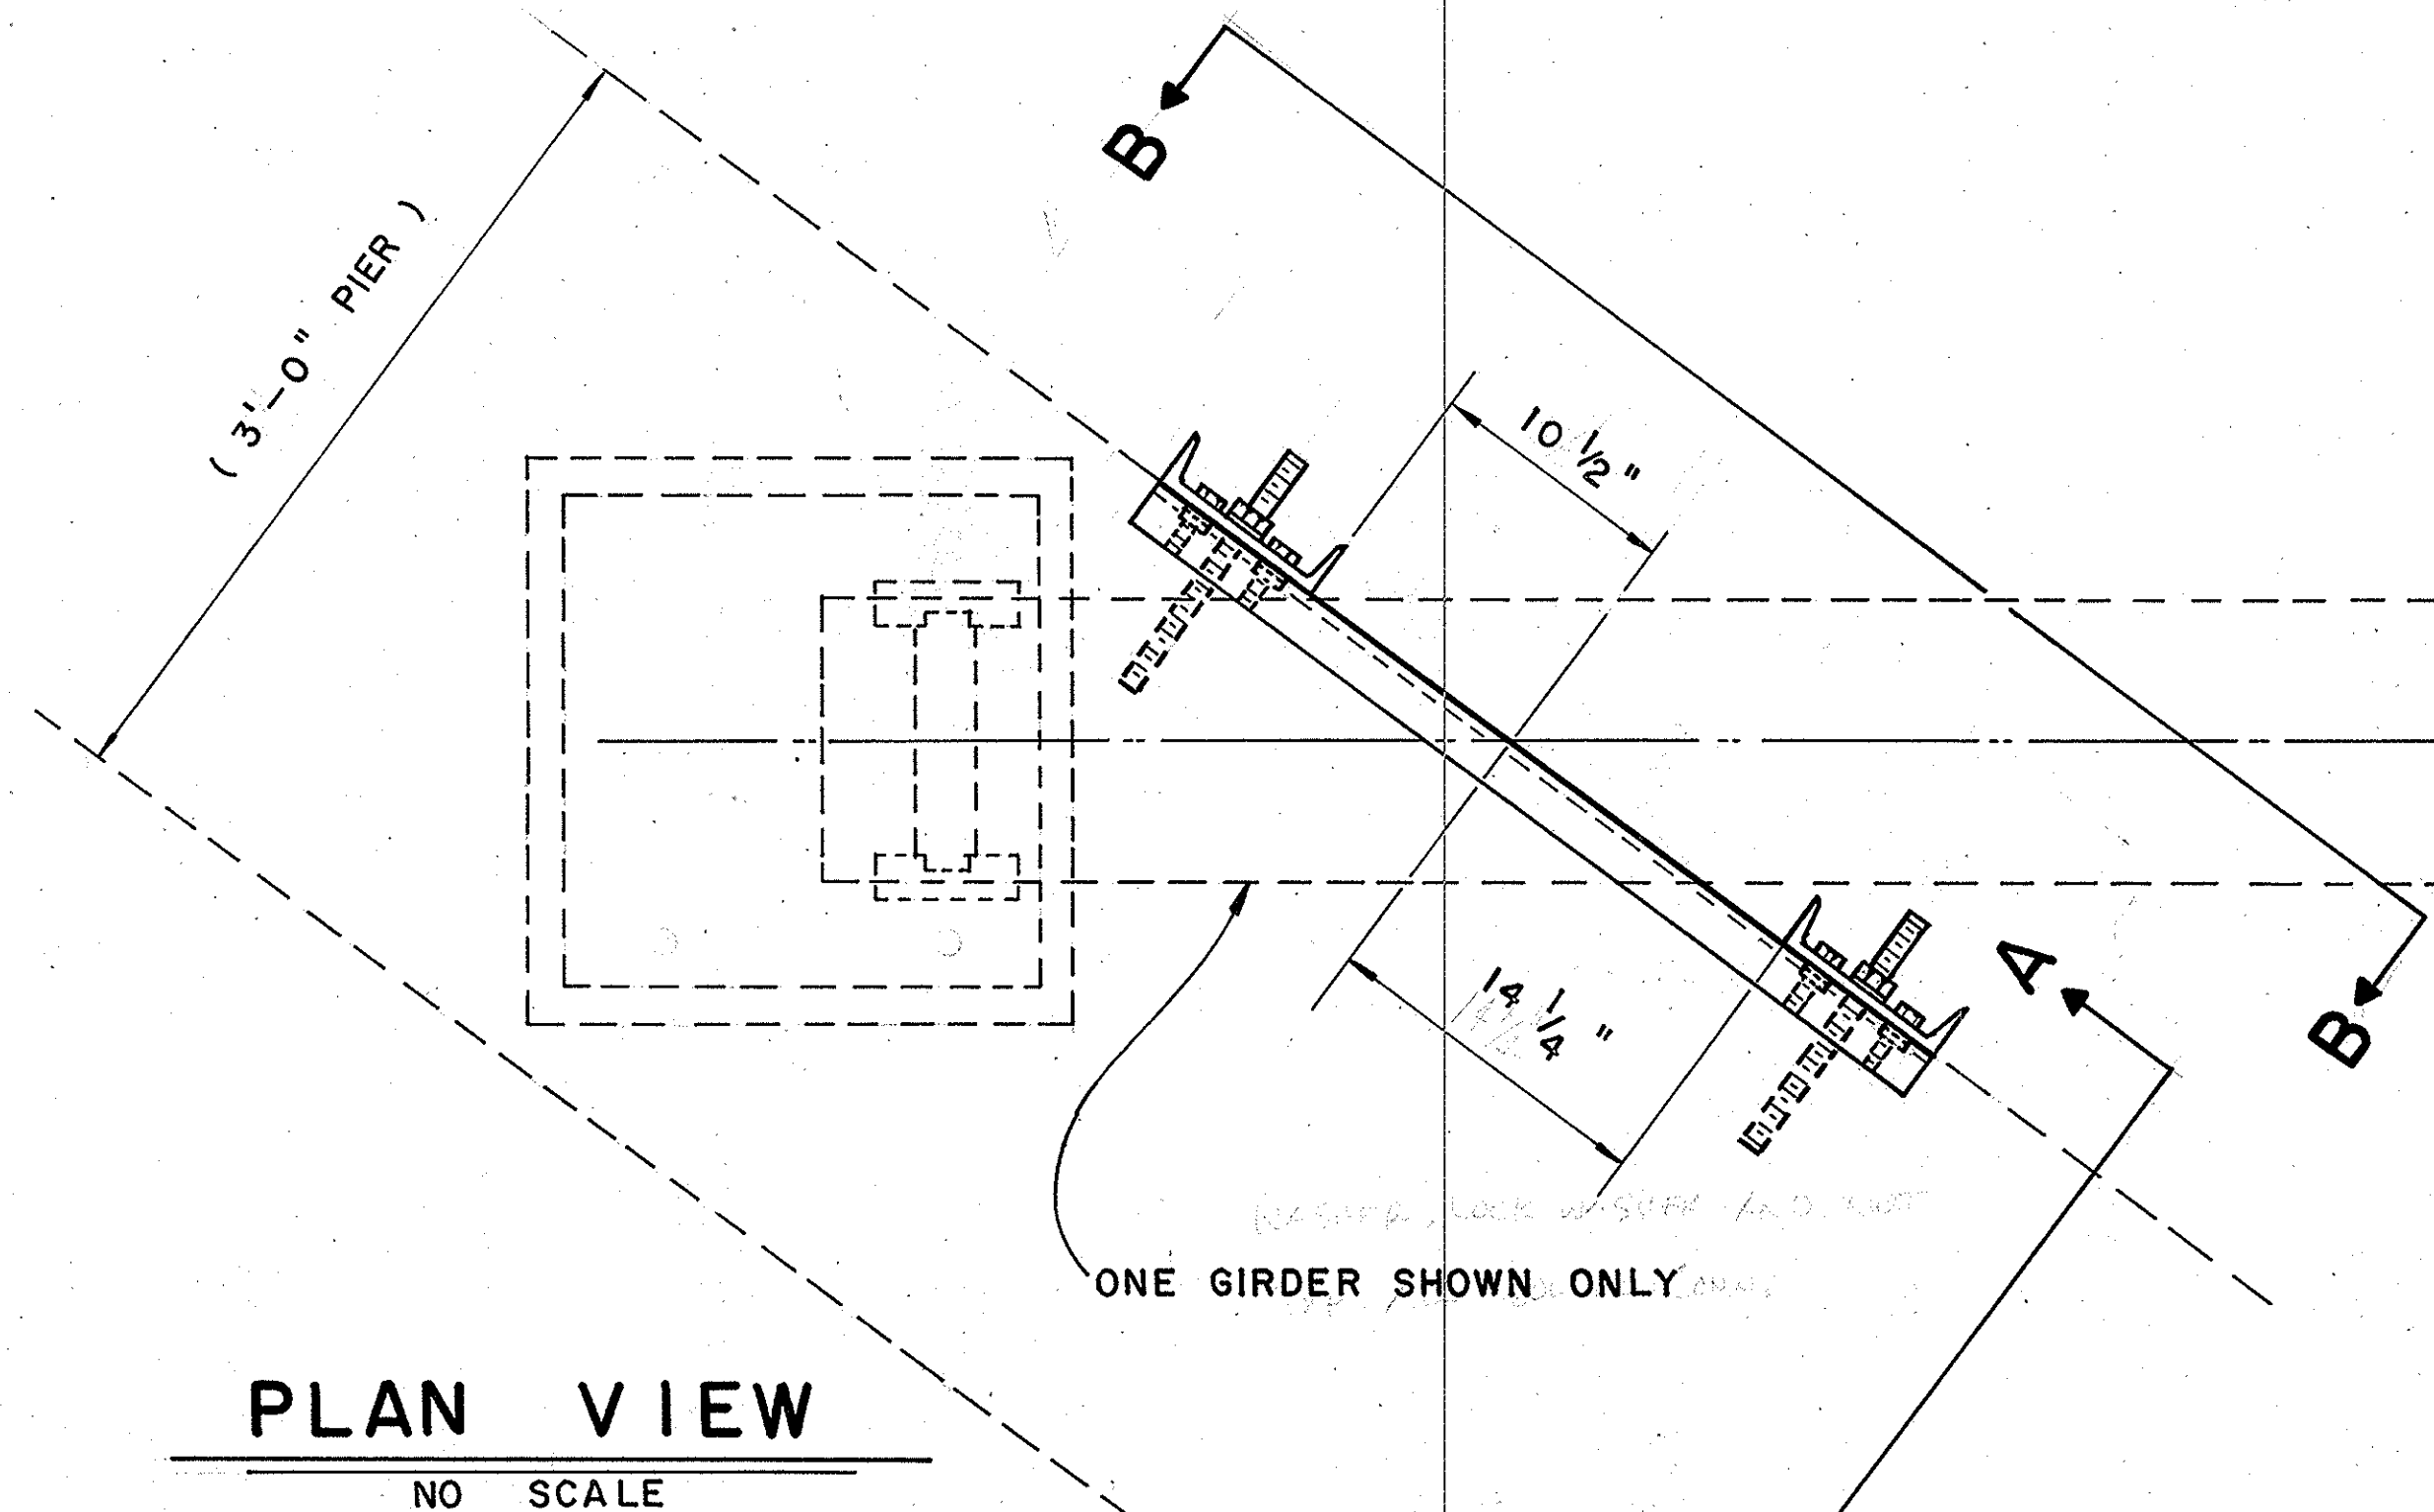

CONN. DETAILS

NOTE:
THE CONTRACTOR SHALL VERIFY
ALL DEPENDENT DIMENSIONS IN
THE FIELD BEFORE ORDERING
OR FABRICATING ANY MATERIAL.

SPAN	NO. OF STEEL BRACKET	BRACKET STEEL SIZE	ANCHOR BOLT	STEEL FASTENER
END SPAN	28	C 6 X 13	1" Ø X 12" H.S. BAR	3/4" Ø X 2 1/2" H.S. BOLT
MID SPAN	56	C 8 X 18.75	1" Ø X 12" H.S. BAR	3/4" Ø X 2 1/2" H.S. BOLT

SHEAR BRACKET NO. AND SIZE

1 1/2 0 2
3 inches on original drawing

ORANGE COUNTY ENVIRONMENTAL MANAGEMENT AGENCY		SEISMIC RETROFIT LOS ALAMITOS BLVD. BRIDGE CO - 38	
STEEL SHEAR BRACKET DETAILS		DATE	
MARK	DATE	DESCRIPTION	PREPARED UNDER SUPERVISION OF
DESIGNED		SCALE	DATE
DRAWN		CHECKED	DWG. NO.
10/83		10/83	20