



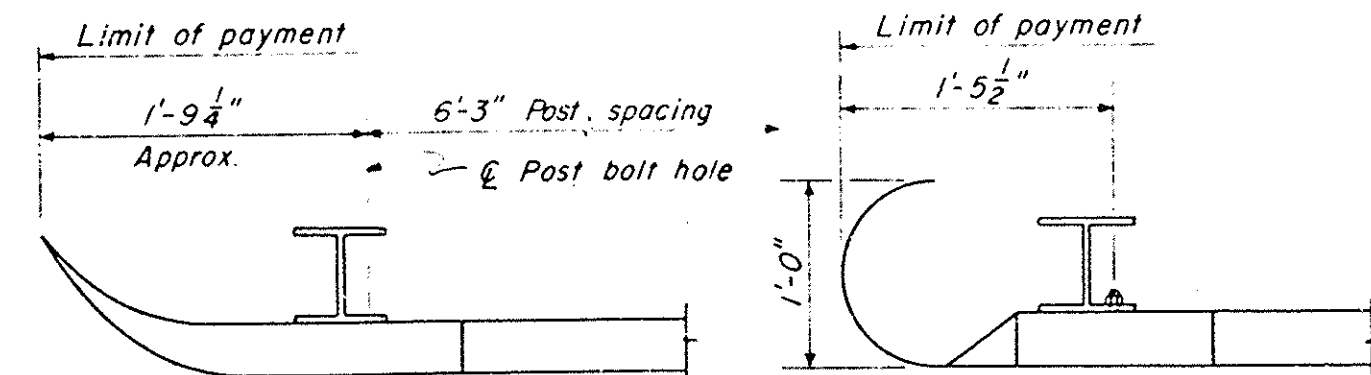


PLAN

Terminal section lapped on traffic face

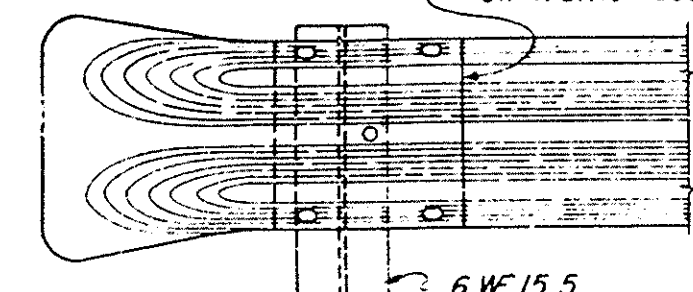


6 WF 15.5

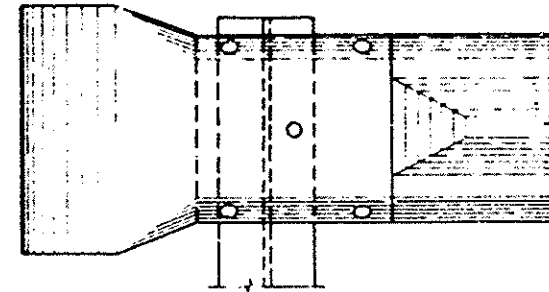

ALTERNATIVE END DETAIL


NOTE: Place end post on shoulder if structure does not accommodate 12'-6\" unit length.

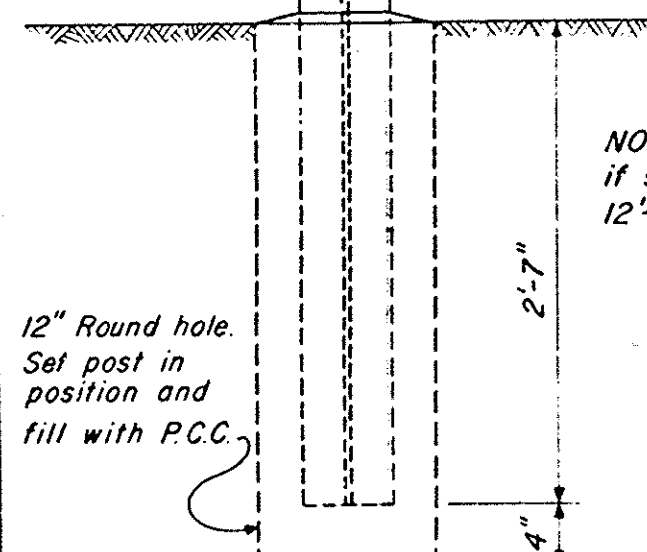

ELEVATION

END POST ON SHOULDER

Square cut or grind.

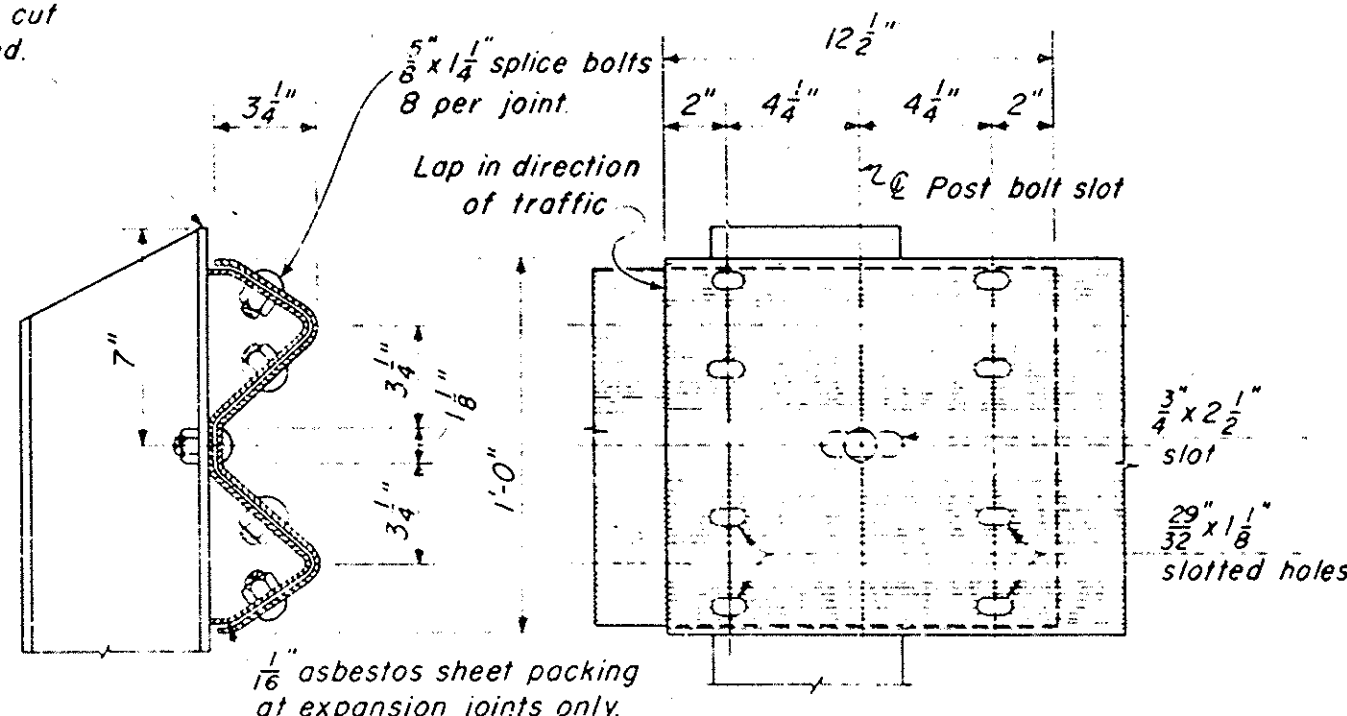


CROSS SECTION

ELEVATION

RAIL SPLICE

Scale: 3\"/>

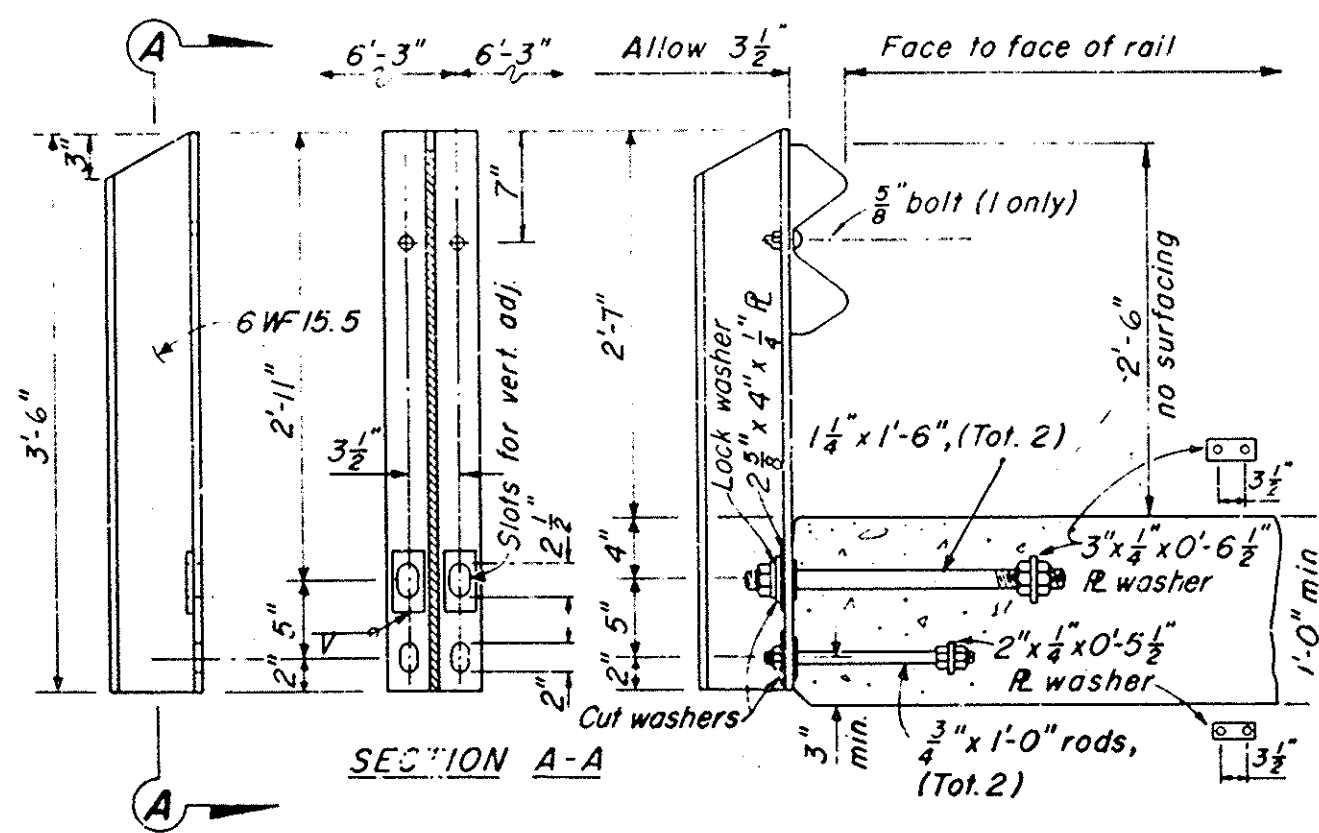

SECTION A-A

POST FOR THIN SLABS

Notes:

At rail splice nearest expansion joint in bridge deck, slot holes in movable section of rail to allow same amount of movement as is provided in bridge deck. Place 1/16\"/>

Use 3'-6\"/>

6H22.5 posts may be substituted for 6WF15.5 posts at Contractor's option.

2 5/8\"/>

S. A. 26.5
 Date of issue: 11/1/64
 Date of revision: 11/1/64
 Date of revision: 11/1/64

MICROFILMED
 DEC 28 1964

ORANGE COUNTY HIGHWAY DEPARTMENT

**McFADDEN AVE
 BRIDGE
 over S A RIVER**

RAIL DETAILS

DATE NOTED SHEET 10 OF 10

SA 26.5