


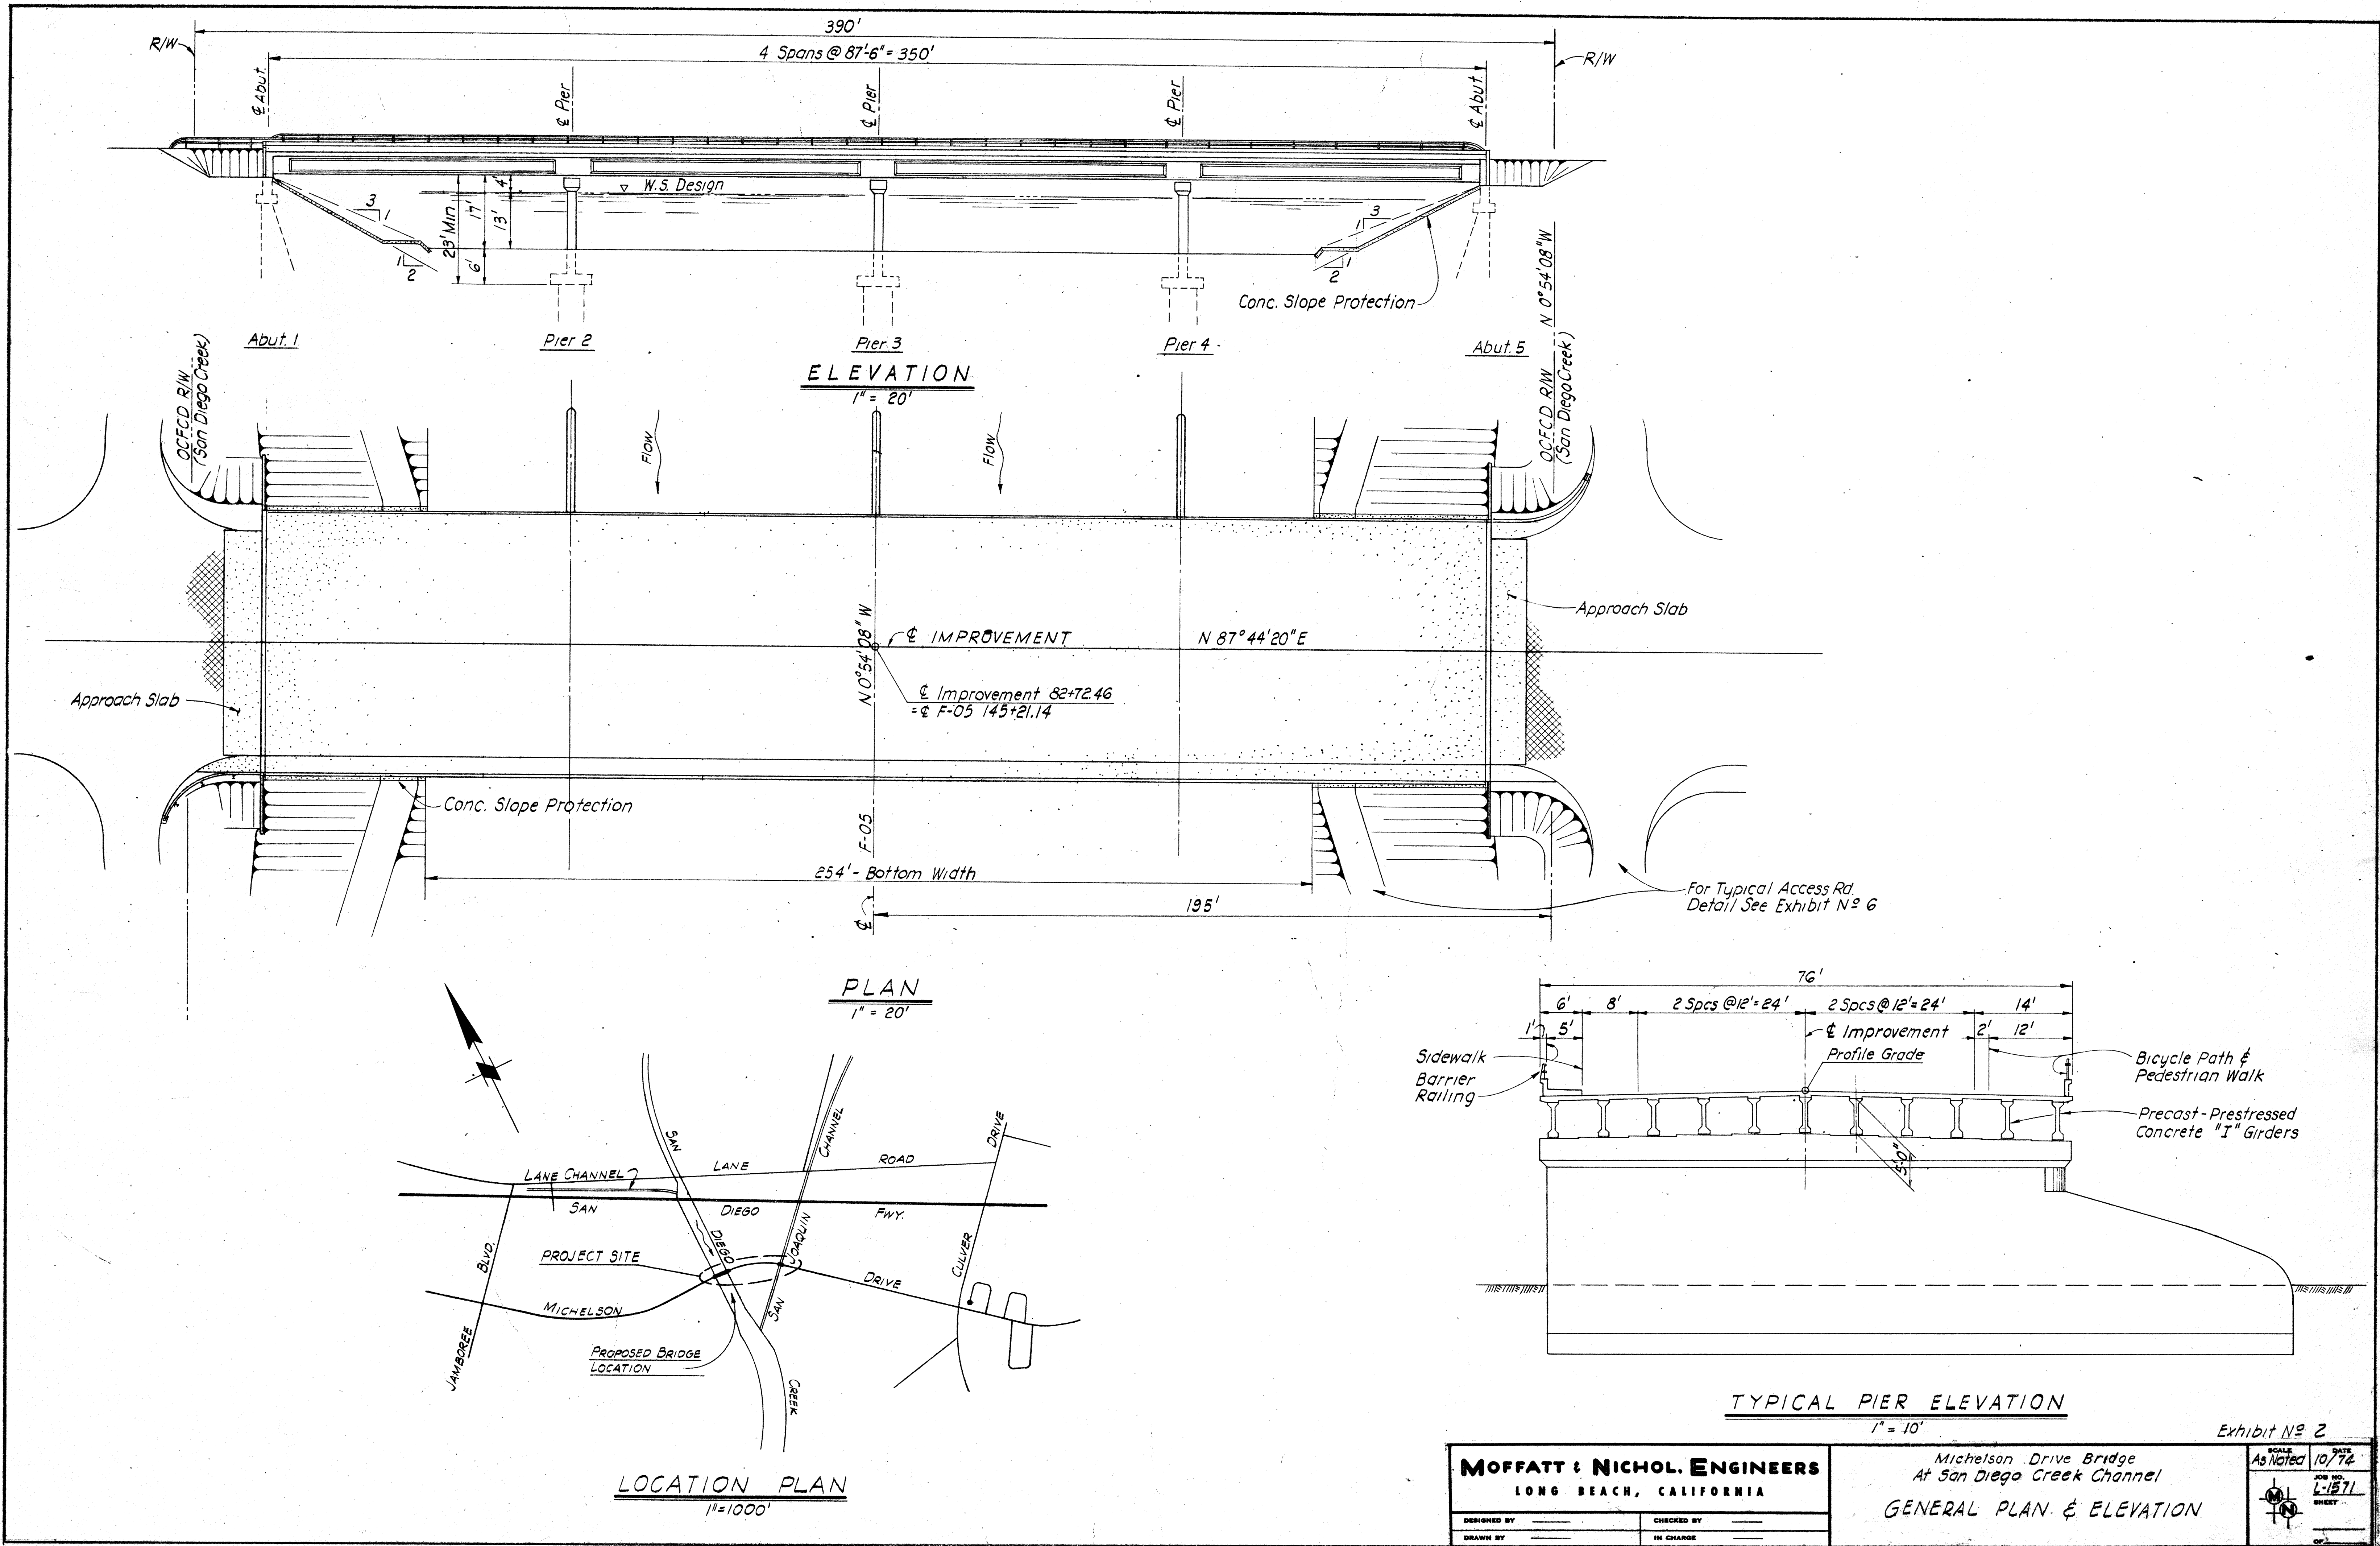

MOFFATT & NICHOL ENGINEERS
LONG BEACH, CALIFORNIA

DESIGNED BY _____
DRAWN BY _____

CHECKED BY _____
IN CHARGE _____

Michelson Drive Bridge
At San Diego Creek Channel
GENERAL PLAN & ELEVATION

Exhibit No. 2

SCALE: As Noted DATE: 10/74

JOB NO. L-1271

SHEET