


MODJESKA BRIDGE
SHEET NO 1 OF 2 SHEETS
ORANGE COUNTY CALIFORNIA

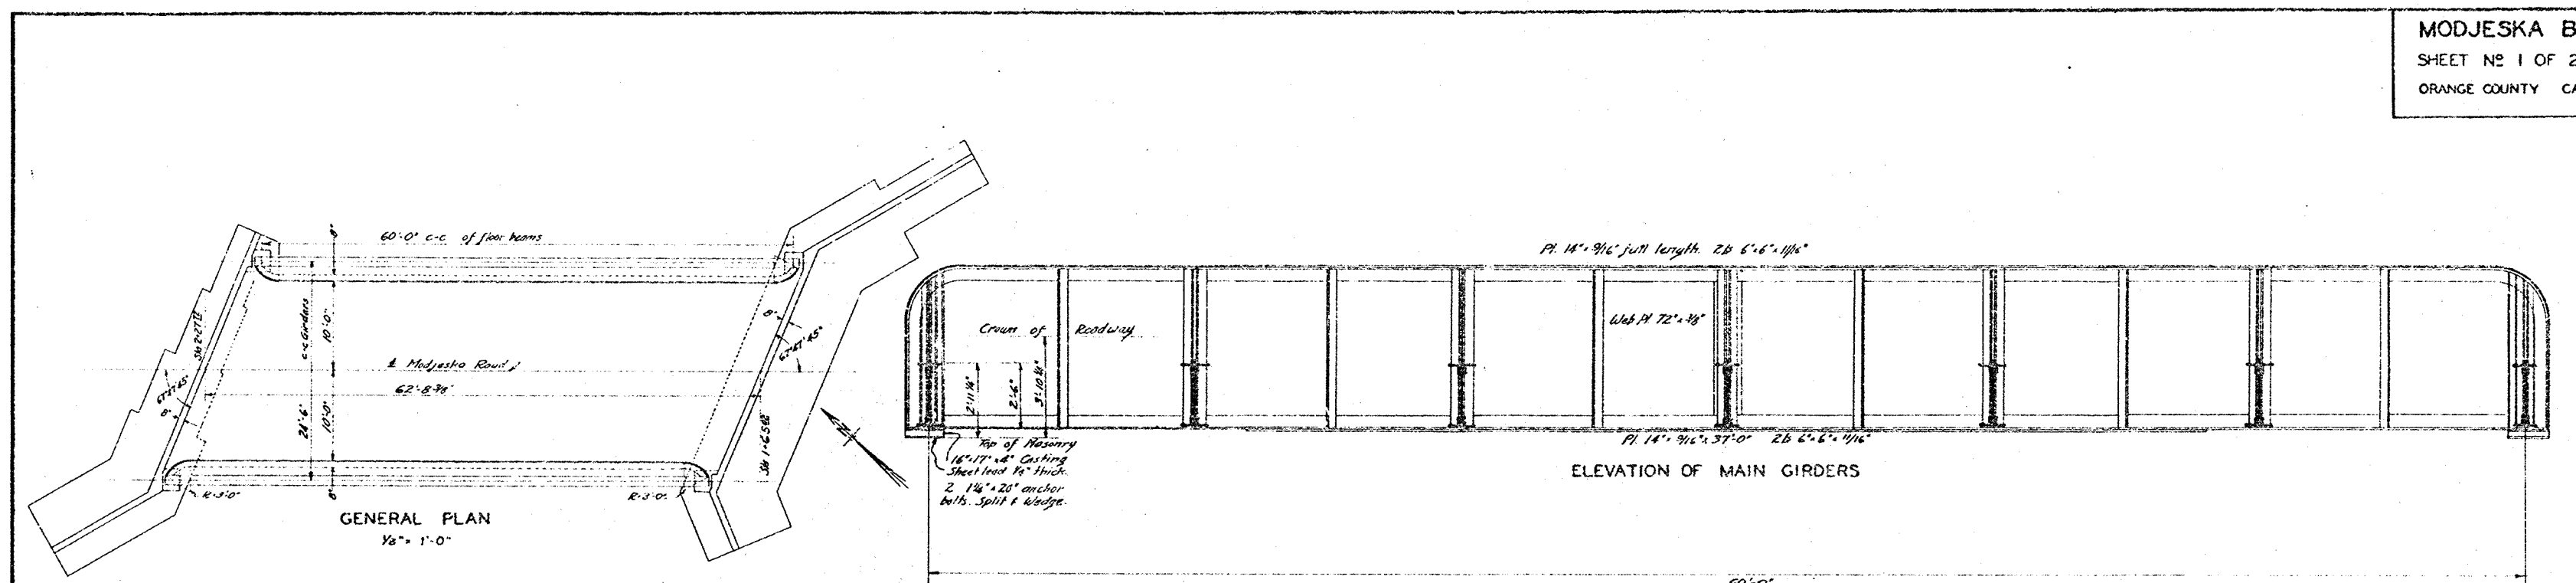





















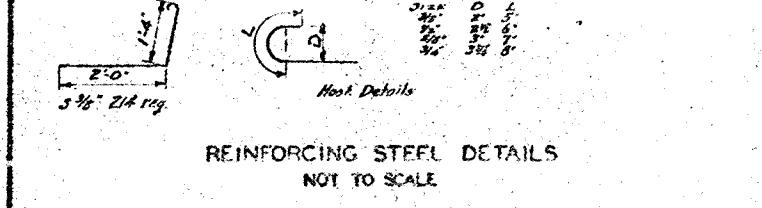

All reinforcing rods to be deformed square bars.
All concrete to be Class 'A' Portland cement concrete.
• Indicates shop or existing rivets.
• Indicates field rivets. All rivets 7/8" diameter.
Rivet holes for connection between new and floor beams and existing floor beams must be drilled.
Cutting with torch will not be permitted.
Routing may be modified to suit existing conditions upon written instructions from Engineer.

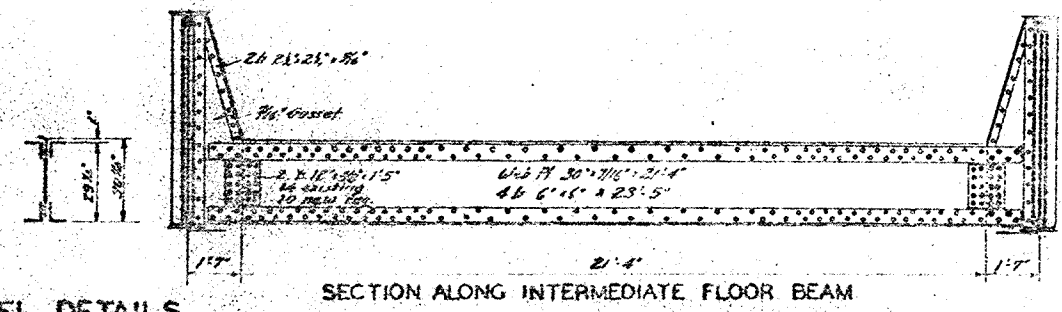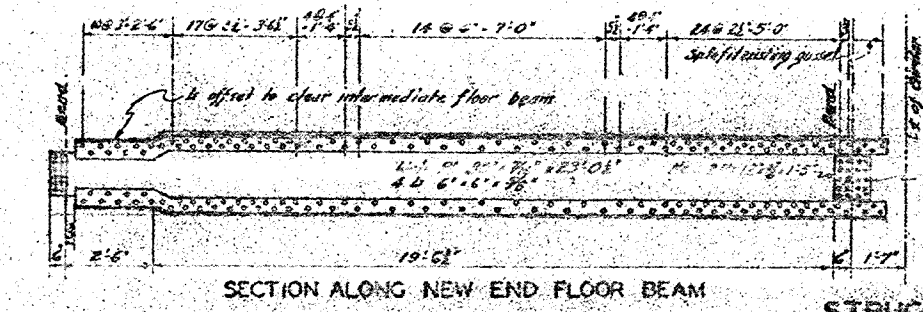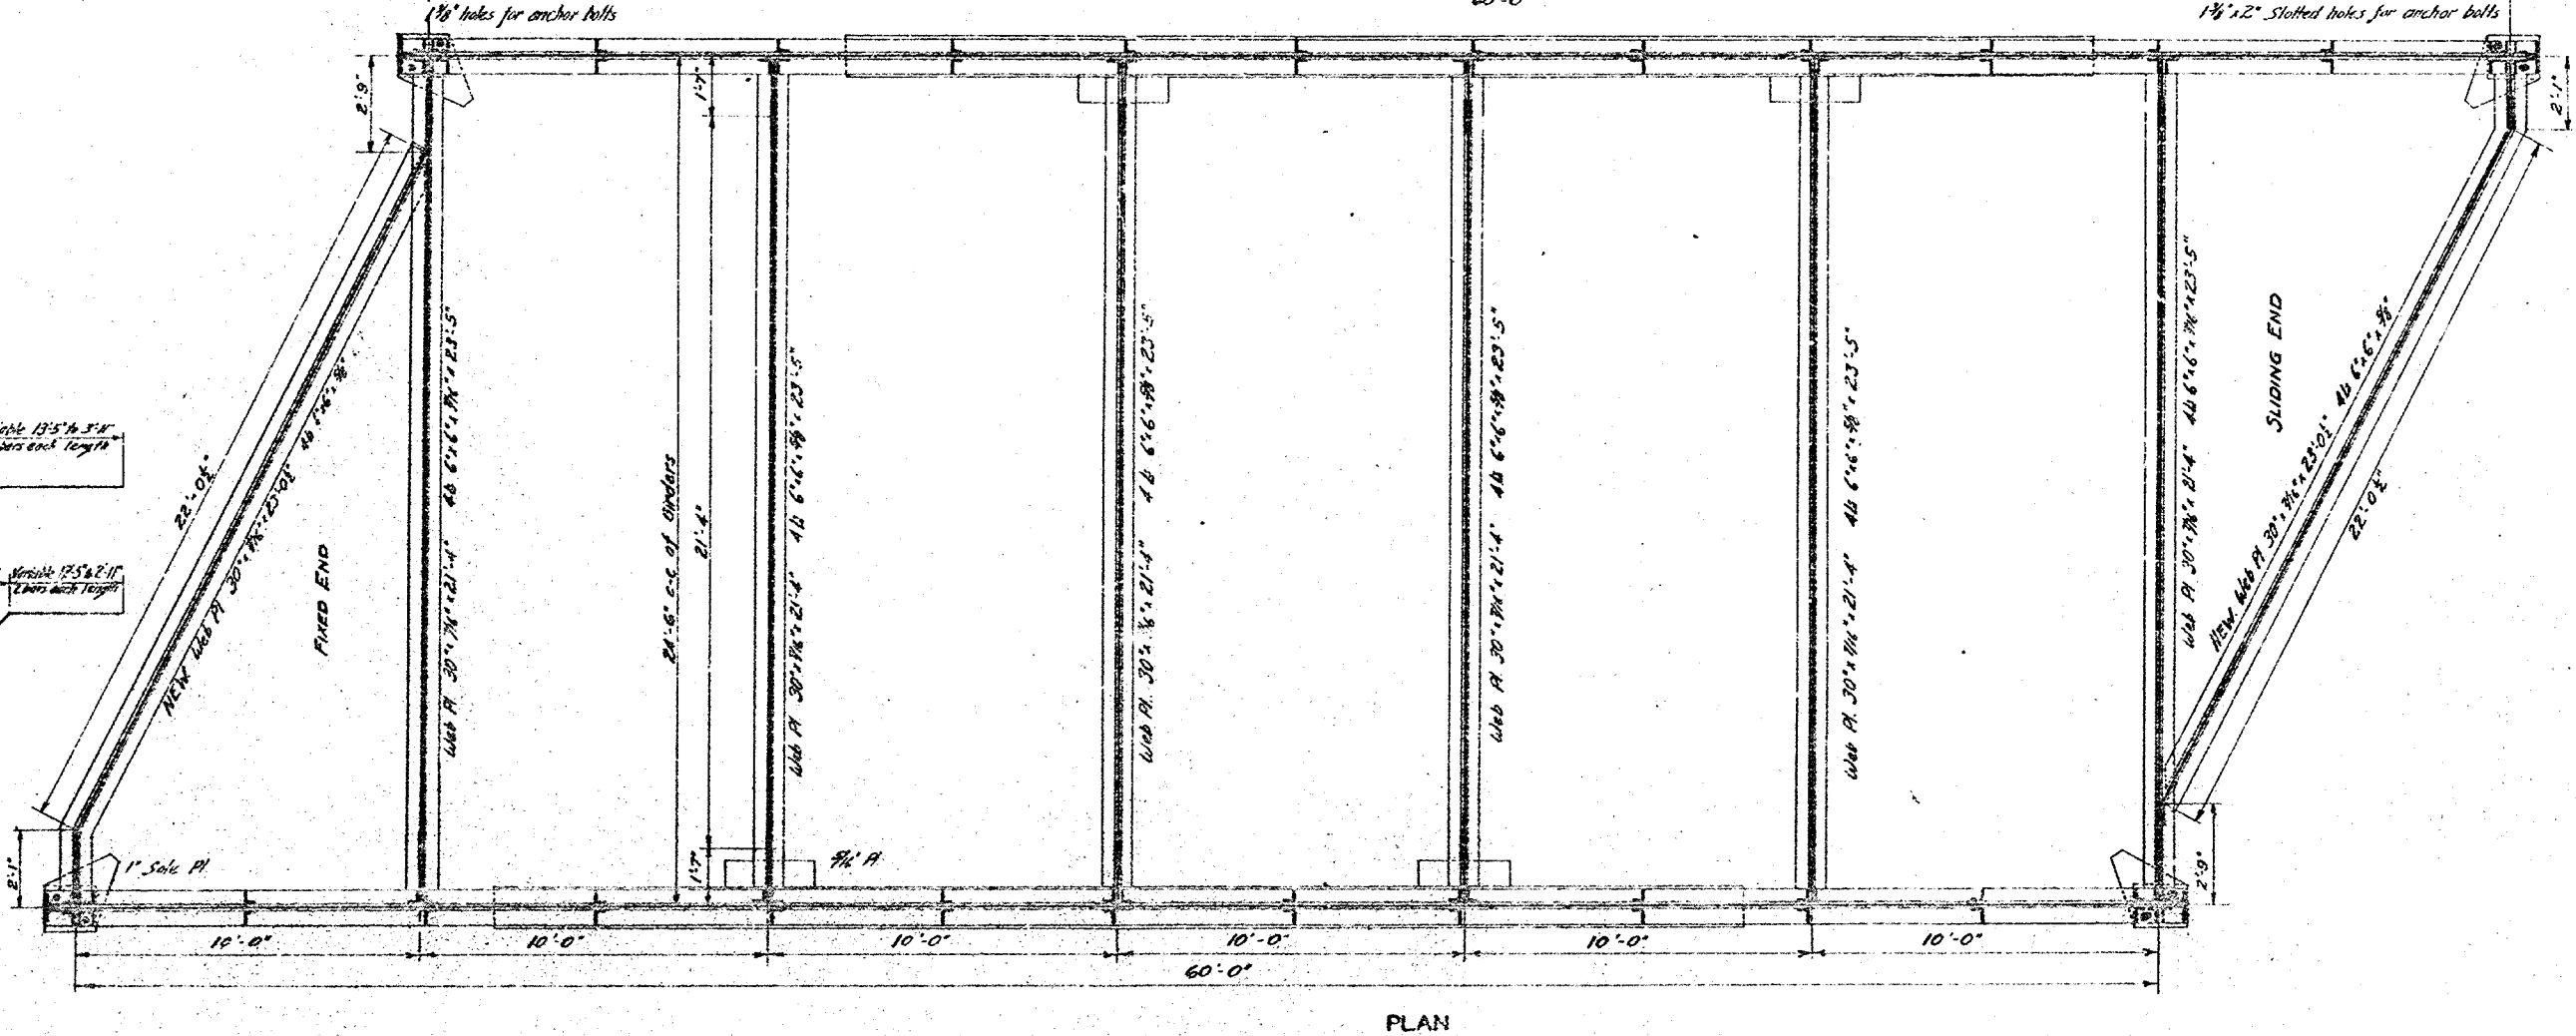

ESTIMATED QUANTITIES

Class 'A' Concrete, C.Y.	1642
Reinforcing Steel, Lbs.	19,125
Structural Steel, Lbs.	5,977
Field Rivets	416
Field holes to be drilled	21
Steel, existing bridge, pounds	22,000



MODJESKA ROAD BRIDGE
OVER
SANTIAGO CREEK
ORANGE COUNTY CALIFORNIA

193 SCALES AS NOTED


Approved: [Signature]
Supt. of Highways

#14647
1931-SC-7
55C-172
MODJESKA CYN. RD. BR.
OVER SANTIAGO CREEK
THOS. MAP. 832-E7





MODJESKA BRIDGE
SHEET NO 2 OF 2 SHEETS
ORANGE COUNTY CALIFORNIA

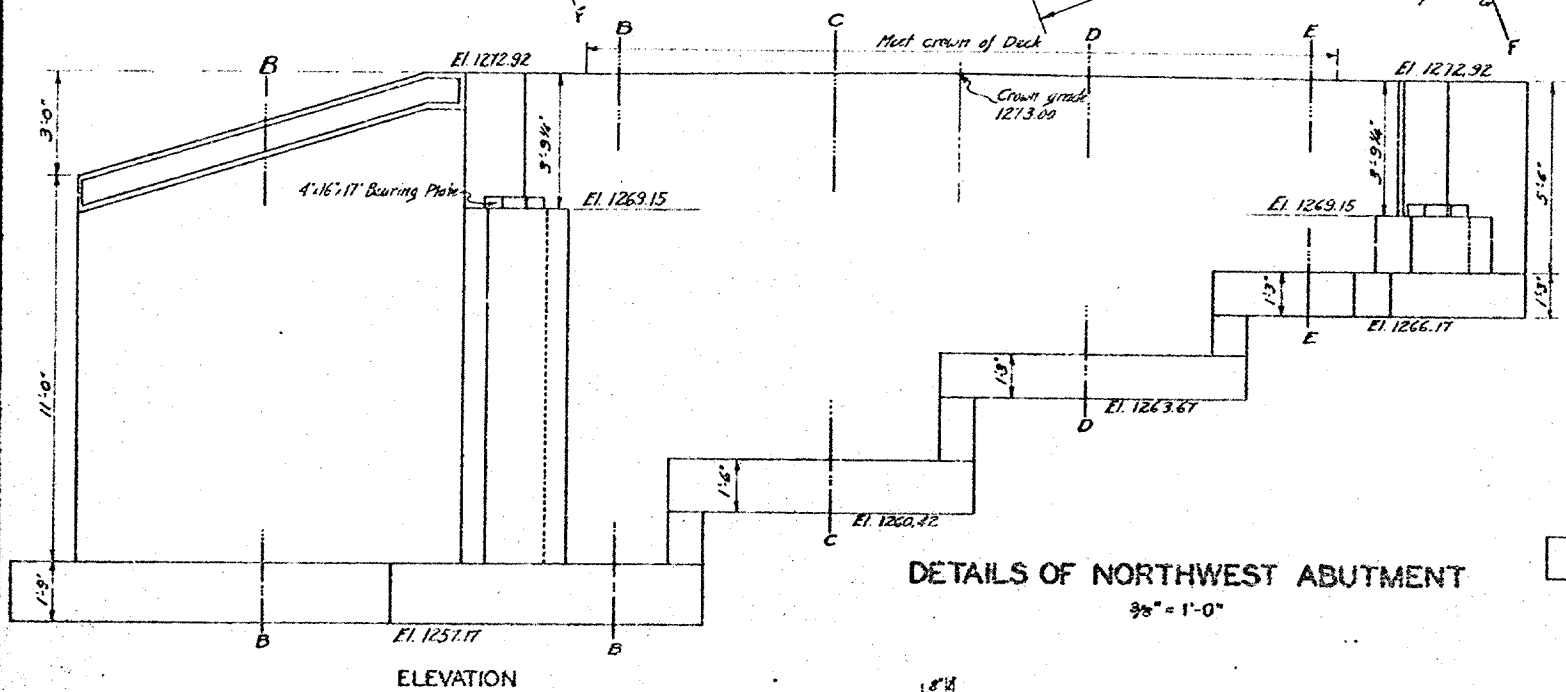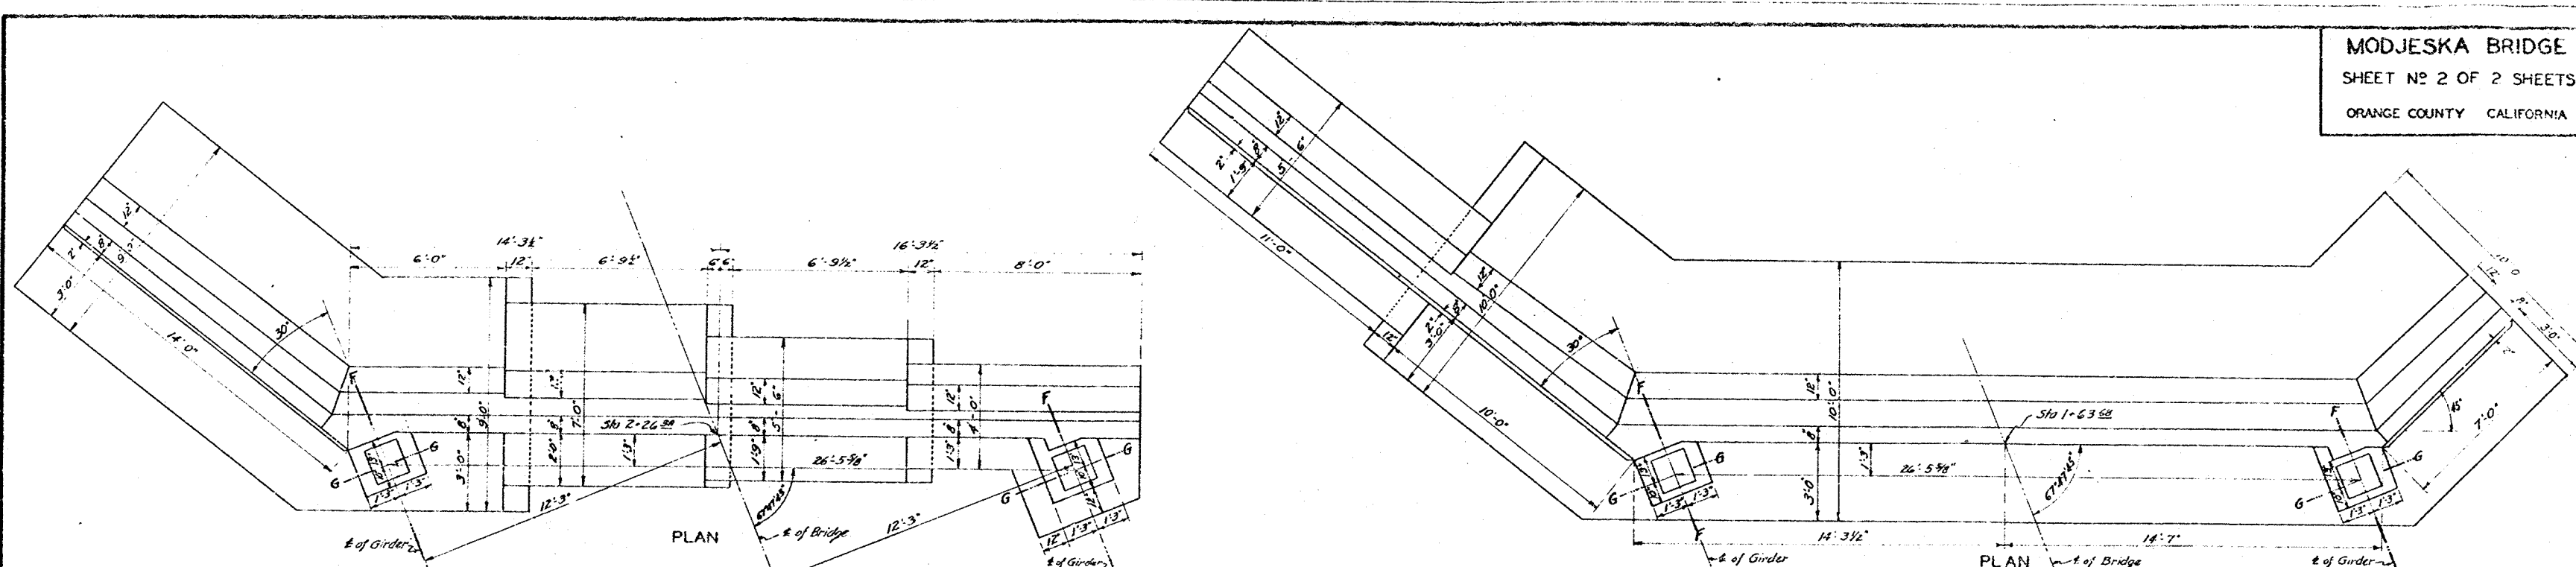

DETAILS OF NORTHWEST ABUTMENT
3/8" = 1'-0"

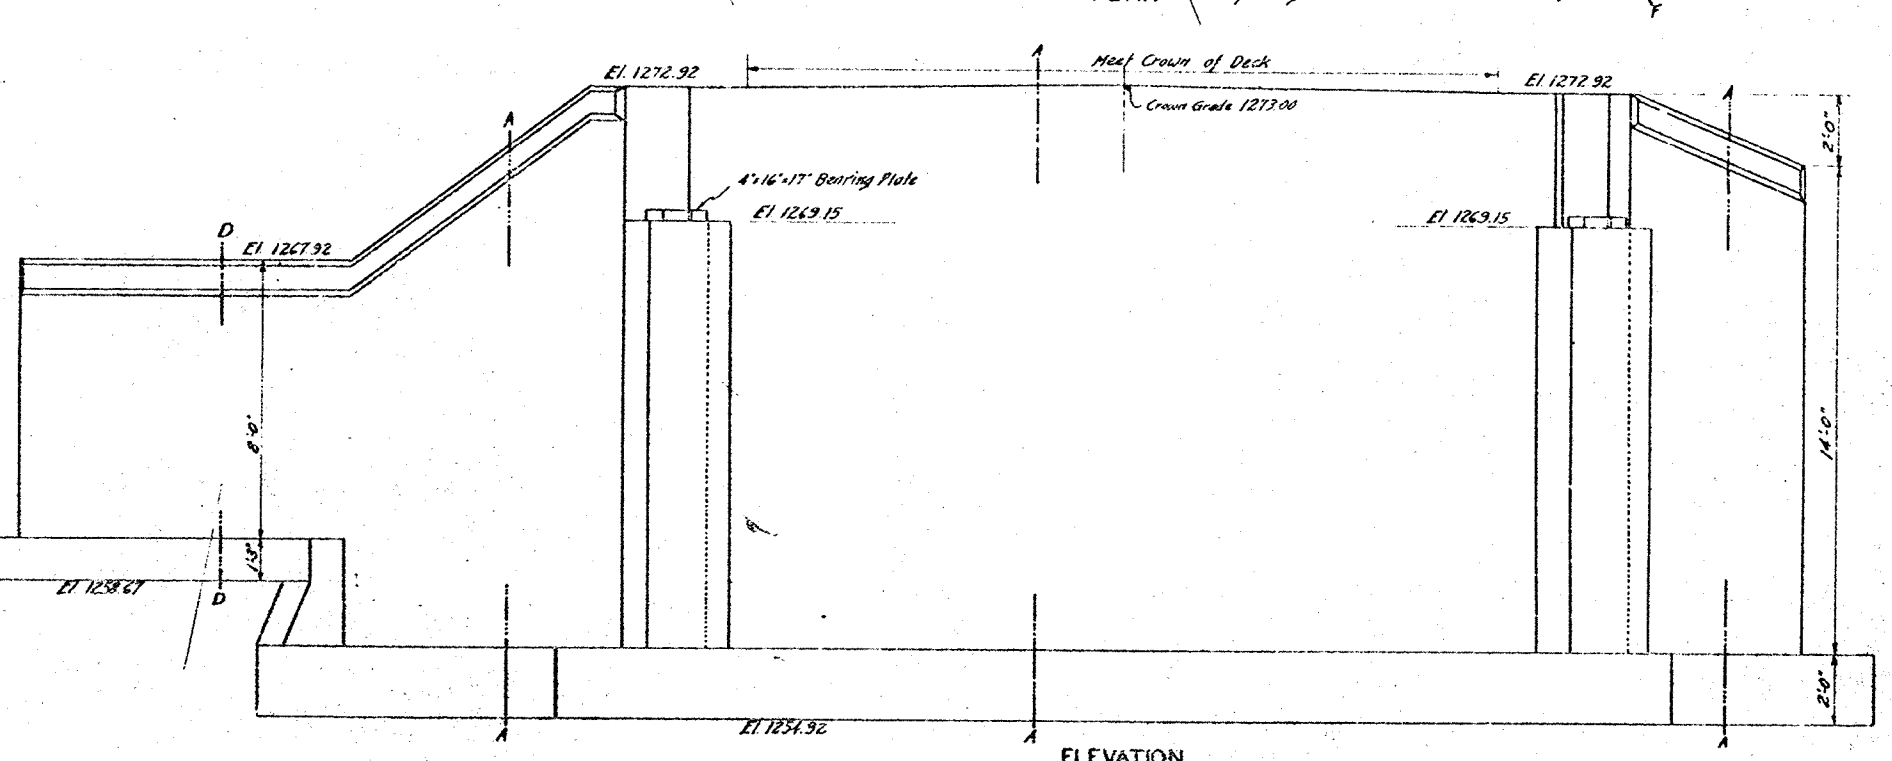

DETAILS OF SOUTHEAST ABUTMENT
3/8" = 1'-0"

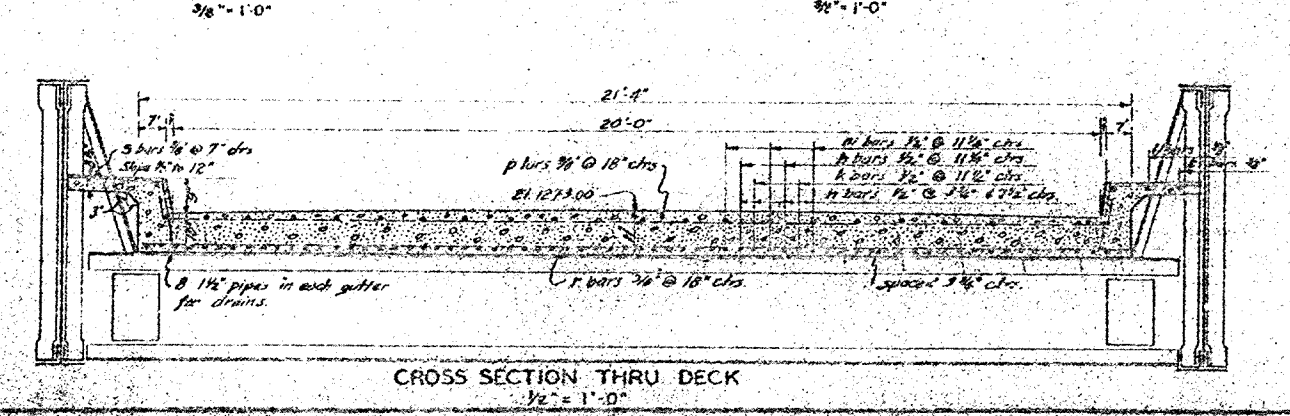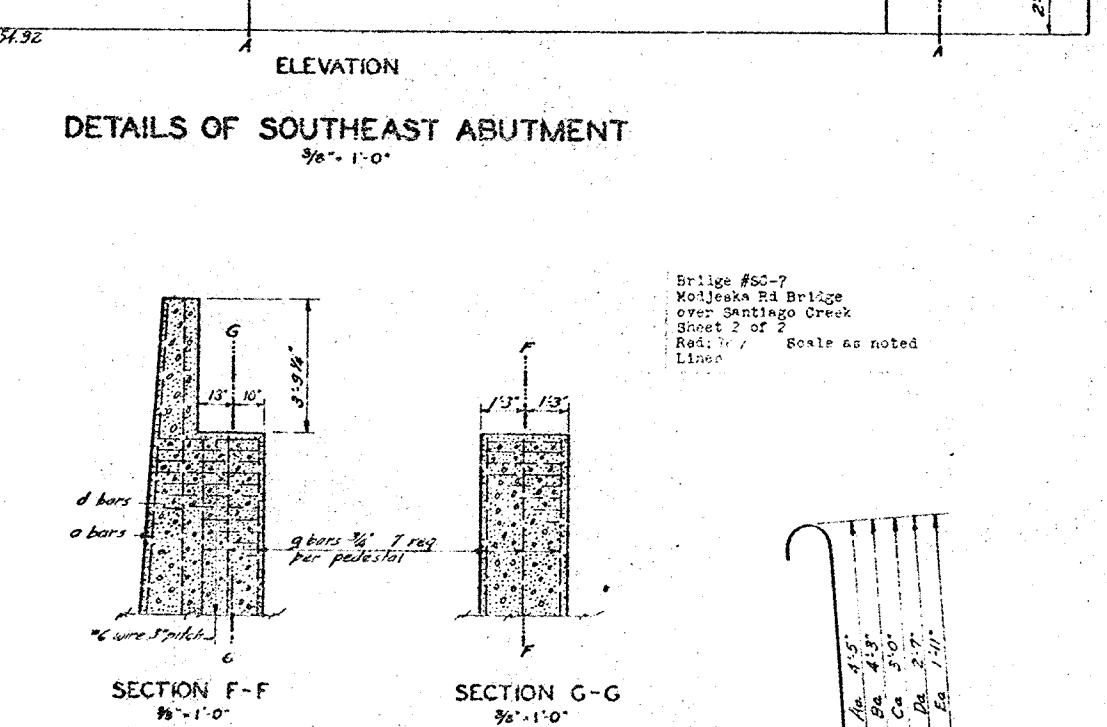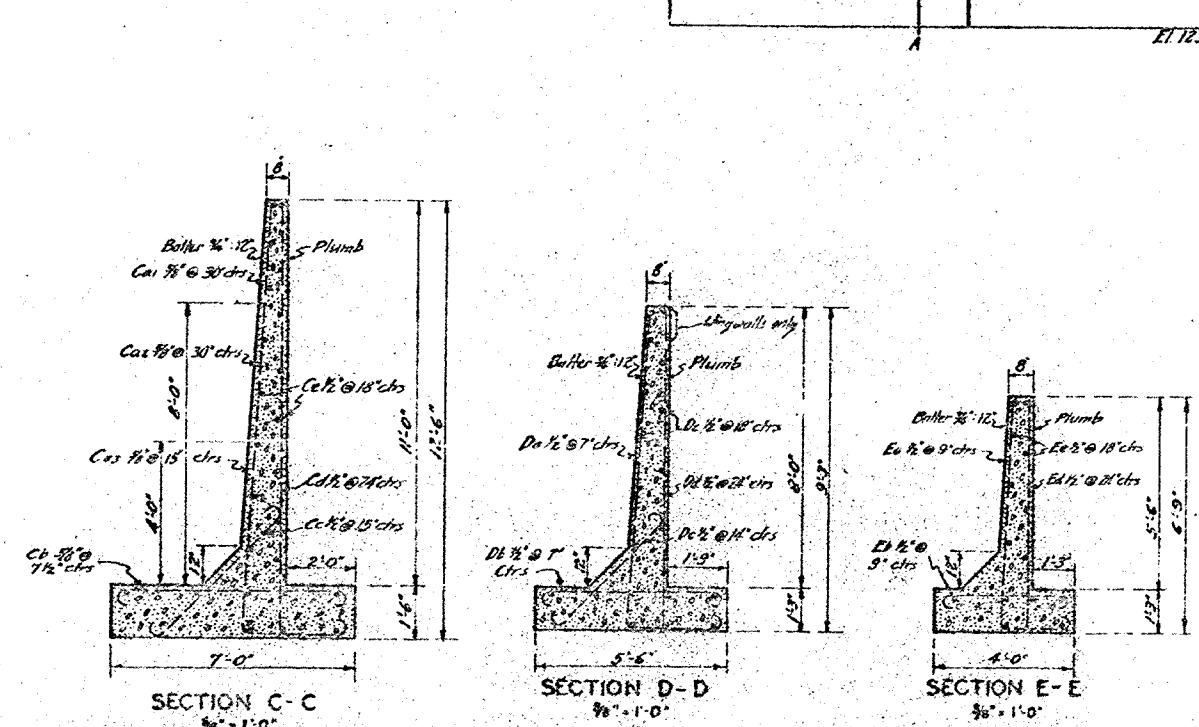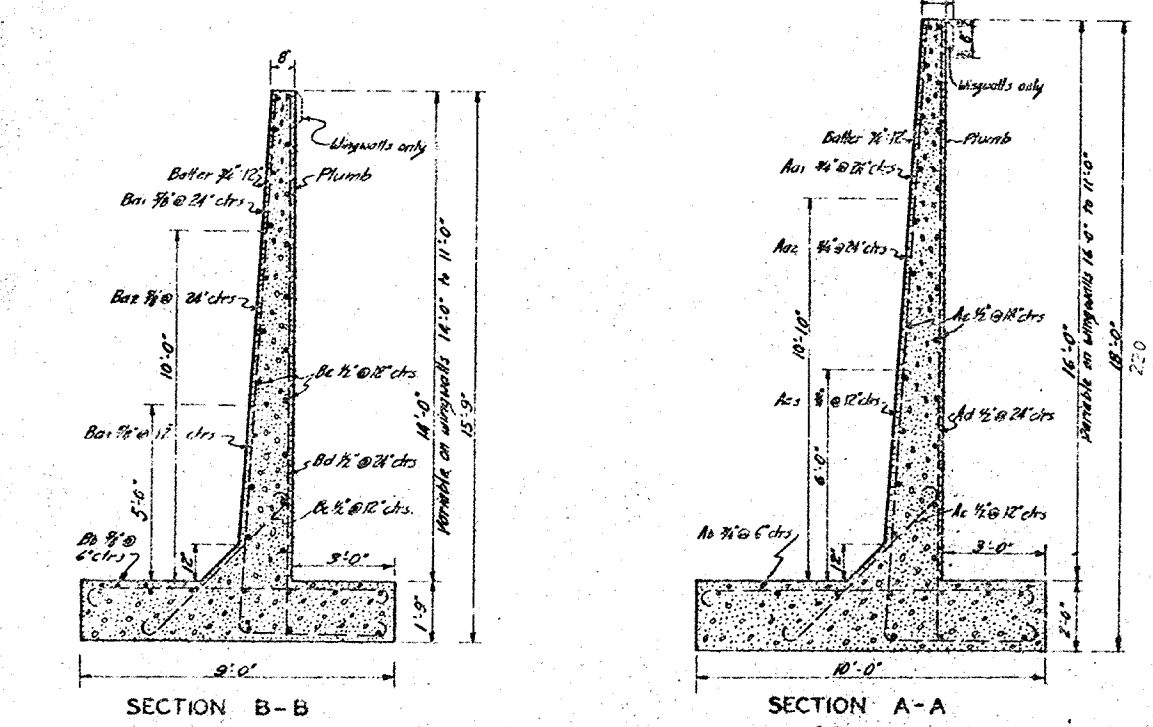

Ab	8"	23	9'-1"
Bb	8"	11	8'-2"
Cb	8"	15	6'-7"
Db	8"	36	5'-1"
Eb	8"	13	3'-7"

Ac	8"	47	6'-0"
Bc	8"	21	5'-4"
Cc	8"	8	4'-10"
Dc	8"	19	4'-2"


REINFORCING STEEL DETAILS
NOT TO SCALE

MICROFILMED
JUL 6 1960

Designed by P.O. Higgins