


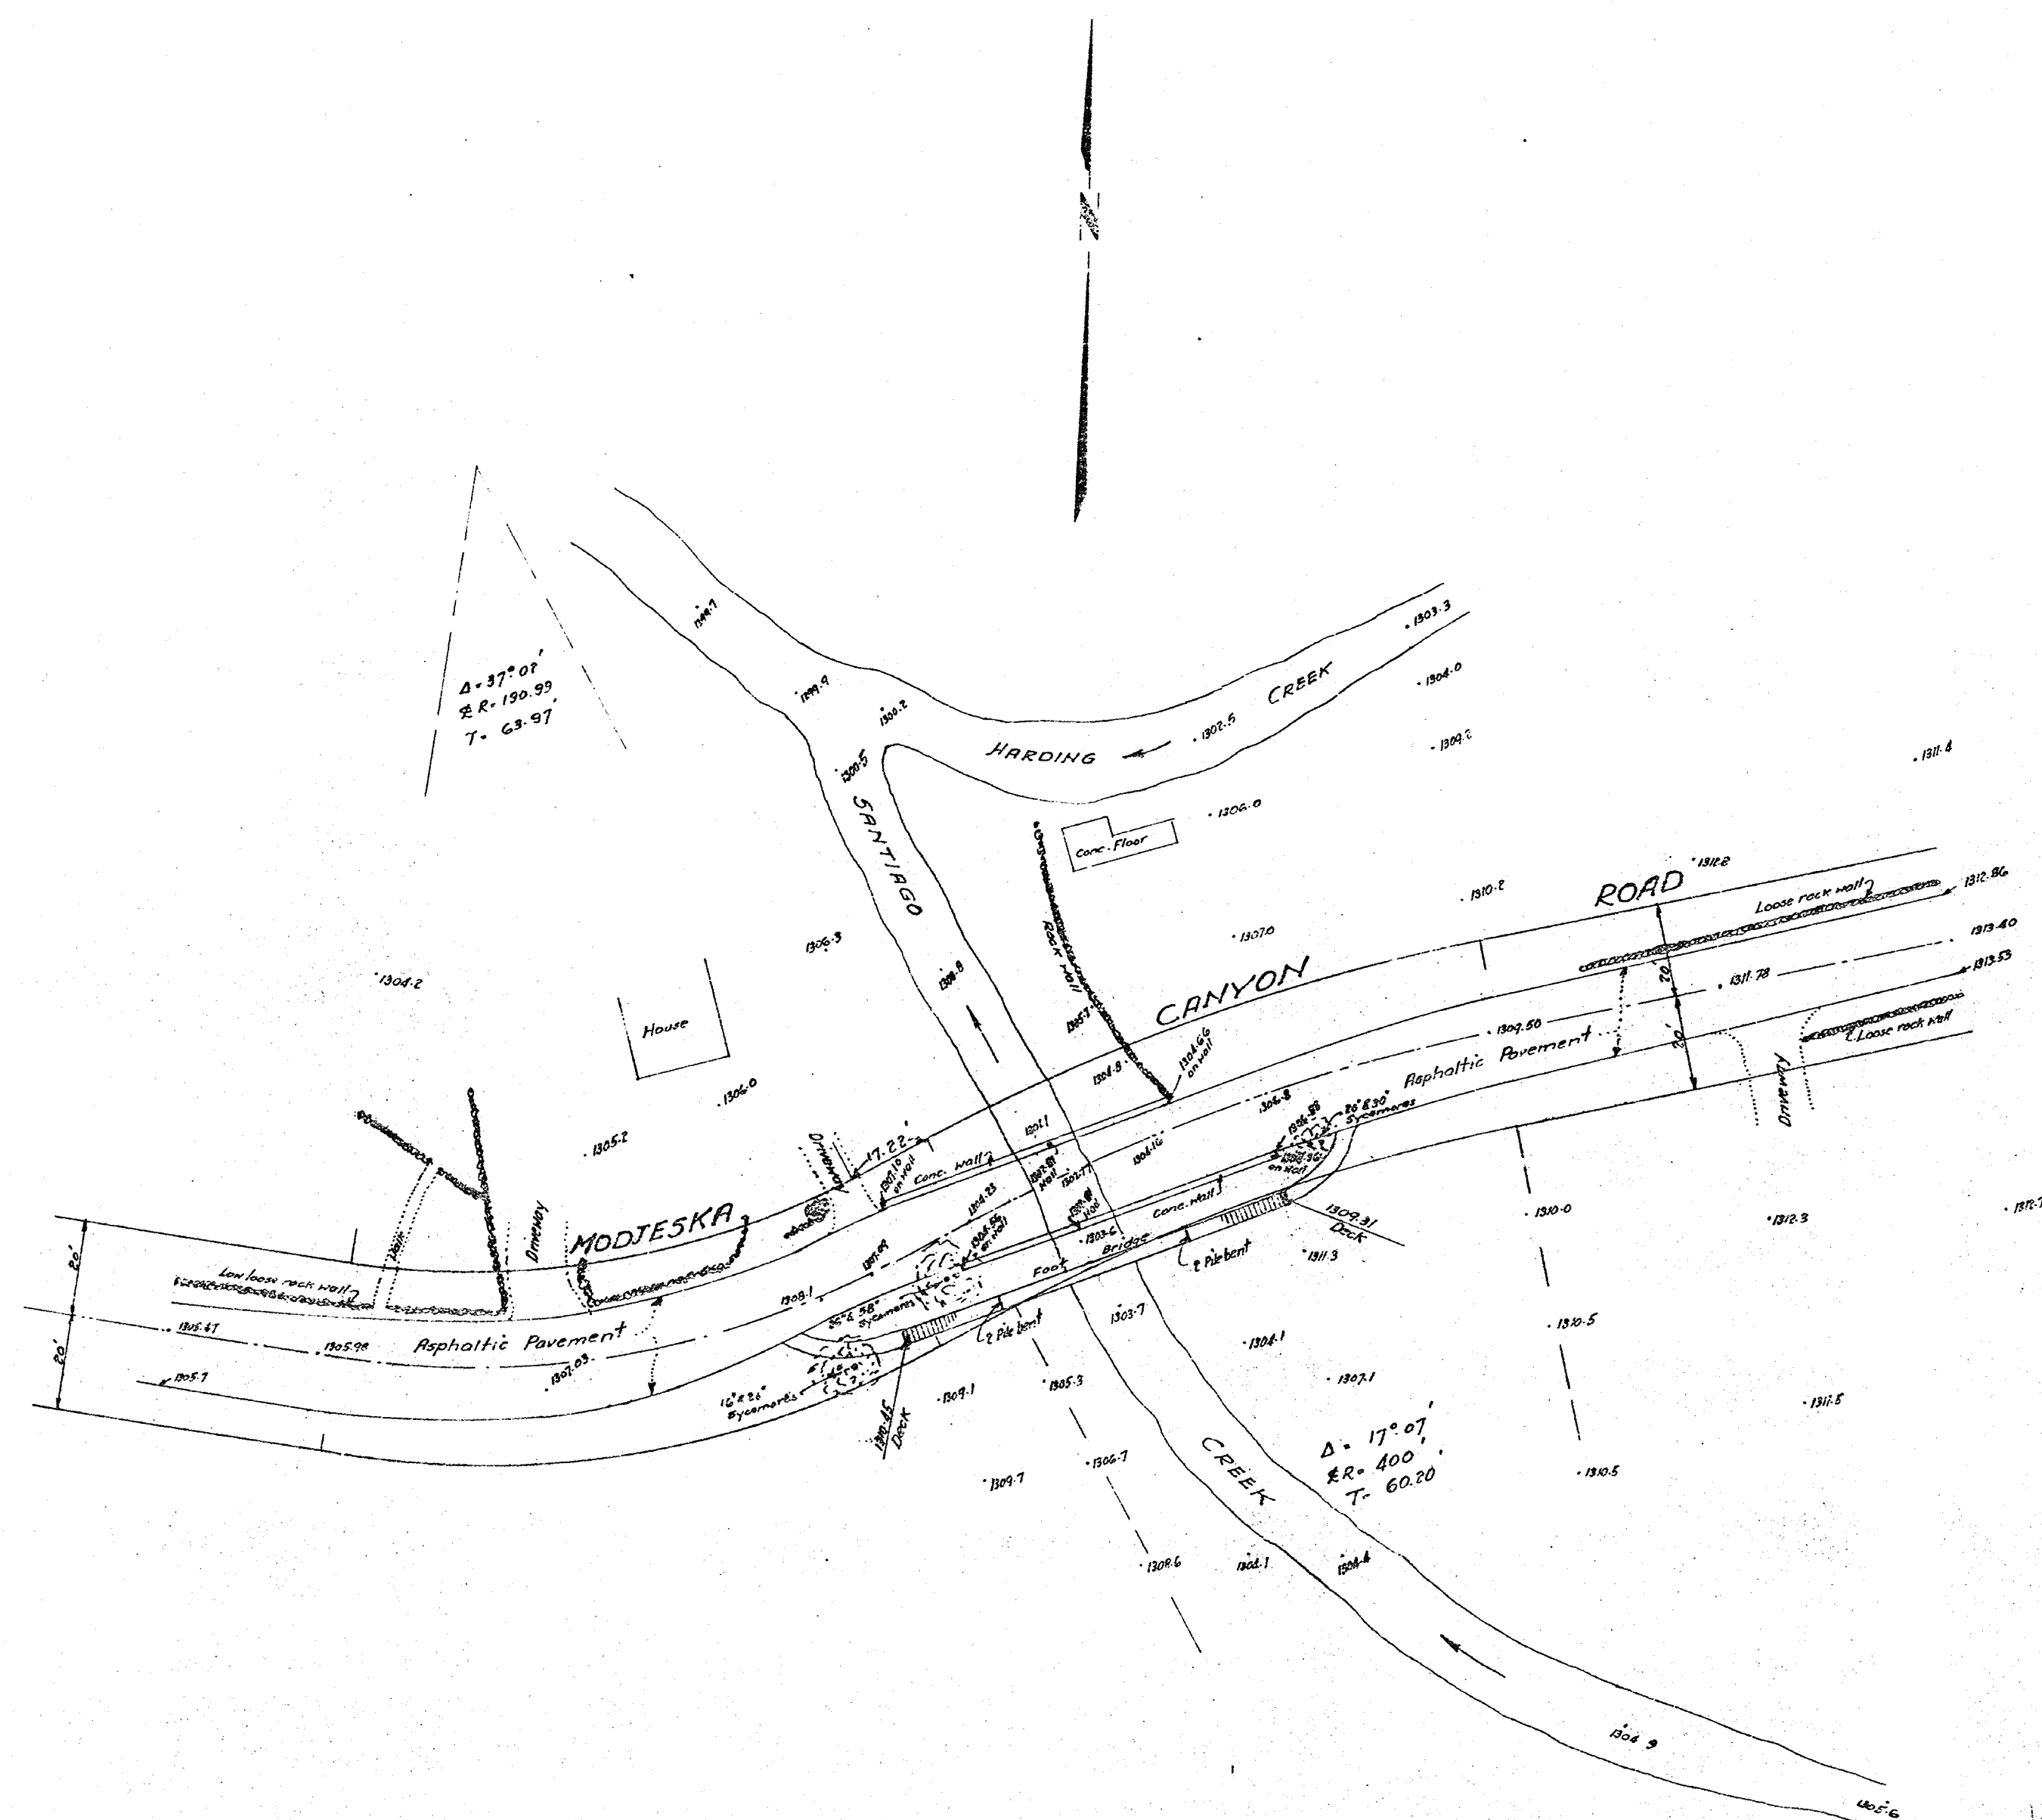

BM Elev. 1328.33 + on NE Cor. of step at entrance to Inn
on S.E. Cor. of intersection of Modjeska and Harding
Canyon Rds. Co. Surv. LB #367 page 56

ORANGE COUNTY HIGHWAY DEPT.
TOPOGRAPHY OF SITE OF PROPOSED BRIDGE ON
MODJESKA CANYON ROAD OVER
SANTIAGO CREEK

SCALE 1"=20'

APRIL 1946

RECORDED
JUL 6 1960

Bridge 50-5
Modjeska Rd Bridge
Bubble Concrete Wall
Sheet 2 of 2
Red: 22.5:1 Scale 1"=20'
Yellow

Creek Crossing No. 50.111 Proposed Bridge No. 50.5