



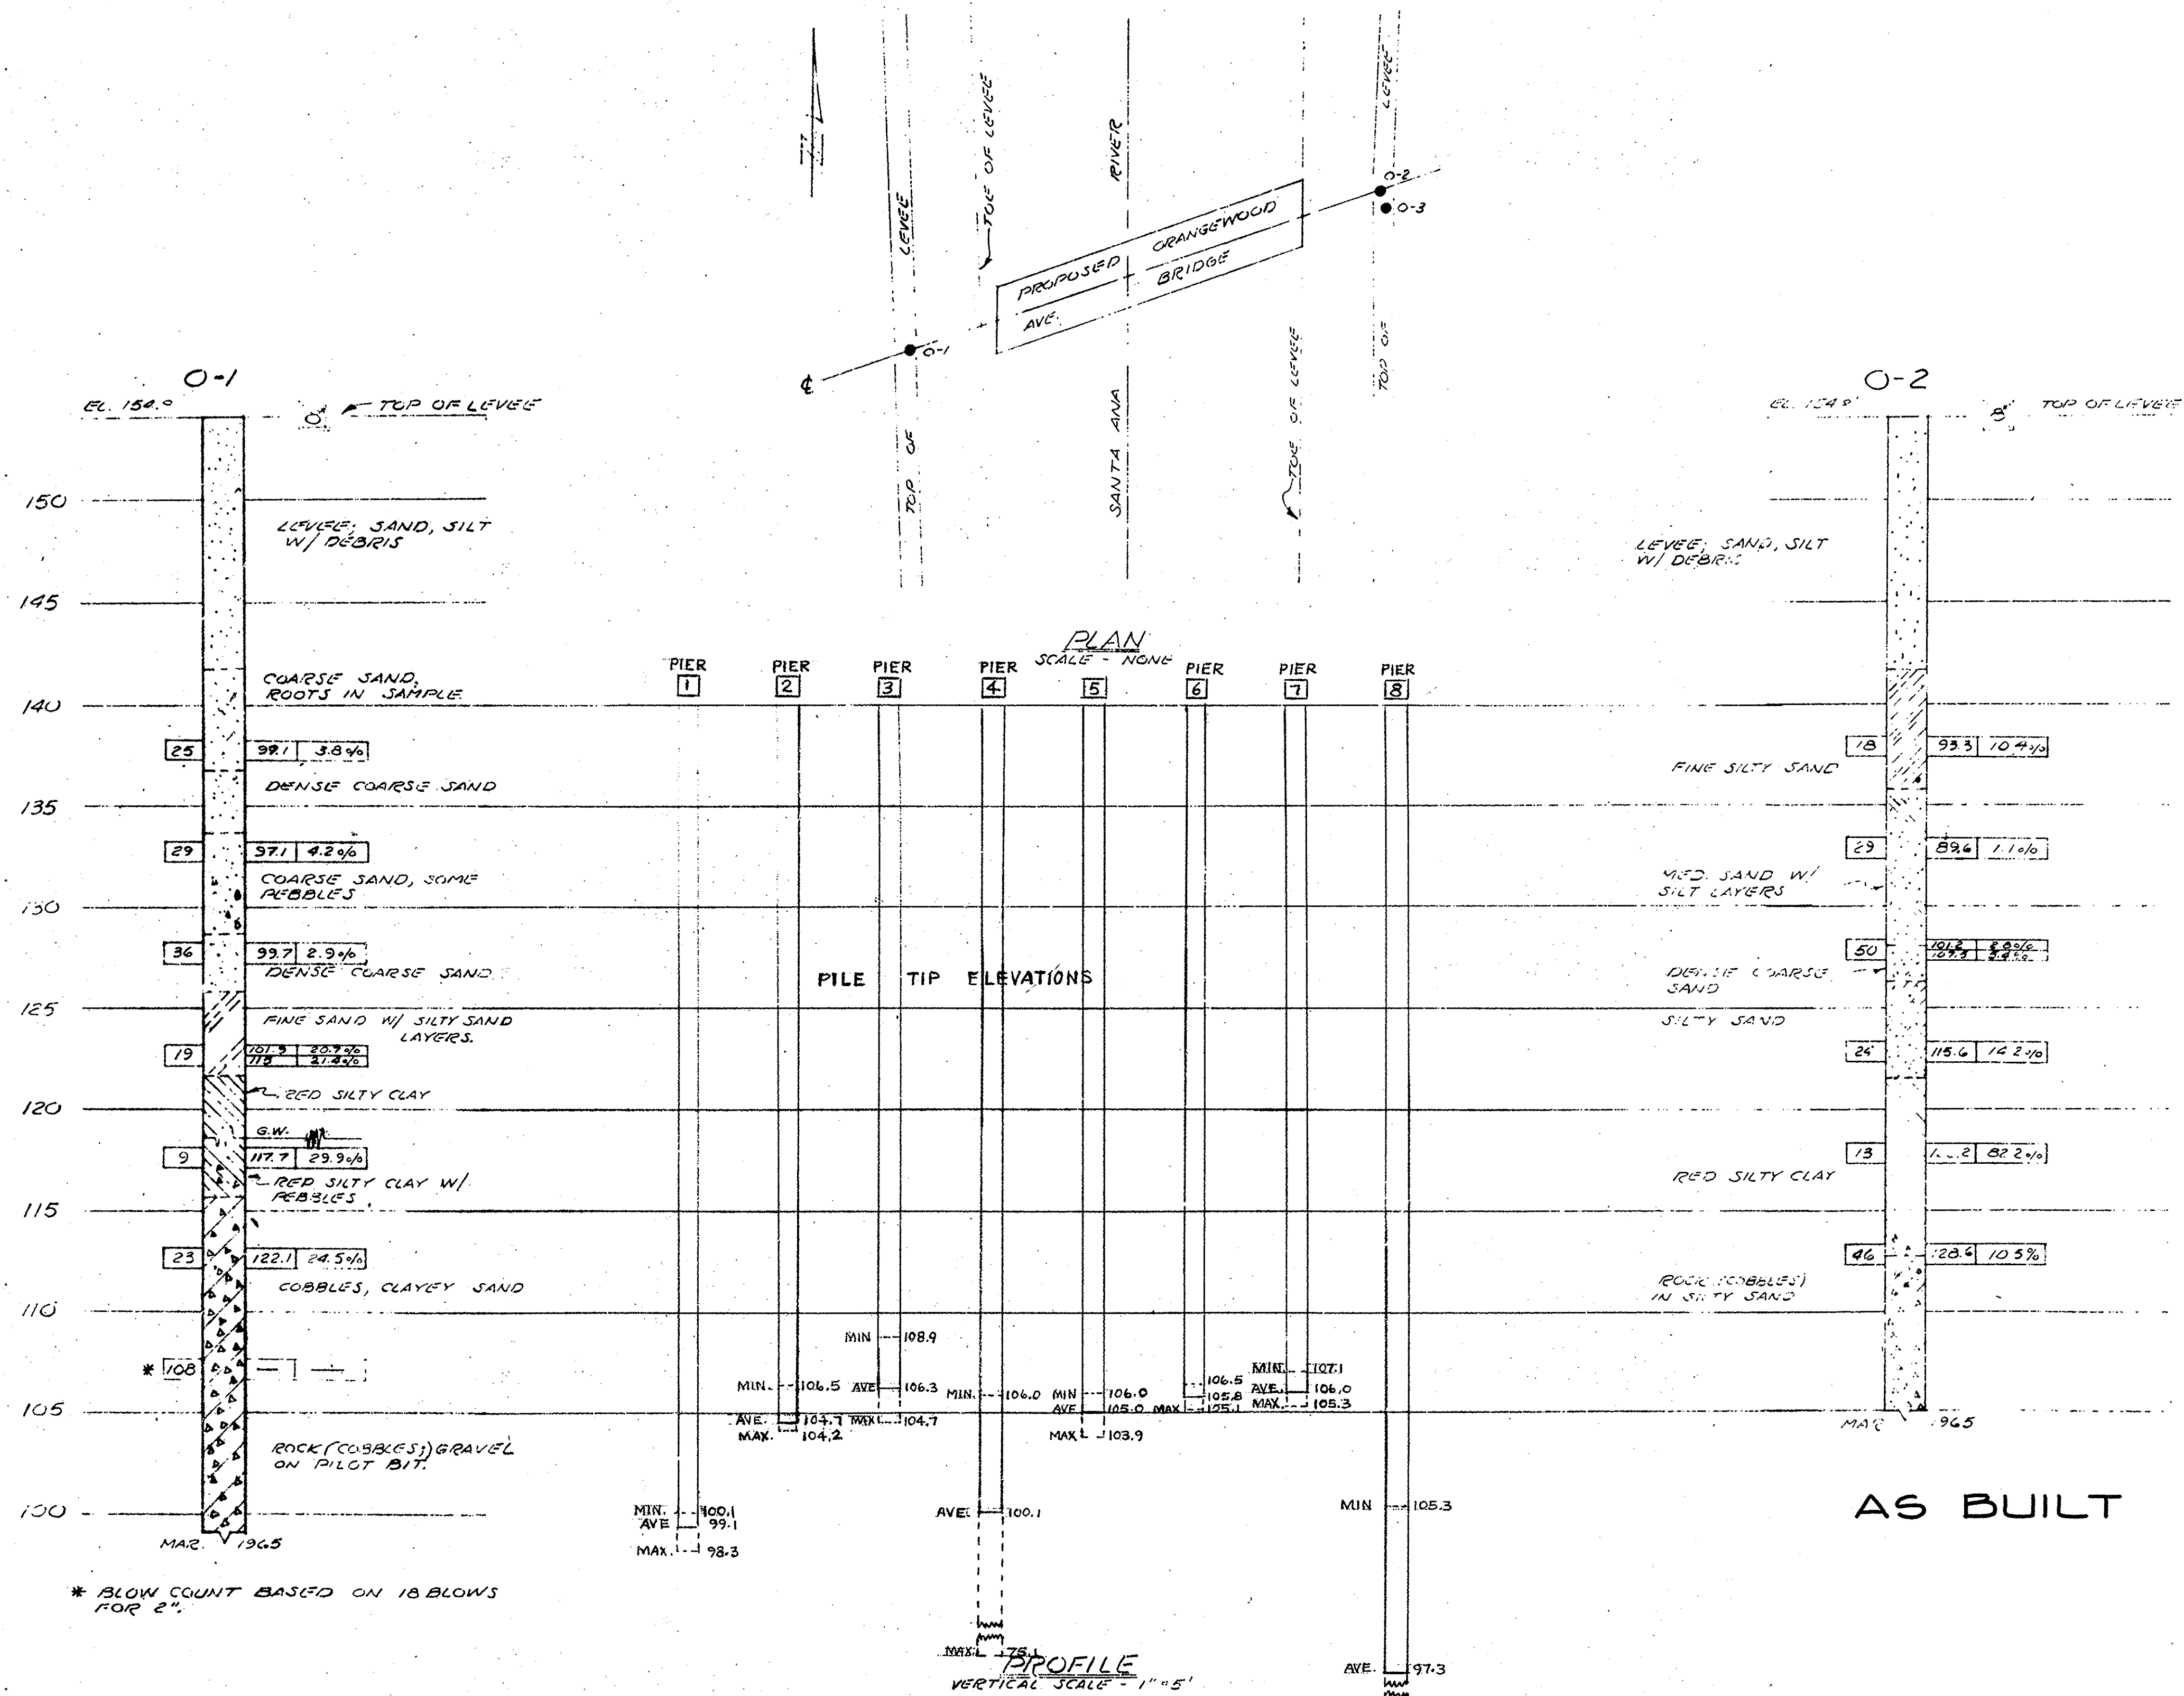

1 1/2 0 1 2
3 inches on original drawing

CLASSIFICATION OF MATERIAL BASED ON STANDARD GRADE SIZE LIMITS


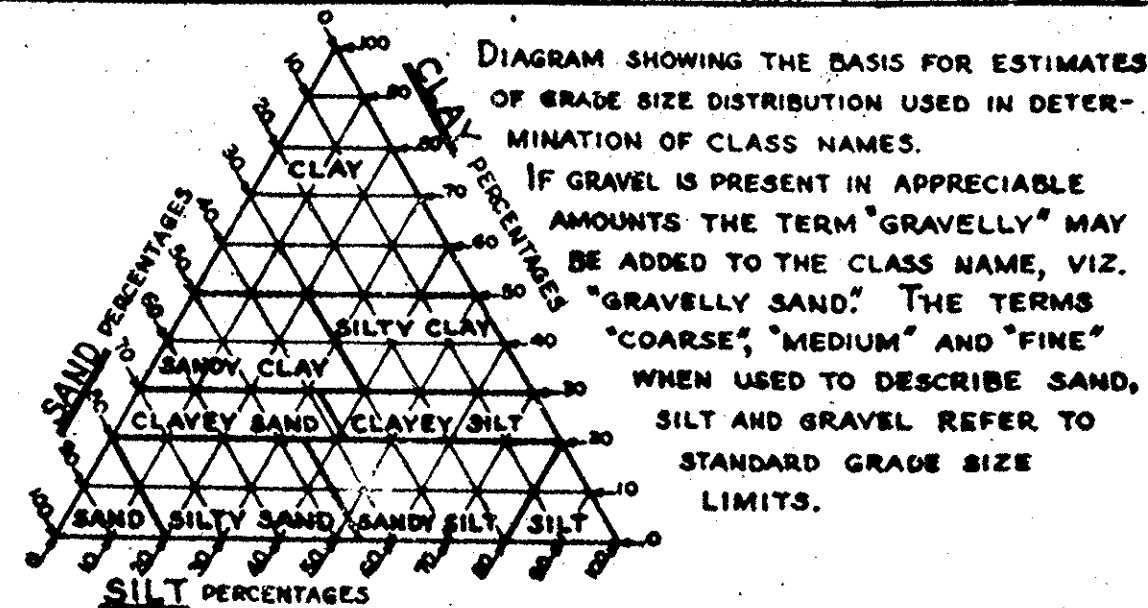


LEGEND OF EARTH MATERIALS

	GRAVEL		SILTY CLAY OR CLAYEY SILT
	SAND		PEAT AND/OR ORGANIC MATTER
	SILT		FILL MATERIAL
	CLAY		IGNEOUS ROCK
	SANDY CLAY OR CLAYEY SAND		SEDIMENTARY ROCK
	SANDY SILT OR SILTY SAND		METAMORPHIC ROCK

LEGEND OF BORING OPERATIONS

- PLAN OF ANY BORING
- PENETROMETER
- 2 1/2" CONE PENETROMETER
- SAMPLER BORING (DRY)
- ROTARY BORING (WET)
- AUGER BORING (DRY)
- JET BORING
- CORE BORING
- TEST PIT

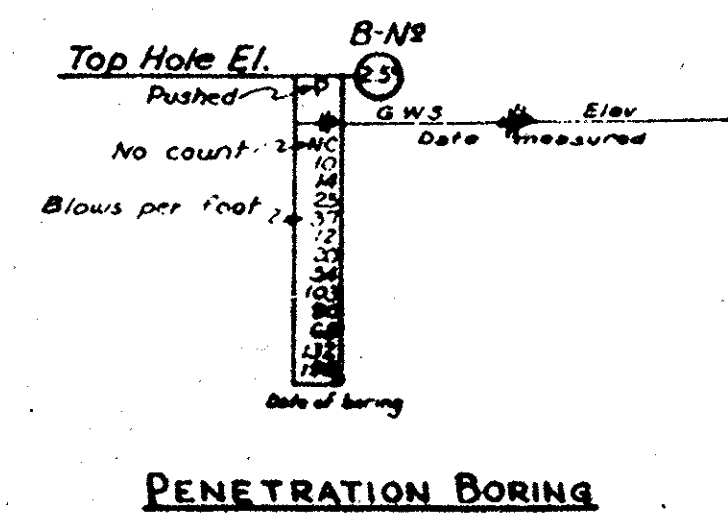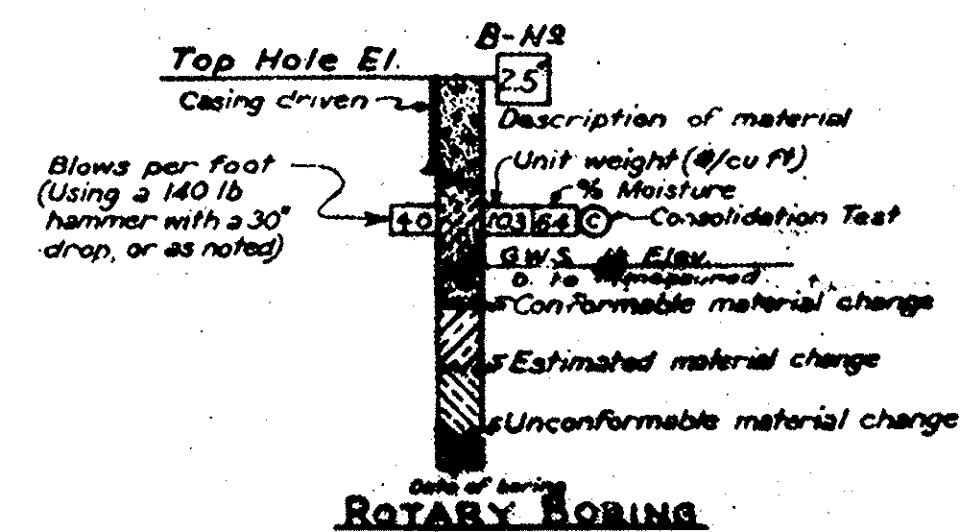

ORANGE COUNTY
ENVIRONMENTAL MANAGEMENT AGENCY
ORANGEWOOD AVE.
BRIDGE

LOG OF TEST BORINGS

MARK	DATE	DESCRIPTION	PREPARED UNDER SUPERVISION OF	DATE	SHEET
REVISIONS					
DESIGNED		SCALE	DATE	DWG. NO.	14
DRAWN		CHECKED	AS SHOWN		