


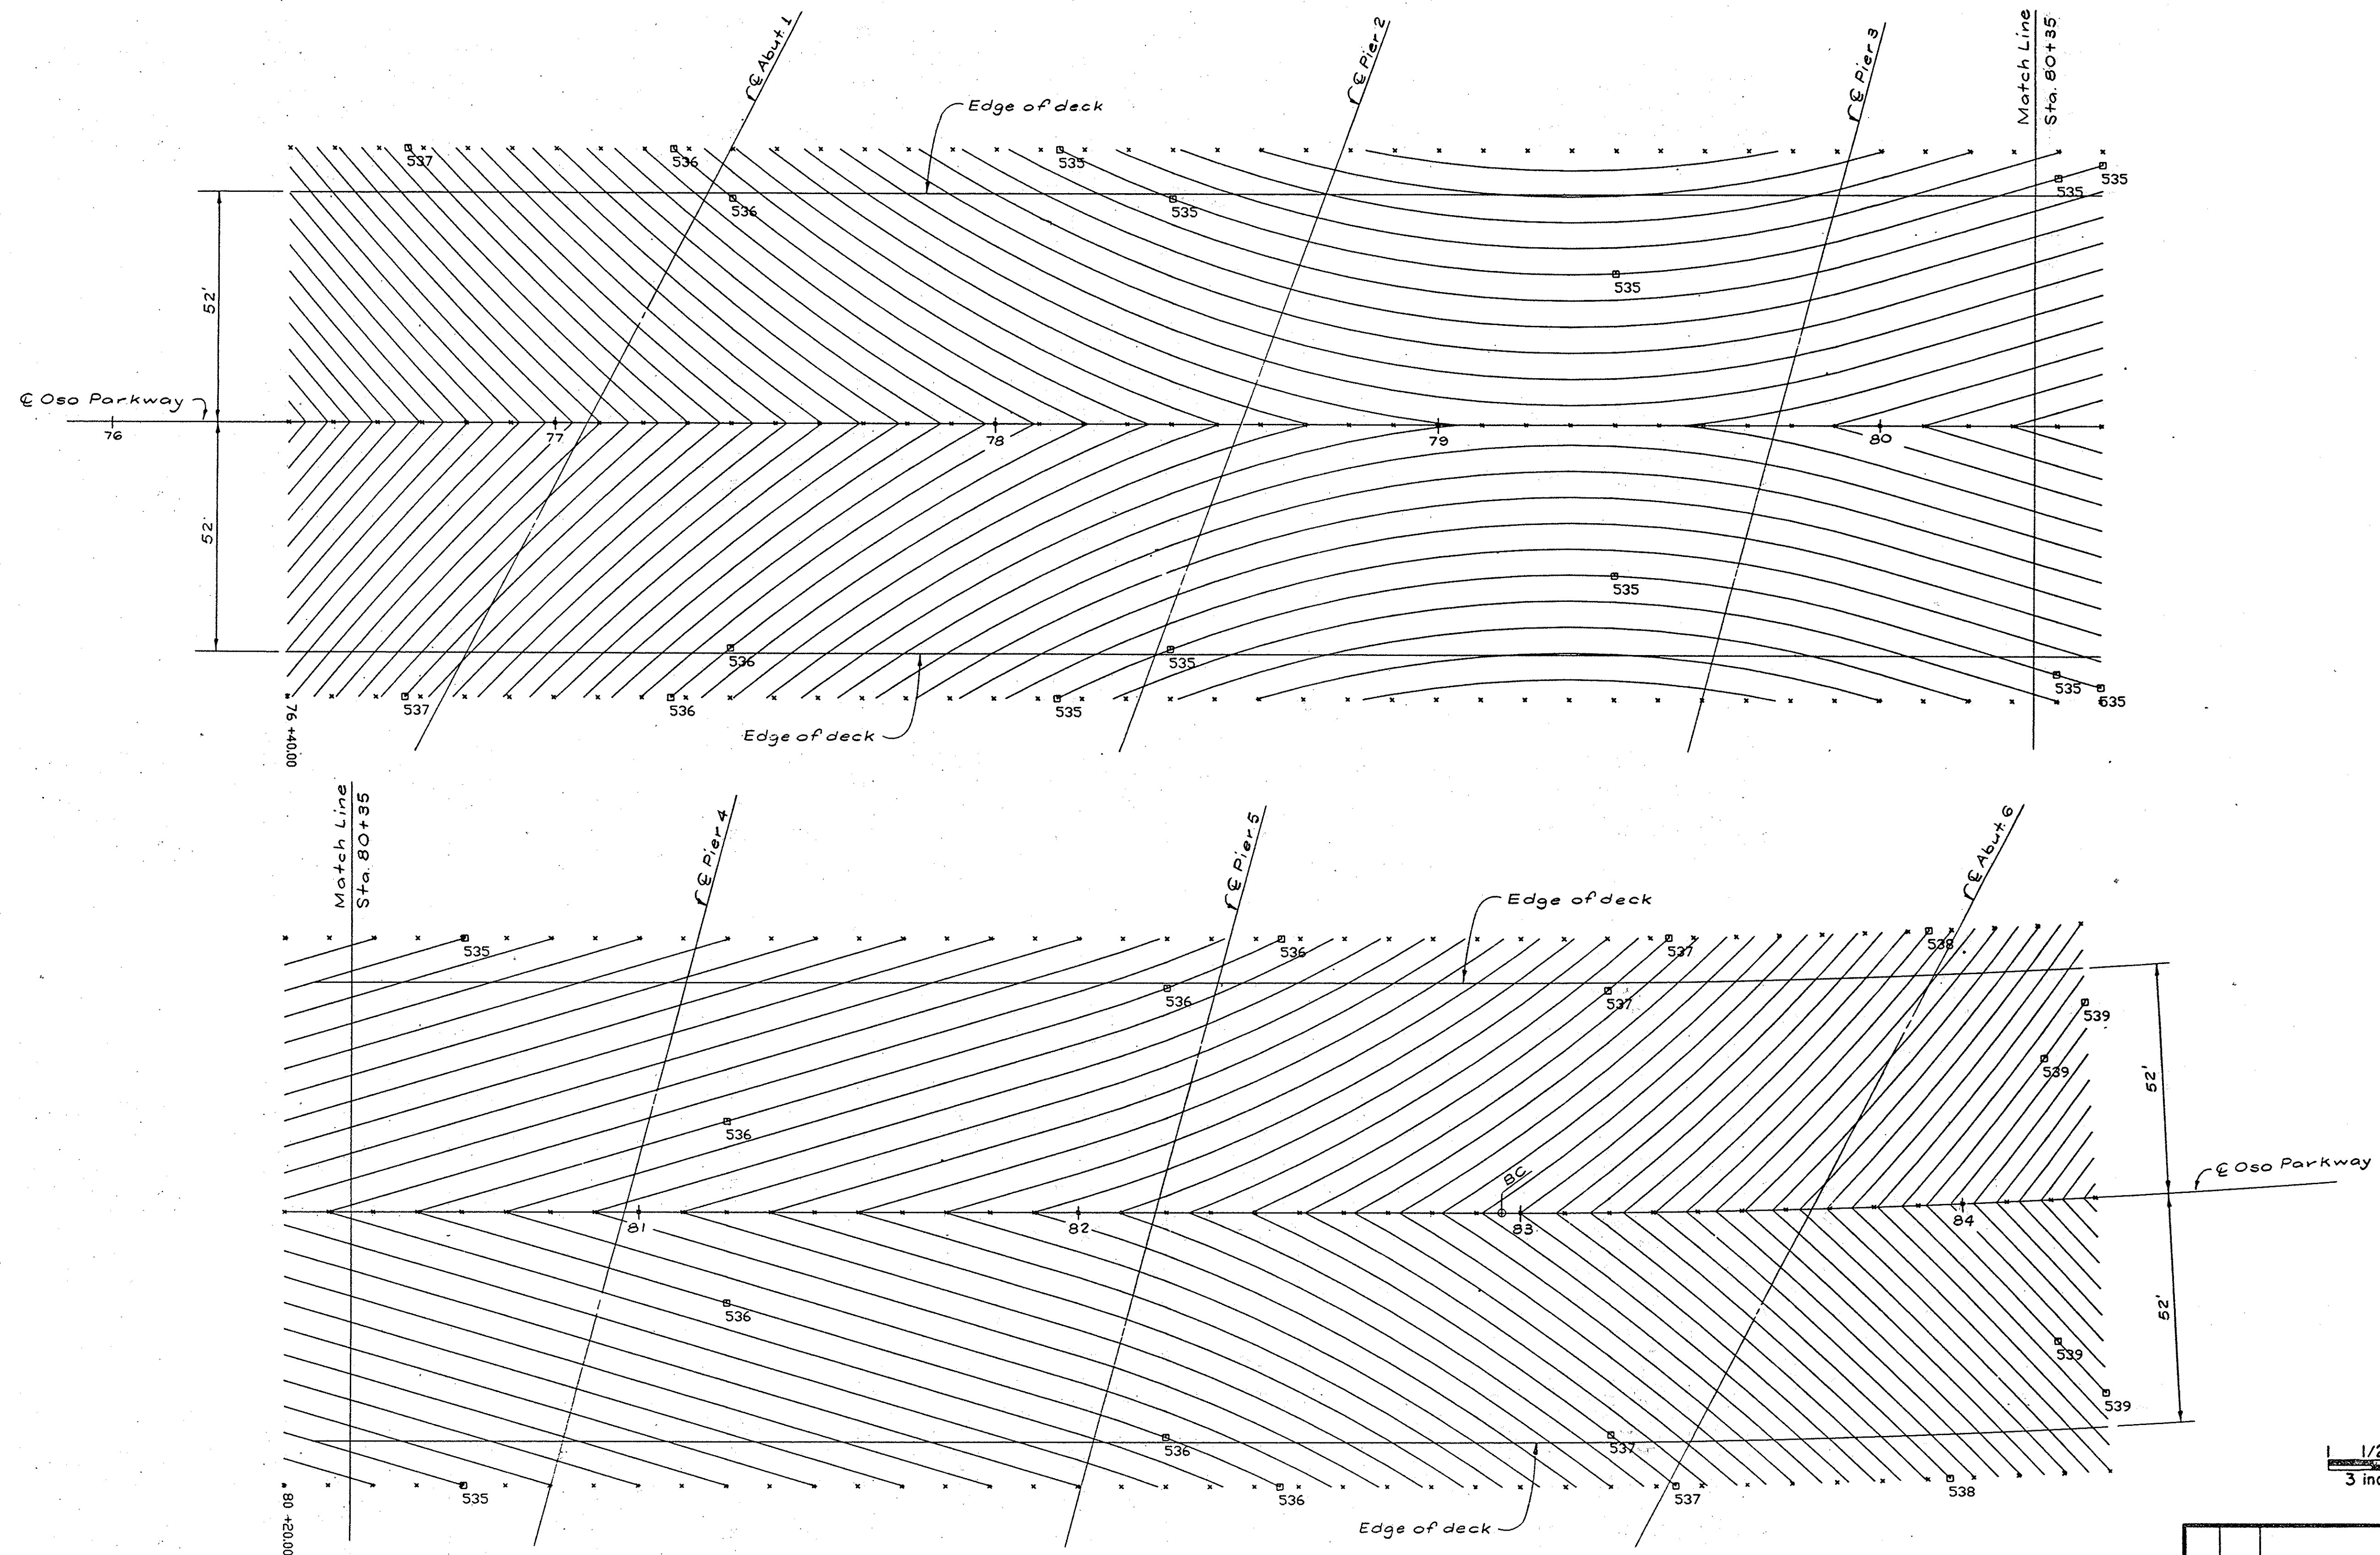

1 1/2 0 1 2
3 inches on original drawing

DECK CONTOURS

1" = 20'

- NOTES: 1. Contour Interval = 0.10 ft.
2. Contour do not include camber.
3. □ - Indicates even foot contour.



McDANIEL ENGINEERING COMPANY, INC.
5950 OLD TOWN AVE., SUITE 207B, SAN DIEGO, CA 92110 • (619) 222-1920

ENGINEER OF WORK:
W. Mark Ashley C34299 9-30-91 8-10-89
RCE EXP DATE

ORANGE COUNTY ENVIRONMENTAL MANAGEMENT AGENCY			
OSO PARKWAY BRIDGE OVER ARROYO TRABUCO			
DECK CONTOURS			
MARK	DATE	DESCRIPTION	PREPARED UNDER SUPERVISION OF
REVISIONS			
DESIGNED	SCALE	DATE	DWG. NO.
DRAWN	CHECKED	AS SHOWN	
SHEET			42/76