


UNIFIED SOIL CLASSIFICATION												
	PT	OH	CH	MH	OL	CL	ML	SC	SM	SP	SW	GC

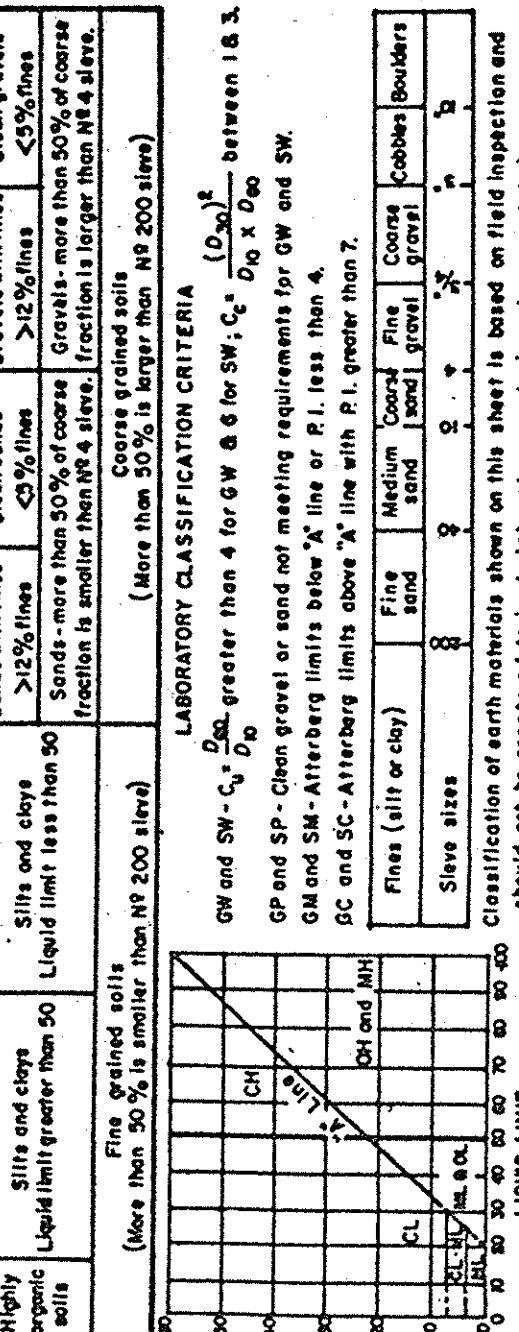


TEST BORING No. 1

MOORE & TABER
Geotechnical Engineers and Geologists
4530 East La Palma Avenue
Anaheim, California 92807
Tel. No. (714) 779-2591

TEST BORING No. 2

TEST BORING No. 5

TEST BORING No. 3

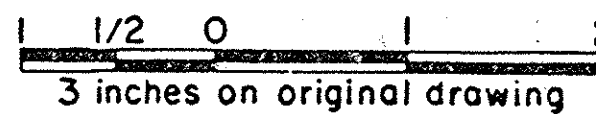

ENGINEER OF WORK:

<u>W. Mark Ashley</u>	<u>C34299</u>	<u>9-30-91</u>	<u>8-10-89</u>
W. Mark Ashley	RCE	EXP.	DATE

			ORANGE COUNTY ENVIRONMENTAL MANAGEMENT AGENCY	
			OSO PARKWAY BRIDGE OVER ARROYO TRABUCO	
			LOG OF TEST BORINGS	
MARK	DATE	DESCRIPTION	SHEET	
REVISIONS			SUPERVISION OF	
DESIGNED			DATE	55/76
DRAWN			SCALE	
CHECKED			DATE	DWG. NO.
			AS SHOWN	