
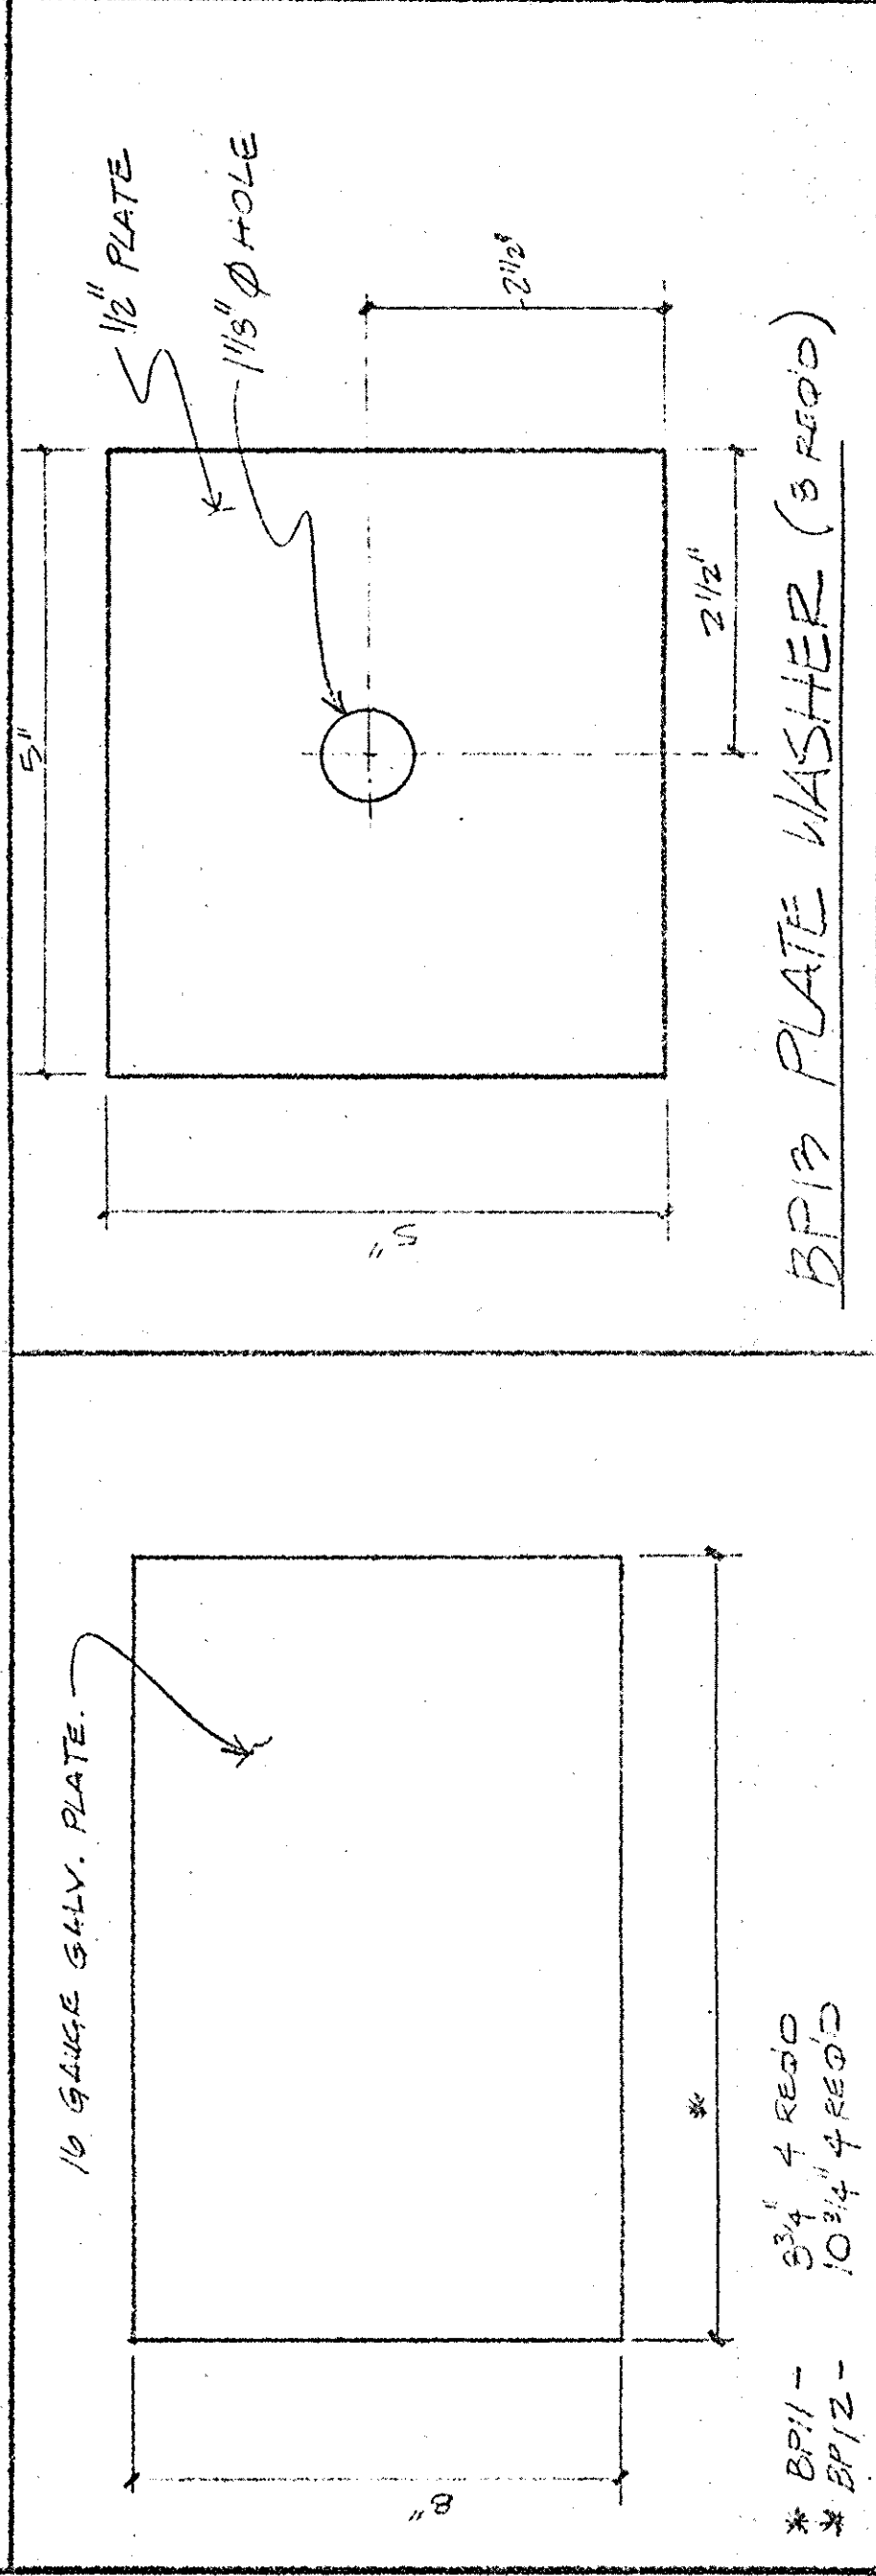
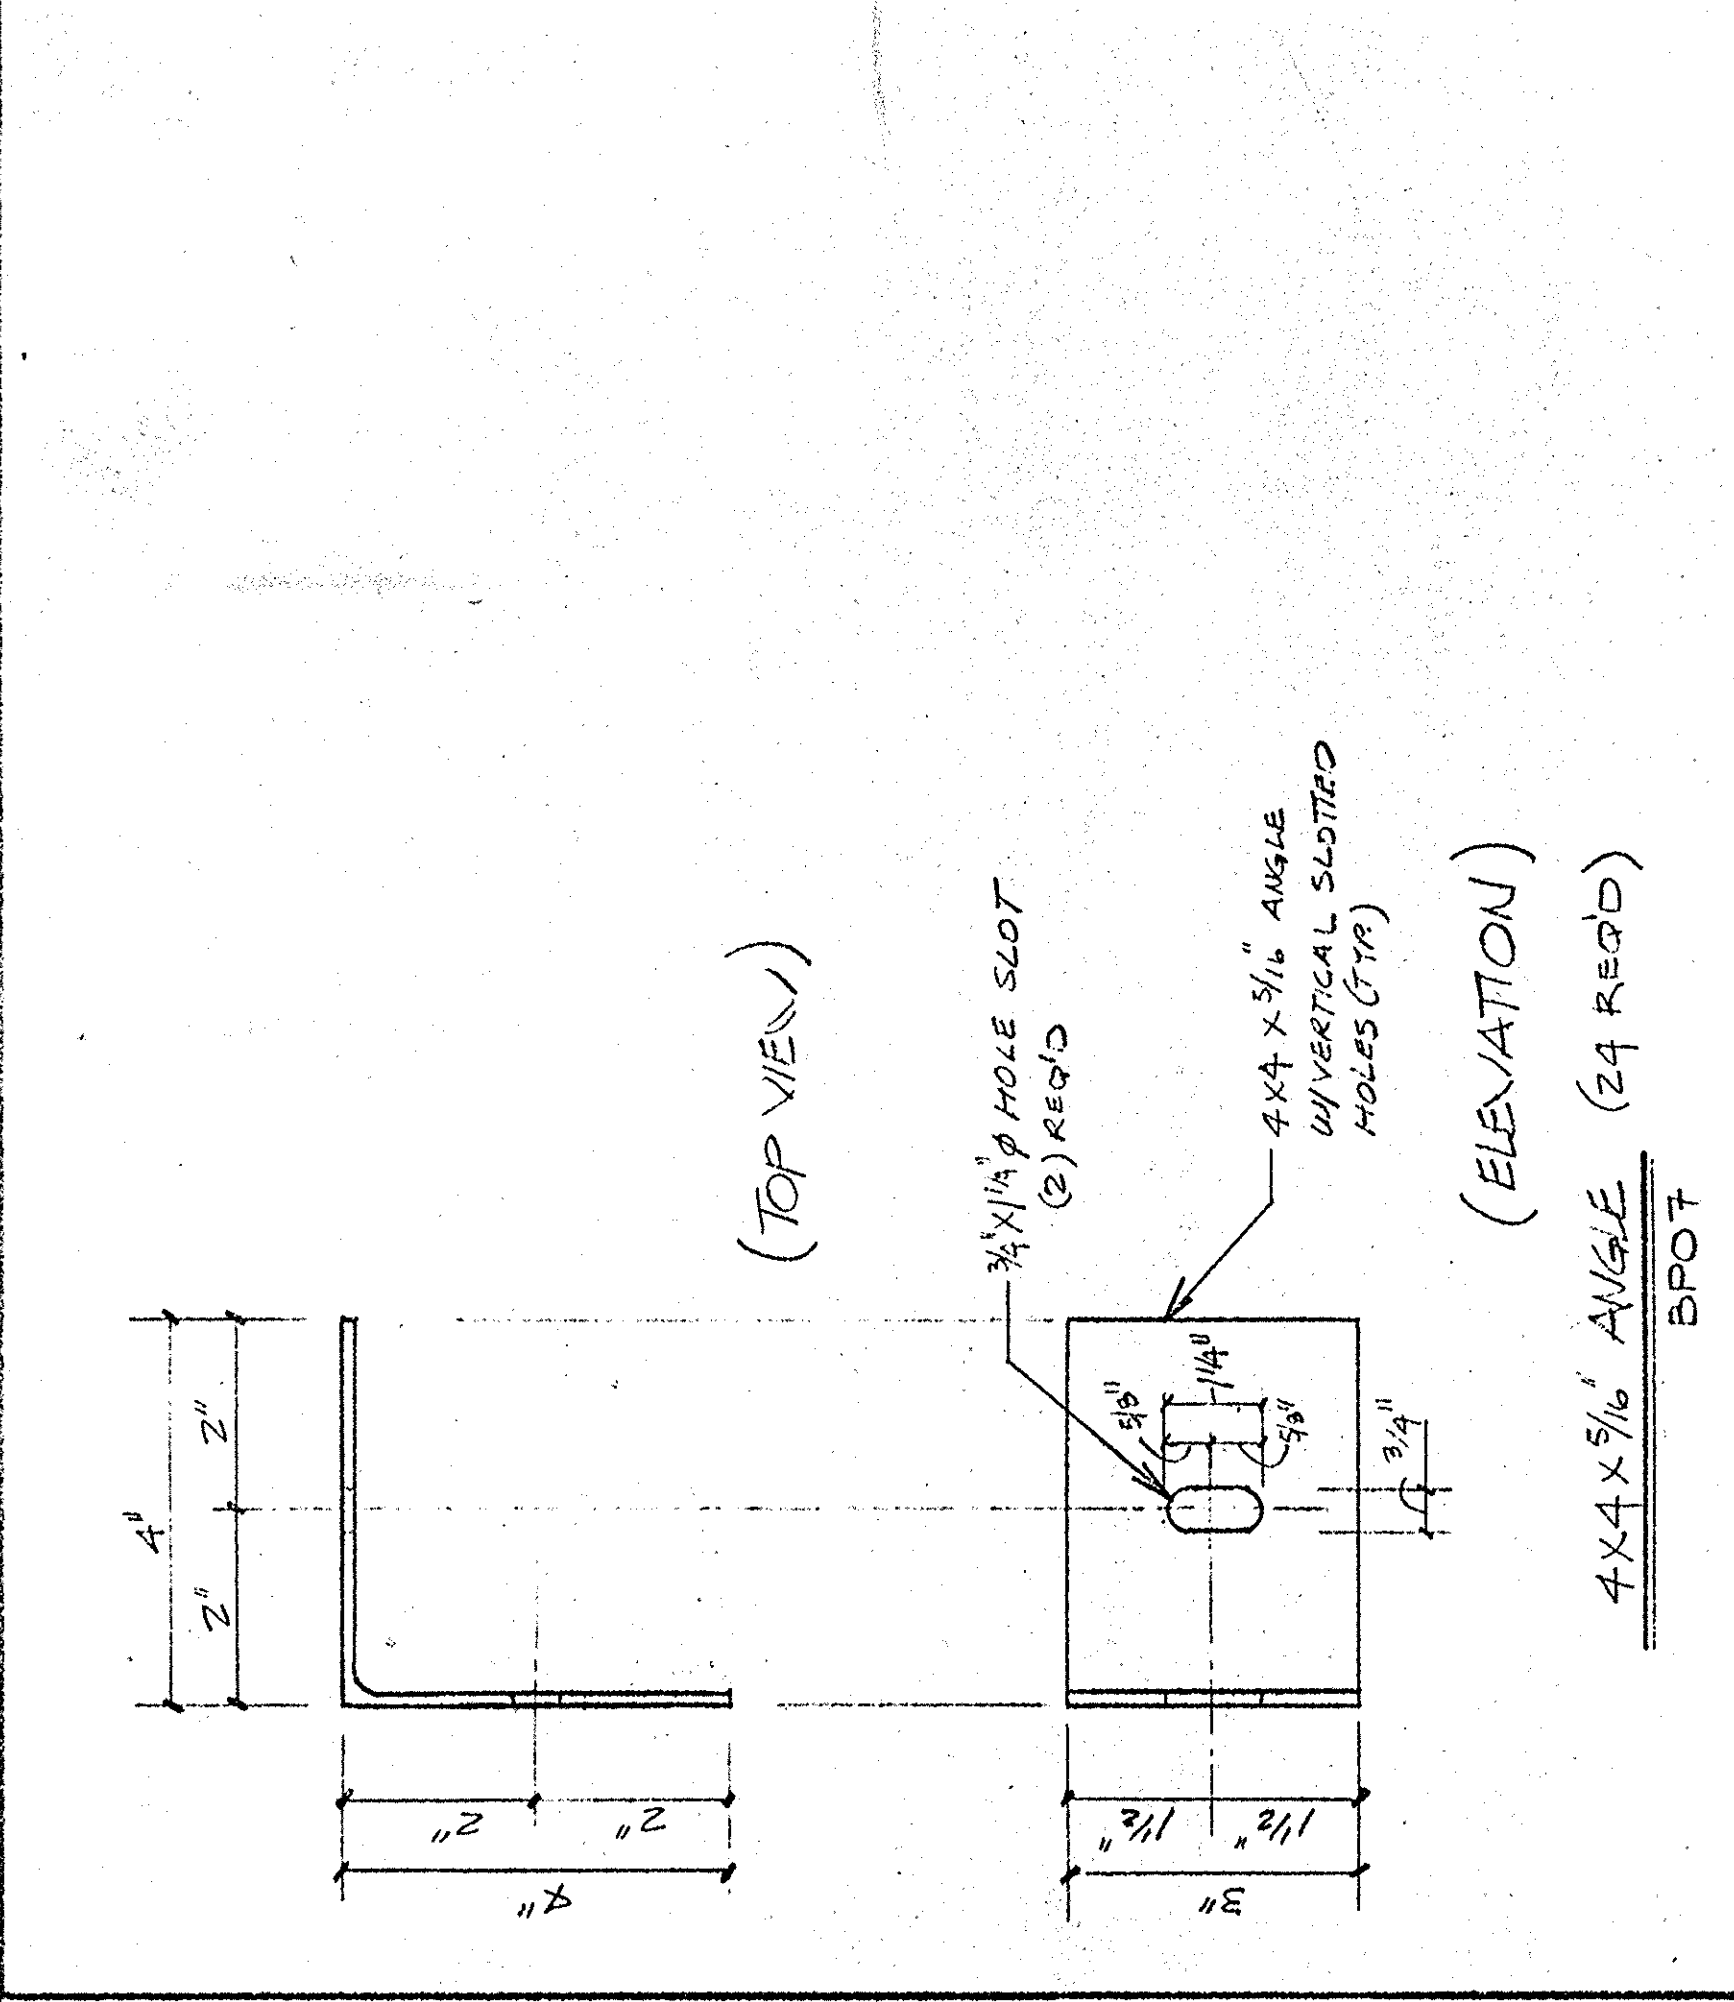
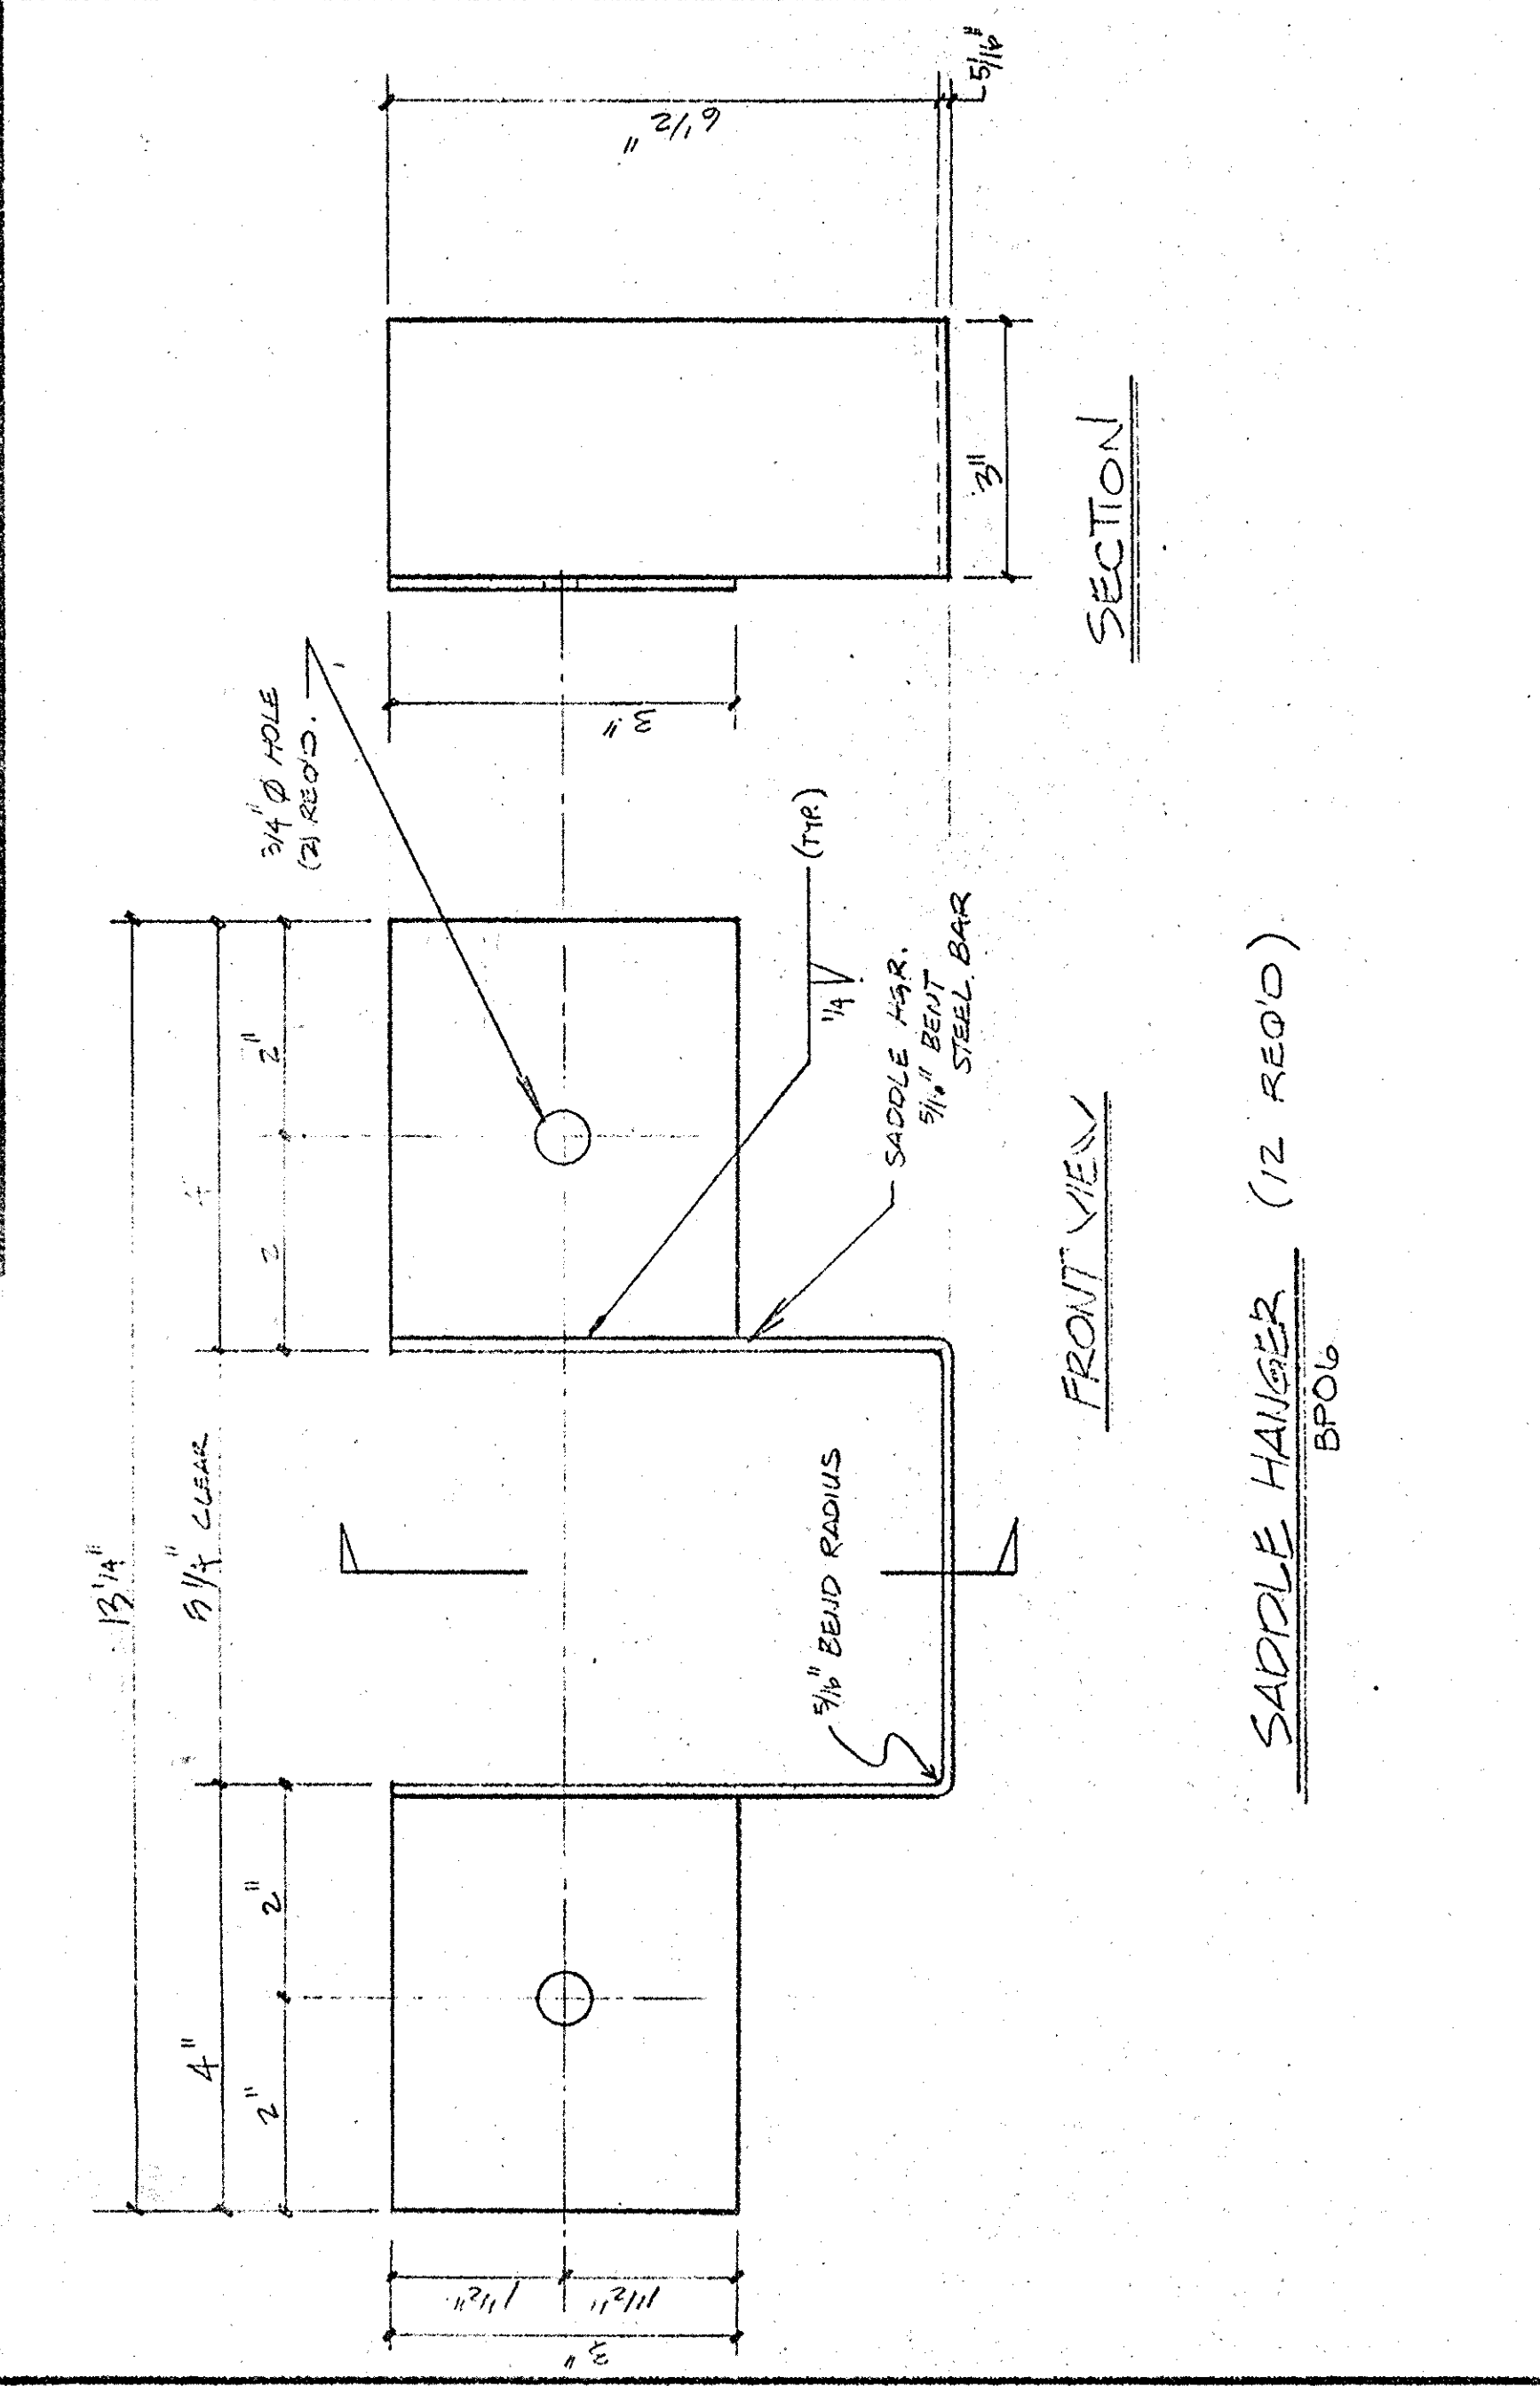
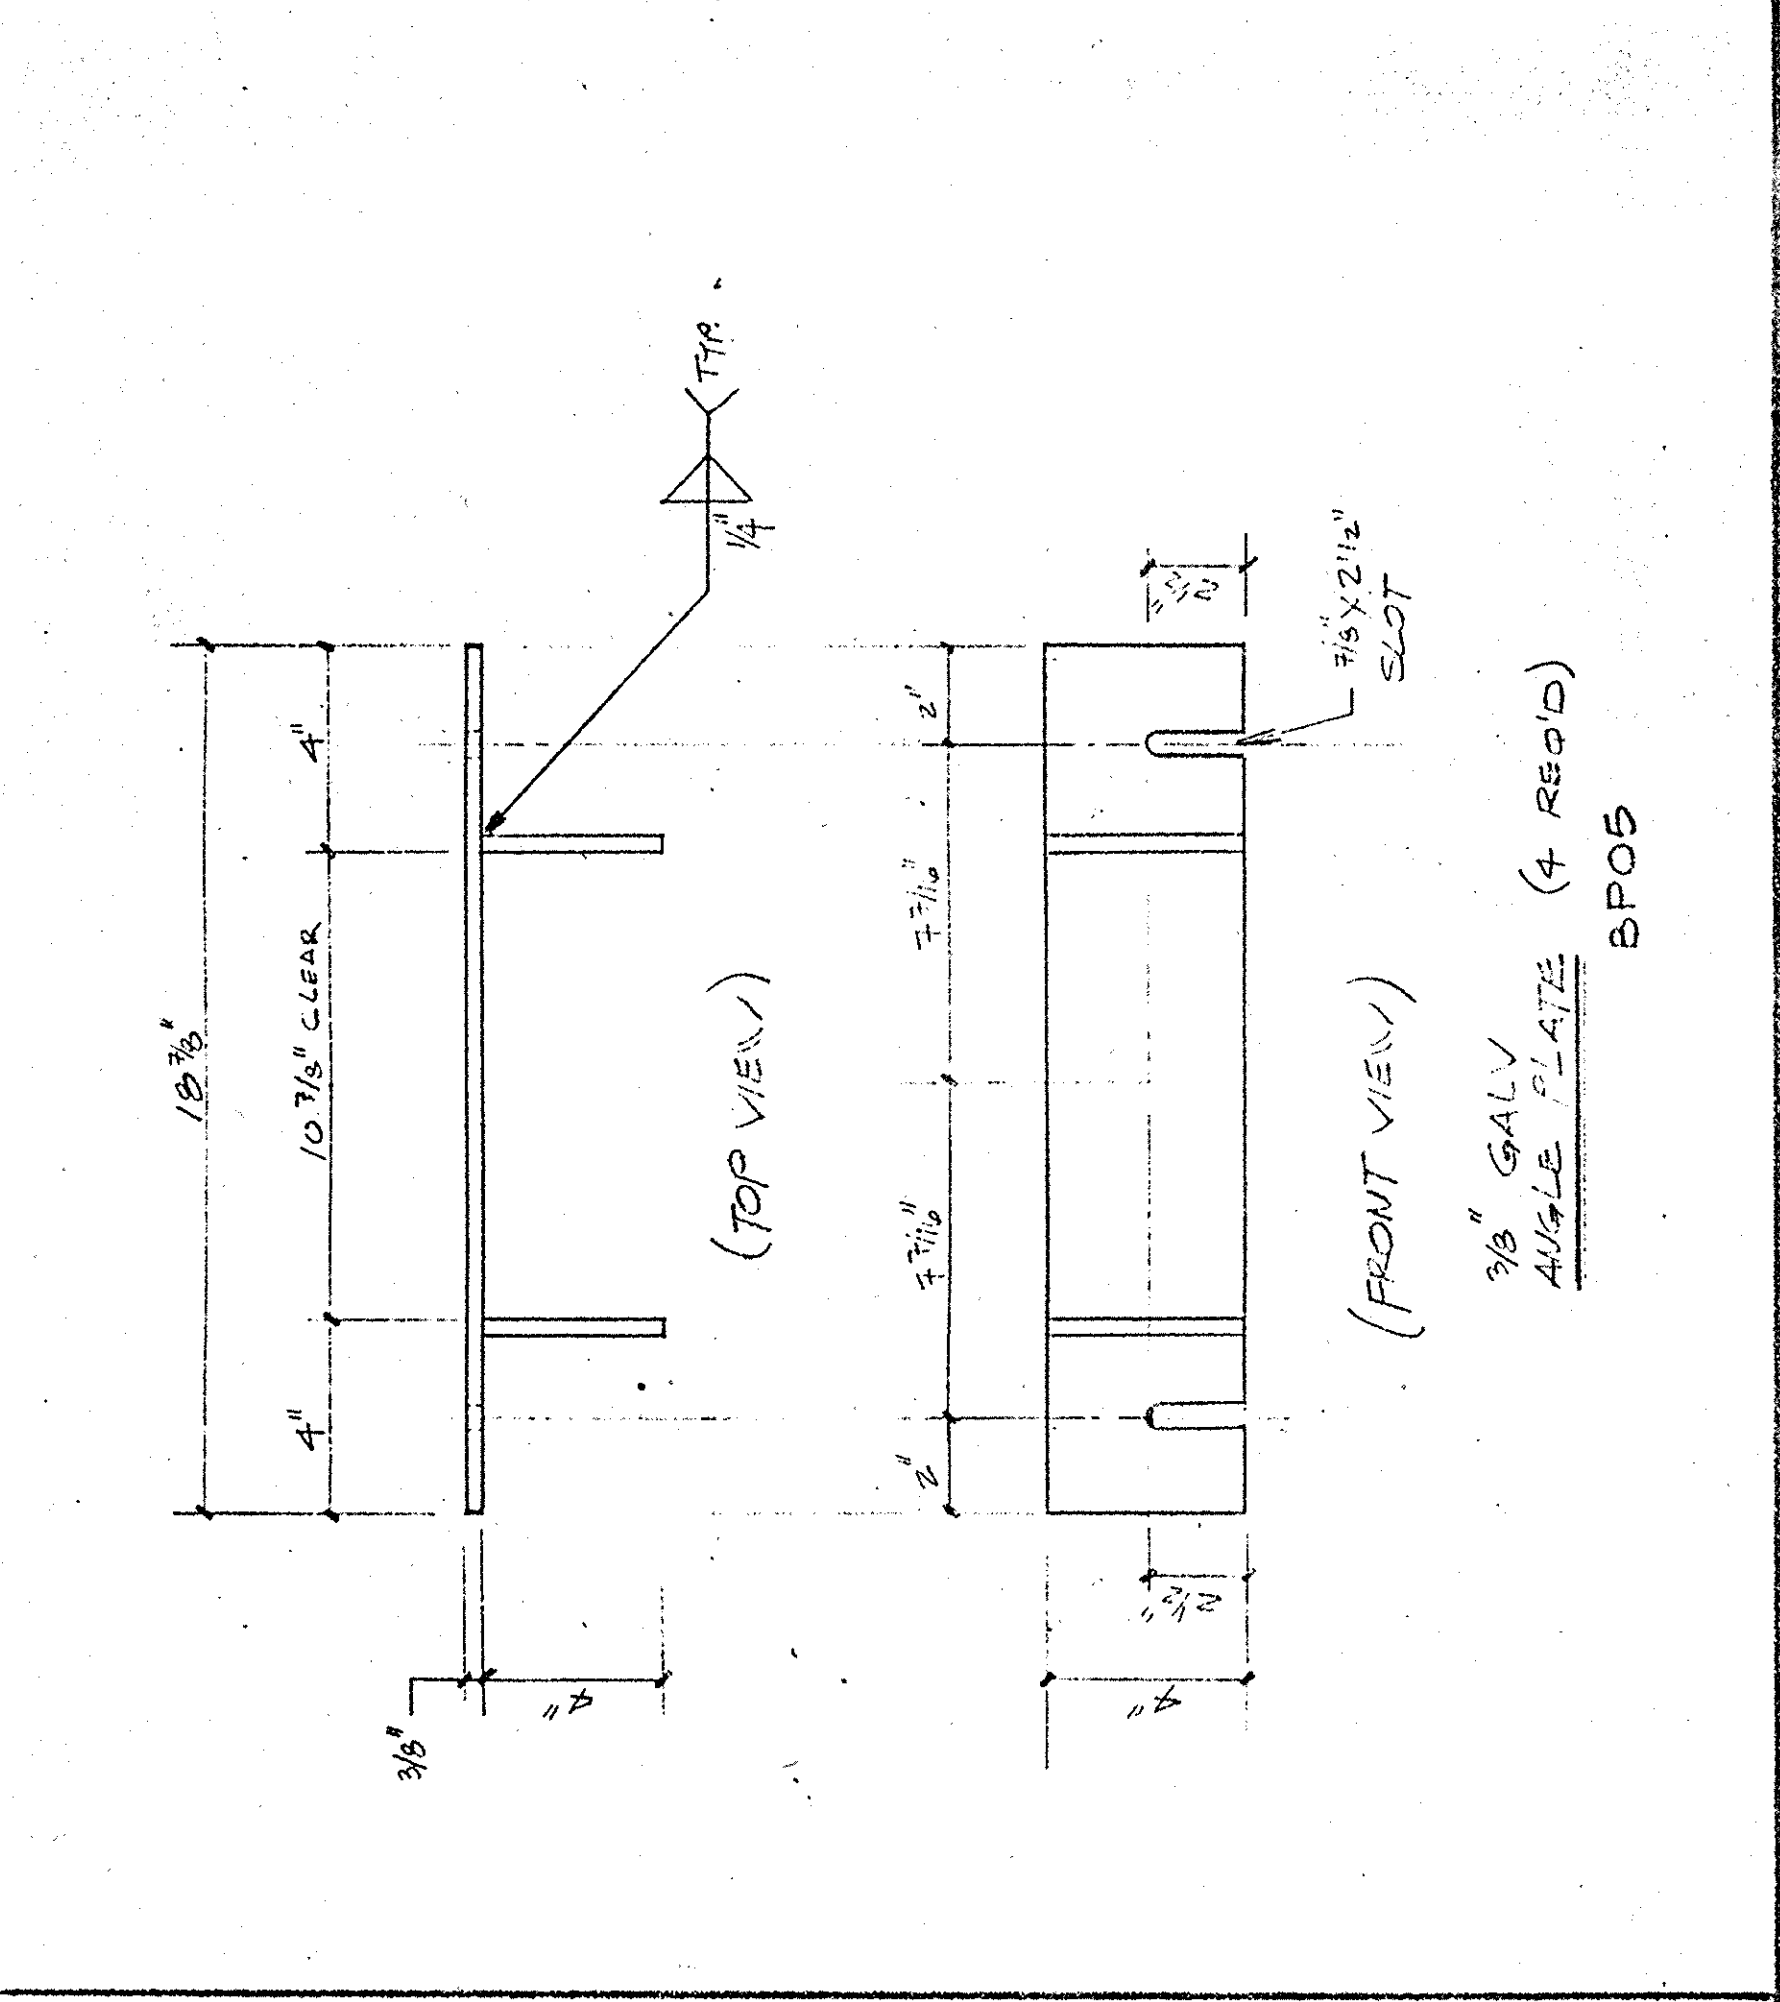
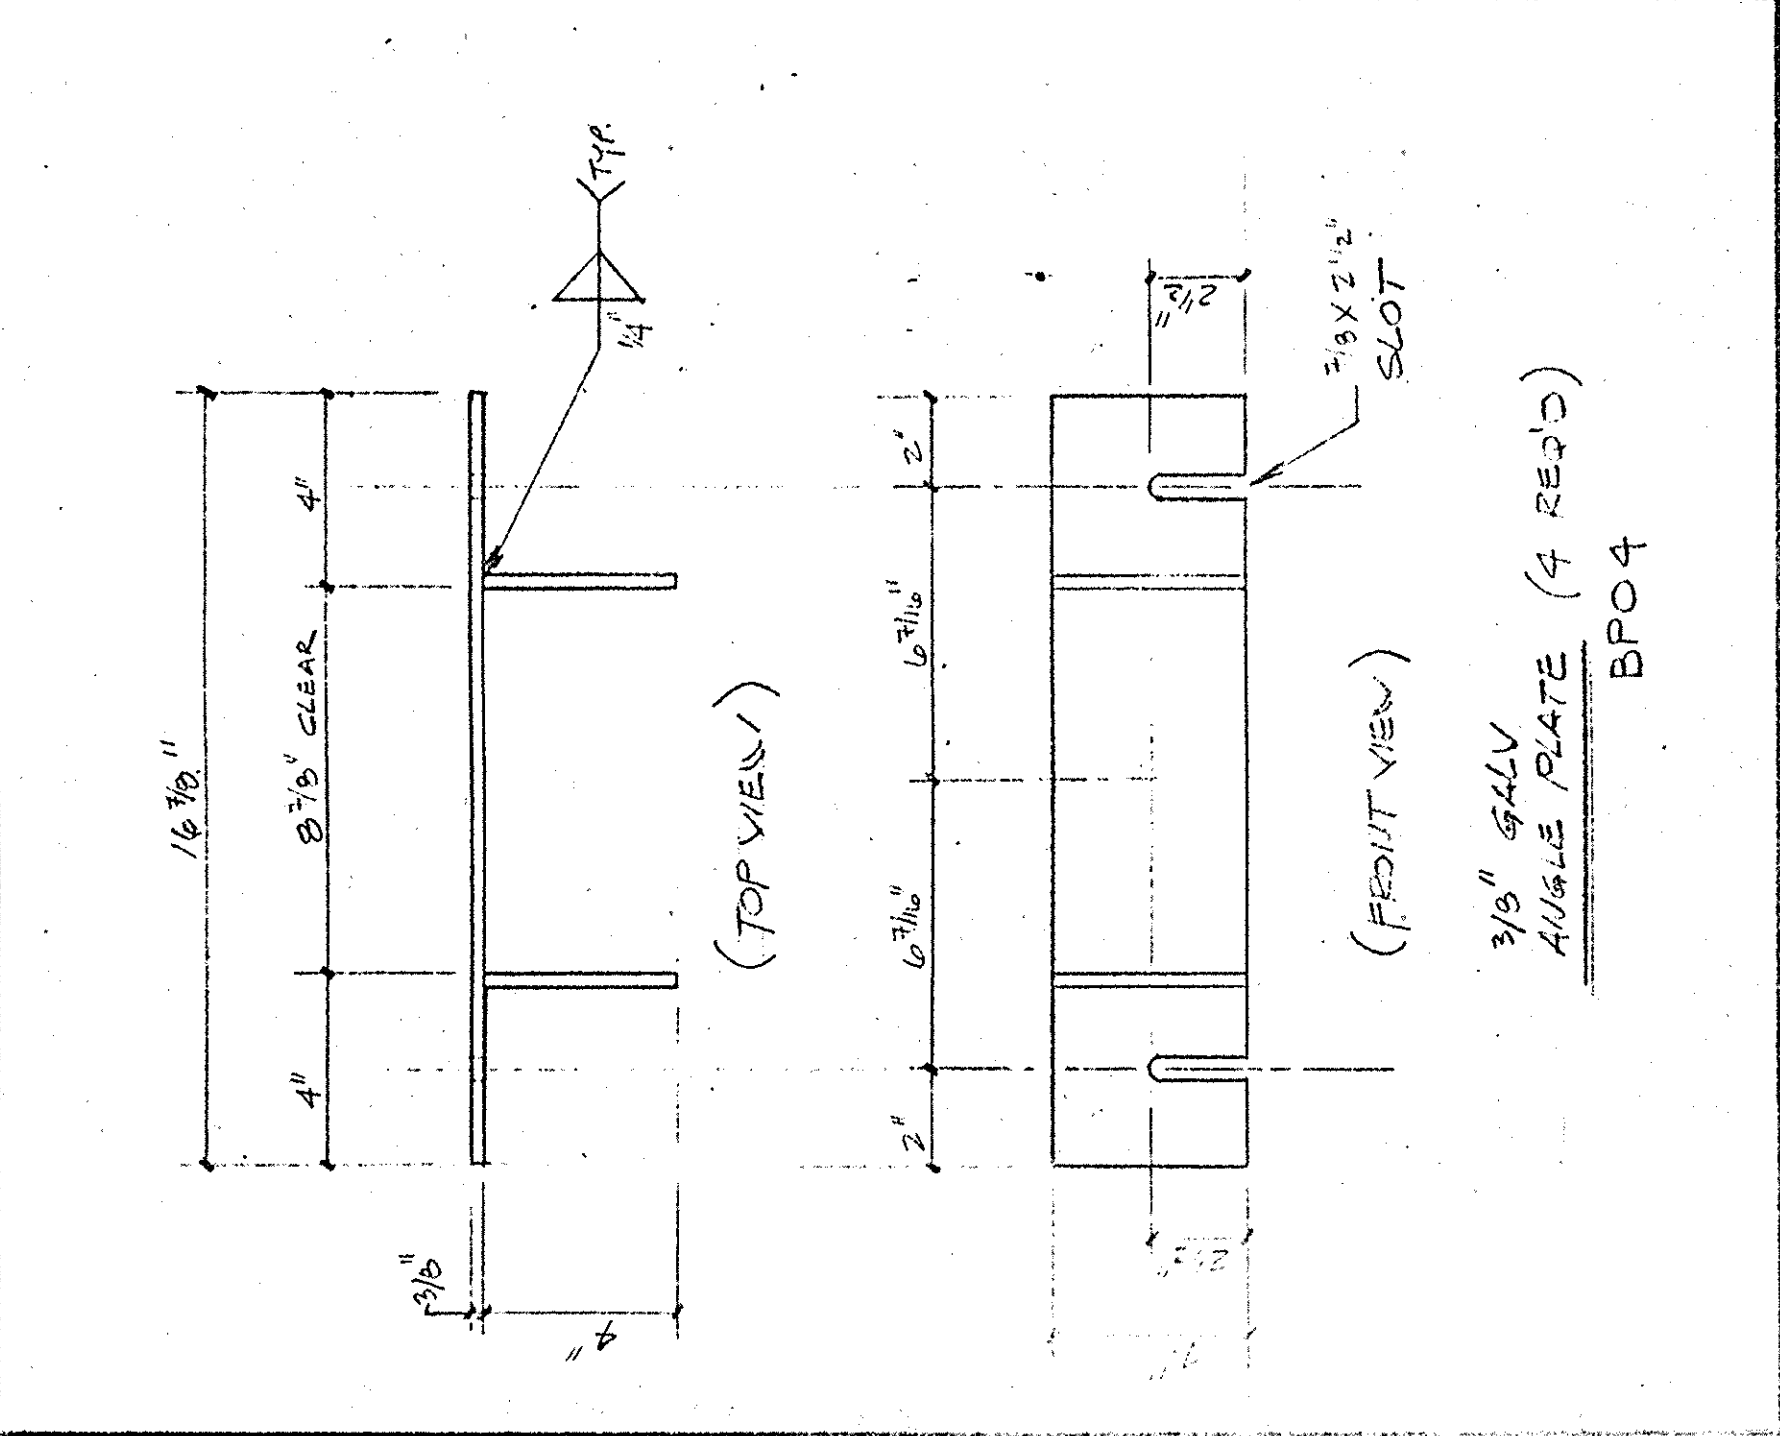
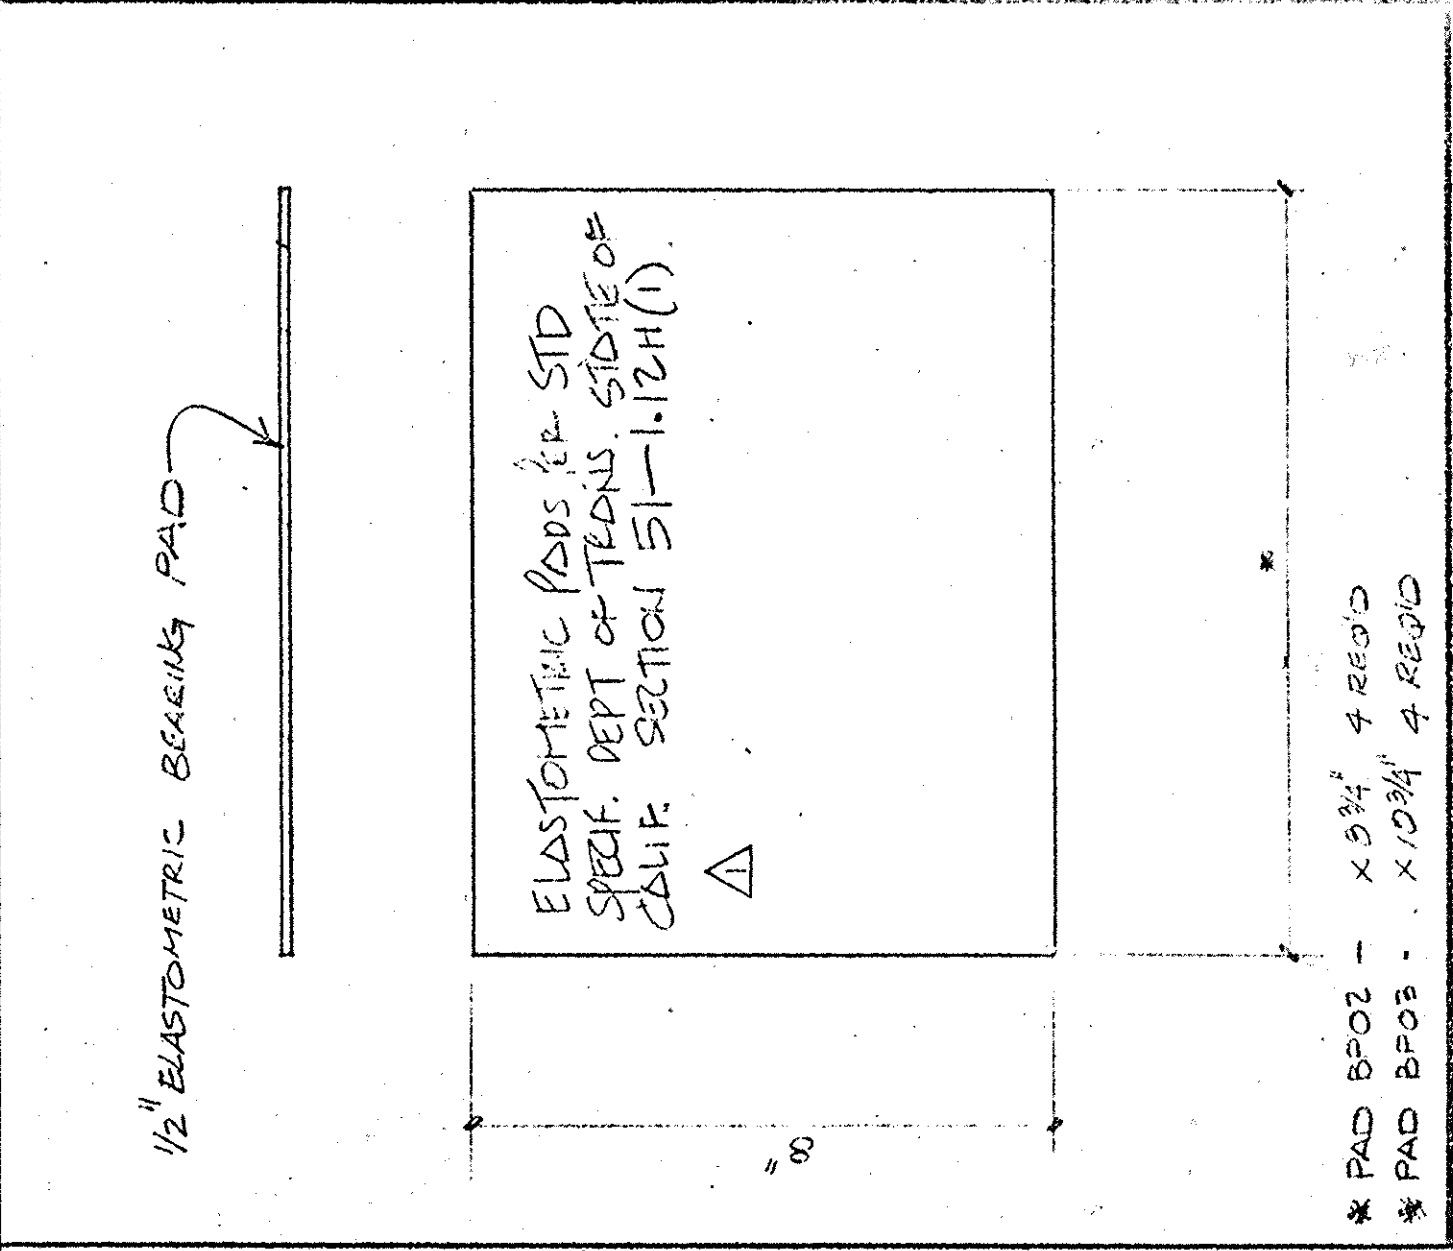


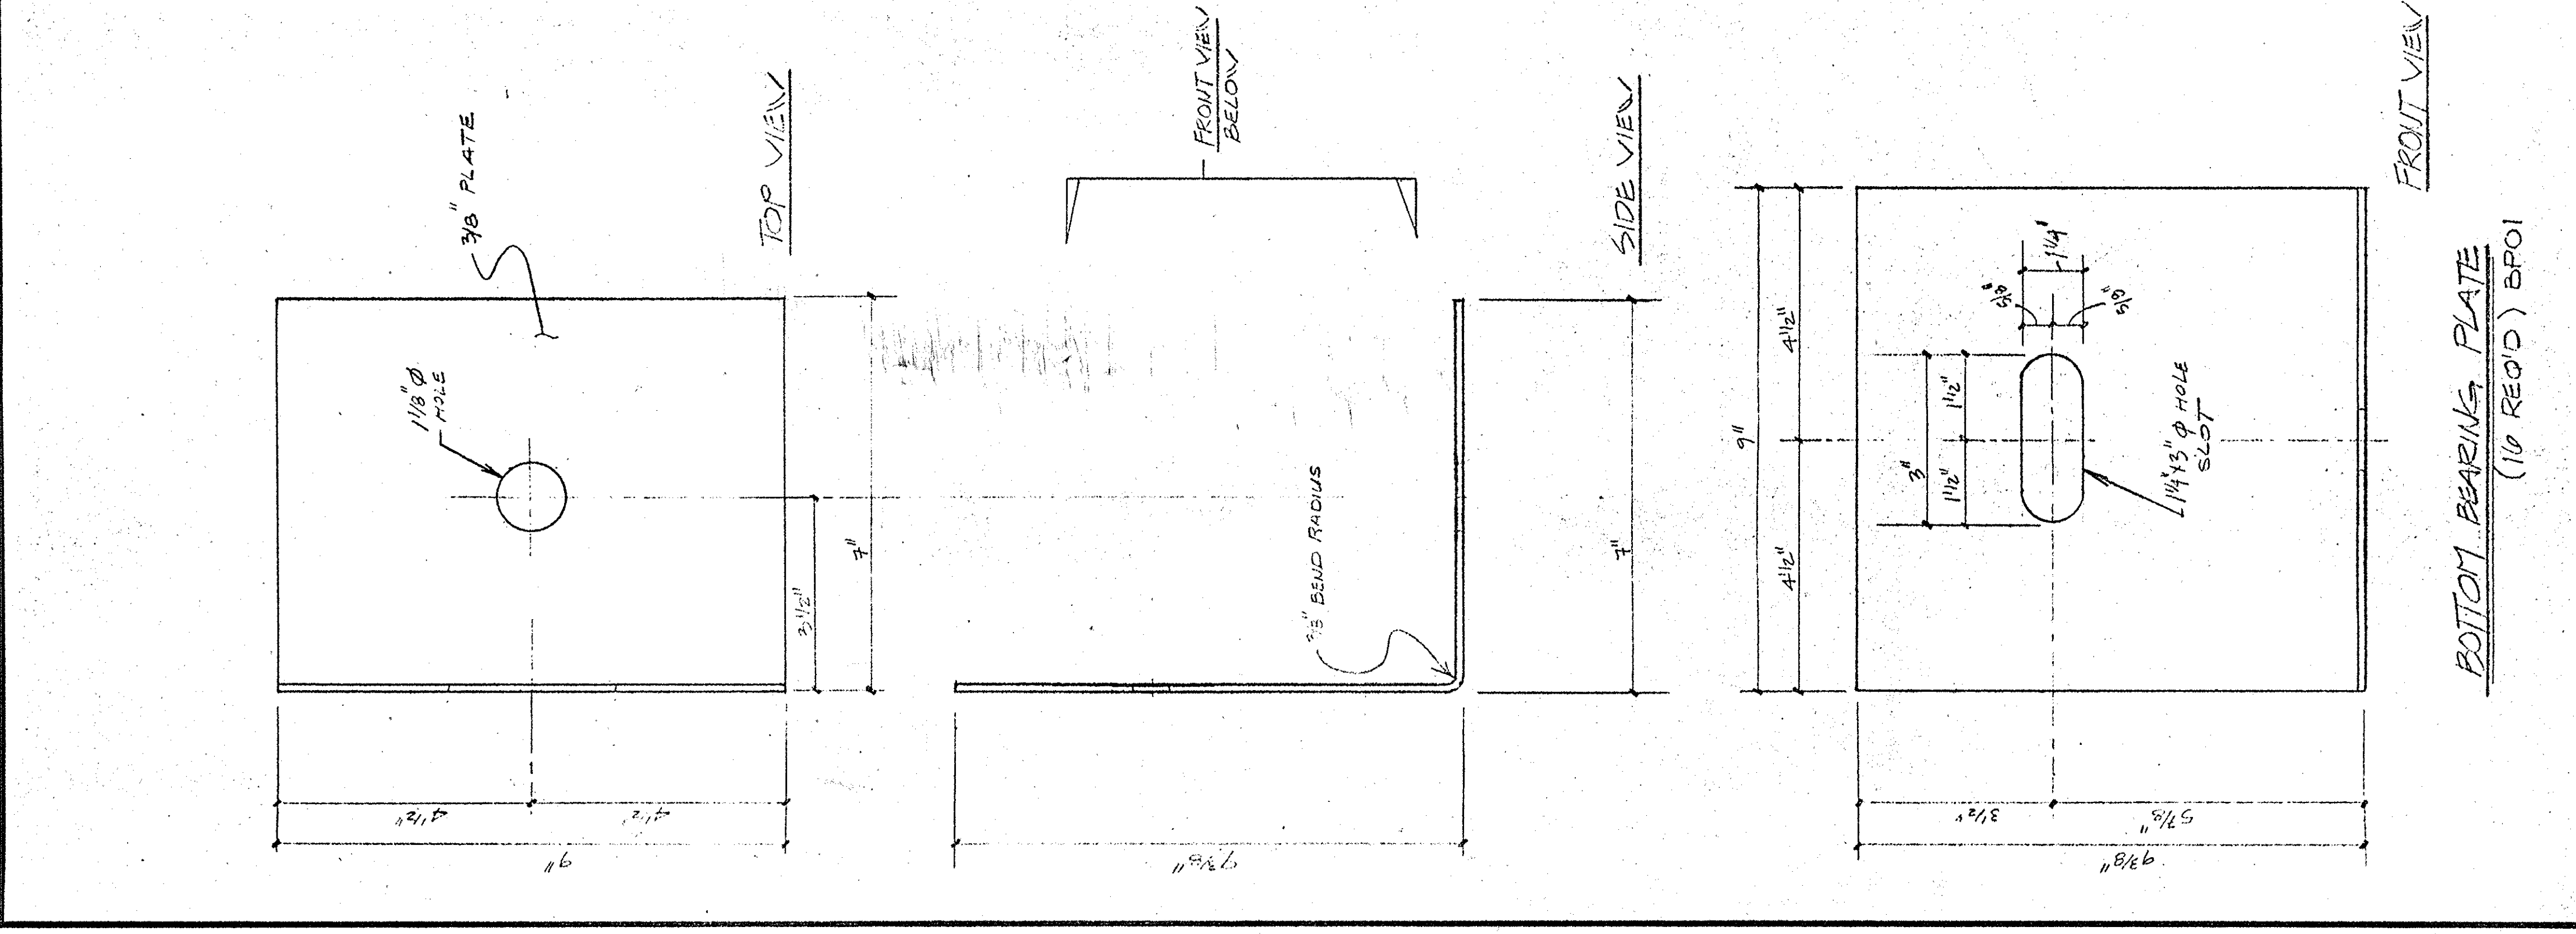

ALL STEEL TO BE PER ASTM-A36 (HOT DIP GALVANIZED)